


PLAN 13

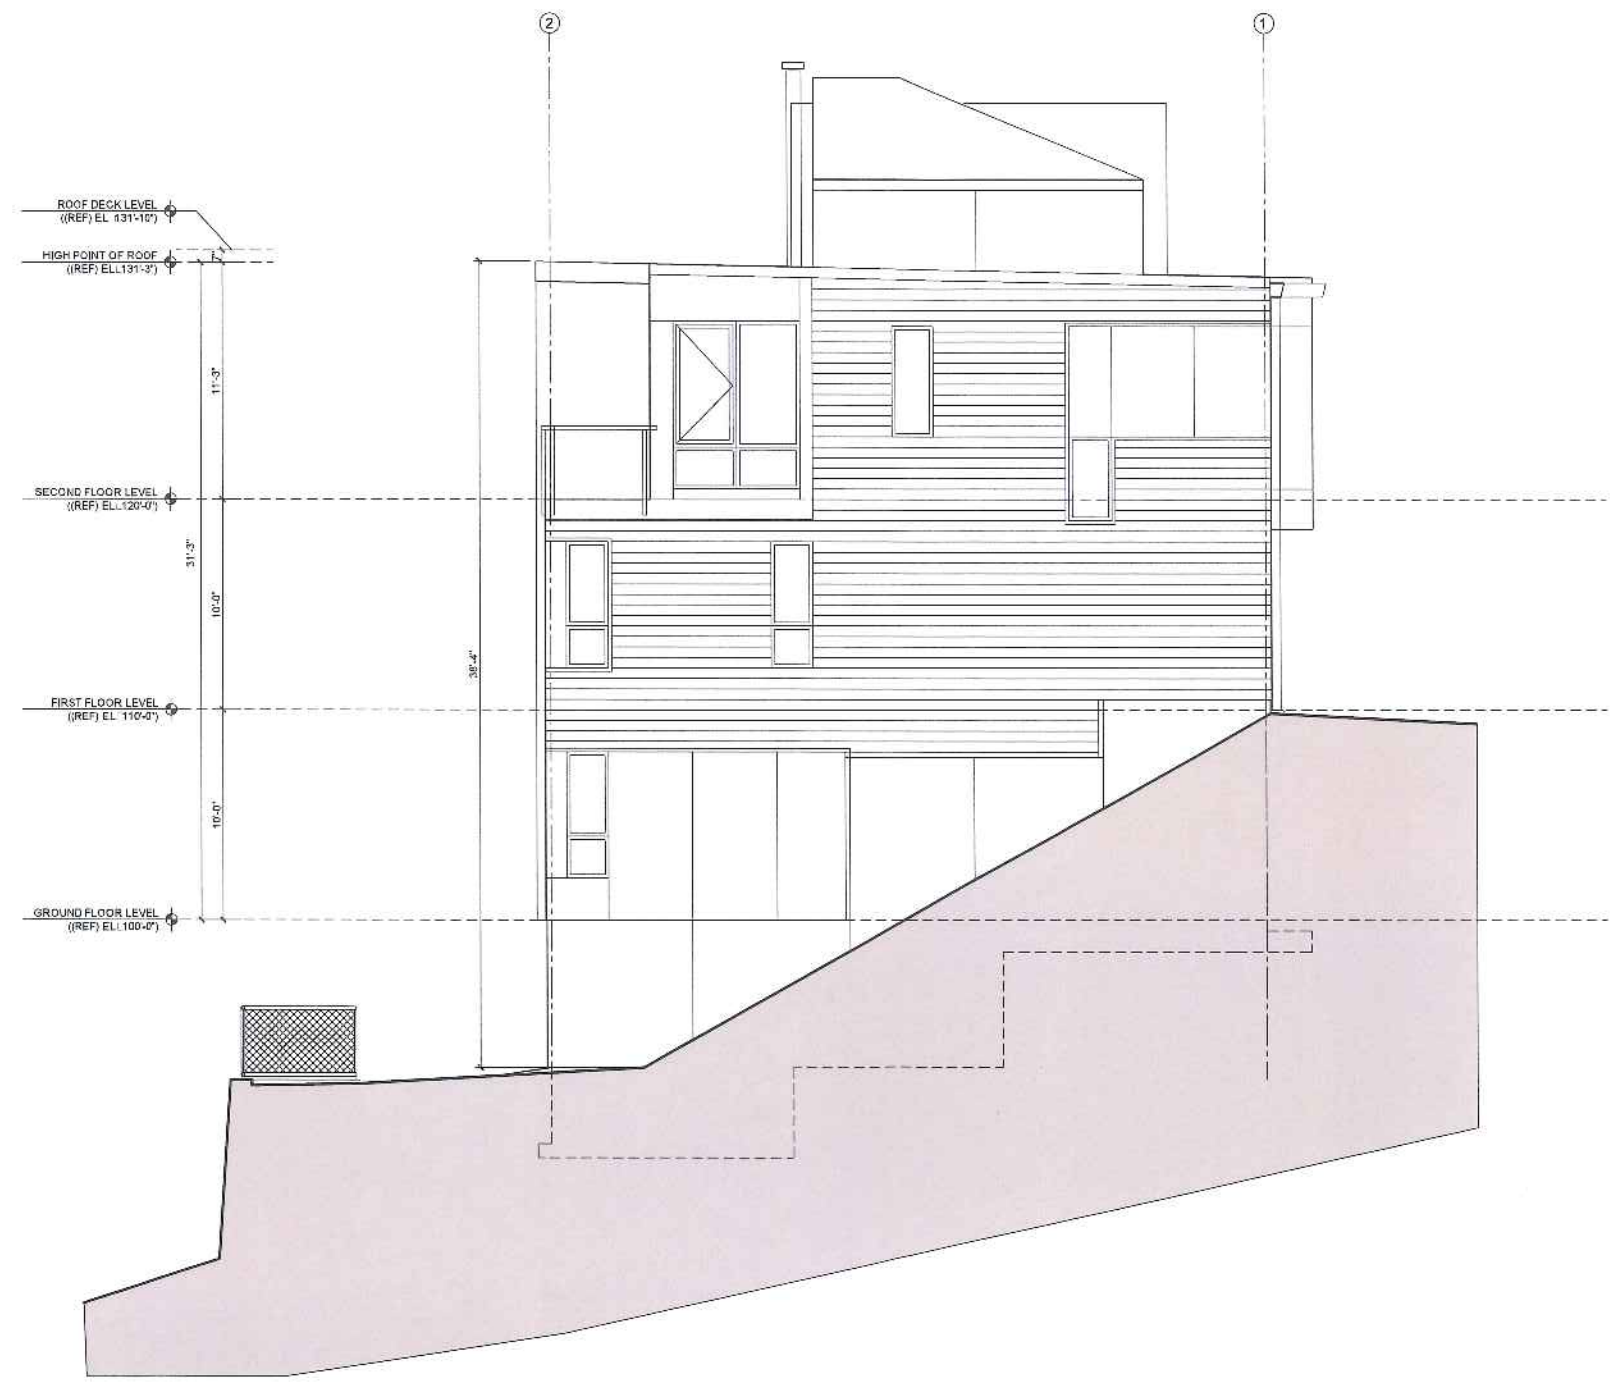


1 EAST ELEVATION  
12-1-13

© 2013 RYAN SENATORE ARCHITECTURE

MUNJOY HEIGHTS  
79 WALNUT STREET  
PORTLAND, MAINE

**RSA**  
RYAN SENATORE  
ARCHITECTURE  
565 CONGRESS ST SUITE 304  
PORTLAND, MAINE 04101  
207-435-0814  
www.rsaarch.com

CONSULTANTS:  
STRUCTURAL  
SPECIALISTS  
77 OCEAN  
AVENUE  
PORTLAND, ME 04101  
207-776-8114

 

SITE KEY PLAN

REVISIONS:

PROGRESS PRINT ONLY  
Not for Construction  
SEPTEMBER 5, 2013

DATE:

PROJECT N°: 1303

DRAWN BY: Y

CHECKED BY: RAS

SCALE: AS NOTED

SHEET TITLE:  
EAST ELEVATION

A2-0E