


PLAN 15

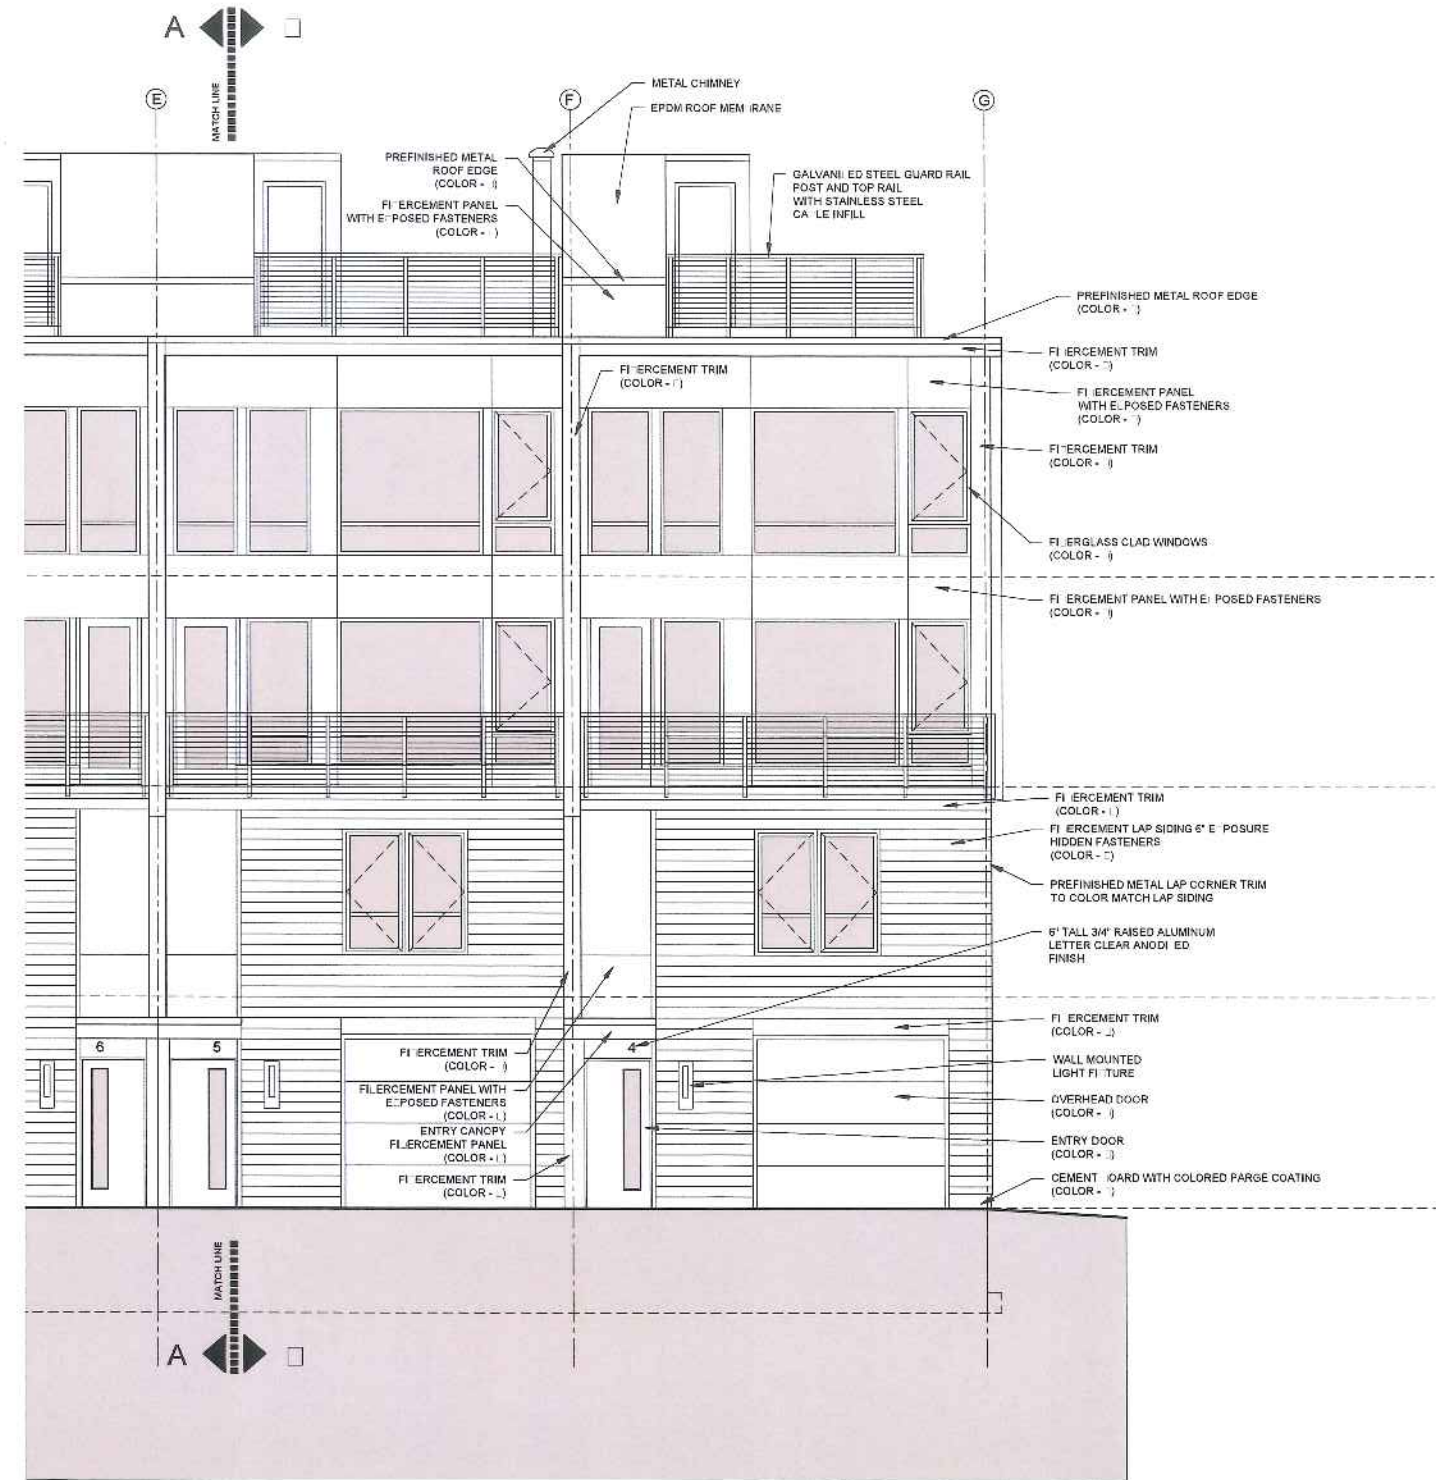

1 SOUTH ELEVATION - PART 1


© 2013 RYAN SENATORE ARCHITECTURE

MUNJOY HEIGHTS
79 WALNUT STREET
PORTLAND, MAINE



RYAN SENATORE ARCHITECTURE
555 CONGRESS ST. SUITE 504
PORTLAND, MAINE 04101
207-850-9414

CONSULTANTS:
STRUCTURAL: [unreadable]
MECHANICAL: [unreadable]
ELECTRICAL: [unreadable]

 

SITE KEY PLAN

REVISIONS:

PROGRESS PRINT ONLY
Not for Construction
SEPTEMBER 5, 2013

DATE: _____
PROJECT NUMBER: 1303
DRAWN BY: _____
CHECKED BY: RJS
SCALE: AS NOTED

SHEET TITLE:
SOUTH ELEVATION - PART 1

A2-2