

**CROSS SECTION
STA 100+80.00**

SCALE: 1" = 5'

NOTE:
GRAVITY WALL IS NOT THE
BEST SOLUTION DUE TO
OVERALL WALL HEIGHT

REVISED: NOV. 6, 2013 - UPDATED SITE PLAN

PROJECT: **MUNJOY HEIGHTS**
SHERIDAN STREET EXTENSION - PORTLAND, ME

CLIENT: **REDFERN PROPERTIES**

TITLE: **WALL EXCAVATION
CROSS SECTIONS**

SCALE: AS NOTED
DATE: OCTOBER 2013

DRAWN BY: KRF
APPR BY: WAP

145 LISBON ST. - SUITE 601
LEWISTON, ME 04240


TEL: (207) 576-3313
summitgeoeng.com



PROJ.#: 130612

FIGURE:

W-1

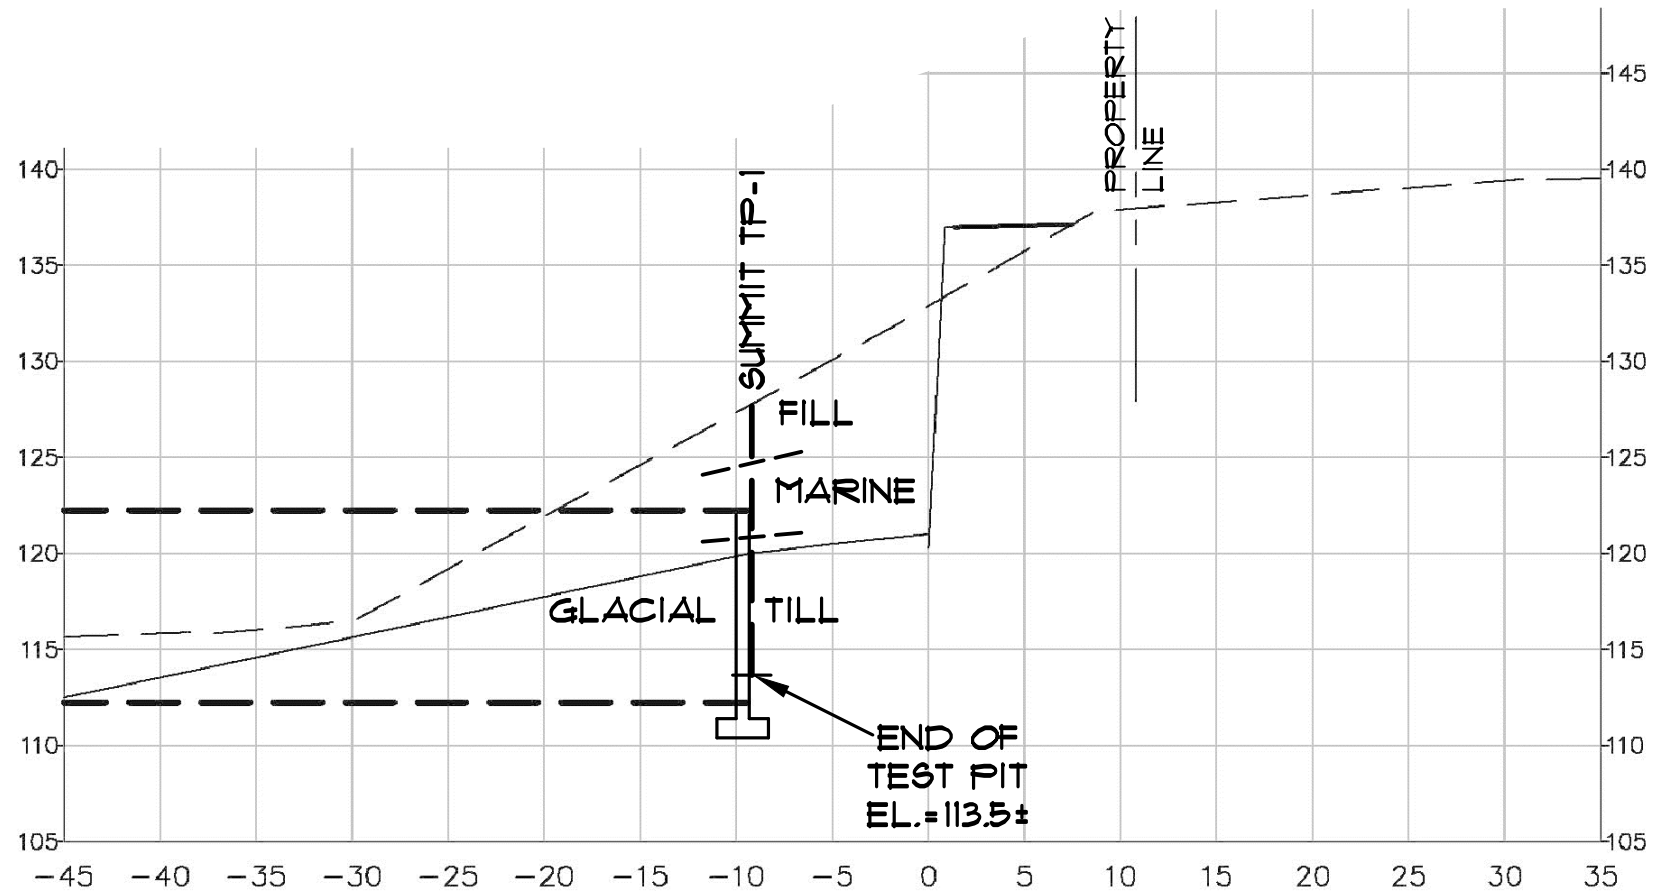

**CROSS SECTION
STA 101+00.00**

SCALE: 1" = 10'

NOTE:
GRAVITY WALL IS NOT THE
BEST SOLUTION DUE TO
OVERALL WALL HEIGHT

REVISED: NOV. 6, 2013 - UPDATED SITE PLAN

PROJECT: **MUNJOY HEIGHTS**
SHERIDAN STREET EXTENSION - PORTLAND, ME

CLIENT: **REDFERN PROPERTIES**

TITLE: **WALL EXCAVATION
CROSS SECTIONS**


SCALE: AS NOTED
DATE: OCTOBER 2013
DRAWN BY: KRF
APPR BY: WAP

145 LISBON ST. - SUITE 601
LEWISTON, ME 04240
TEL.: (207) 516-3313
summitgeoeng.com




PROJ.#: 130612

FIGURE:
W-2

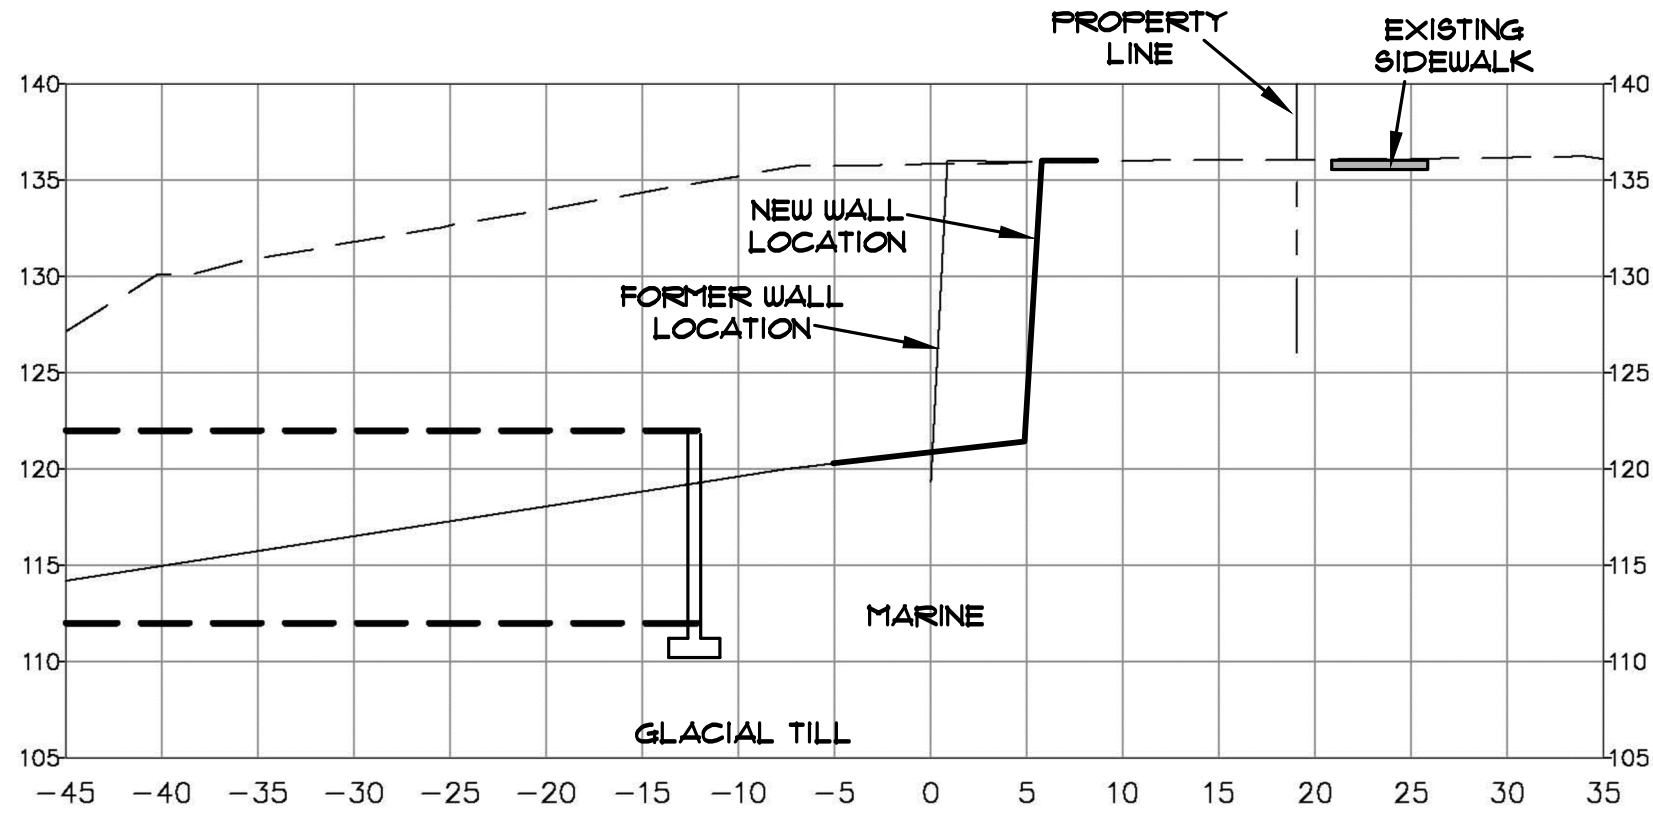

**CROSS SECTION
STA 201+32.9**
SCALE: 1" = 20'

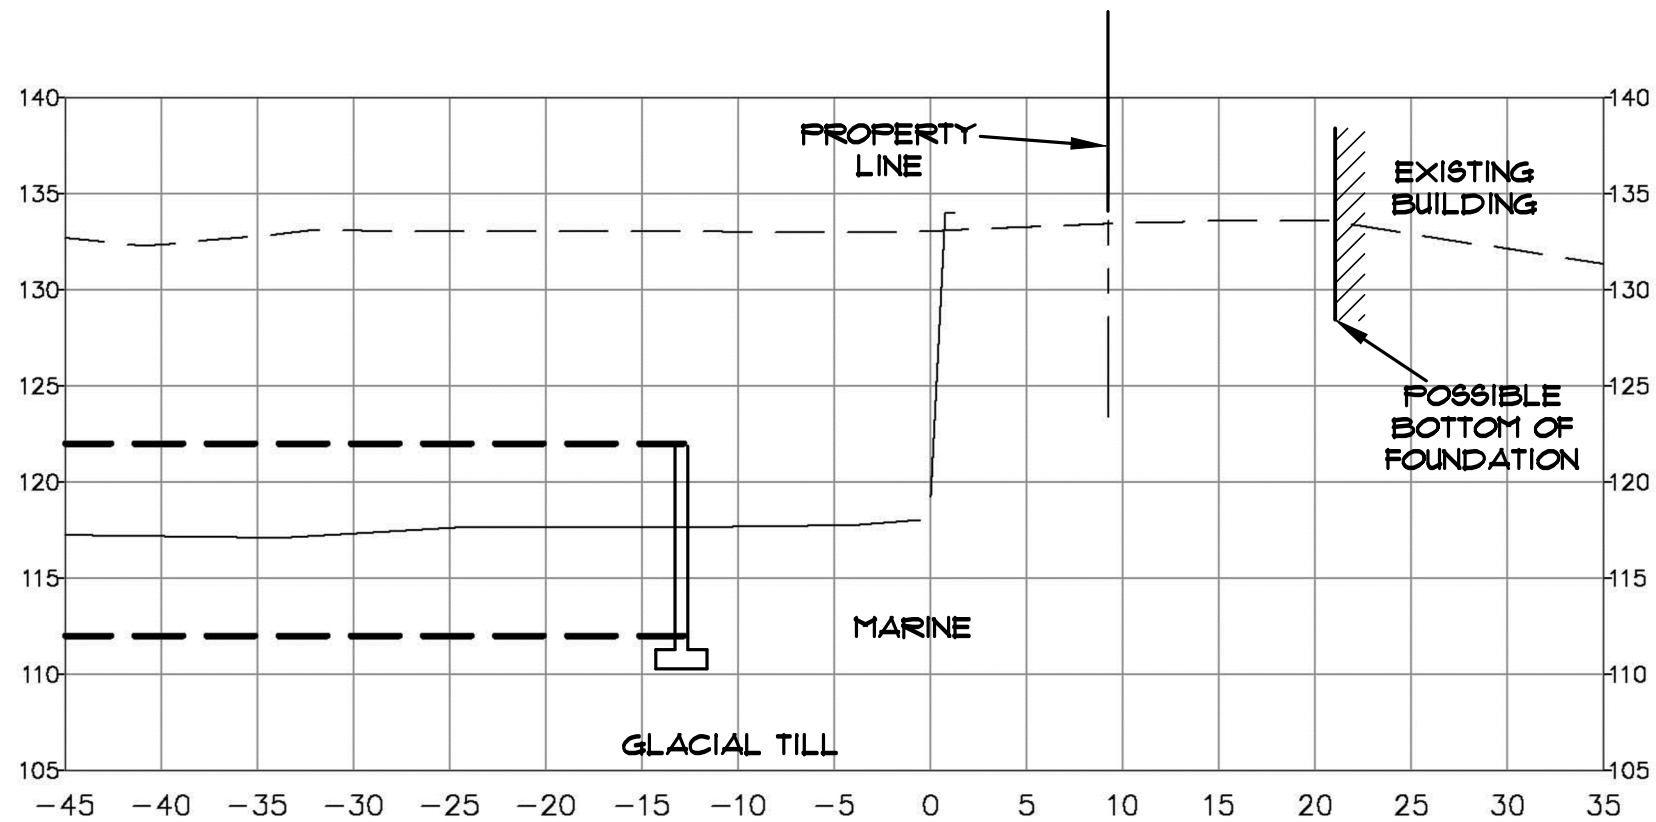

**CROSS SECTION
STA 201+50.00**
SCALE: 1" = 20'

REVISED: NOV. 6, 2013 - UPDATED SITE PLAN

PROJECT: **MUNJOY HEIGHTS**
SHERIDAN STREET EXTENSION - PORTLAND, ME

CLIENT: **REDFERN PROPERTIES**

TITLE: **WALL EXCAVATION
CROSS SECTIONS**


SCALE: AS NOTED
DATE: OCTOBER 2013
DRAWN BY: KRF
APPR BY: WAP

145 LISBON ST. - SUITE 601
LEWISTON, ME 04240
TEL: (207) 516-3313
summitgeoeng.com



PROJ.#: 130612

FIGURE:
W-3

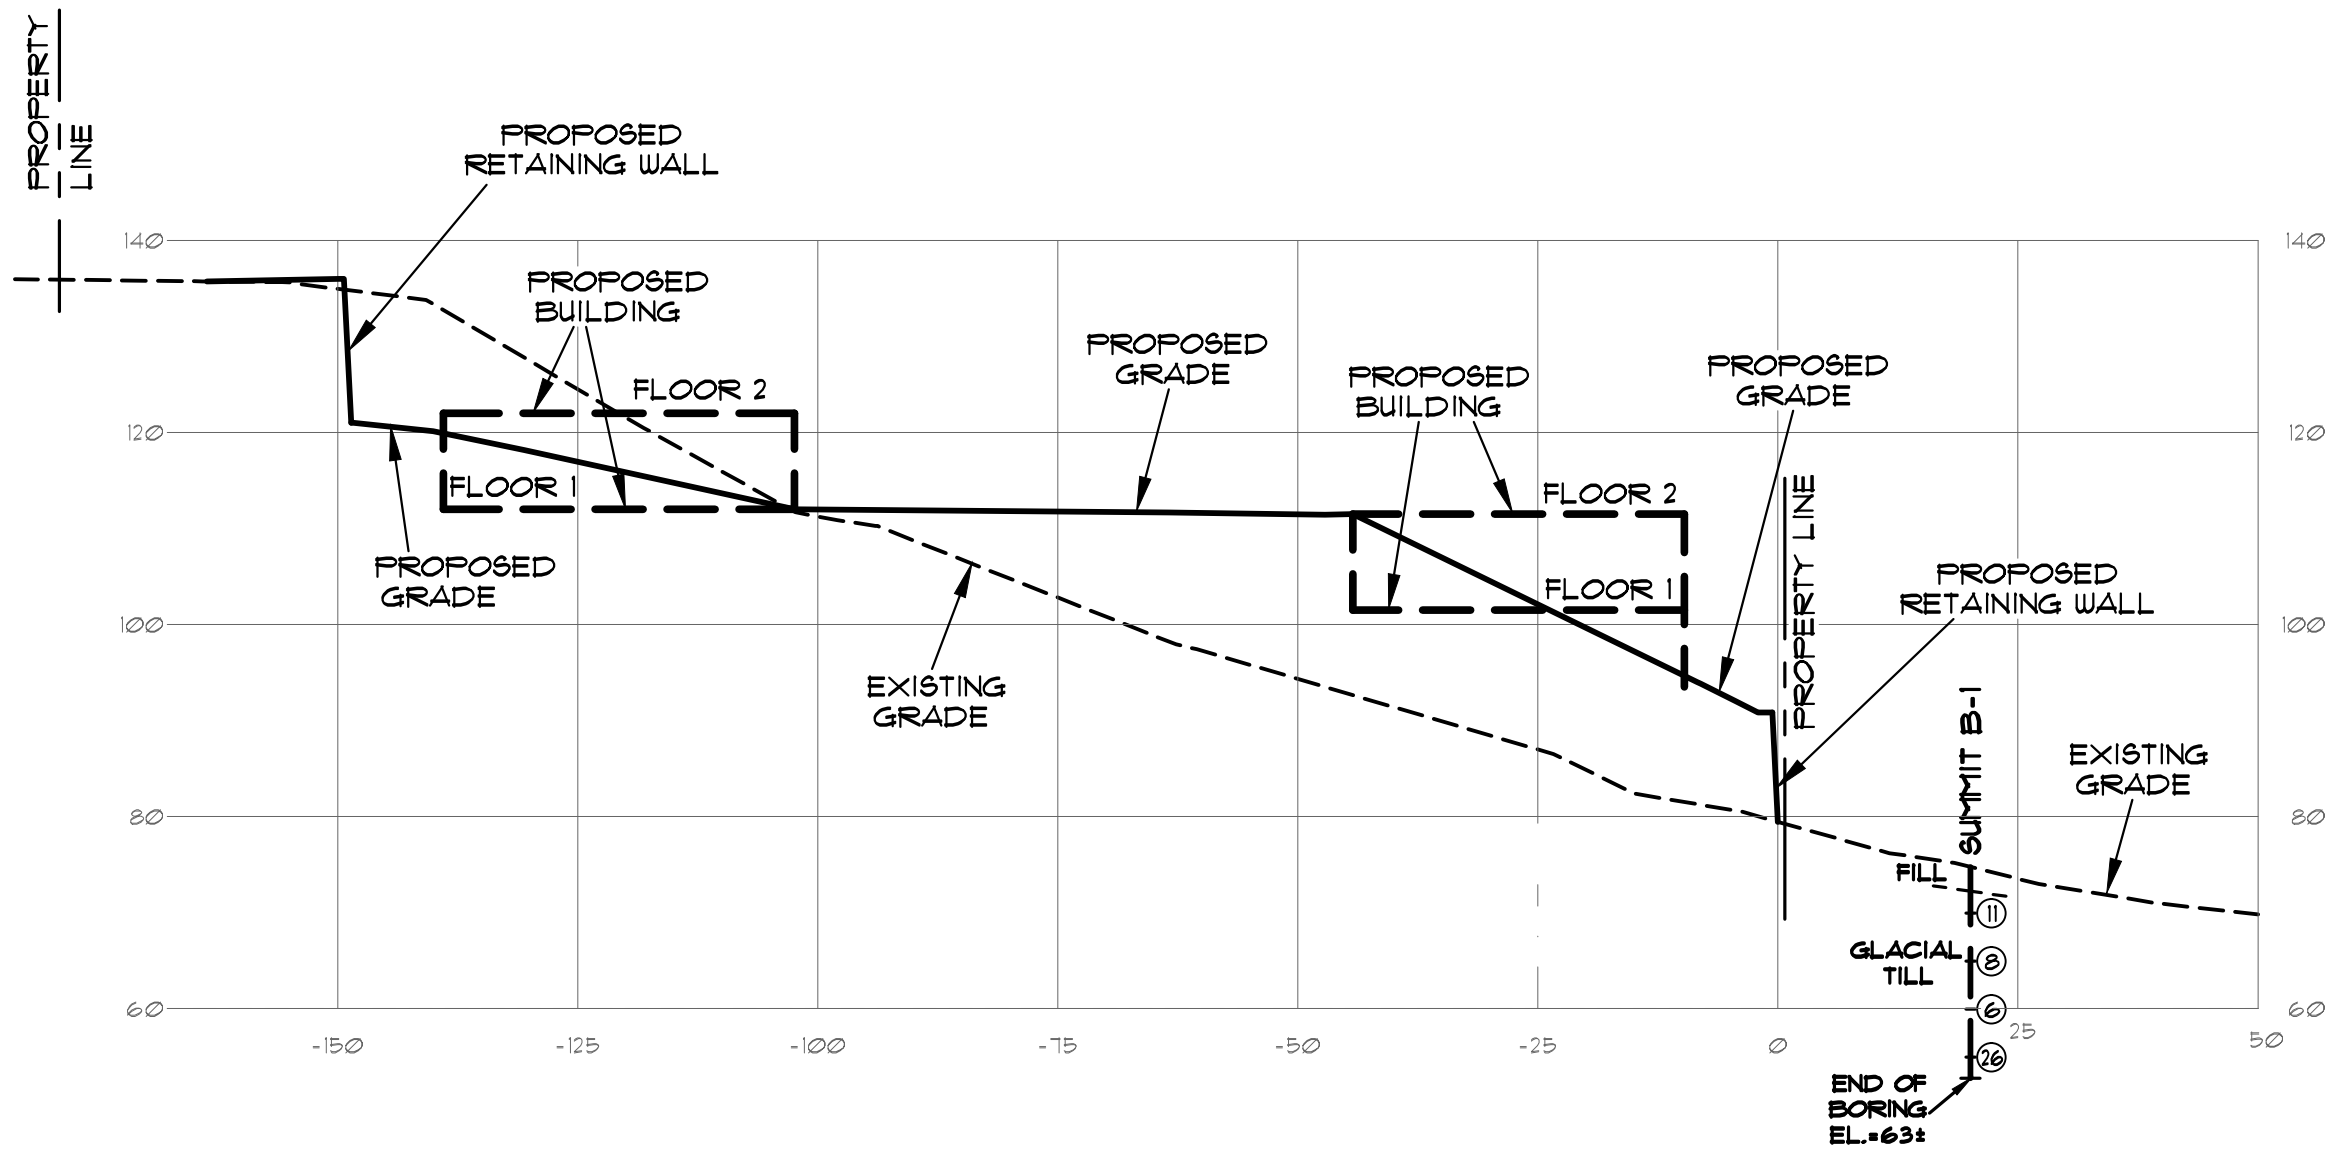


**CROSS SECTION
STA 301+30.00**
SCALE: 1" = 20'

REVISED: NOV. 6, 2013 - UPDATED SITE PLAN

145 LISBON ST. - SUITE 601 LEWISTON, ME 04240 TEL.: (207) 516-3313 summitgeoeng.com	TITLE: WALL EXCAVATION CROSS SECTIONS	PROJECT: MUNJOY HEIGHTS SHERIDAN STREET EXTENSION - PORTLAND, ME
	SCALE: AS NOTED DATE: OCTOBER 2013	CLIENT: REDFERN PROPERTIES
PROJ. #: 130612	DRAWN BY: KRF APPR BY: WAP	FIGURE: W-4



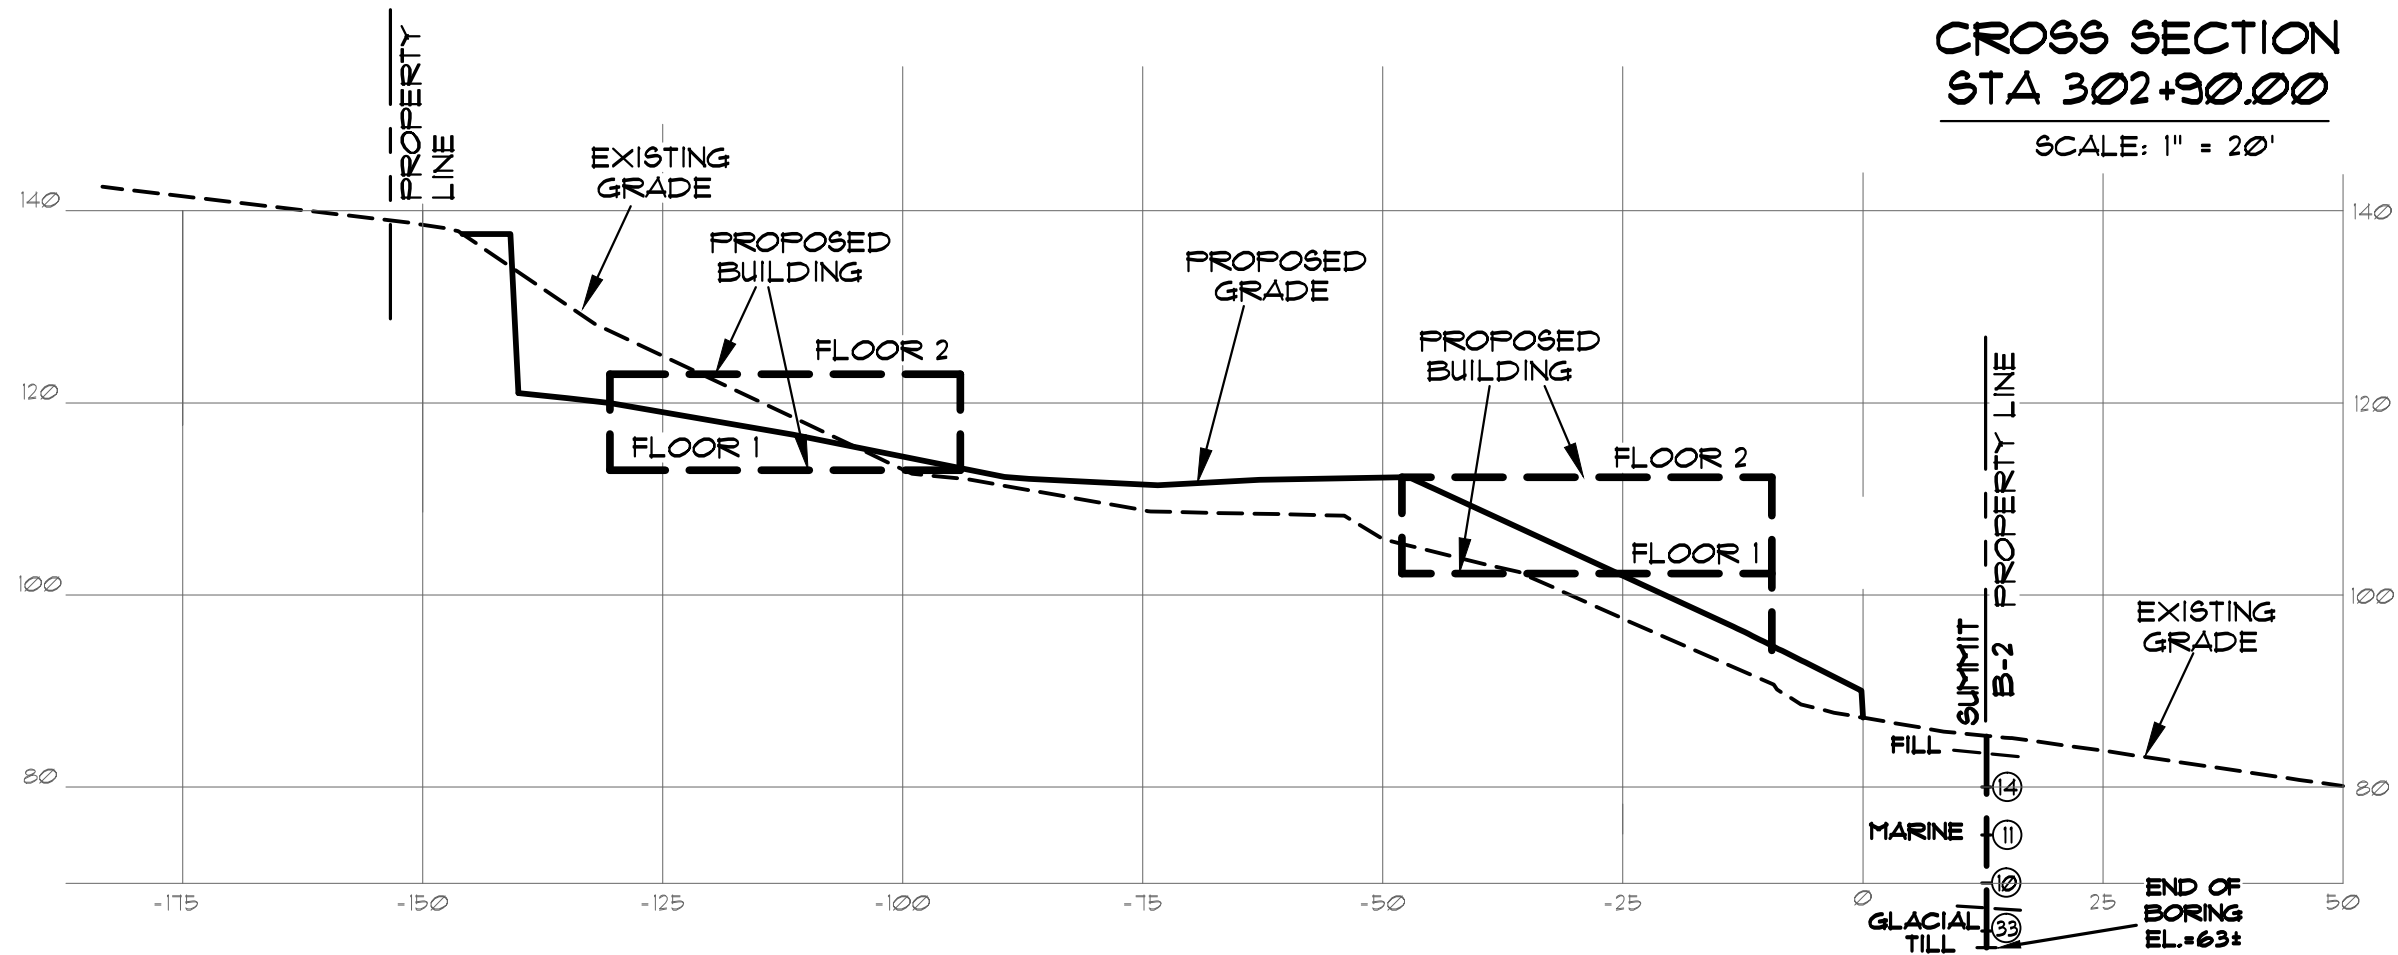

**CROSS SECTION
STA 302+90.00**

SCALE: 1" = 20'


REVISED: NOV. 6, 2013 - UPDATED SITE PLAN

PROJECT: **MUNJOY HEIGHTS**
SHERIDAN STREET EXTENSION - PORTLAND, ME

CLIENT: **REDFERN PROPERTIES**

TITLE: **WALL EXCAVATION
CROSS SECTIONS**

SCALE: AS NOTED
DATE: OCTOBER 2013
DRAWN BY: KRF
APPR BY: WAP

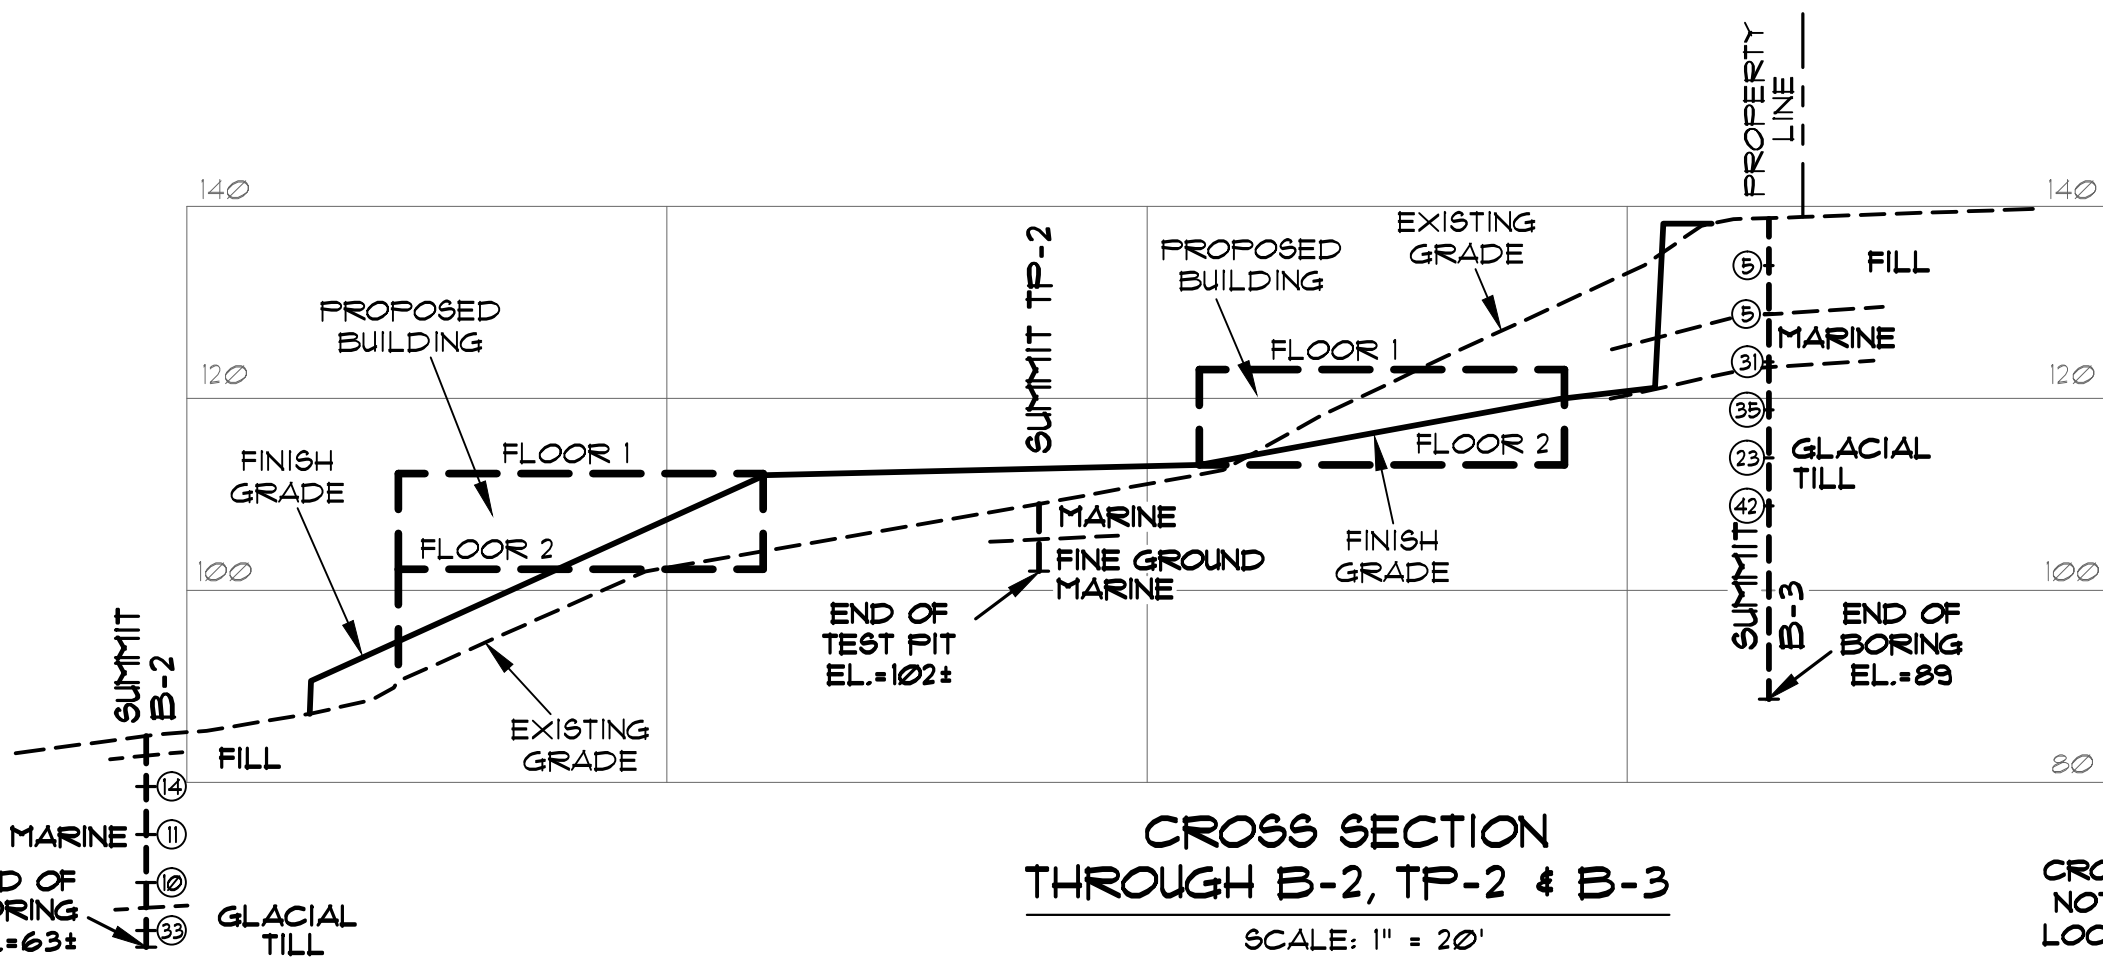

**CROSS SECTION
THROUGH B-2, TP-2 & B-3**

SCALE: 1" = 20'

CROSS SECTION
NOT SHOWN ON
LOCATION PLAN

145 LISBON ST. - SUITE 601
LEWISTON, ME 04240

TEL: (207) 516-3313
summitgeoeng.com



PROJ.#: 130612

FIGURE:

W-5