

- PLAN NOTES**
- 1.) FOR WALL DIMENSIONS AND LOCATIONS AROUND ELEVATOR REFER TO ELEVATION DETAIL DRAWING A6-0
  - 2.) FOR LOCATIONS OF EXTERIOR WINDOWS AND DOORS NOT DIMENSIONED ON THIS PLAN, SEE ENLARGED PLAN DETAILS AND DIMENSIONS TO LOCATE
  - 3.) G.C. TO CONFIRM ALL R.O. FRAMING DIMENSIONS INDICATED AROUND BUILT IN ELEMENTS SUCH AS TUB/SHOWER UNITS, SHOWER BASES, ETC. WITH PRODUCT CUT SHEETS AND INSTALLATION INSTRUCTIONS
  - 4.) PARTITION FRAMING, MECHANICAL, PLUMBING AND ELECTRICAL ELEMENTS TO ACCOMMODATE AND WORK AROUND POCKET DOOR 'IN-WALL' ASSEMBLIES
  - 5.) SEE A6 SERIES DRAWINGS FOR STAIR INFORMATION




© 2013 RYAN SENATORE ARCHITECTURE

**MUNJOY HEIGHTS**  
79 WALNUT STREET  
PORTLAND, MAINE



**RYAN SENATORE ARCHITECTURE**  
565 CONGRESS ST. SUITE 304  
PORTLAND, MAINE 04101  
207-850-8414  
senatorearchitecture.com

**CONSULTANTS:**  
STRUCTURAL:  
Structural Integrity  
77 Oak Street  
Portland, ME 04101  
207-774-4614

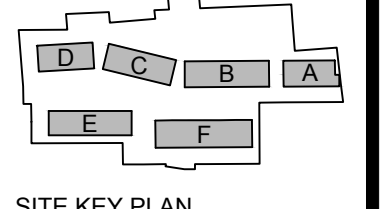

**REVISIONS:**  
▲ REVISION #1 - 03/05/14

DATE: DECEMBER 13, 2013

PROJECT No. 1303


DRAWN BY: RJS / RRT

CHECKED BY: RJS

SCALE: AS NOTED

SHEET TITLE:  
BUILDING F  
GROUND FLOOR  
PLAN - PART A

**A1-0F**  
**A**

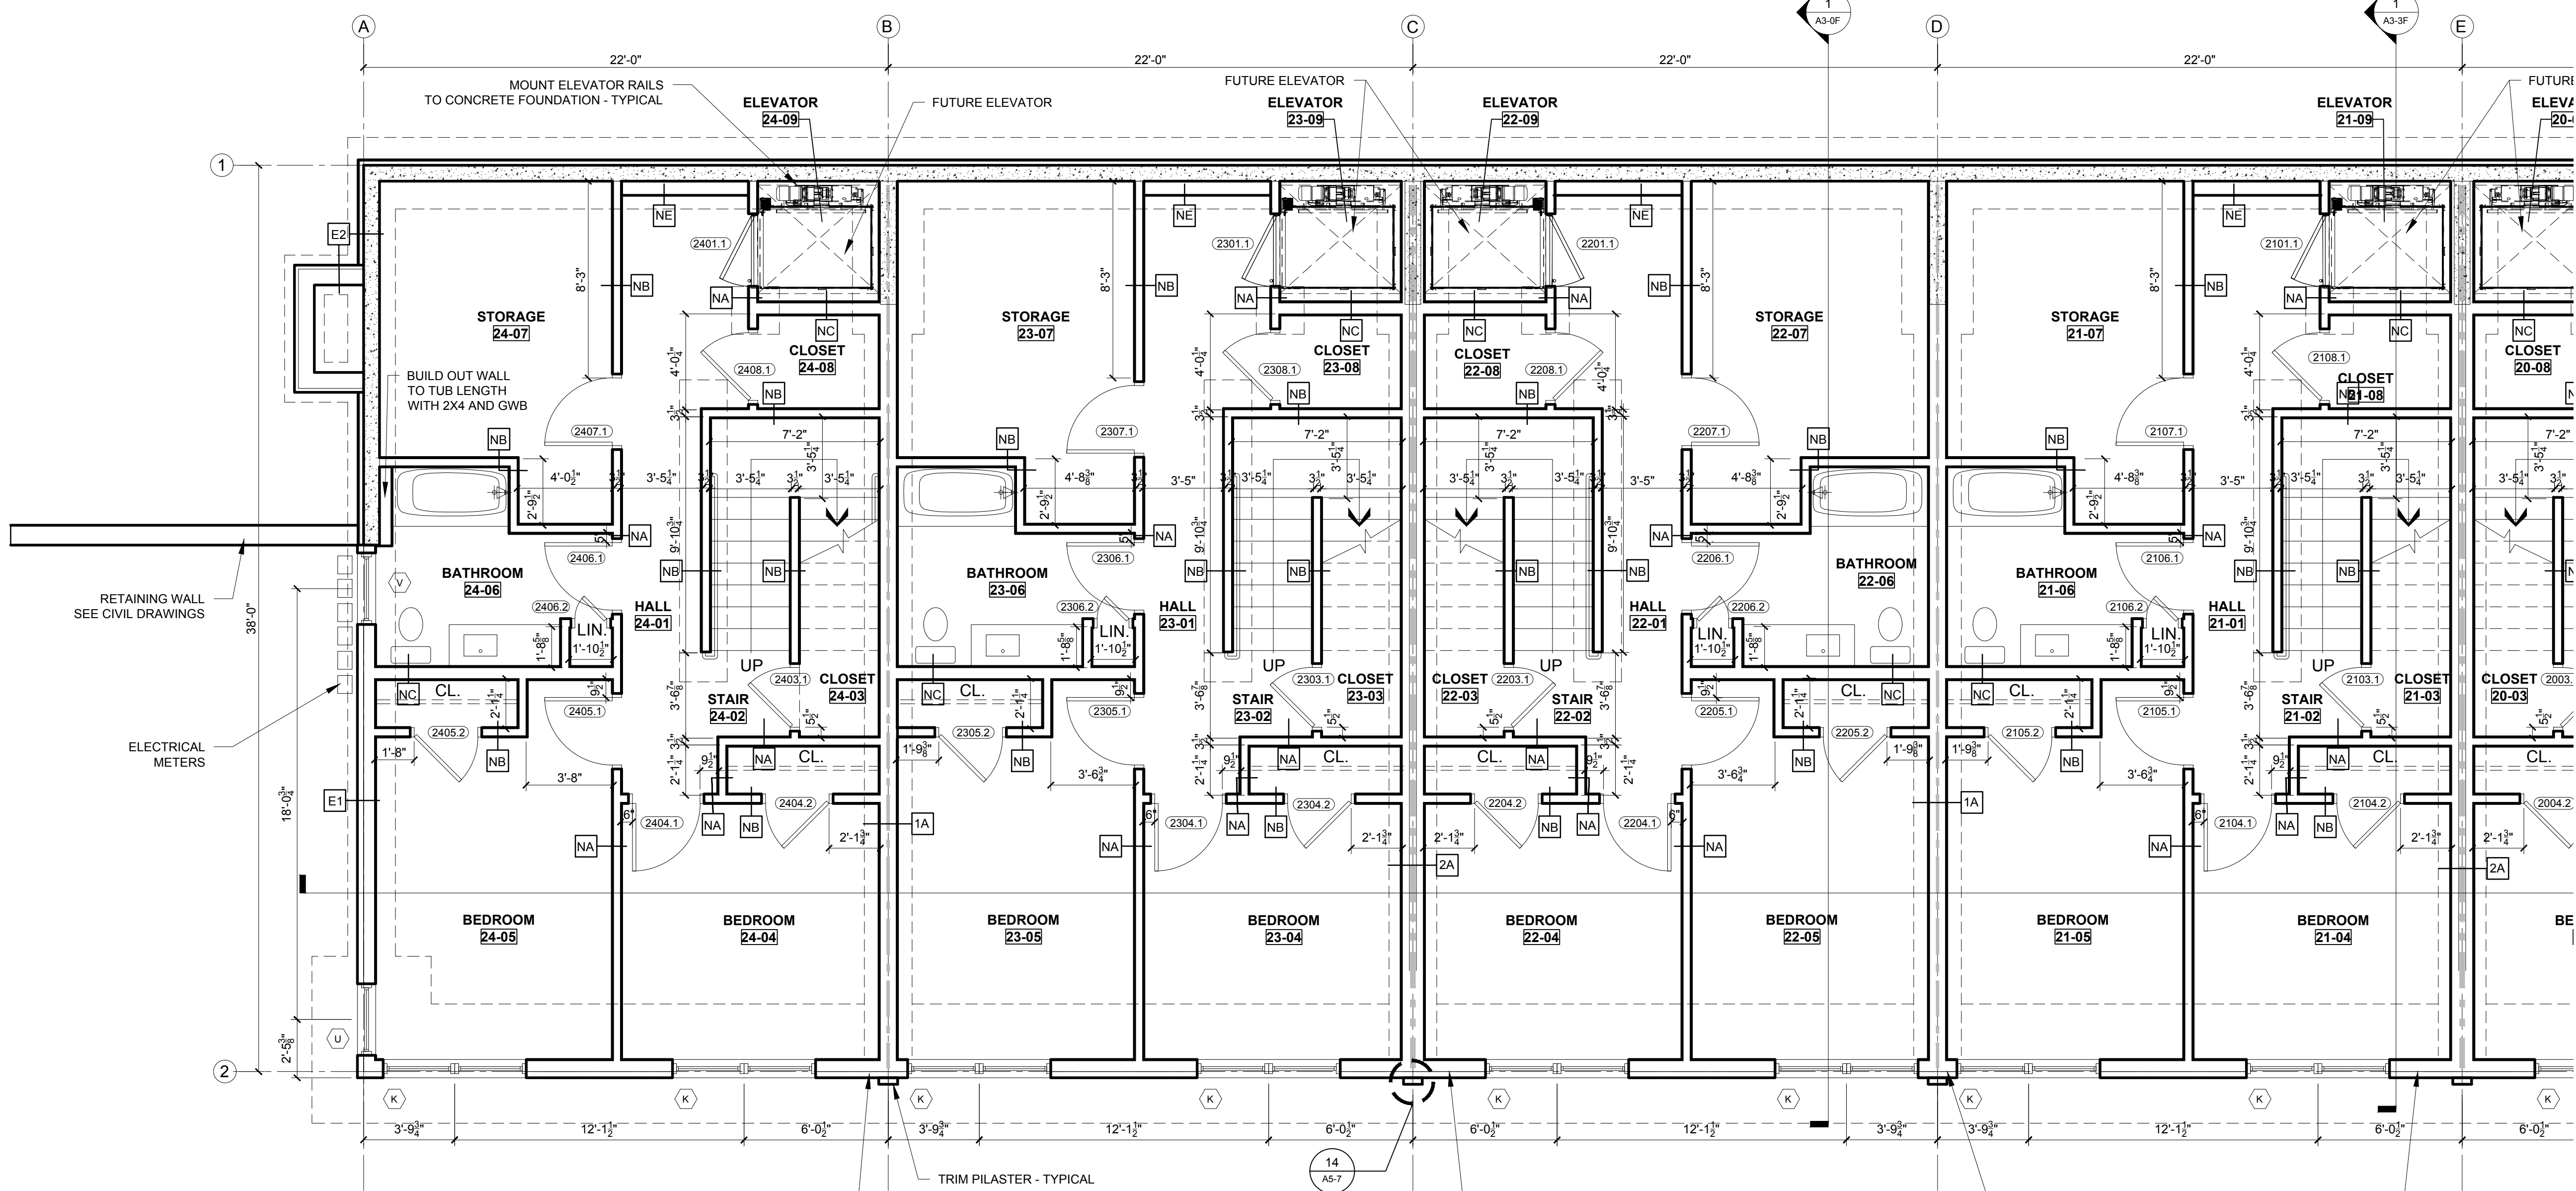

REVISE TO STANDARD SHEATHING FROM FIRE RETARDANT SHEATHING

REVISE TO 1/2" DENSGLAS 'TYPE-X' SHEATHING FROM FIRE RETARDANT SHEATHING

REVISE TO STANDARD SHEATHING FROM FIRE RETARDANT SHEATHING

REVISE TO 1/2" DENSGLAS 'TYPE-X' SHEATHING FROM FIRE RETARDANT SHEATHING

1 GROUND FLOOR PLAN - PART A  
1/4" = 1'-0"

