


© 2013 RYAN SENATORE ARCHITECTURE

MUNJOY HEIGHTS
79 WALNUT STREET
PORTLAND, MAINE



RYAN SENATORE ARCHITECTURE
565 CONGRESS ST. SUITE 304
PORTLAND, MAINE 04101
207-550-8414
senatorearchitecture.com

CONSULTANTS:
STRUCTURAL:
Structural Integrity
77 Oak Street
Portland, ME 04101
207-774-4614

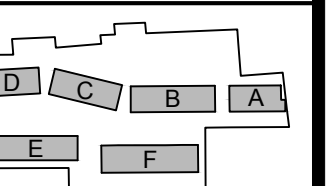

SITE KEY PLAN

REVISIONS:
▲ REVISION #1 - 01/31/14
▲ REVISION #2 - 03/05/14

DATE: DECEMBER 13, 2013

PROJECT No. 1303

DRAWN BY: RJS / RRT


CHECKED BY: RJS

SCALE: AS NOTED

SHEET TITLE:
BUILDING C
SECOND FLOOR PLAN

A1-2C

- PLAN NOTES
- 1.) FOR WALL DIMENSIONS AND LOCATIONS AROUND ELEVATOR REFER TO ELEVATION DETAIL DRAWING A6-0
 - 2.) FOR LOCATIONS OF EXTERIOR WINDOWS AND DOORS NOT DIMENSIONED ON THIS PLAN, SEE ENLARGED PLAN DETAILS AND DIMENSIONS TO LOCATE
 - 3.) G.C. TO CONFIRM ALL R.O. FRAMING DIMENSIONS INDICATED AROUND BUILT IN ELEMENTS SUCH AS TUB/SOWER UNITS, SHOWER BASES, ETC. WITH PRODUCT CUT SHEETS AND INSTALLATION INSTRUCTIONS
 - 4.) PARTITION FRAMING, MECHANICAL, PLUMBING AND ELECTRICAL ELEMENTS TO ACCOMMODATE AND WORK AROUND POCKET DOOR 'IN-WALL' ASSEMBLIES
- HEAT TRACE - ENTIRE LENGTH OF DOWNSPOUT - TYPE A6 SEE A6 SERIES DRAWINGS FOR STAIR INFORMATION

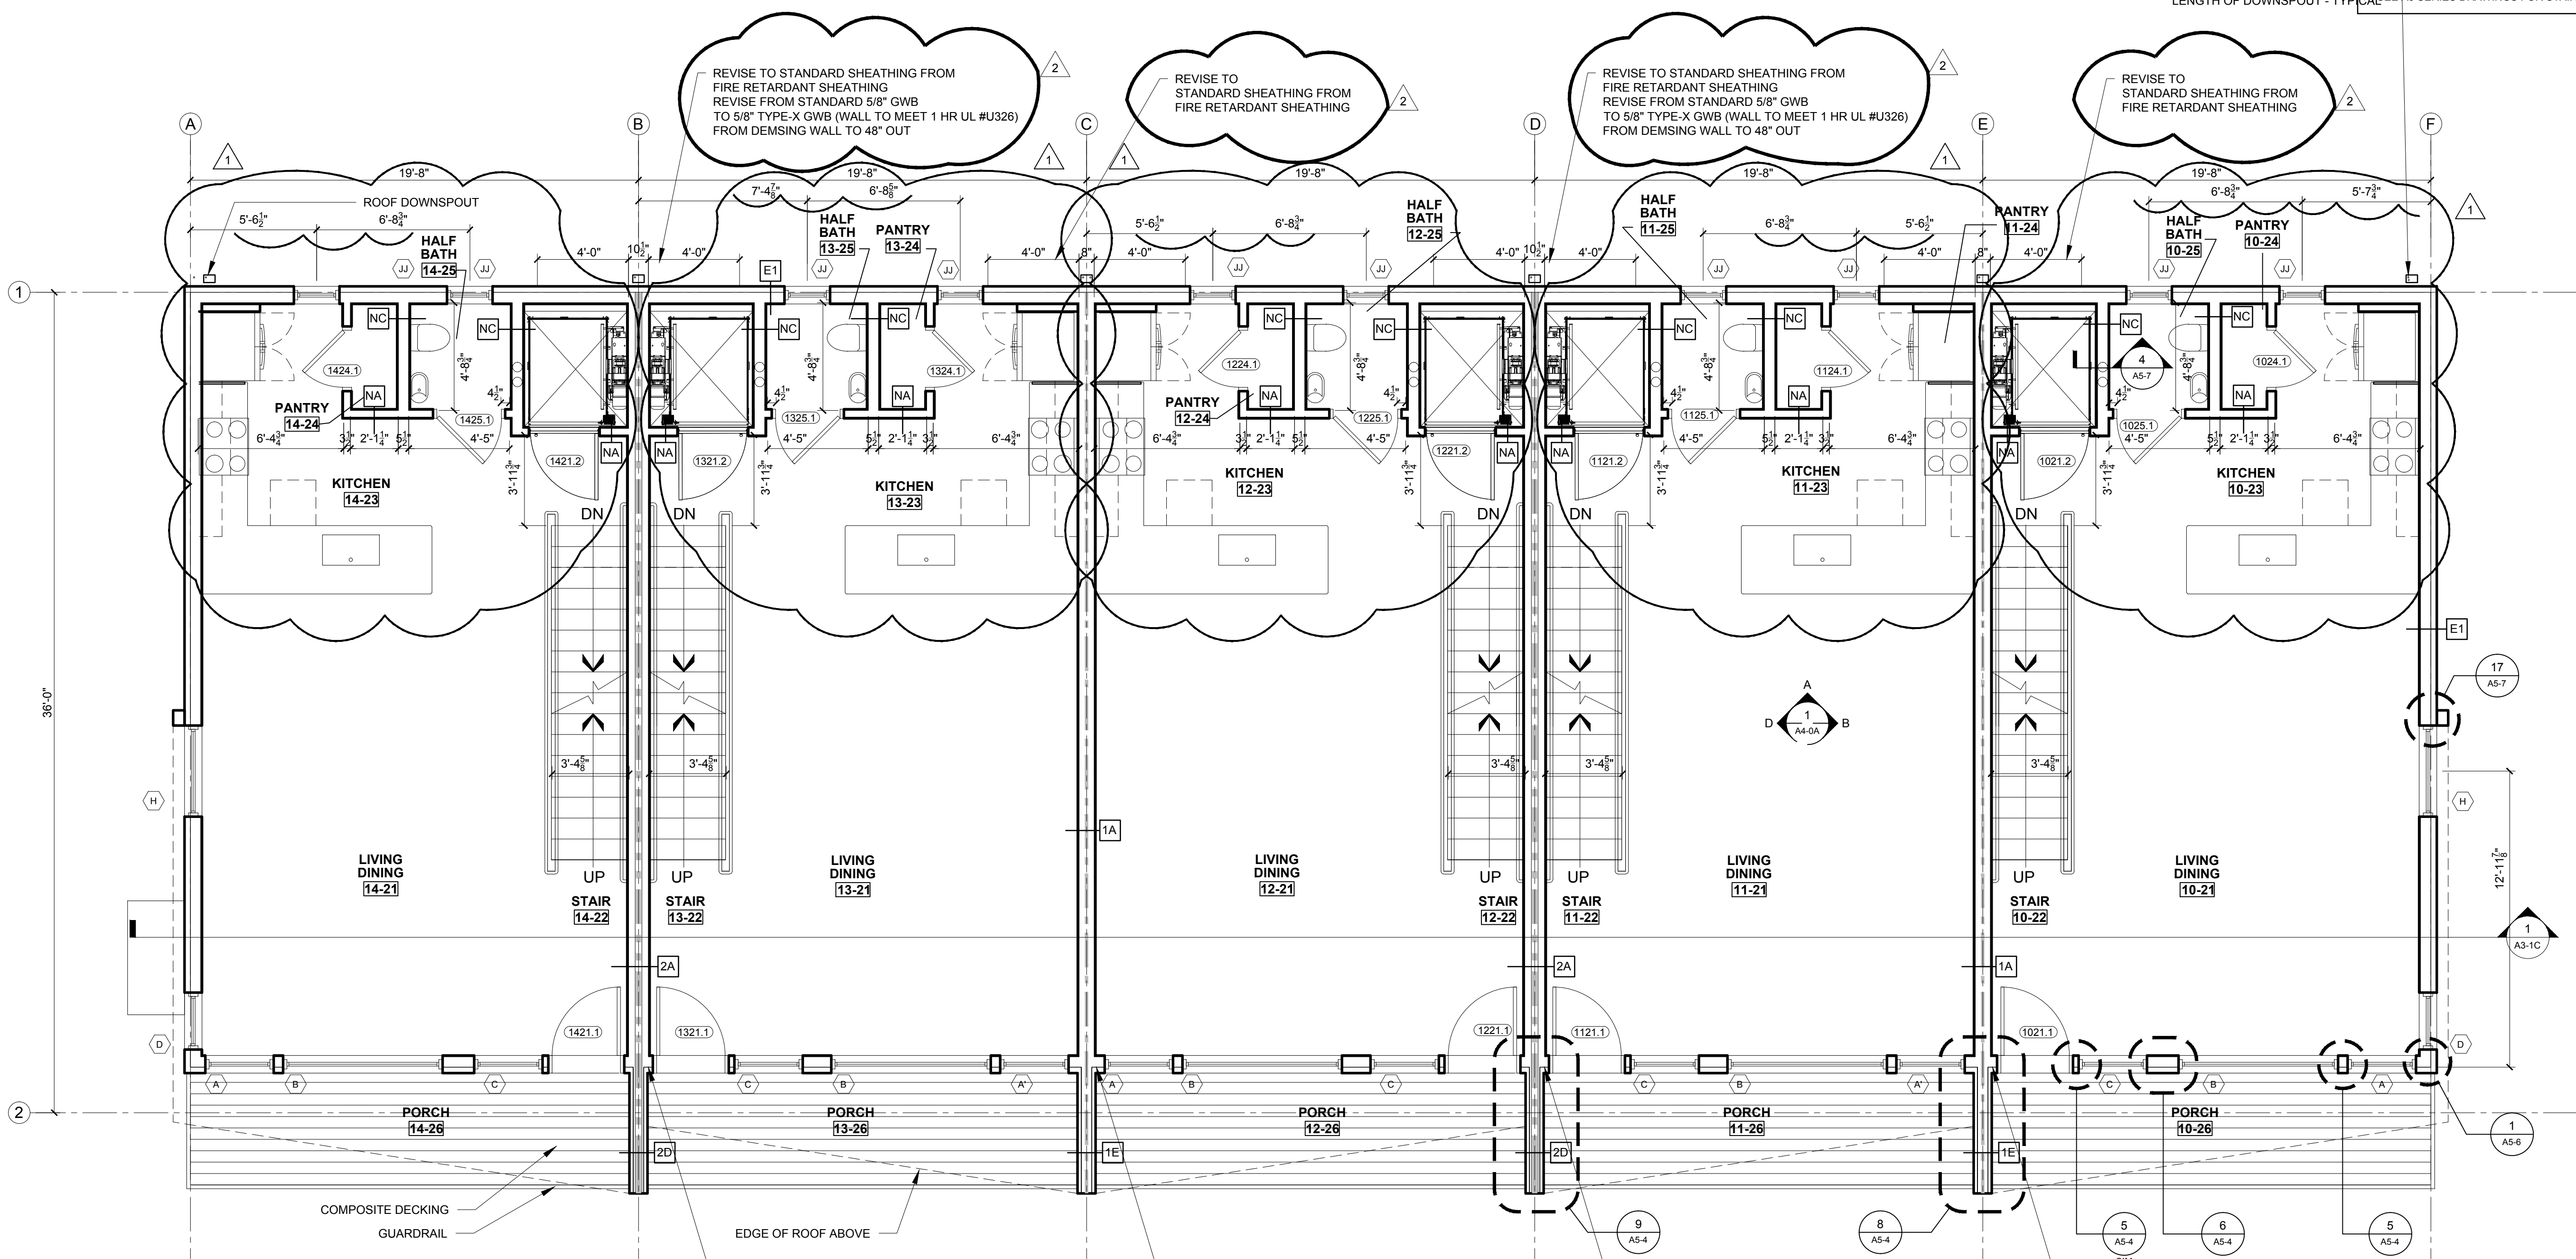

REVISE TO STANDARD SHEATHING FROM FIRE RETARDANT SHEATHING
REVISE FROM STANDARD 5/8" GWB TO 5/8" TYPE-X GWB (WALL TO MEET 1 HR UL #U326) FROM DEMISING WALL TO 48" OUT

REVISE TO STANDARD SHEATHING FROM FIRE RETARDANT SHEATHING

REVISE TO STANDARD SHEATHING FROM FIRE RETARDANT SHEATHING
REVISE FROM STANDARD 5/8" GWB TO 5/8" TYPE-X GWB (WALL TO MEET 1 HR UL #U326) FROM DEMISING WALL TO 48" OUT

REVISE TO STANDARD SHEATHING FROM FIRE RETARDANT SHEATHING

REVISE TO STANDARD SHEATHING FROM FIRE RETARDANT SHEATHING

REVISE TO STANDARD SHEATHING FROM FIRE RETARDANT SHEATHING

REVISE TO STANDARD SHEATHING FROM FIRE RETARDANT SHEATHING

REVISE TO STANDARD SHEATHING FROM FIRE RETARDANT SHEATHING

1 SECOND FLOOR PLAN
1/4" = 1'-0"

