




8 | FOURTH LEVEL FLOOR PLAN
SCALE 1/4"=1'-0"

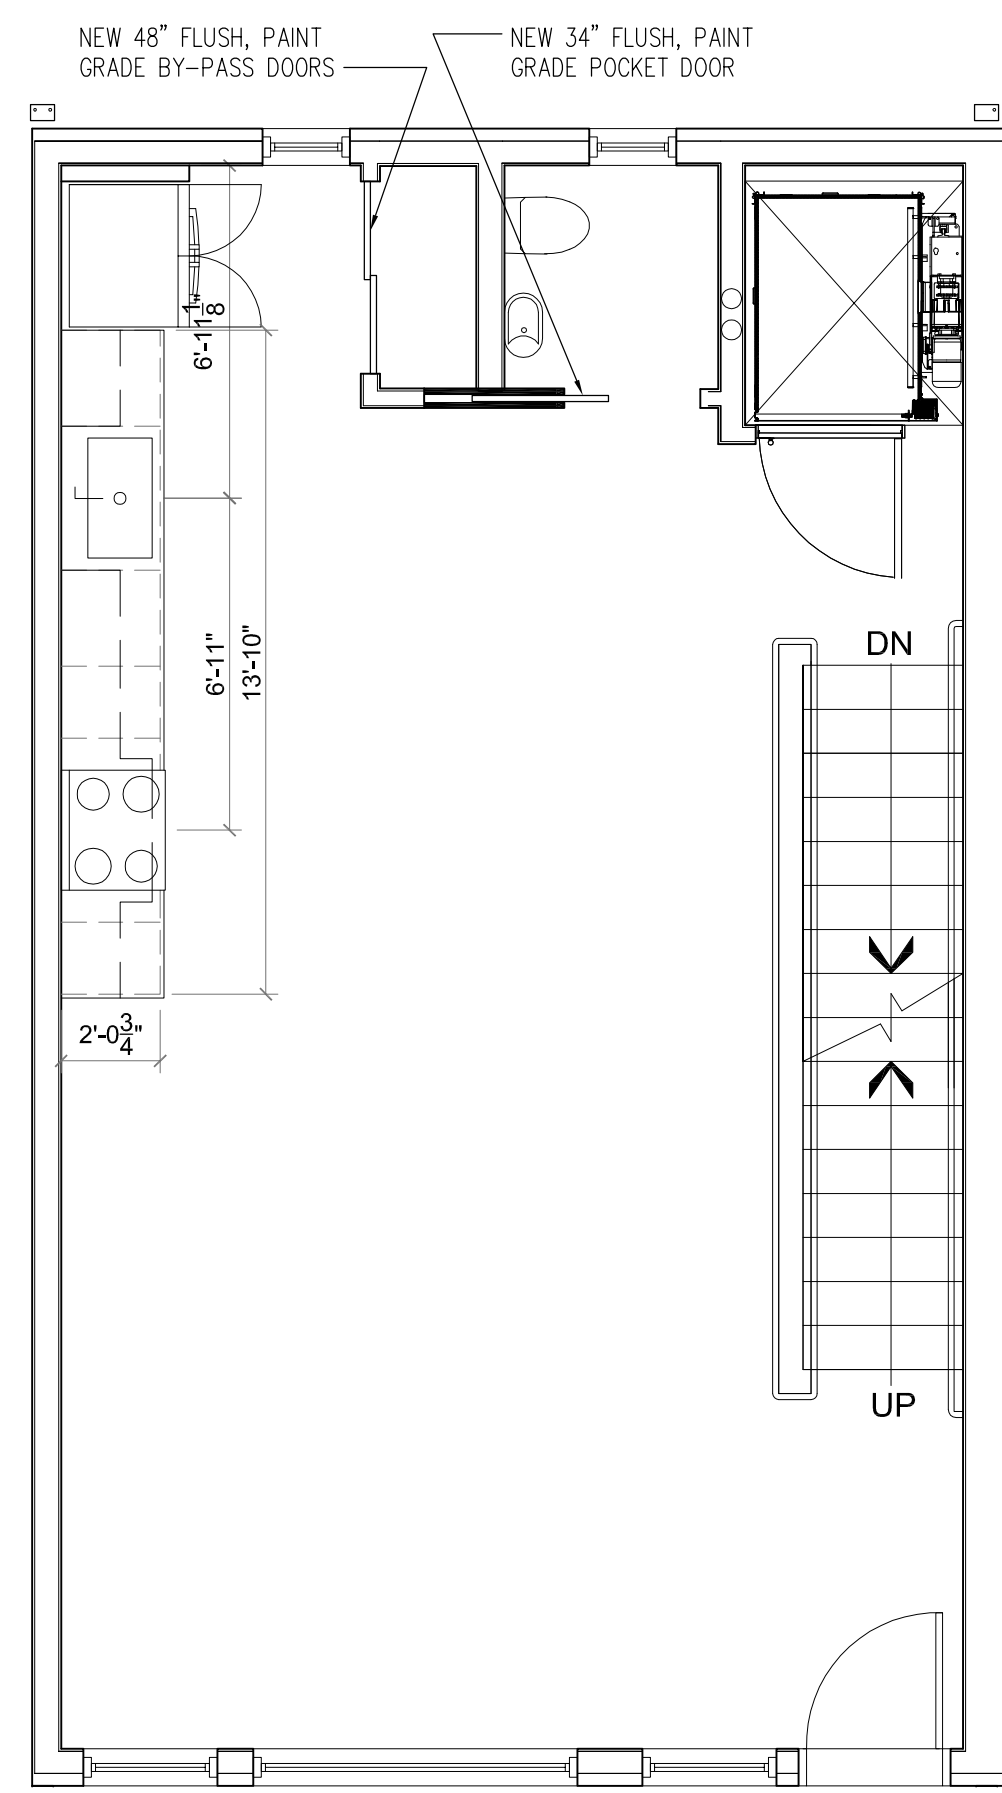


7 | THIRD LEVEL FLOOR PLAN
SCALE 1/4"=1'-0"

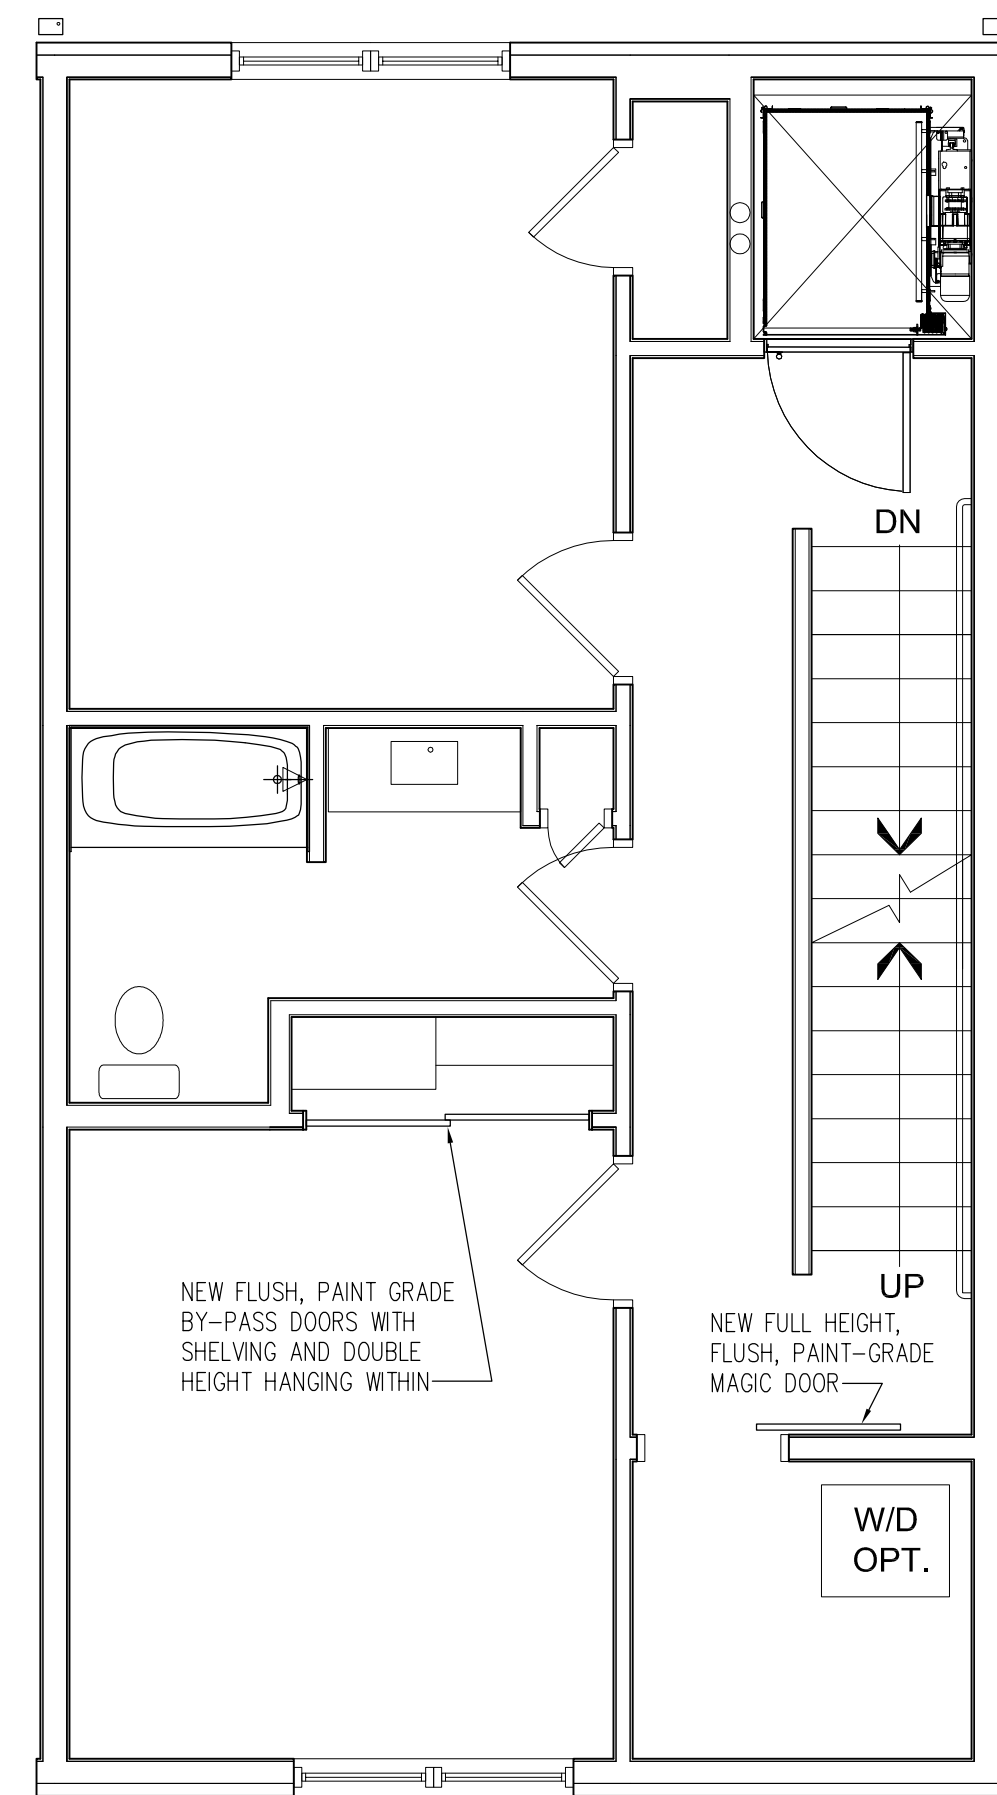


6 | SECOND LEVEL FLOOR PLAN
SCALE 1/4"=1'-0"

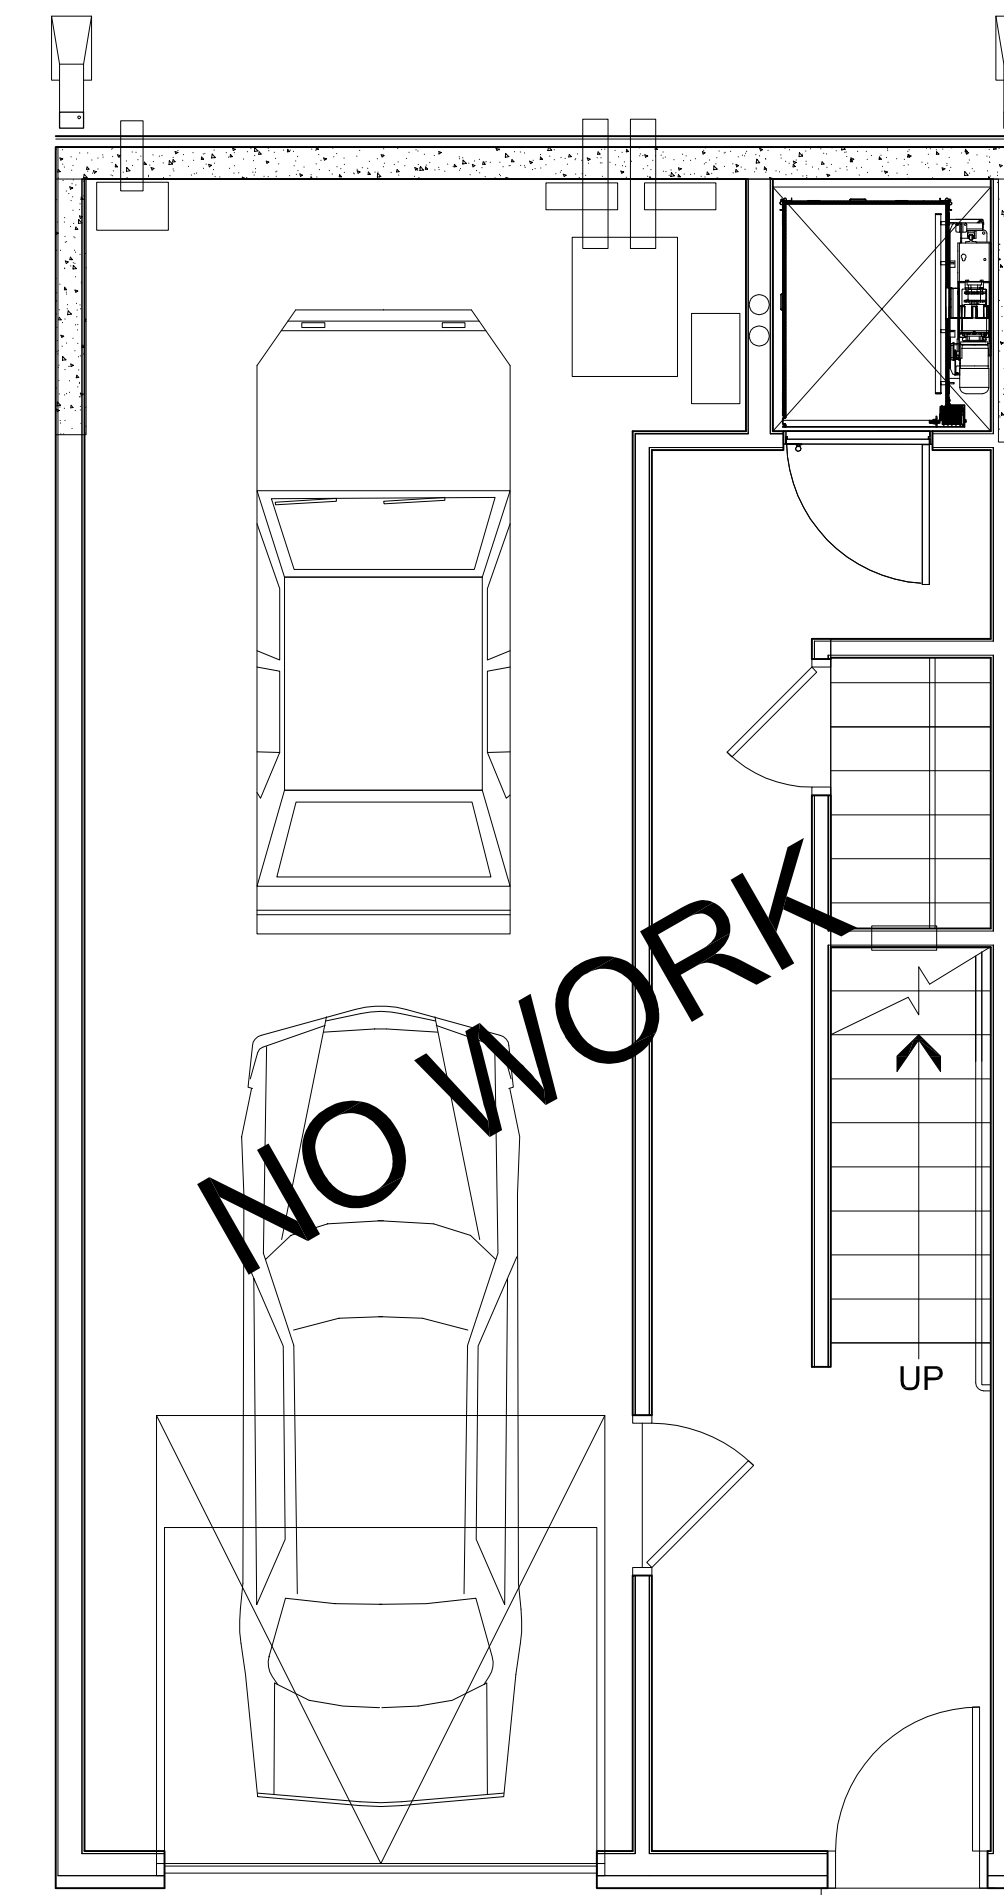


5 | ENTRY LEVEL FLOOR PLAN
SCALE 1/4"=1'-0"

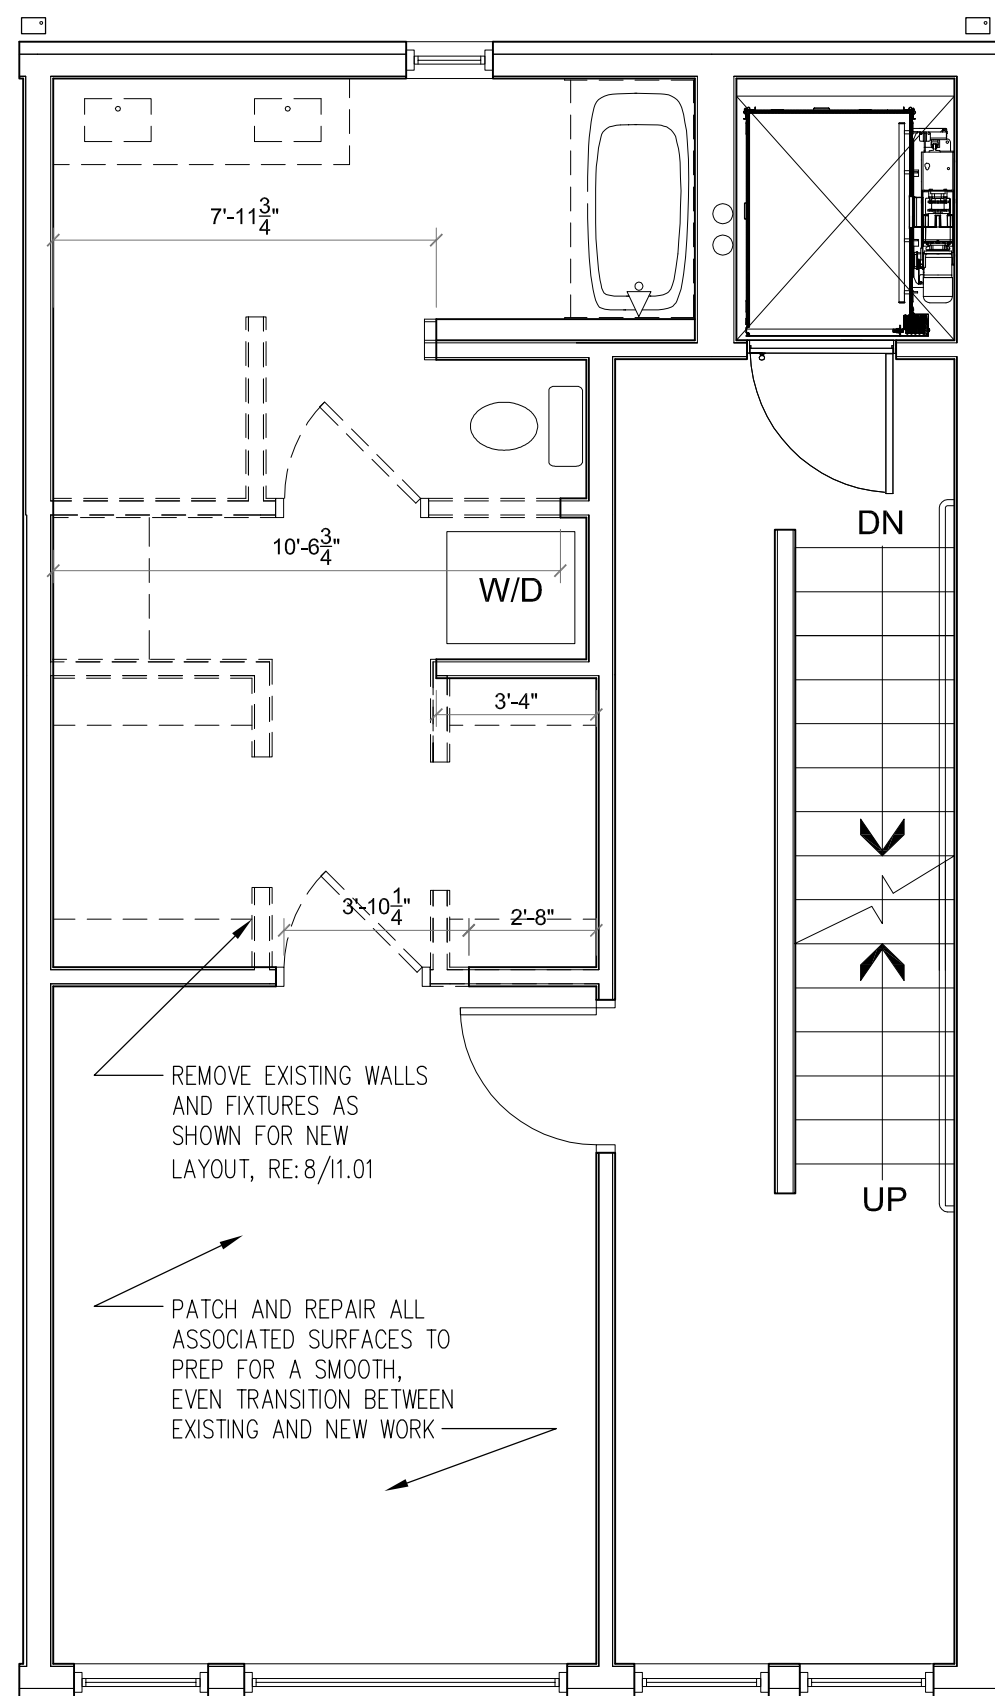

4 | FOURTH LEVEL DEMO PLAN
SCALE 1/4"=1'-0"

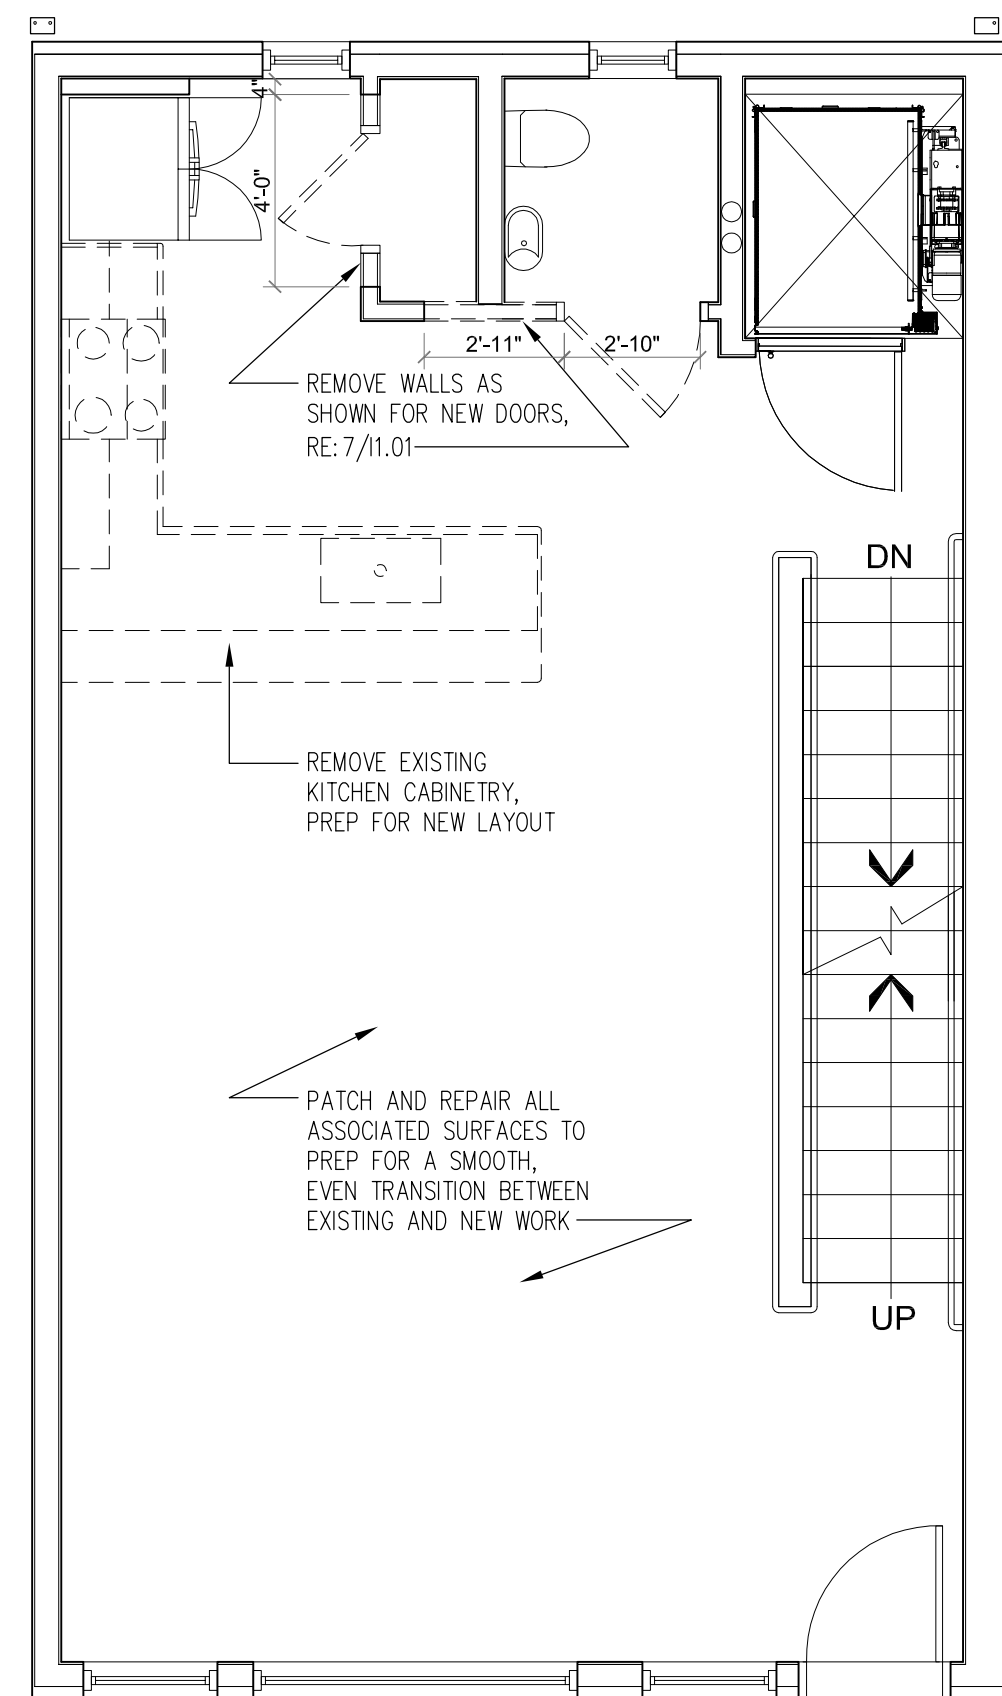

3 | THIRD LEVEL DEMO PLAN
SCALE 1/4"=1'-0"

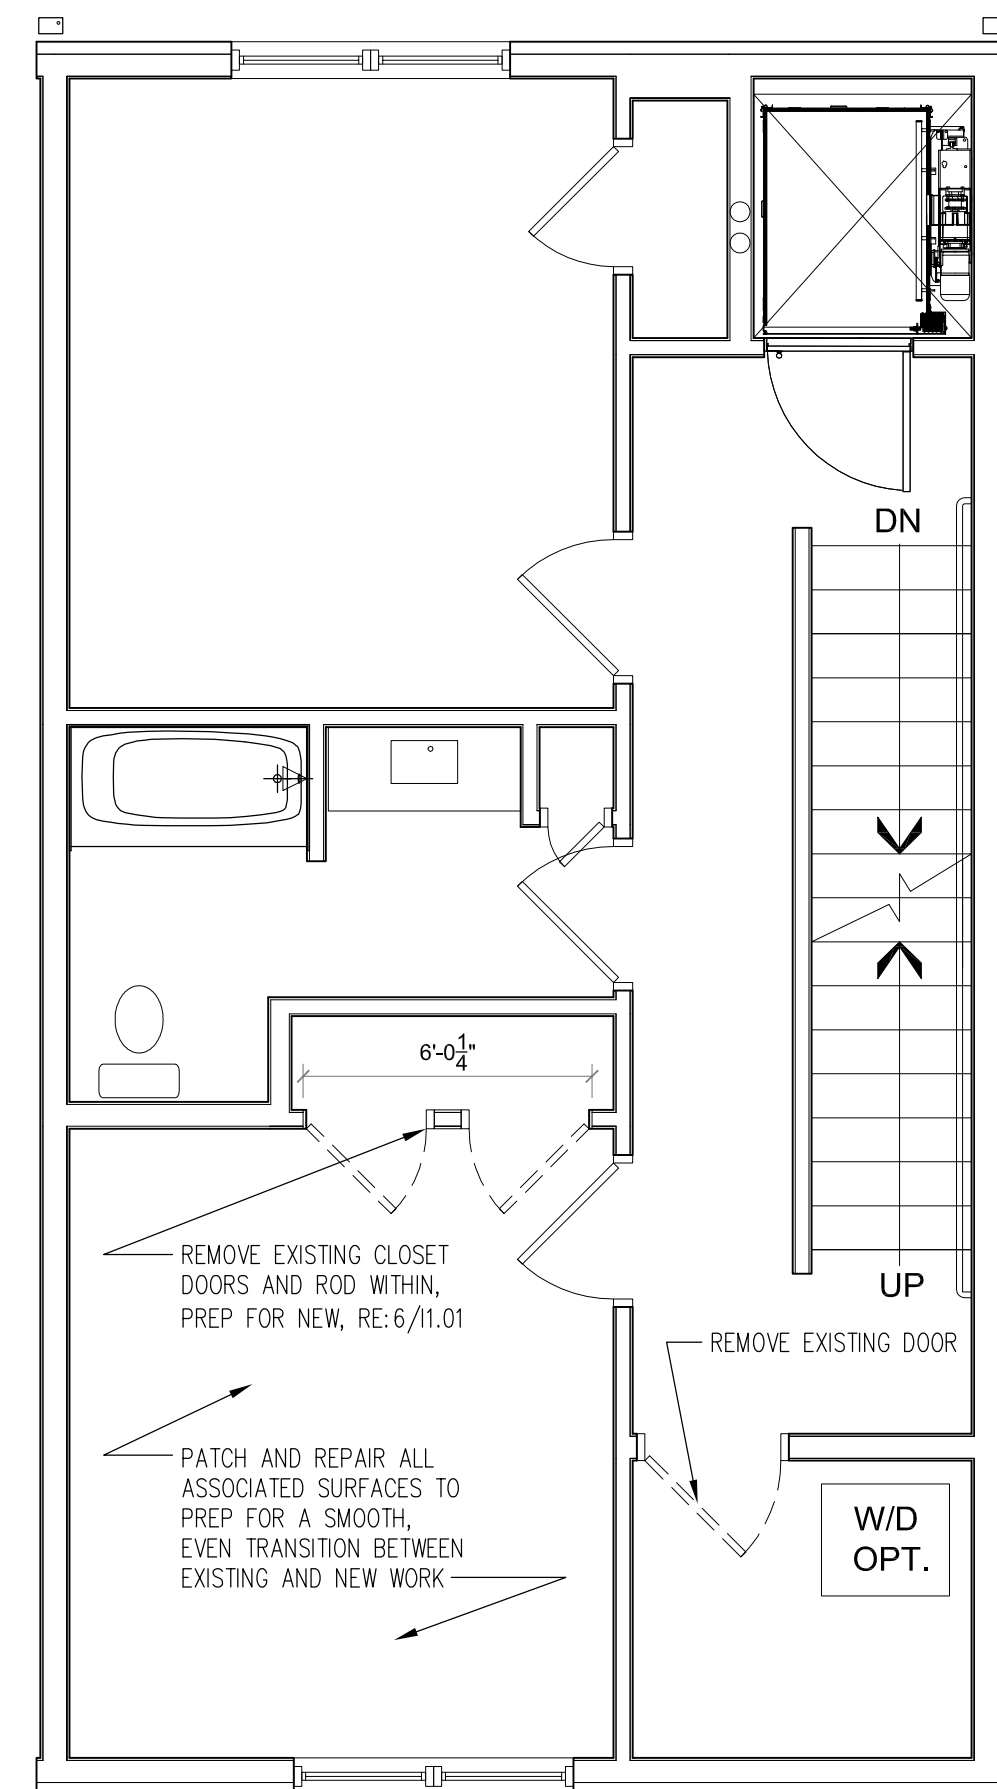

2 | SECOND LEVEL DEMO PLAN
SCALE 1/4"=1'-0"



1 | ENTRY LEVEL DEMO PLAN
SCALE 1/4"=1'-0"

NOT FOR CONSTRUCTION

Revisions and Notes:

Date: 11/8/17
Scale: 1/4"=1'-0"
Designed By: TAD
Drawn By: TLD
Set:

PERMIT SET
Drawing:
DEMO & REMODEL
FLOOR PLANS

11.01

Interior Architectural Services:

TRACY DAVIS
urban dwellings™
INTERIORS • DESIGN • OBJECTS
PORTLAND, ME • NEW YORK, NY • WASHINGTON, DC

Client:

KENNEDY RESIDENCE
201 Sheridan Street
Portland, ME 04101

Architect: