


PROSPECT



DESIGN


58 FORE ST., PORTLAND, ME
www.prospectdesign.me

T: 207 - 749 - 7400

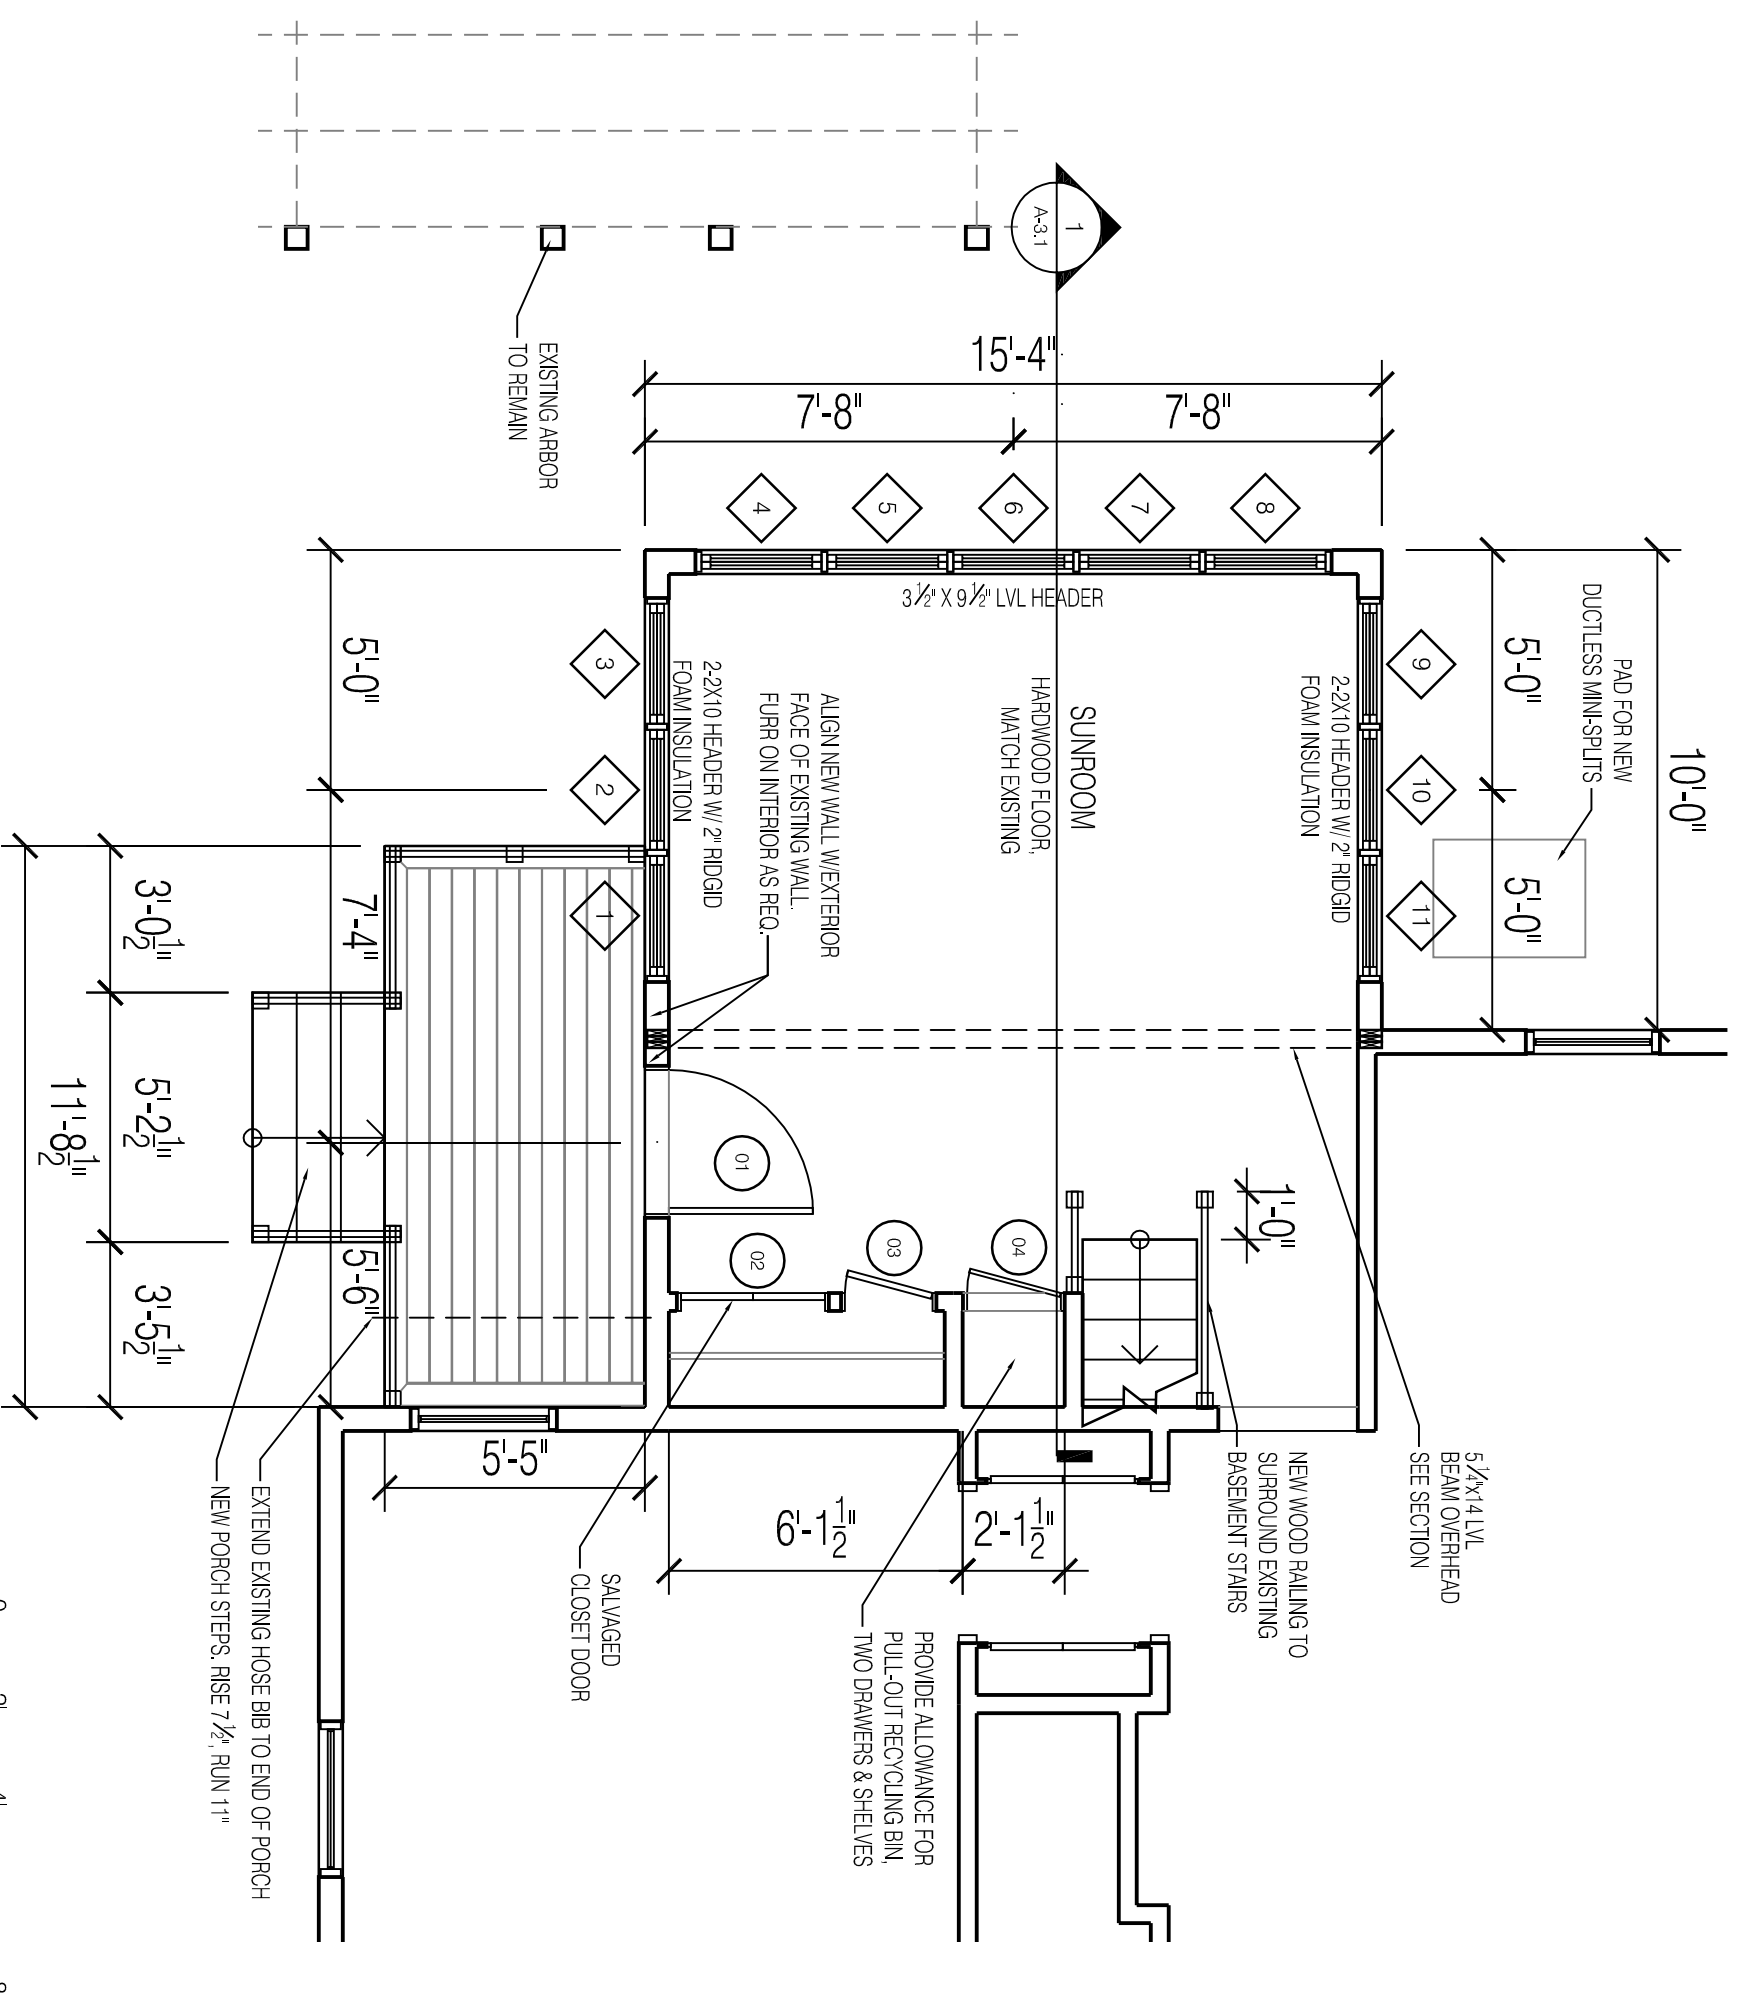

1 SUNROOM PLAN
1/4" = 1'-0"

SUNROOM FIRST FLOOR PLAN
DETROY ROY

 

SCALE: 1/4" = 1'-0"

DATE:	4.17.2014
DRAWN BY:	BB
A-1.5	