


24'-9 1/2"

3'-2 1/2"

 

24'-0"


3'-0" UP

3'-0"

NEW STAIR, RISE 1 1/2', RUN 10"

W/16X45 STEEL BEAM.

PROVIDE CAPPED 4" Ø SANITARY
DRAIN - TIE TO HOUSE

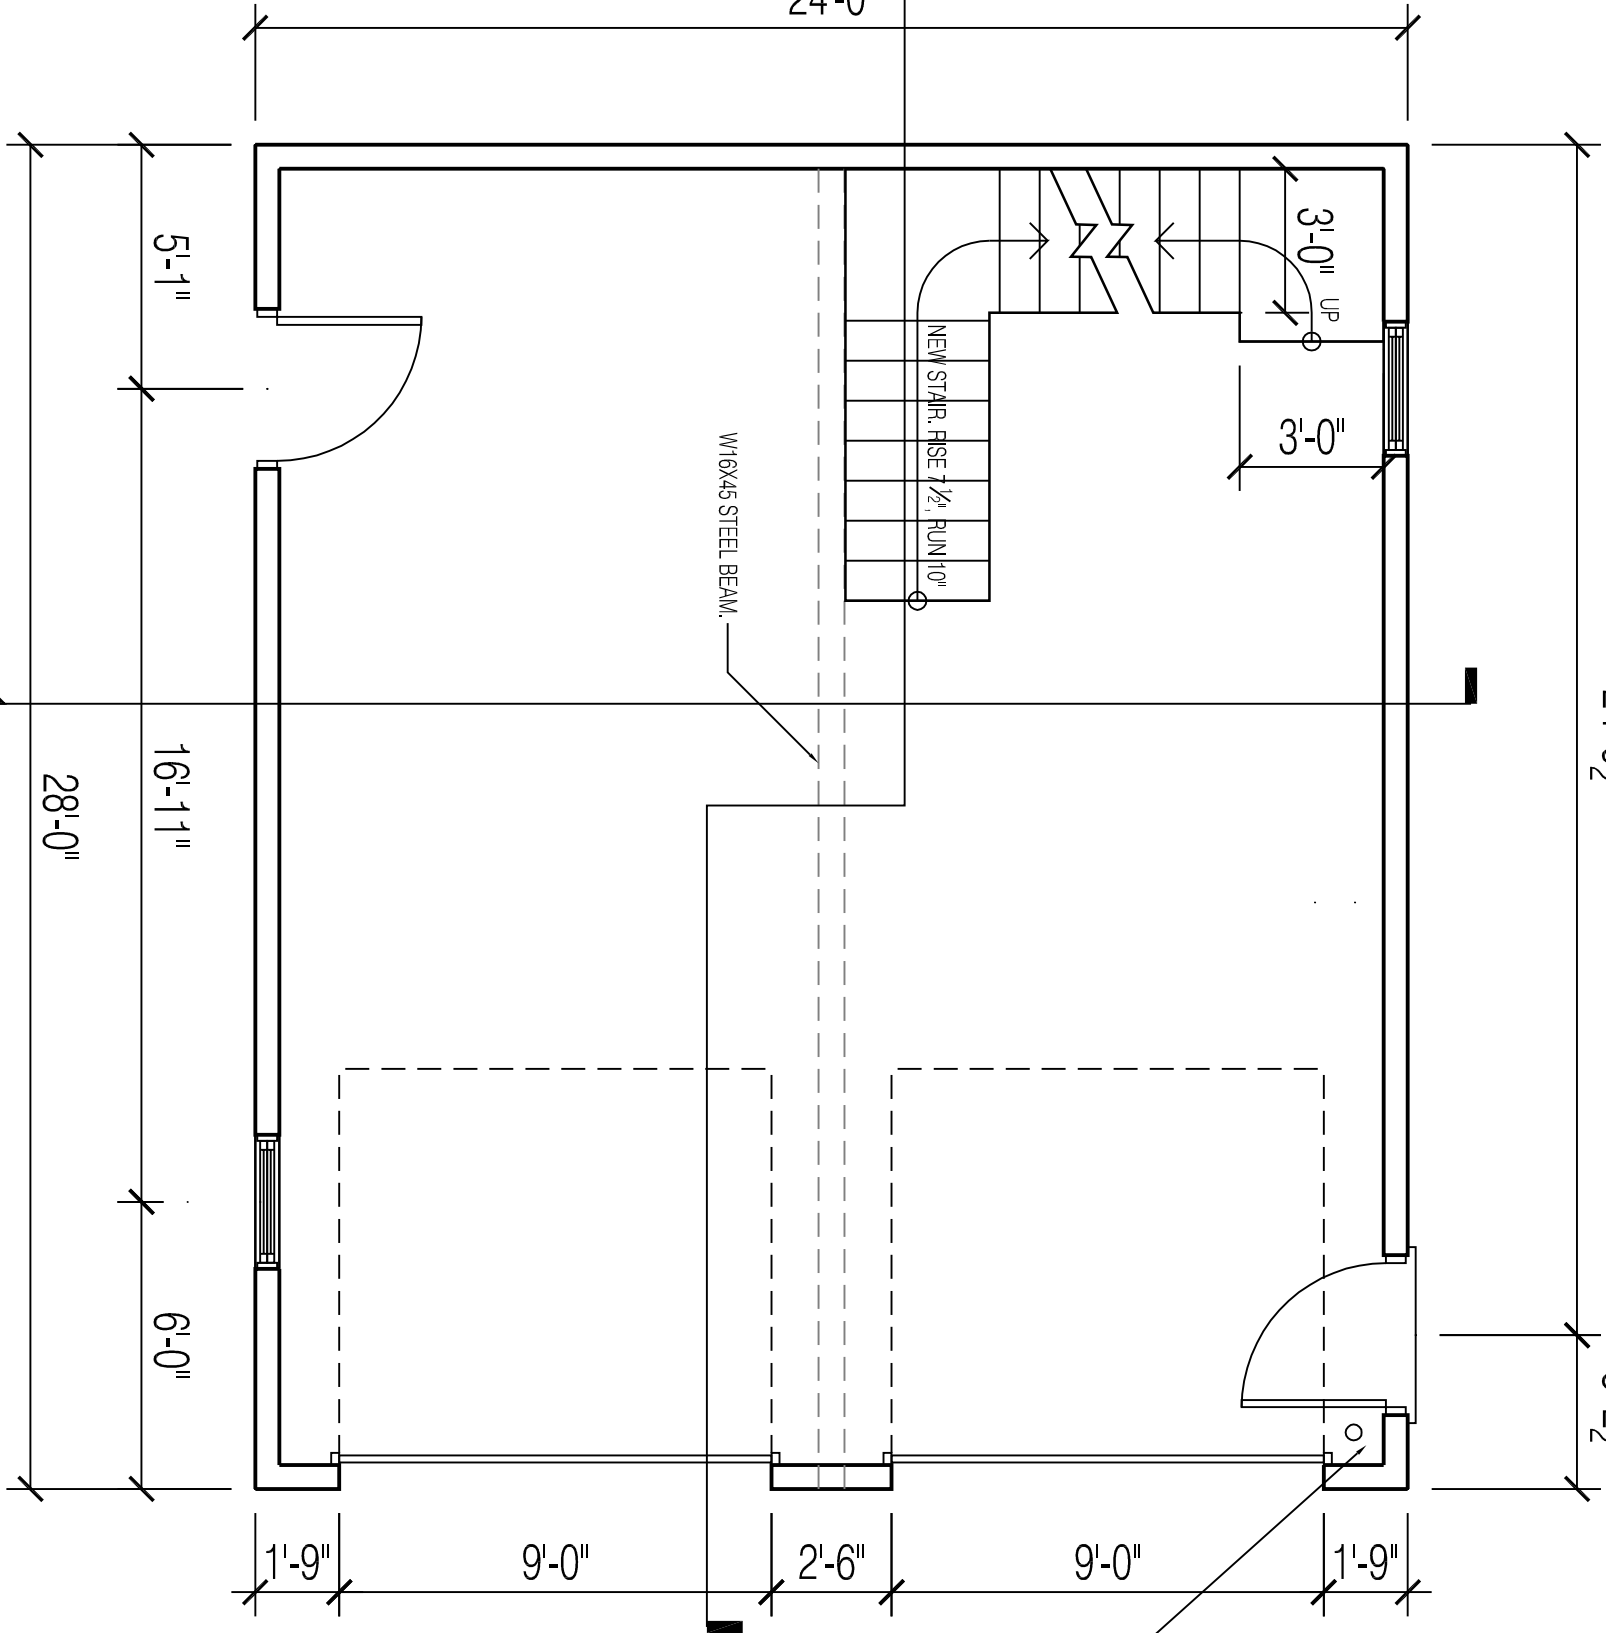

5'-1"

16'-1 1/2"

28'-0"

6'-0"

1'-9"

9'-0"



2'-6"

9'-0"

1'-9"

1

GARAGE FIRST FLOOR PLAN
1/4" = 1'-0"

  

SCALE: 1/4" = 1'-0"

PROSPECT



DESIGN

58 FORE ST. PORTLAND, ME
www.prospectdesign.me
T: 207 - 749 - 7400

| |
|-----------------|
| |
| DATE: 4.18.2014 |
| DRAWN BY: BB |

A-1.6

GARAGE FIRST FLOOR PLAN
DETROY ROY