


1 North Elevation  
1/4" = 1'-0"

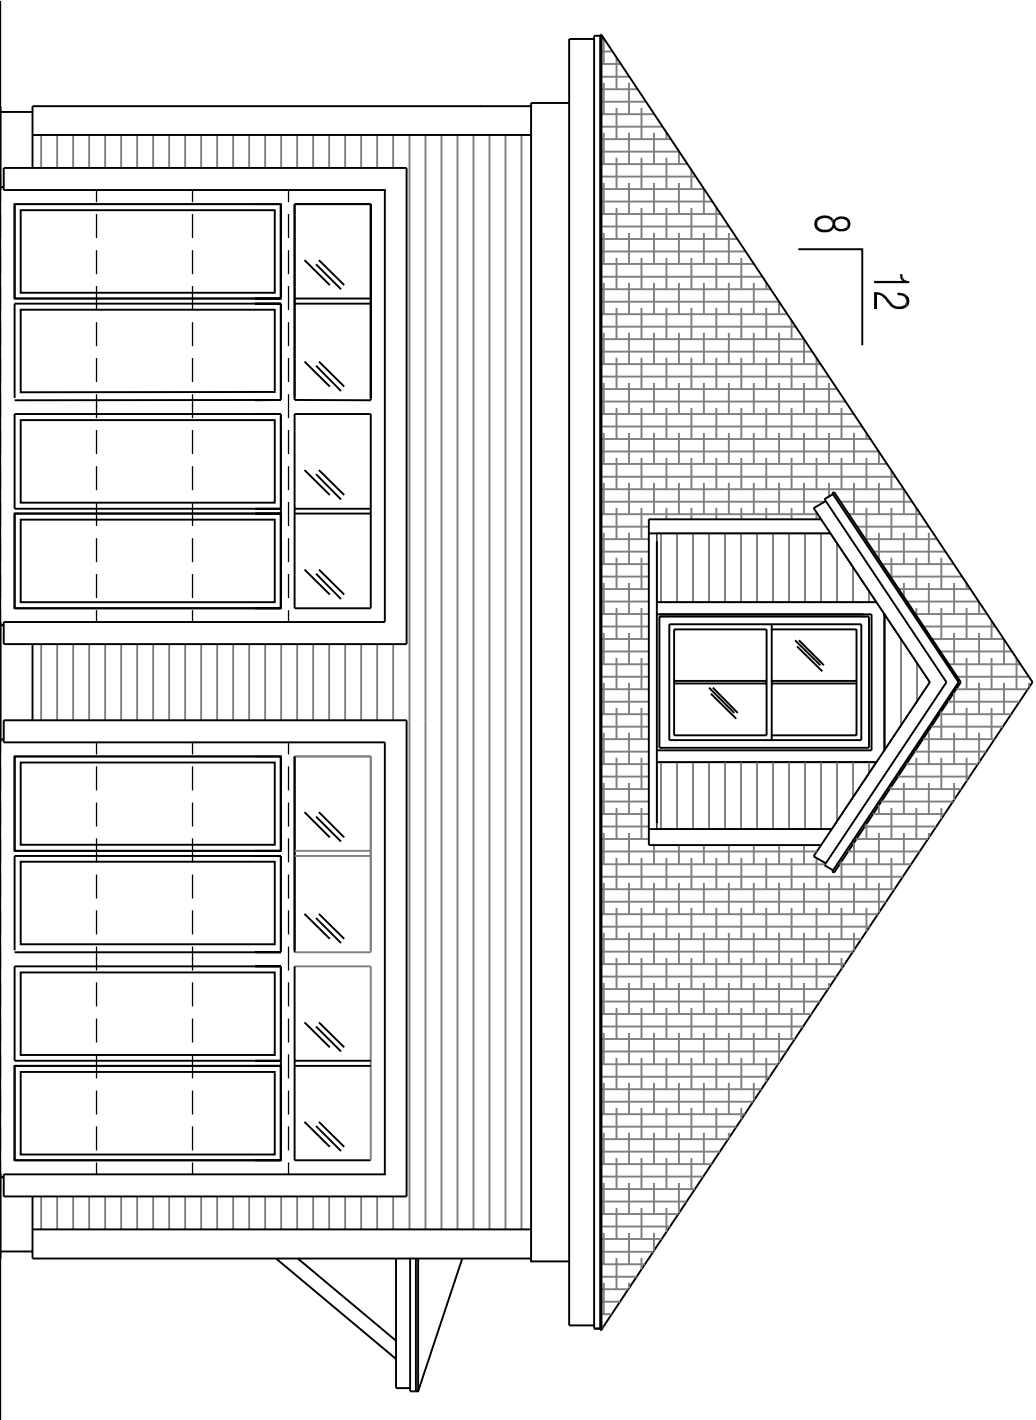


1 East Elevation  
1/4" = 1'-0"

PROSPECT



DESIGN

58 FOREST, PORTLAND, ME  
www.prospectdesign.me  
T: 207-749-7400

 

SCALE: 1/4" = 1'-0"

DATE:	3.27.2014
DRAWN BY:	BB

A-2.2

GARAGE ELEVATIONS  
DETROY ROY