



1 North Elevation
1/4" = 1'-0"

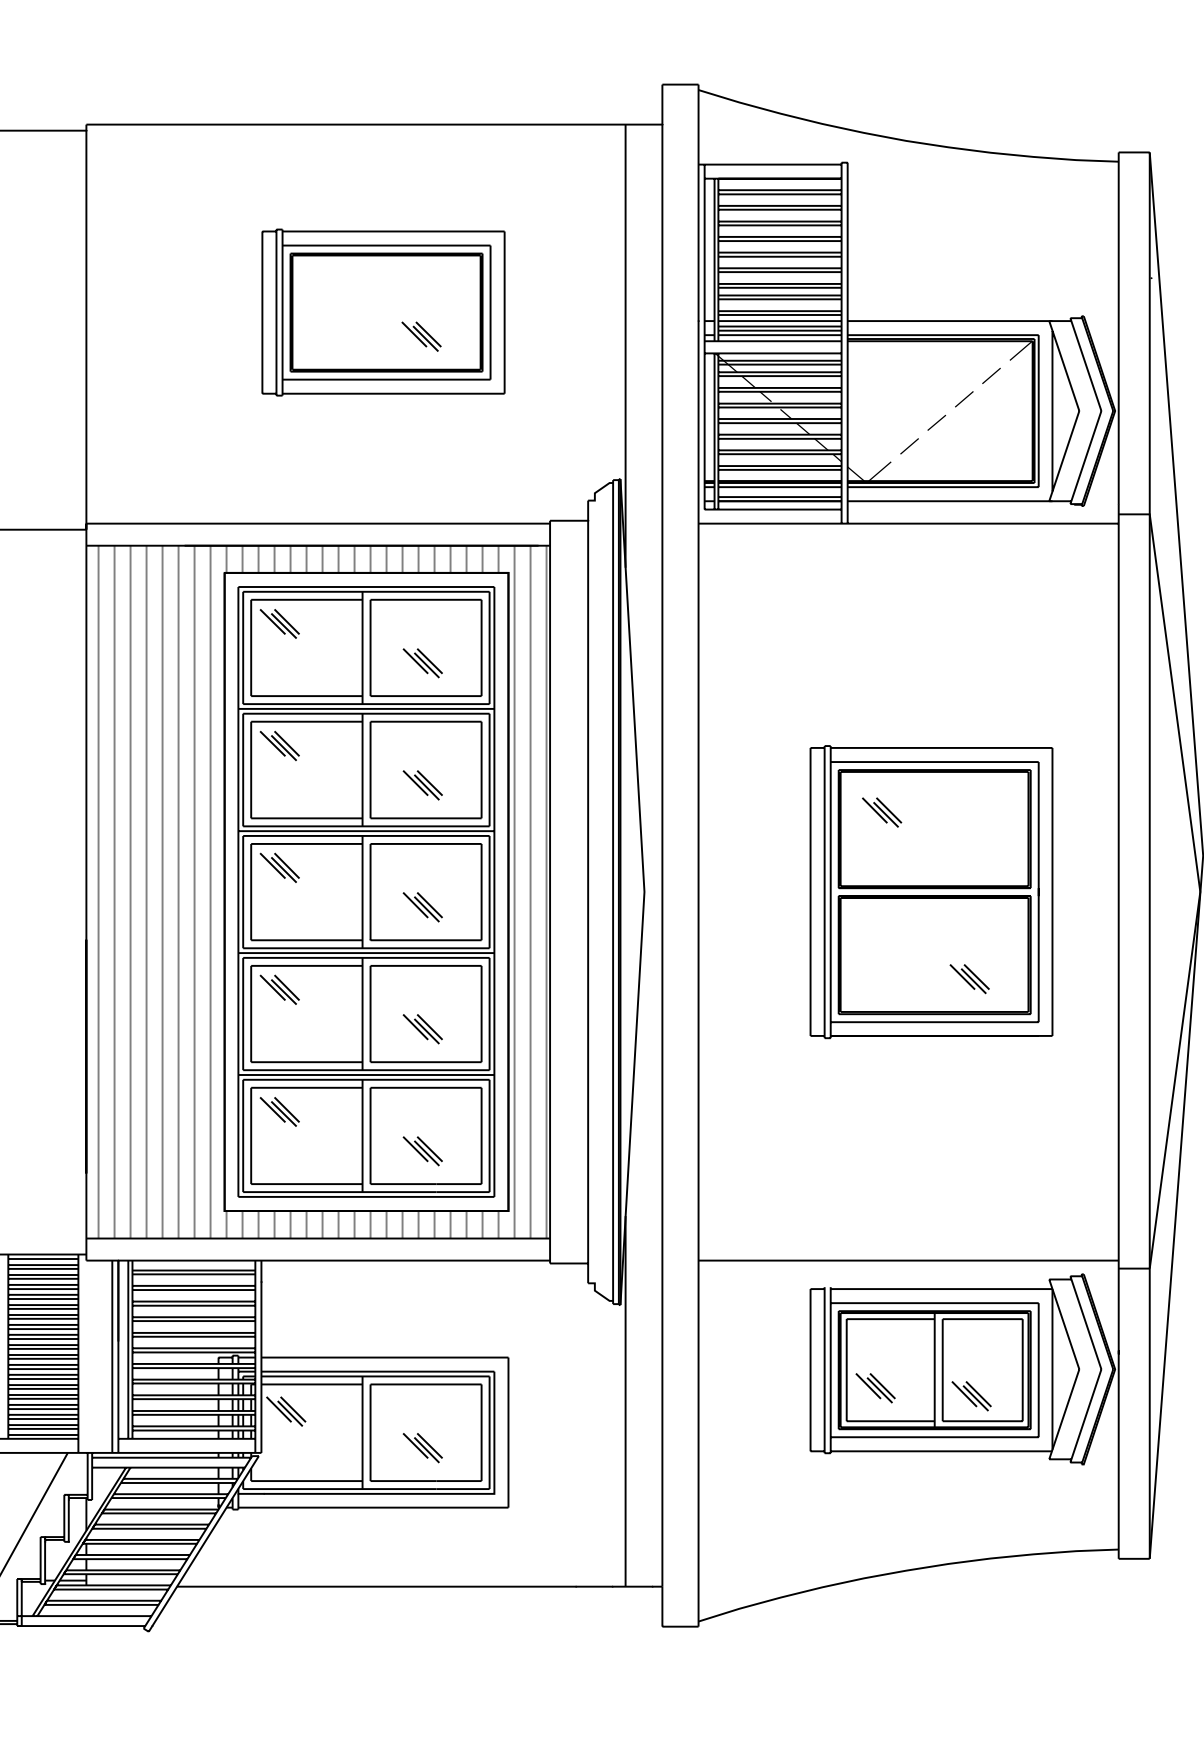

2 West Elevation
1/4" = 1'-0"

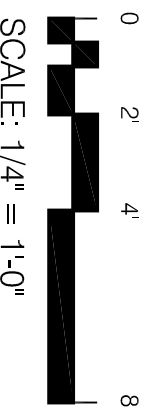

PROSPECT



DESIGN

58 FORE ST. PORTLAND, ME
www.prospectdesign.me
T: 207-749-7400

SUNROOM ELEVATION
DETROY ROY

A2.3
DRAWN BY: BB
DATE: 3.27.2014