


PROSPECT




DESIGN

58 FORE ST. PORTLAND, ME
www.prospectdesign.me
T: 207 - 749 - 7400


- FRAMING NOTES:
1. ALL ROOF RAFTERS SHALL BE OF SIZE & SPACING INDICATED.
#2 SPF. PROVIDE SIMPSON HURRICANE CLIPS @ EACH
RAFTER-TO-PLATE CONNECTION.
 2. WALLS FRAMED W/2x6 @ 24" O.C. (MAX SPACING). ALIGNED
W/FLOOR JOISTS & RAFTERS.
 3. WALL SHEATHING SHALL BE APA RATED 1/2" EXTERIOR SHEATHING
(ADVANTECH ZIP SYSTEM PREFERRED). FASTEN W/10d NAILS @ 3"
O.C. @ PANEL EDGES & @ 6" O.C. INTERMEDIATE. WHERE SHEAR WALLS
ARE INDICATED PROVIDE 2x SOLID BLOCKING AT ALL PANEL EDGES.

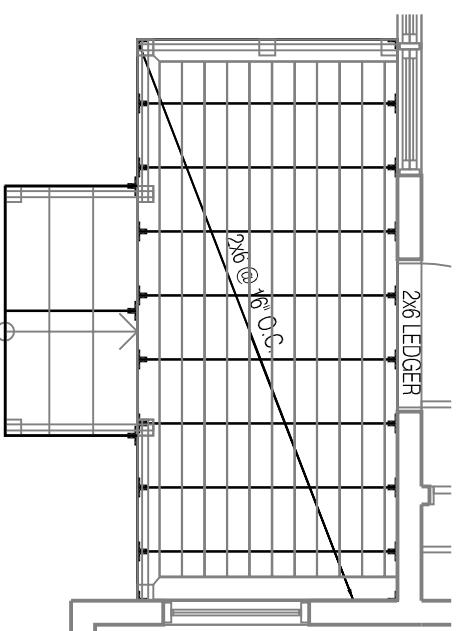

1 DECK FRAMING PLAN
1/4" = 1'-0"

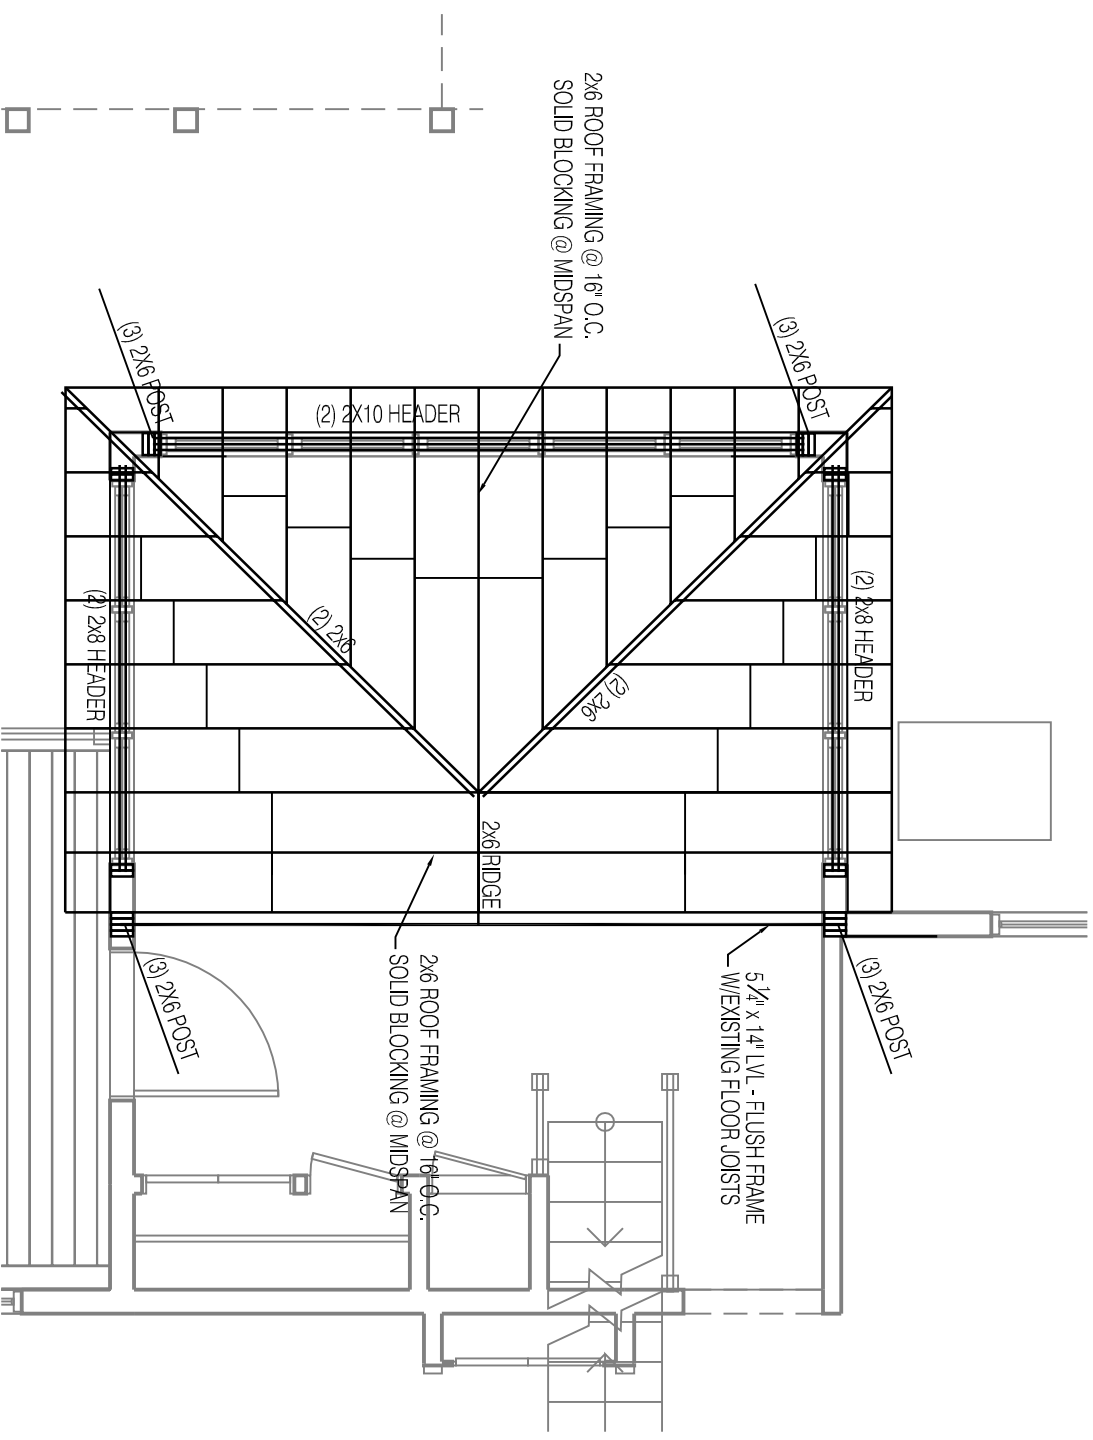

2 ROOF FRAMING PLAN
1/4" = 1'-0"

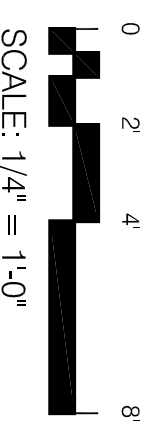

FRAMING PLANS
DETROY ROY

DATE:	3.27.2014
DRAWN BY:	BB
S-1.1	