


DESIGN
PROSPECT

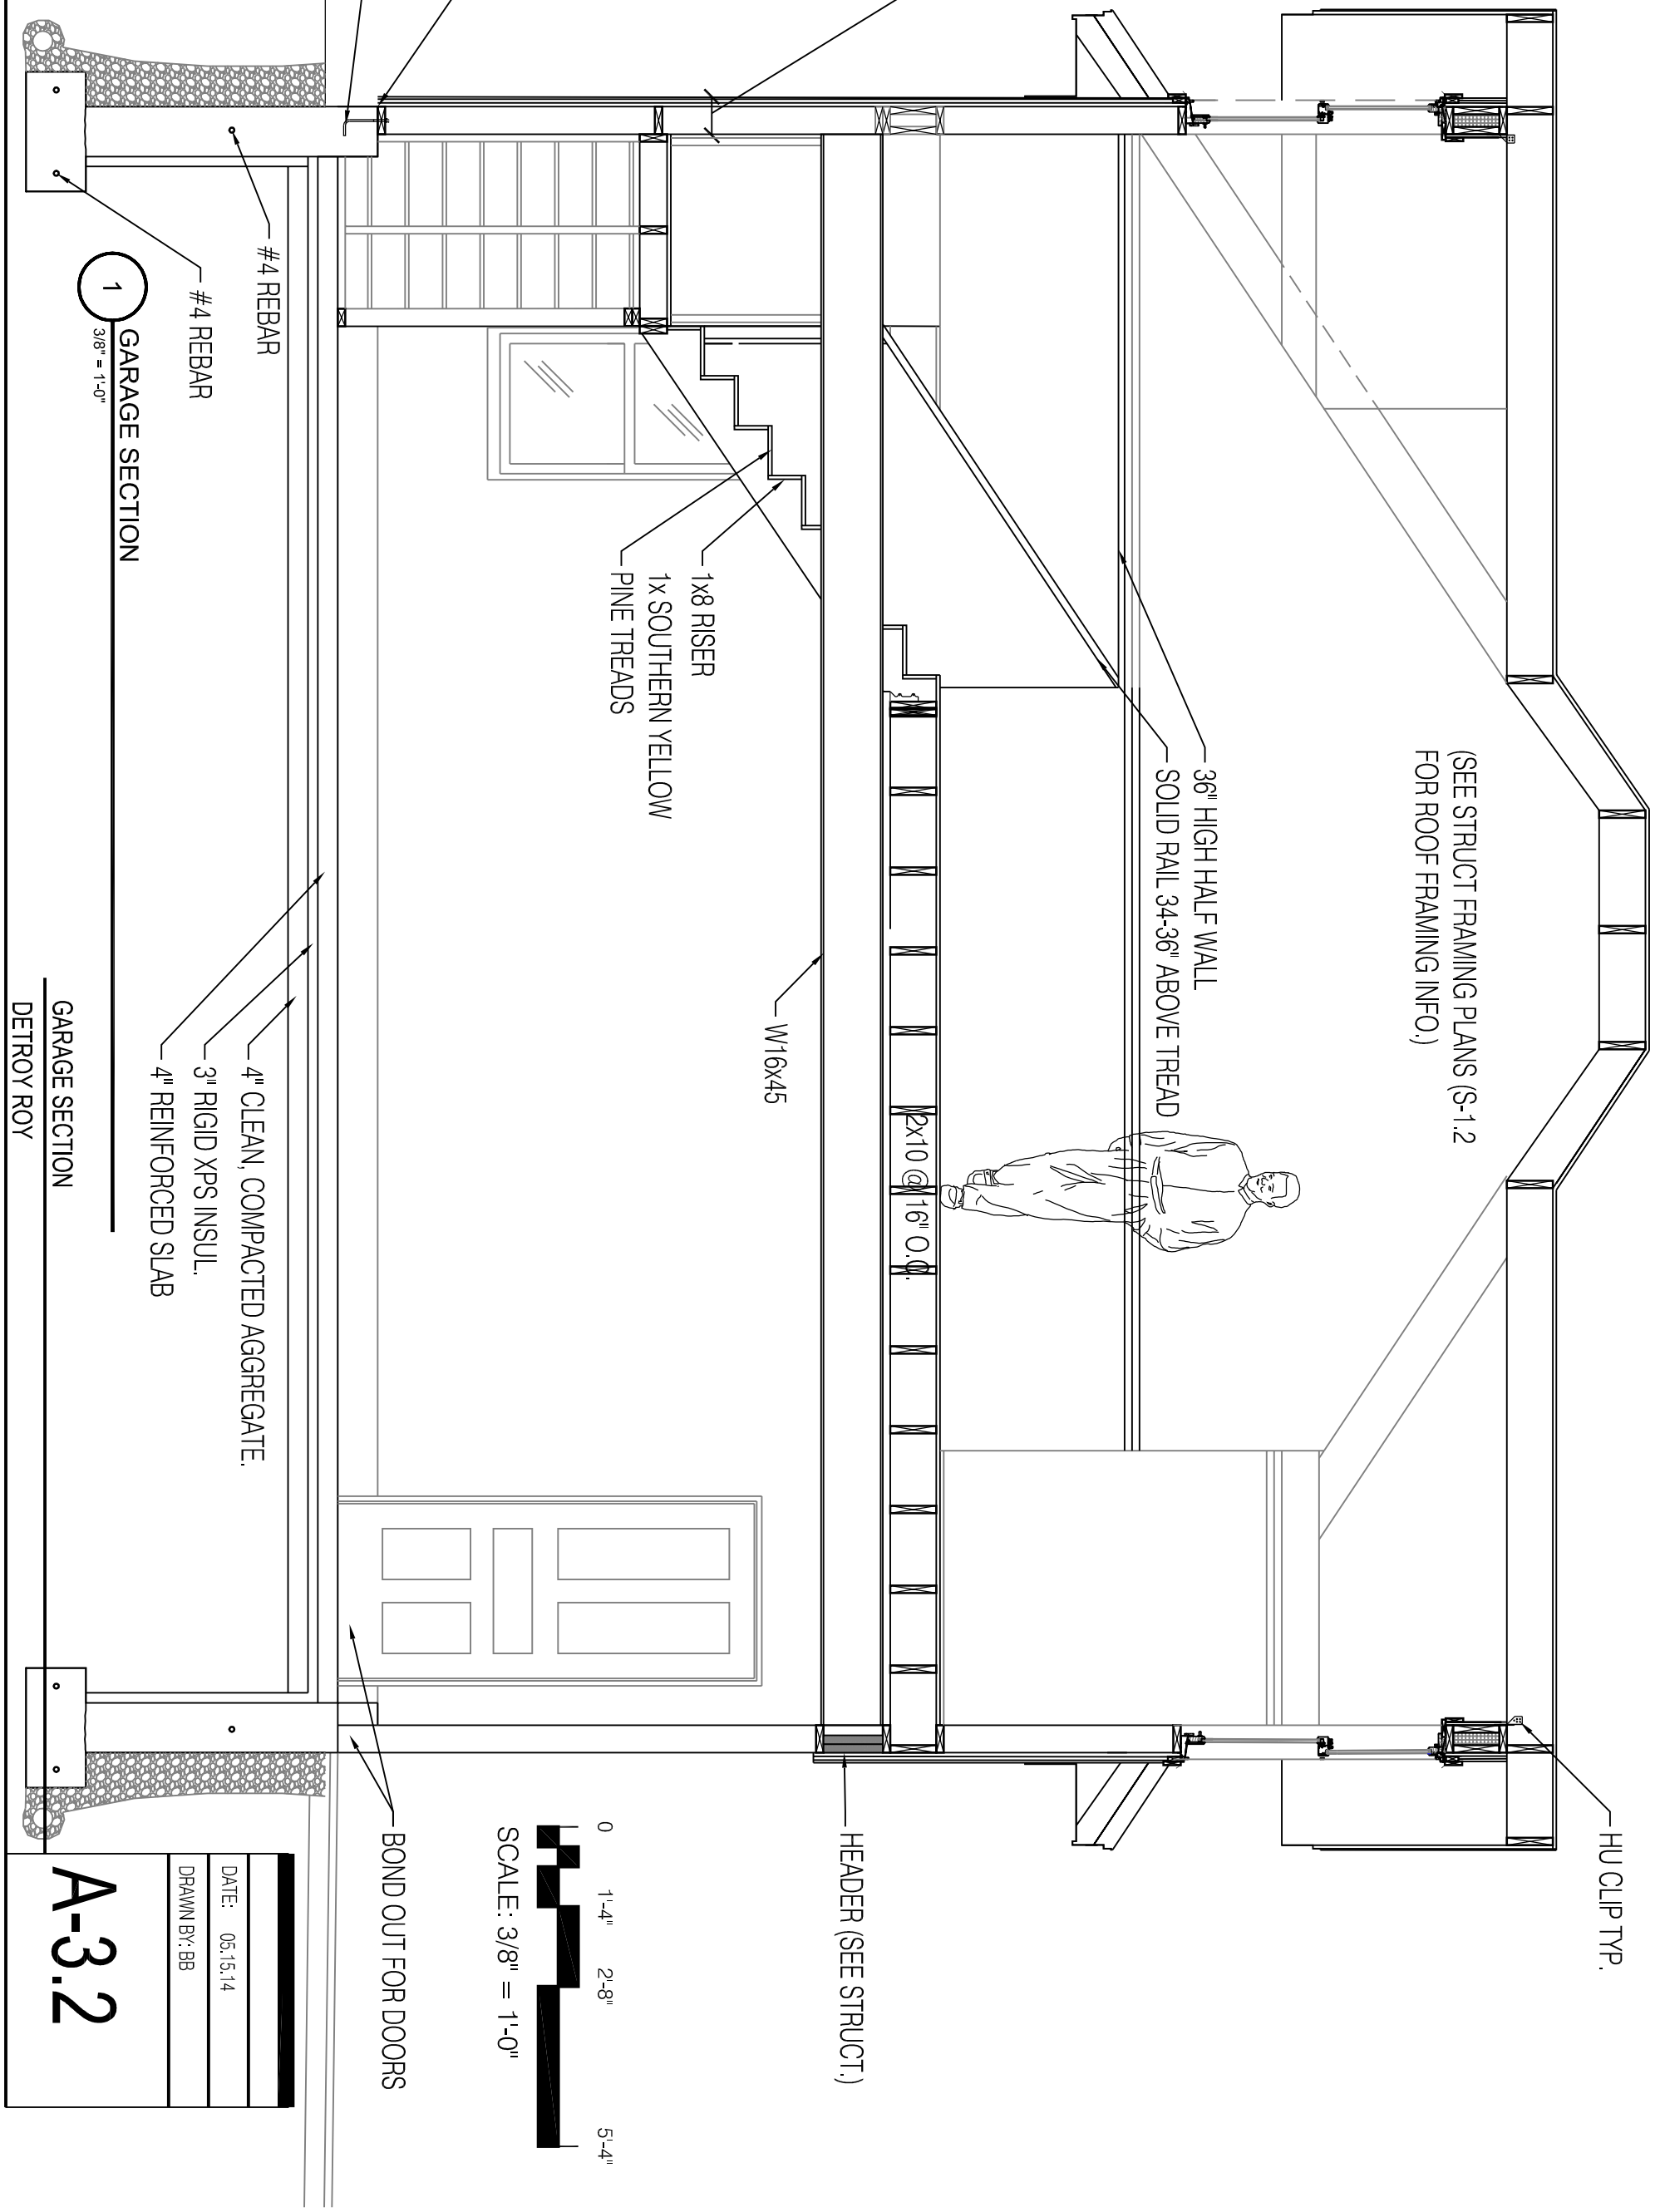


(SEE STRUCT FRAMING PLANS (S-1.2 FOR ROOF FRAMING INFO.)

36" HIGH HALF WALL
 SOLID RAIL 34-36" ABOVE TREAD

HEADER (SEE STRUCT.)

HU CLIP TYP.

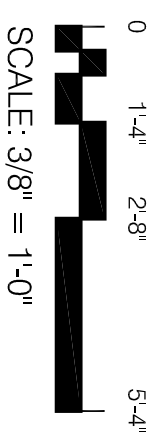

BOND OUT FOR DOORS

4" CLEAN, COMPACTED AGGREGATE.
 3" RIGID XPS INSUL.
 4" REINFORCED SLAB

1 GARAGE SECTION
 3/8" = 1'-0"

GARAGE SECTION
 DETROY ROY

DATE:	05.15.14
DRAWN BY:	BB

A-3.2