


PARCEL 124422

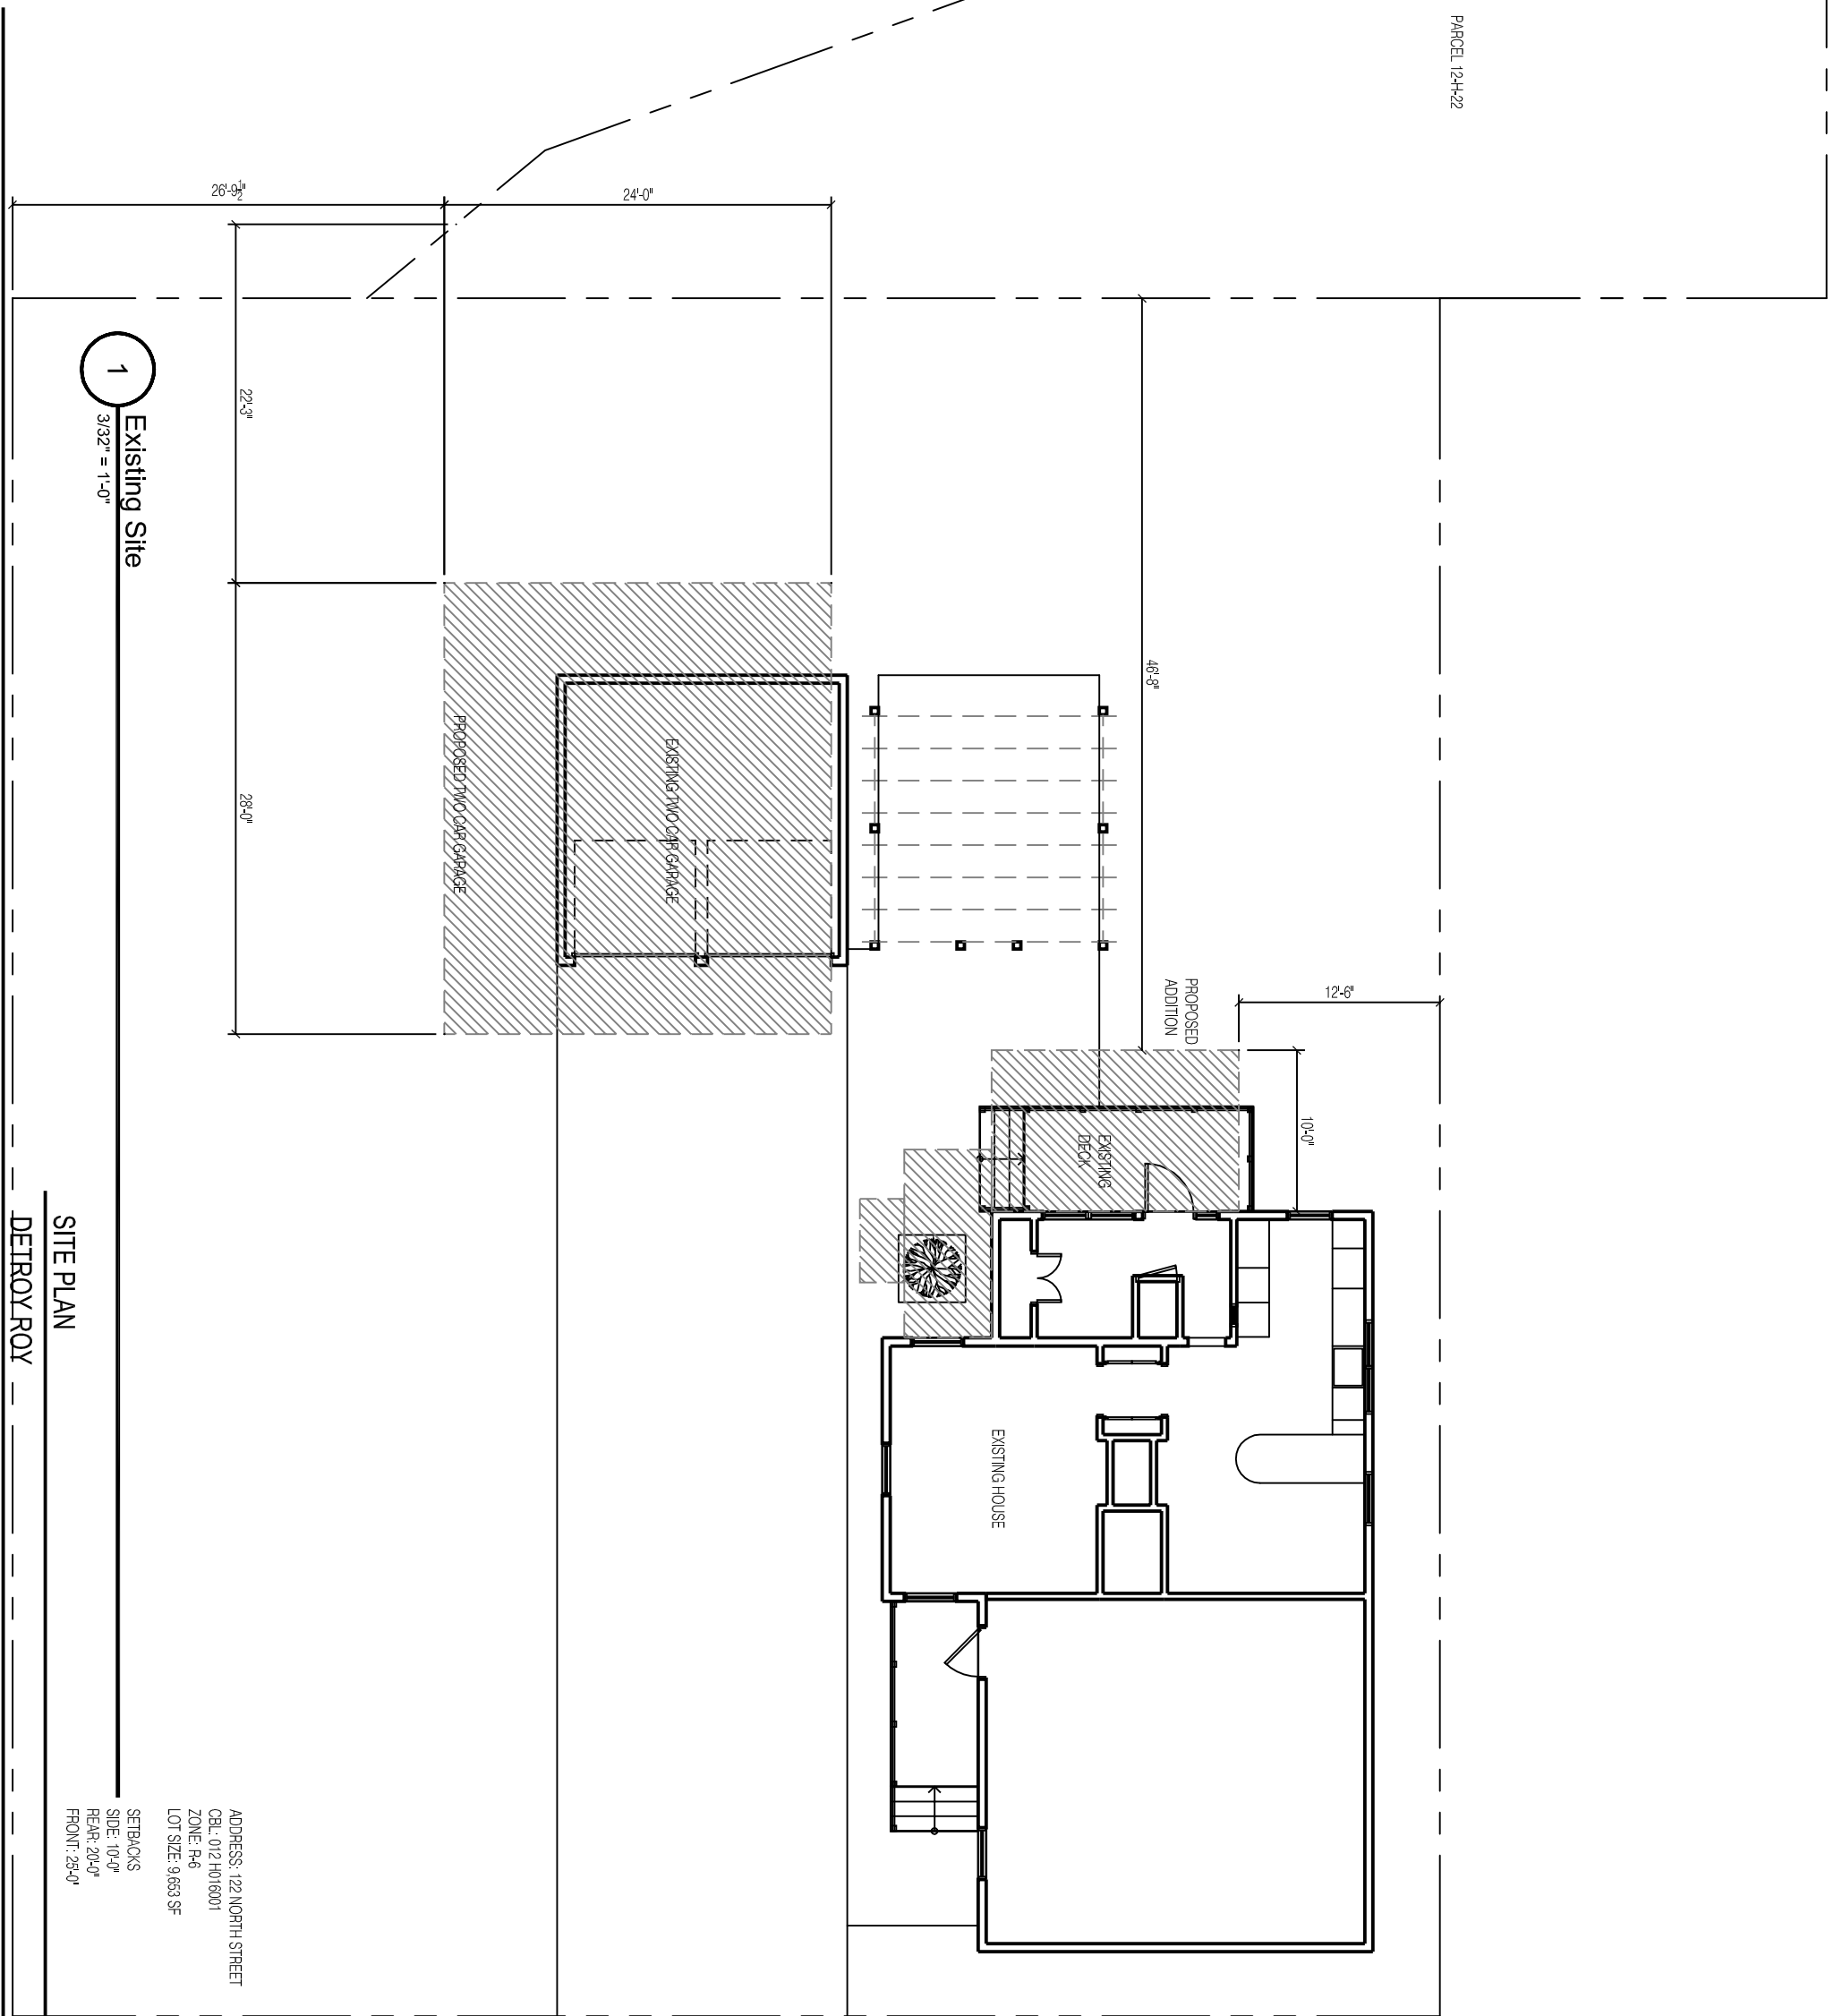

1 Existing Site
 3/32" = 1'-0"

SITE PLAN
 DETROYROY

SETBACKS
 SIDE: 10'-0"
 REAR: 20'-0"
 FRONT: 25'-0"

LOT SIZE: 9,633 SF
 ZONE: R4
 CBL: 0124016001
 ADDRESS: 122 NORTH STREET

DATE:	3.27.2014
DRAWN BY:	BB
C-1.1	