


SECOND FLOOR FRAMING PLAN

- SCALE 1/8"=1'-0"
- NOTES:
- SEE GENERAL NOTES ON SHEET S1-0.
 - TOP OF STEEL = (11'-4 3/4") UNO.
 - SEE COL AND BASEPLATE SCHEDULES ON S2-3.
 - ALL FLOOR DECKING TO BE 7 1/4" NW CONC ON 2" GA VLI DECKING W/ 3/8" PUDDLE WELDS @ 36/4 FASTENER SPACING AND A MIN OF (2) SIDELAP CRIMPS PER SHEET -TYP UNO.
 - DECK ACCESSORIES BY OTHERS.
 - (XXX) INDICATES STEEL CAMBER.
 - <XXX> INDICATES TOTAL NUMBER OF 3/4" x 5" H.L.S STUDS.

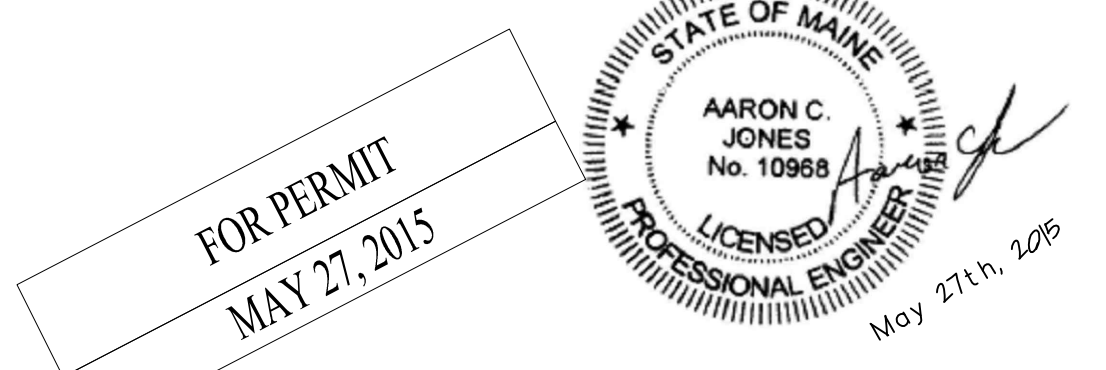

FOR PERMIT
MAY 27, 2015

Structural Integrity
Consulting Engineers, Inc.
SI # 14-0210

77 Oak Street
Portland, ME, 04101
p. 207-774-4614
f. 866-793-7835
www.structuralintegrity.com

BUILD WITH CONFIDENCE
© 2012 Structural Integrity Consulting Engineers, Inc.

© 2015 RYAN SENATORE ARCHITECTURE

APARTMENTS
89 ANDERSON STREET
PORTLAND, MAINE



RYAN SENATORE ARCHITECTURE
565 CONGRESS STREET
PORTLAND, MAINE 04101
207-650-6414
senatorearchitecture.com

CONSULTANTS:
STRUCTURAL:
Structural Integrity
77 Oak Street
Portland, ME 04101
207-774-4614

REVISIONS:

DATE: 05/27/2015

PROJECT No.

DRAWN BY: BDH

CHECKED BY: ACJ

SCALE: 1/8"=1'-0"

SHEET TITLE:

SECOND FLOOR FRAMING PLAN

S1-2