


PAINTED STEEL GUARDRAIL


NORTH STAIR - FOURTH FLOOR PLAN


PAINTED STEEL HANDRAIL

BOTH SIDES OF STAIR


OPEN TO BELOW BETWEEN GUARDS —

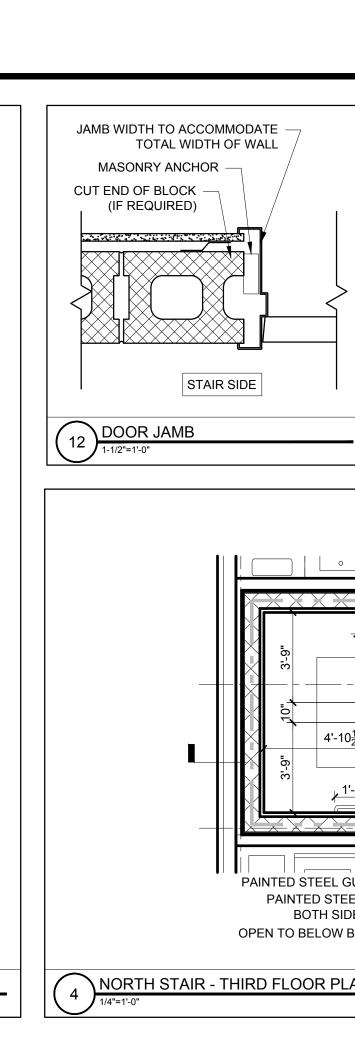


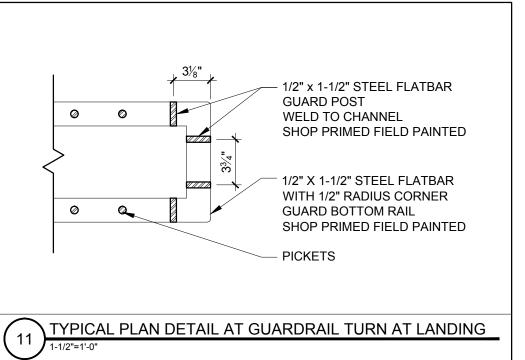


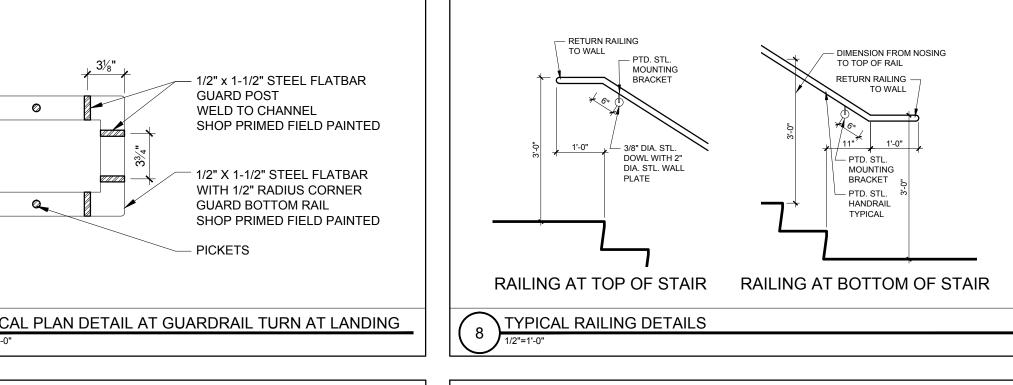



NORTH STAIR SECTION

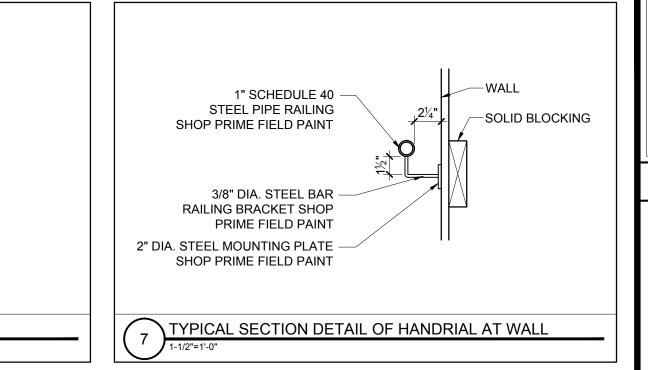


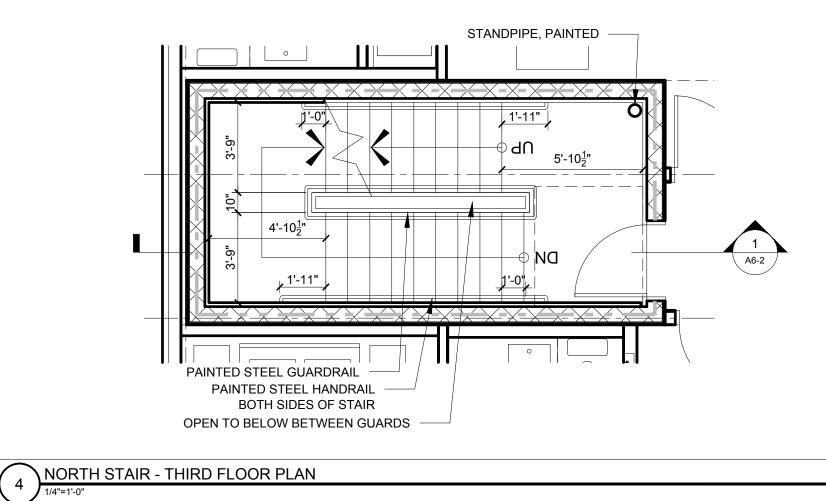


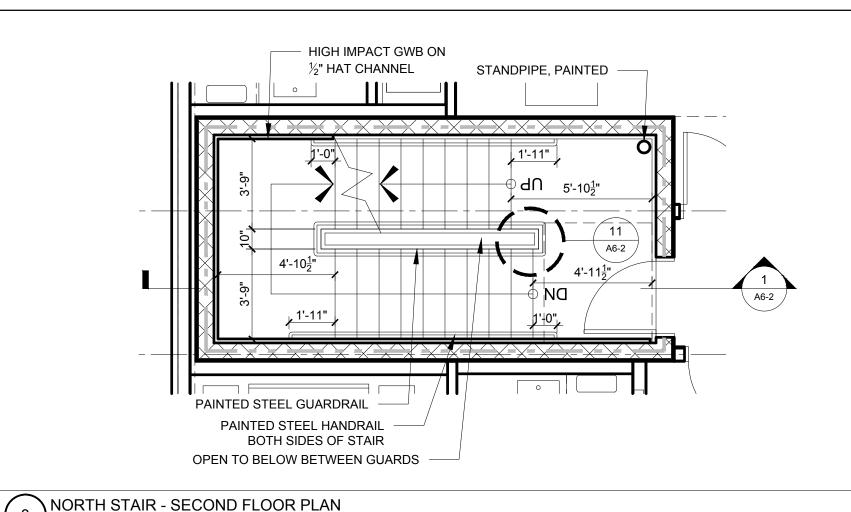

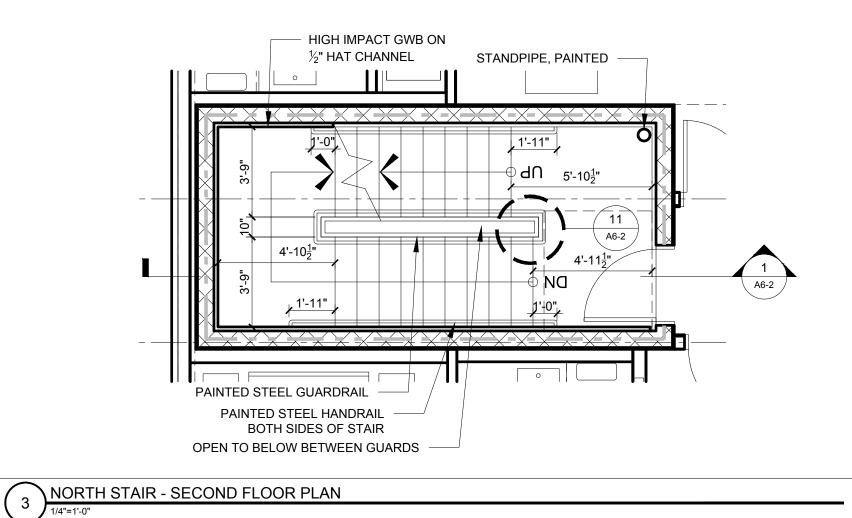

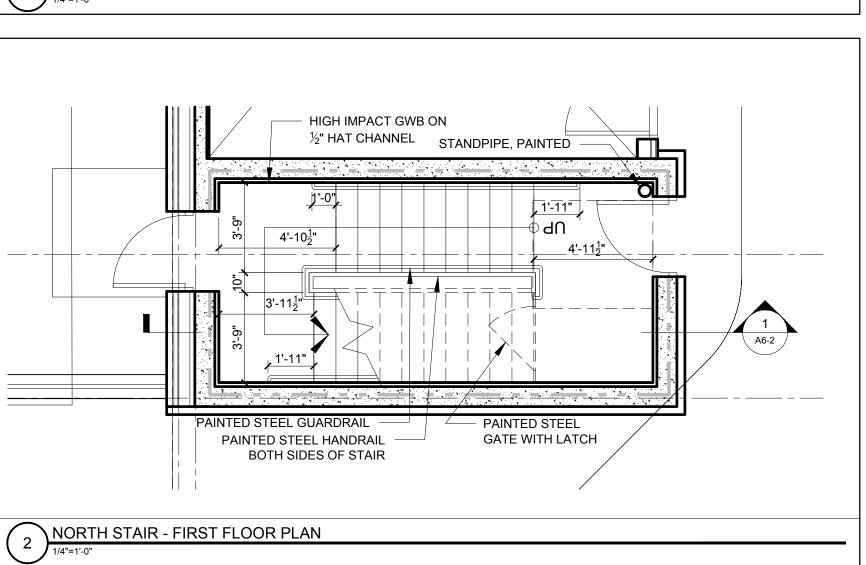

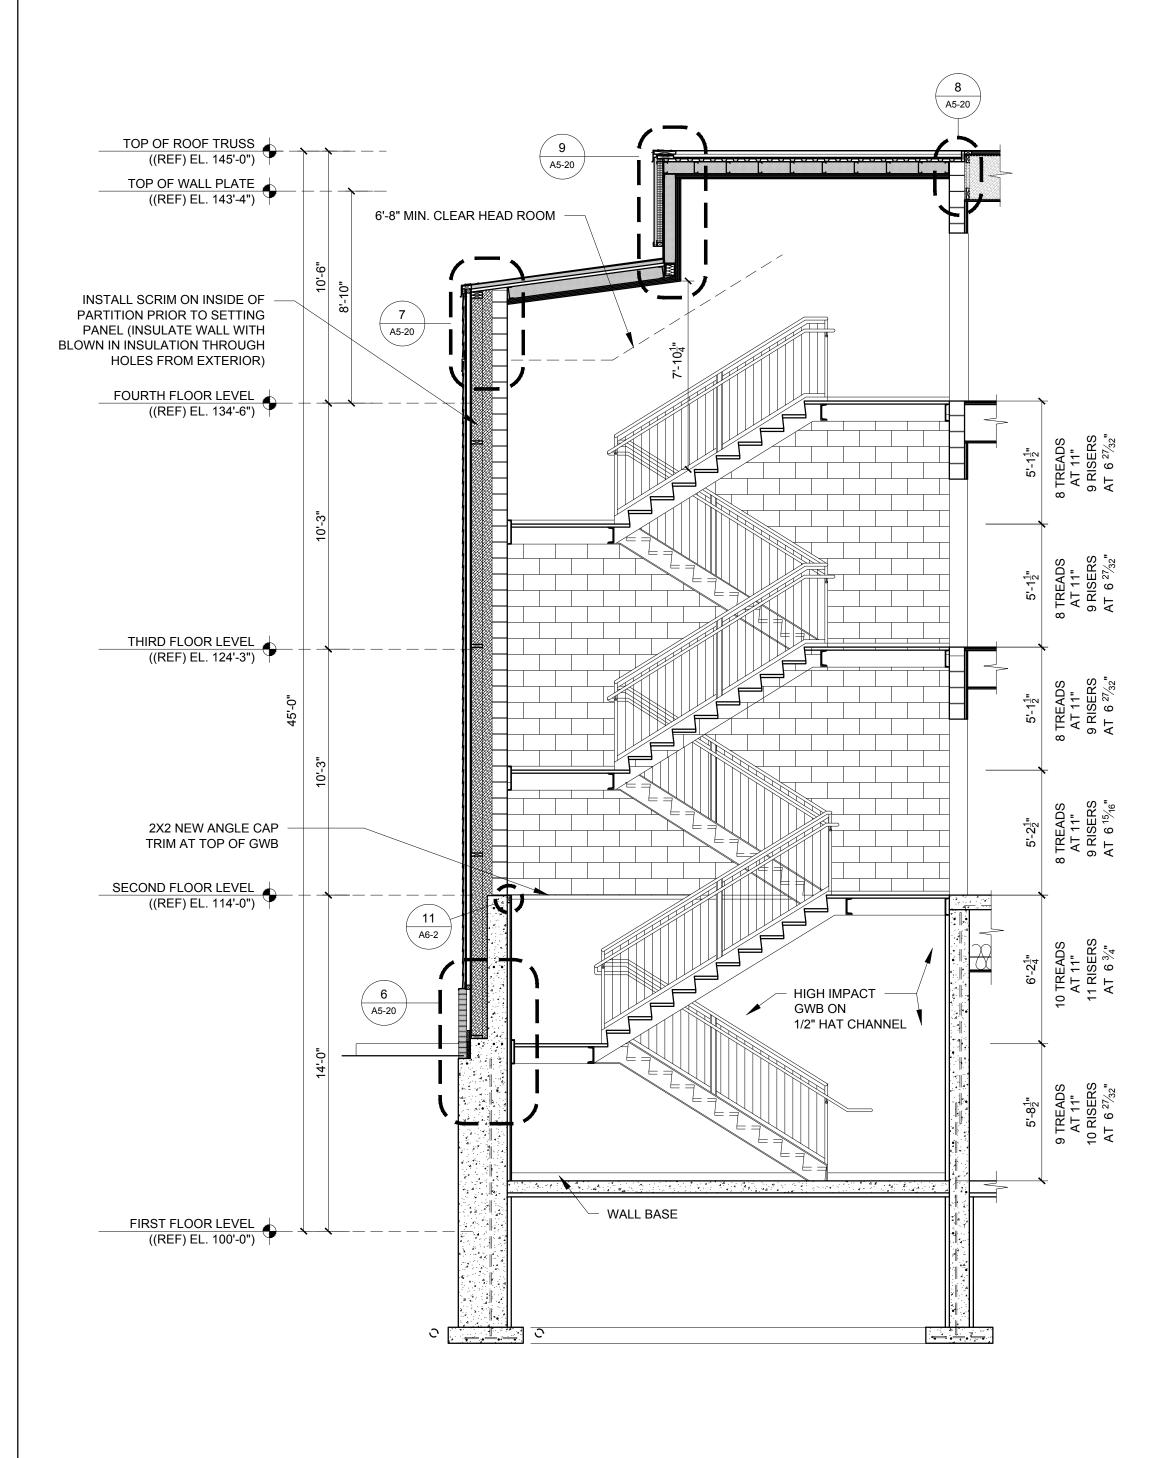

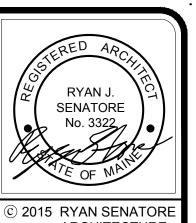

ARCHITECTURE

TRE TMENT AR ANDEI AP 0

ARCHITECTURE 565 CONGRESS STREET

 ∞

207-650-6414 senatorearchitecture.com CONSULTANTS:

STRUCTURAL: Structural Integrity 77 Oak Street Portland, ME 04101 207-774-4614

PORTLAND, MAINE 04101

REVISIONS:

JULY 3, 201 PROJECT No. RRT / RJ DRAWN BY: CHECKED BY:

SCALE: AS NOTED SHEET TITLE:

NORTH STAIR DETAILS

A6-2