

© 2015 RYAN SENATORE ARCHITECTURE

APARTMENTS
89 ANDERSON STREET
PORTLAND, MAINE



RYAN SENATORE ARCHITECTURE
565 CONGRESS STREET
PORTLAND, MAINE 04101
207-650-6414
senatorearchitecture.com

STRUCTURAL:
Structural Integrity
77 Oak Street
Portland, ME 04101
207-774-4614

REVISIONS:

DATE: JULY 3, 2015

PROJECT No. 1415

DRAWN BY: RRT / RJS


CHECKED BY: RJS

SCALE: AS NOTED

SHEET TITLE:

DOOR SCHEDULE

A7-0

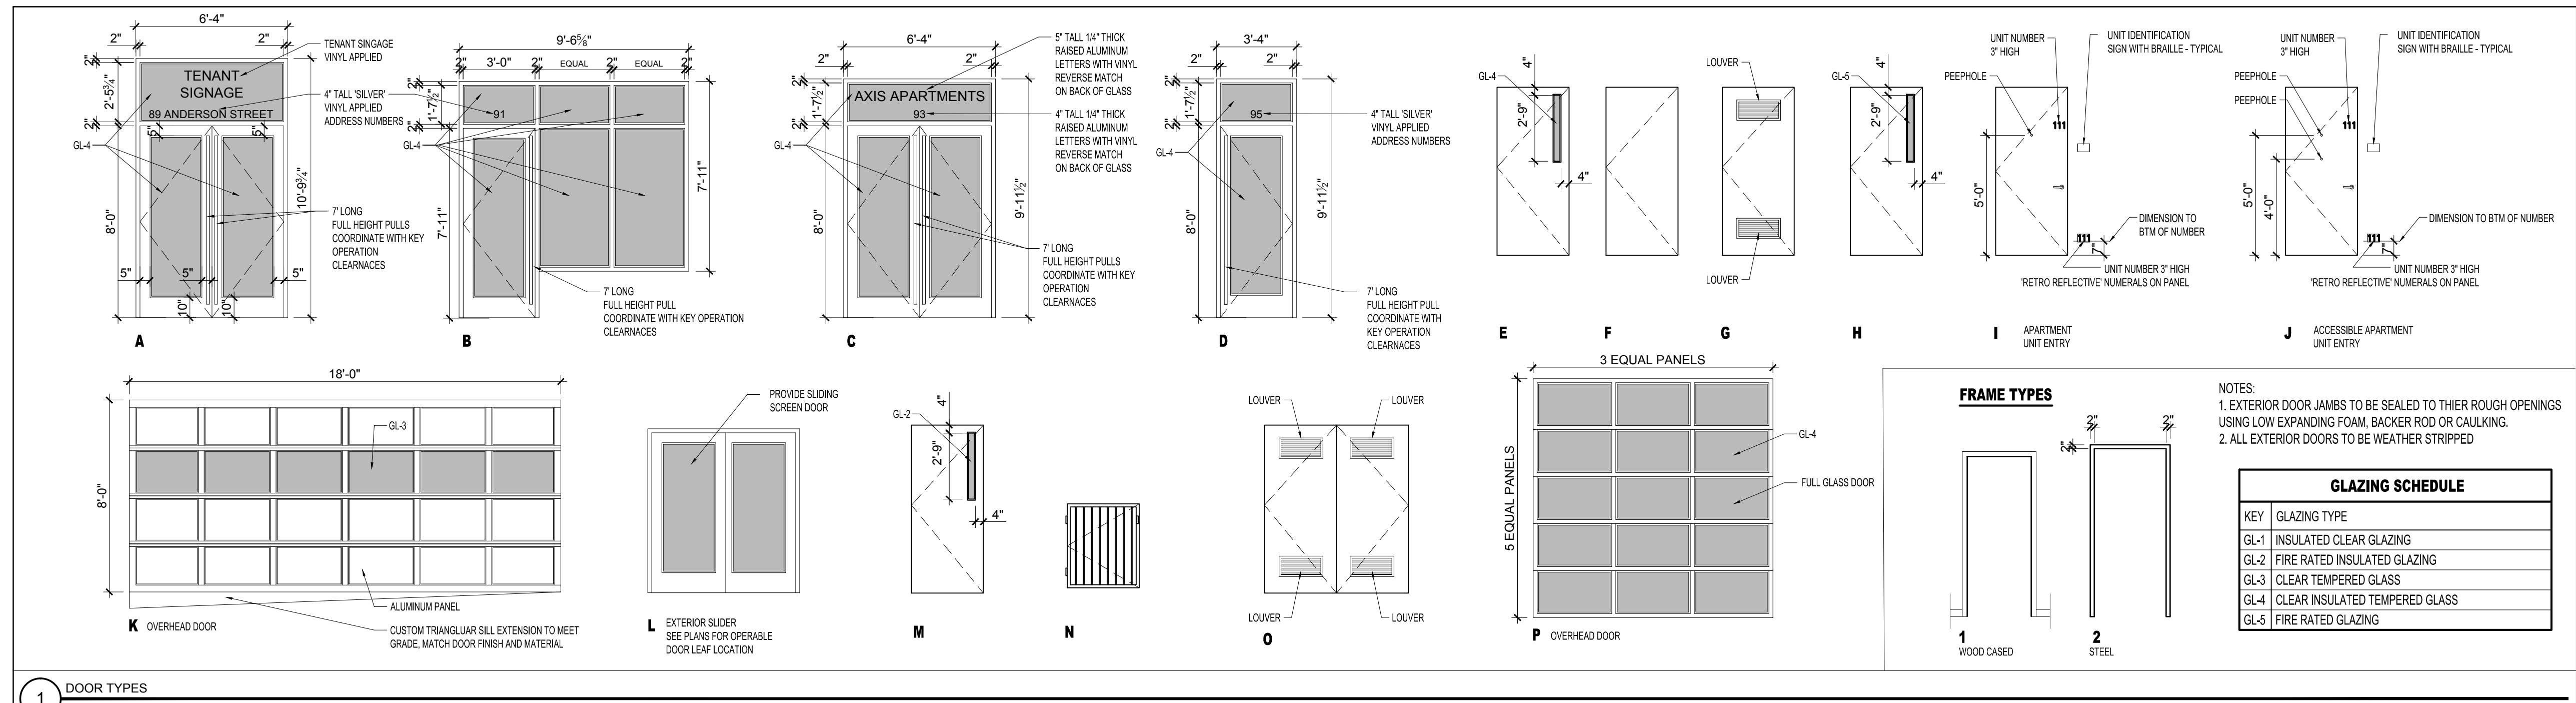

1 DOOR TYPES
1/4" = 1'-0"

2 TYPICAL DOOR TRIM WITHIN DWELLING UNIT
NOT TO SCALE

3 TYPICAL DOOR WITHIN DWELLING UNIT AT INTERSECTING WALL
NOT TO SCALE (UNLESS OTHERWISE NOTED)

DOOR SCHEDULE table with columns: DOOR NO., TYPE, WIDTH, HEIGHT, THICKNESS, MATERIAL, FINISH, INSULATED, FRAME, DETAILS, GENERAL, FOB ACCESS.

DOOR SCHEDULE (CONTINUED) table with columns: DOOR NO., TYPE, WIDTH, HEIGHT, THICKNESS, MATERIAL, FINISH, INSULATED, FRAME, DETAILS, GENERAL, FOB ACCESS.

DOOR SCHEDULE (CONTINUED) table with columns: DOOR NO., TYPE, WIDTH, HEIGHT, THICKNESS, MATERIAL, FINISH, INSULATED, FRAME, DETAILS, GENERAL, FOB ACCESS.