


APARTMENTS

89 ANDERSON STREET, PORTLAND, MAINE

PERMIT DRAWINGS

JULY 03, 2015

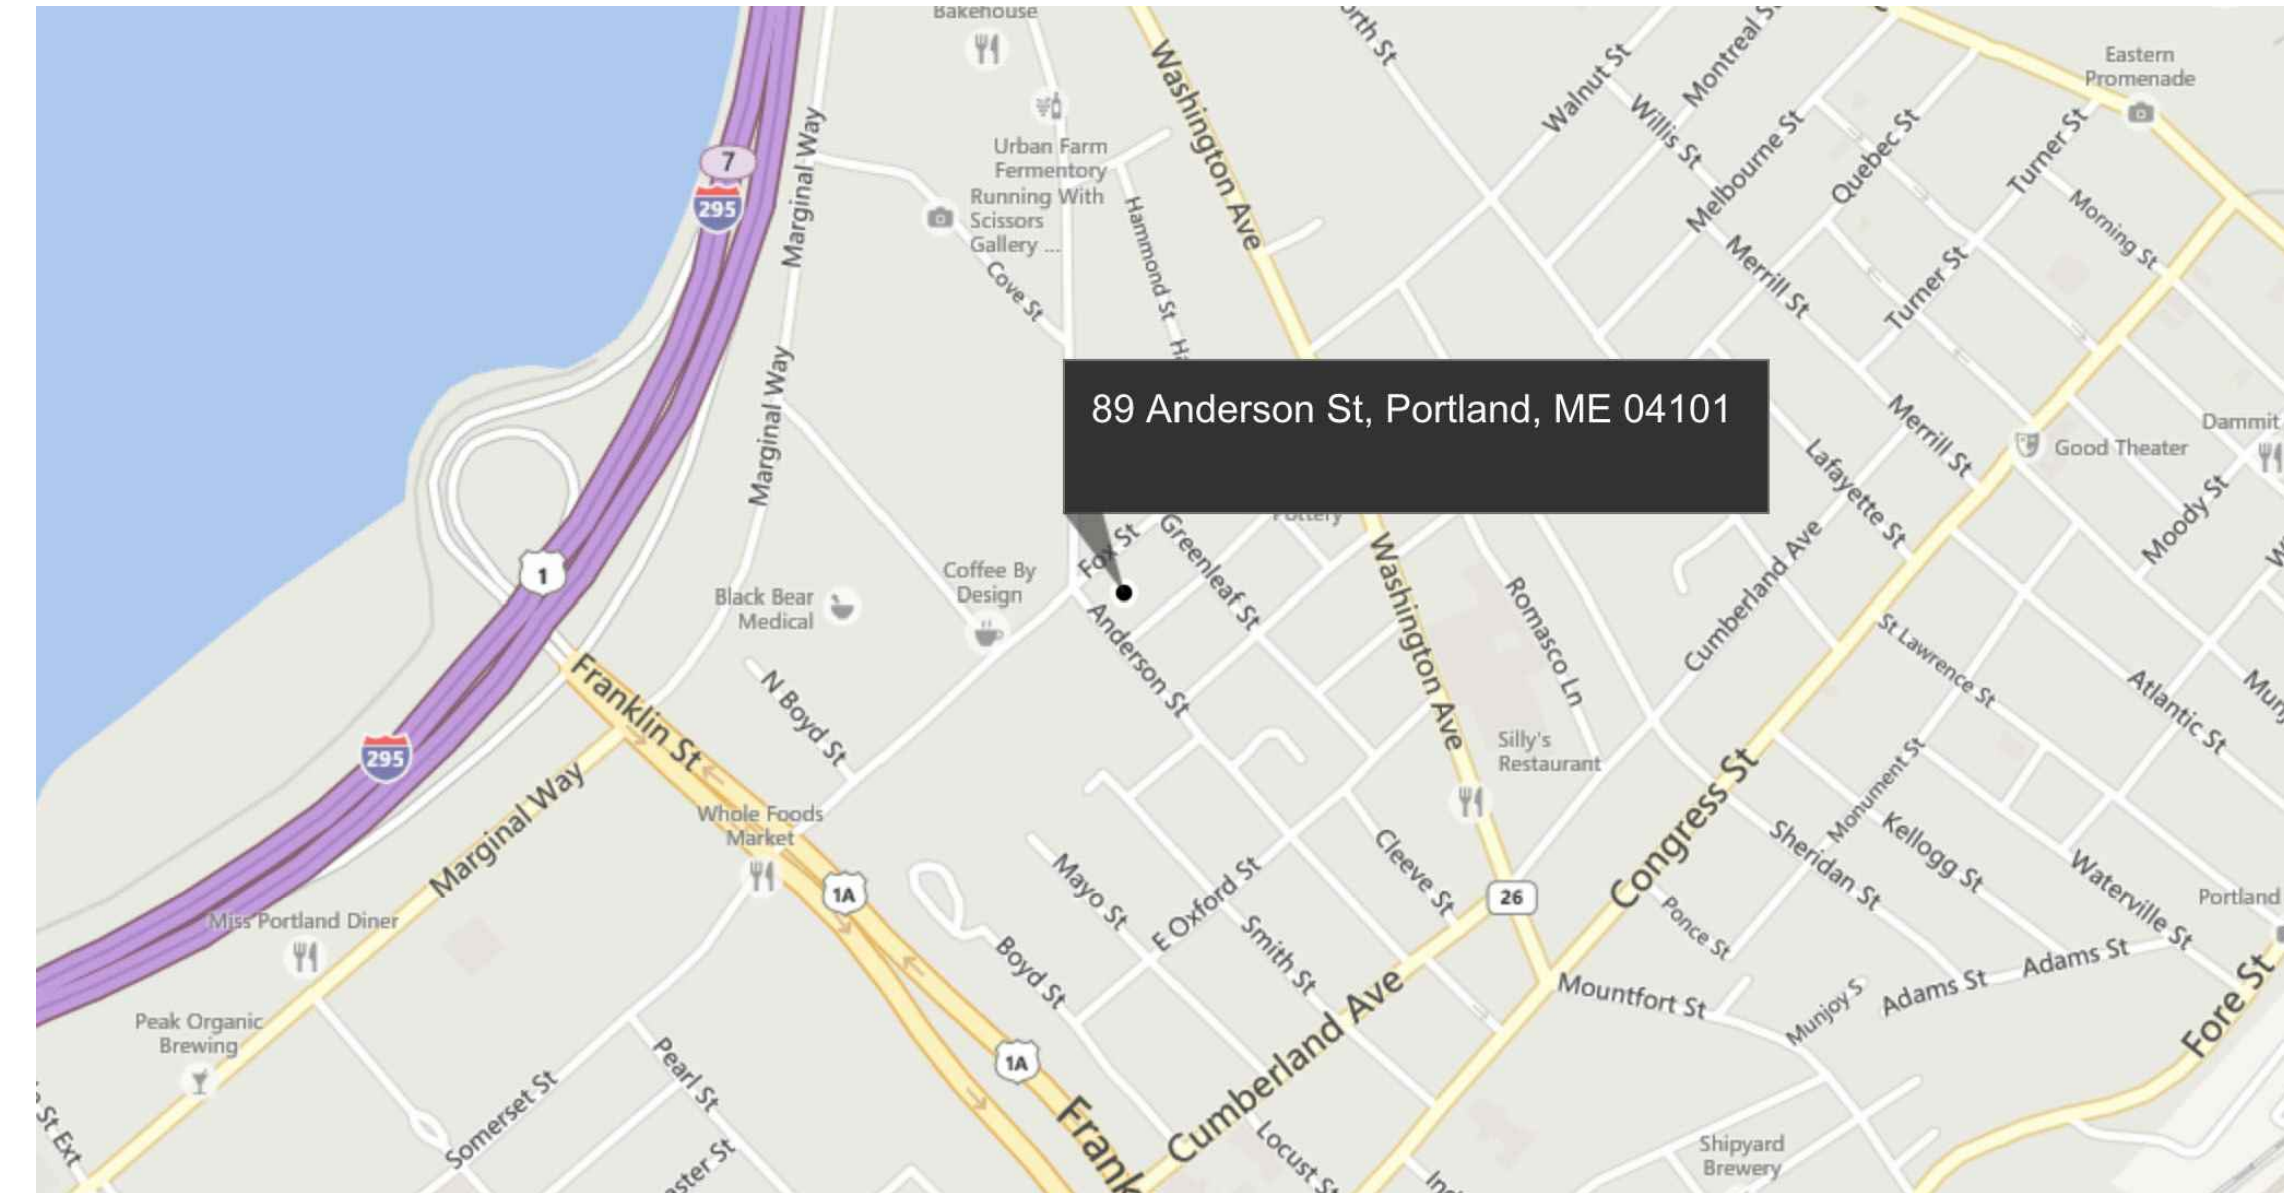

DRAWING LIST

SHEET NUMBER

- G0-0 TITLE SHEET
- G1-1 GENERAL NOTES AND ABBREVIATIONS
- G1-2 CODE REVIEW PLANS
- G1-3 CODE REVIEW PLANS
- ALTA SURVEY
- CIVIL
- C-01 SITE DETAILS
- C-02 NOTES SHEET
- C-10 SITE PLAN
- C-20 UTILITY PLAN
- C-30 GRADING, DRAINAGE AND EROSION CONTROL PLAN
- C-40 SITE DETAILS
- C-41 SITE DETAILS 2
- C-42 UTILITY DETAILS
- C-43 DRAINAGE DETAILS
- C-44 EROSION AND SEDIMENT CONTROL DETAILS

ARCHITECTURAL

- A0-1 EXTERIOR WALL TYPES
- A0-2 INTERIOR WALL TYPES
- A0-3 SLAB, FLOOR, AND ROOF TYPES
- A1-1 FIRST FLOOR PLAN
- A1-2 SECOND FLOOR PLAN
- A1-3 THIRD FLOOR PLAN
- A1-4 FOURTH FLOOR PLAN
- A1-5 ROOF PLAN
- A1-5A ROOF PITCH PLAN
- A1-6 UNIT 201, 301 AND 401 PLANS AND INTERIOR ELEVATIONS
- A1-7 UNIT 202, 302 AND 402 PLANS AND INTERIOR ELEVATIONS
- A1-8 UNIT 203, 205, 303, 403 AND 405 PLANS AND INTERIOR ELEVATIONS
- A1-9 UNIT 204, 304 AND 404 PLANS AND INTERIOR ELEVATIONS
- A1-10 UNIT 305 PLANS AND INTERIOR ELEVATIONS
- A1-11 UNIT 206, 306 AND 406 PLANS AND INTERIOR ELEVATIONS
- A1-12 UNIT 207, 307 AND 407 PLANS AND INTERIOR ELEVATIONS
- A1-13 UNIT 208, 308 AND 408 PLANS AND INTERIOR ELEVATIONS
- A1-14 UNIT 209, 211, 309 AND 311 PLANS AND INTERIOR ELEVATIONS
- A1-15 UNIT 409 AND 411 PLANS AND INTERIOR ELEVATIONS
- A1-16 UNIT 210 PLANS AND INTERIOR ELEVATIONS
- A1-17 UNIT 310 AND 410 PLANS AND INTERIOR ELEVATIONS
- A1-18 UNIT 212, 312 AND 412 PLANS AND INTERIOR ELEVATIONS
- A1-19 UNIT 213 AND 313 PLANS AND INTERIOR ELEVATIONS
- A1-20 UNIT 413 PLANS AND INTERIOR ELEVATIONS
- A1-21 UNIT 214, 216, 314, 316, 414 AND 415 PLANS AND INTERIOR ELEVATIONS
- A1-22 UNIT 215 AND 315 PLANS AND INTERIOR ELEVATIONS
- A1-23 UNIT 217, 317 AND 416 PLANS AND INTERIOR ELEVATIONS
- A1-24 UNIT 417 PLANS AND INTERIOR ELEVATIONS
- A1-25 UNIT 218 AND 318 PLANS AND INTERIOR ELEVATIONS
- A1-26 COMMERCIAL SPACE #1 (100) PLANS AND INTERIOR ELEVATIONS
- A1-27 APARTMENT LOBBY (104) PLANS AND INTERIOR ELEVATIONS
- A1-28 COMMERCIAL SPACE #2 (108) PLANS AND INTERIOR ELEVATIONS
- A1-29 COMMERCIAL SPACE #3 (113) PLANS AND INTERIOR ELEVATIONS
- A1-30 STORAGE ROOM PLANS
- A1-31 FIRST FLOOR REFLECTED CEILING PLAN
- A1-32 SECOND FLOOR REFLECTED CEILING PLAN
- A1-33 THIRD FLOOR REFLECTED CEILING PLAN
- A1-34 FOURTH FLOOR REFLECTED CEILING PLAN
- A2-1 EXTERIOR ELEVATIONS
- A2-2 EXTERIOR ELEVATIONS
- A2-3 EXTERIOR ELEVATIONS
- A3-1 BUILDING SECTION 1
- A3-2 BUILDING SECTION 2
- A3-3 BUILDING SECTION 3
- A3-4 BUILDING SECTION 4
- A3-4A BUILDING SECTION 4
- A3-5 BUILDING SECTION 5
- A3-5A BUILDING SECTION 5
- A3-6 BUILDING SECTION 6
- A3-7 BUILDING SECTION 7
- A4-0 INTERIOR ELEVATIONS AT PARKING GARAGE
- A4-1 TYPICAL CORRIDOR ELEVATIONS
- A4-2 TYPICAL CORRIDOR PLANS
- A4-3 TYPICAL UNIT DETAILS
- A5-0 WALL SECTIONS
- A5-1 WALL SECTIONS
- A5-2 WALL SECTIONS
- A5-2B WALL SECTIONS
- A5-3 WALL SECTIONS
- A5-3B WALL SECTIONS
- A5-4 WALL SECTIONS
- A5-5 WALL SECTIONS
- A5-6 DETAILS
- A5-7 DETAILS
- A5-8 DETAILS
- A5-9 DETAILS
- A5-10 DETAILS
- A5-11 DETAILS
- A5-12 DETAILS
- A5-13 DETAILS
- A5-14 DETAILS
- A5-15 DETAILS
- A5-16 DETAILS
- A5-17 DETAILS

DRAWING LIST (CONTINUED)

SHEET NUMBER

- ARCHITECTURAL (CONTINUED)
- A5-18 DETAILS
- A5-19 DETAILS
- A5-20 DETAILS
- A5-21 DETAILS
- A5-22 DETAILS
- A5-23 TYPICAL BALCONY TYPES
- A5-24 TYPICAL KITCHEN TYPES
- A5-25 TYPICAL KITCHEN TYPES
- A6-0 ELEVATOR DETAILS
- A6-1 SOUTH STAIR DETAILS
- A6-2 NORTH STAIR DETAILS
- A7-0 DOOR SCHEDULE
- A7-1 WINDOW SCHEDULE
- A7-2 FINISH SCHEDULE
- STRUCTURAL
- S1-0 GENERAL NOTES, ETC
- S1-1 FOUNDATION PLAN
- S1-1A FOUNDATION DIMENSION PLAN
- S1-1B FOUNDATION DIMENSION PLAN
- S1-1C FOUNDATION DIMENSION PLAN
- S1-1D FOUNDATION DIMENSION PLAN
- S1-1E PILE LAYOUT PLAN
- S1-2 SECOND FLOOR FRAMING PLAN
- S1-3 THIRD FLOOR FRAMING PLAN
- S1-4 FOURTH FLOOR FRAMING PLAN
- S1-5 ROOF FRAMING PLAN
- S2-1 SECTIONS
- S2-2 DETAILS
- S2-3 DETAILS
- S2-4 DETAILS

PROJECT TEAM

STRUCTURAL ENGINEER



77 OAK STREET, PORTLAND, MAINE 04101
207-774-4614

CONTRACTOR



8 US ROUTE 1, SCARBOROUGH, MAINE 04074
207-749-5525

CIVIL ENGINEER



158 DANFORTH STREET, PORTLAND, MAINE 04102
207-775-2655

OWNER



P.O. BOX 8816, PORTLAND, MAINE 04104

ARCHITECT



565 CONGRESS STREET, SUITE 304, PORTLAND MAINE 04038
207-650-6414