

© 2015 RYAN SENATORE ARCHITECTURE

APARTMENTS
89 ANDERSON STREET
PORTLAND, MAINE



CONSULTANTS:
STRUCTURAL: Structural Integrity, 77 Oak Street, Portland, ME 04101, 207-774-4614

REVISIONS:

DATE: AUGUST 12, 2015

PROJECT No. 1415

DRAWN BY: RRT / RJS


CHECKED BY: RJS

SCALE: AS NOTED

SHEET TITLE:

DOOR SCHEDULE

A7-0

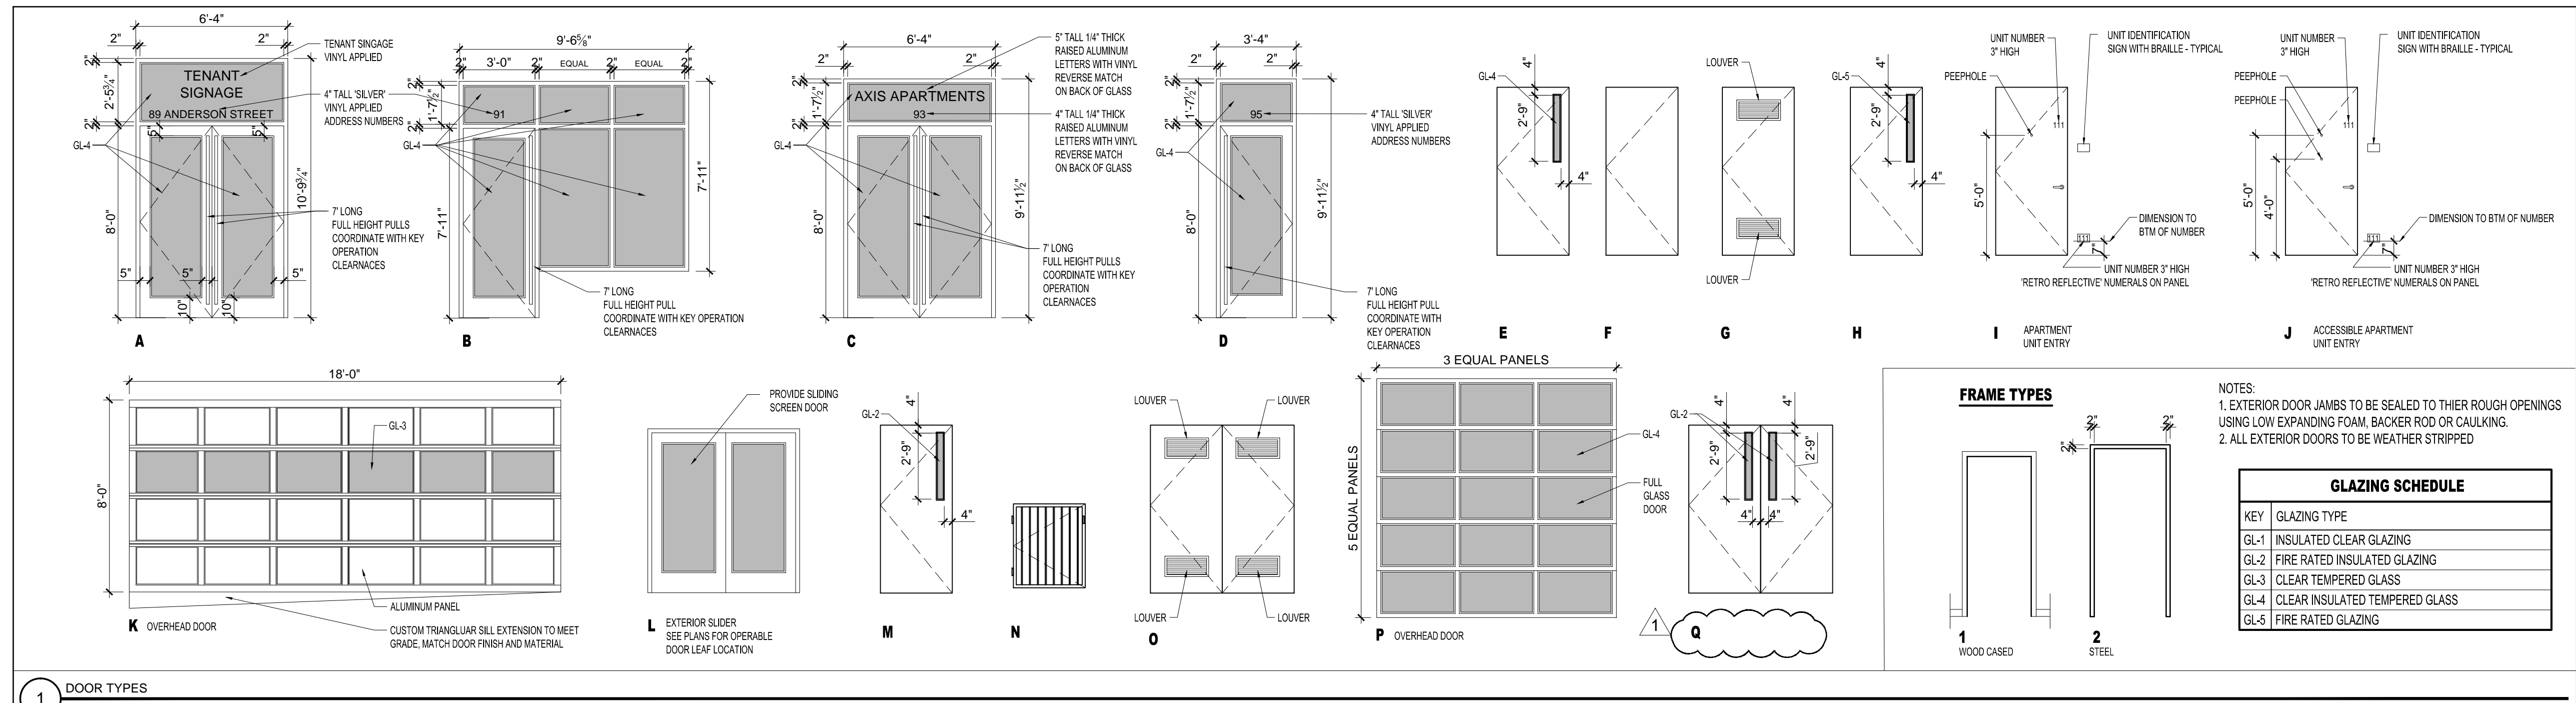

1 DOOR TYPES
1/4" = 1'-0"

2 TYPICAL DOOR TRIM WITHIN DWELLING UNIT
NOT TO SCALE

3 TYPICAL DOOR WITHIN DWELLING UNIT AT INTERSECTING WALL
NOT TO SCALE (UNLESS OTHERWISE NOTED)

DOOR SCHEDULE table with columns: DOOR NO., TYPE, WIDTH, HEIGHT, THICKNESS, MATERIAL, FINISH, INSULATED, FRAME, DETAILS, GENERAL, FOB ACCESS. Includes rows for various door types and materials.

DOOR SCHEDULE (CONTINUED) table with columns: DOOR NO., TYPE, WIDTH, HEIGHT, THICKNESS, MATERIAL, FINISH, INSULATED, FRAME, DETAILS, GENERAL, FOB ACCESS. Continuation of door schedule.

DOOR SCHEDULE (CONTINUED) table with columns: DOOR NO., TYPE, WIDTH, HEIGHT, THICKNESS, MATERIAL, FINISH, INSULATED, FRAME, DETAILS, GENERAL, FOB ACCESS. Continuation of door schedule.

GLAZING SCHEDULE table with columns: KEY, GLAZING TYPE. Lists GL-1 through GL-5 with their respective descriptions.