

© 2016 RYAN SENATORE ARCHITECTURE

RESTAURANT
91 ANDERSON STREET
PORTLAND, MAINE



RYAN SENATORE ARCHITECTURE
565 CONGRESS STREET
SUITE 304
PORTLAND, MAINE 04101
207-650-6414
senatorearchitecture.com

CONSULTANTS:
STRUCTURAL:
Structural Integrity
77 Oak Street
Portland, ME 04101
207-774-4614

REVISIONS:

DATE: JUNE 21, 2016

PROJECT No.

DRAWN BY: RRT / RJS



CHECKED BY: RJS

SCALE: AS NOTED

SHEET TITLE:

R1-1

GRAPHIC SCALE:

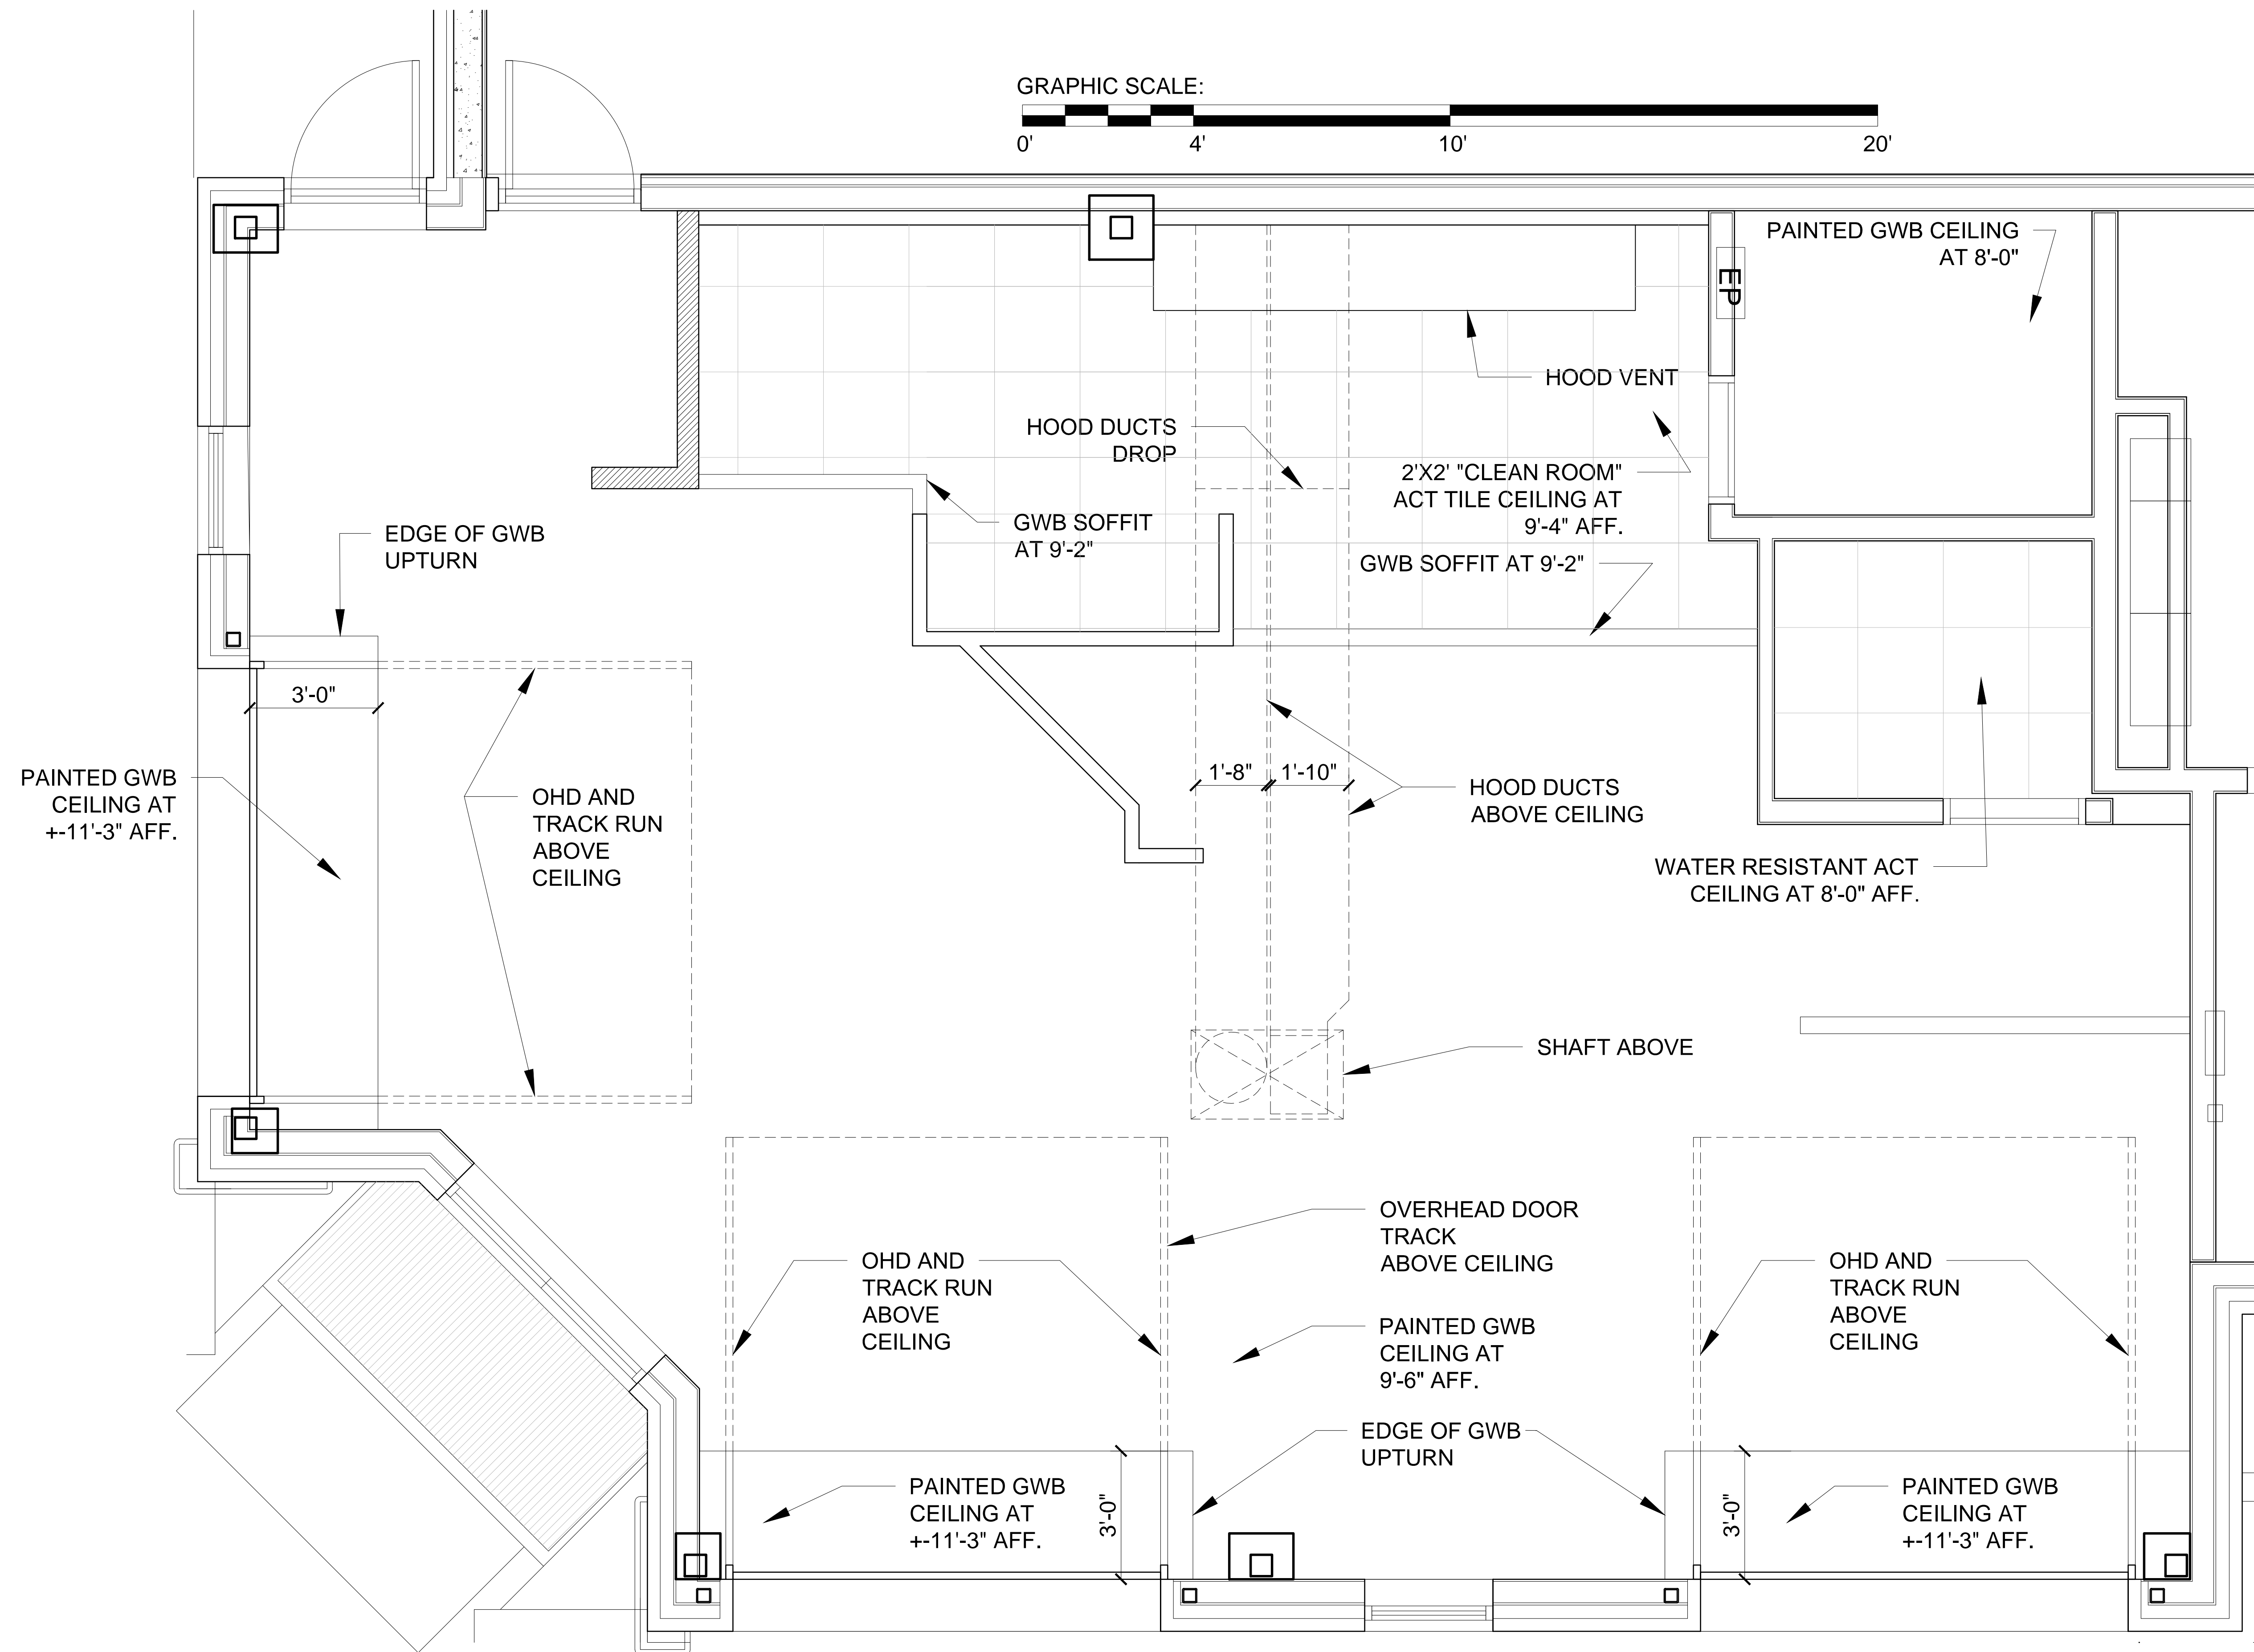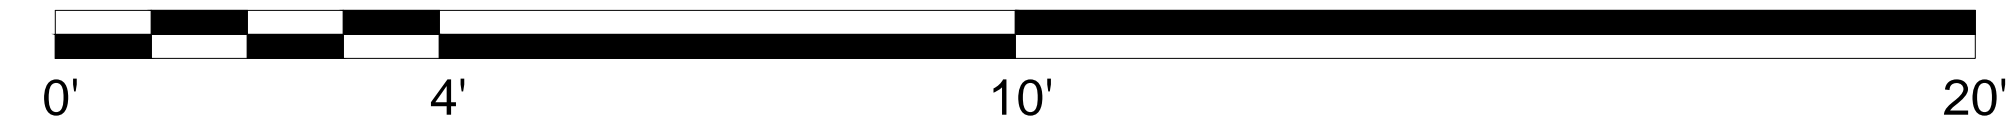

1 REFLECTED CEILING PLAN
1/2" = 1'-0"