


REVISIONS


HARRIS EVANS ASSOCIATES  
 42 GREENLEAF STREET  
 PORTLAND, MAINE

DRAWINGS THIS SHEET  
 Remodeled Elevations

DATE	
Number	
Drawn By	JH
Checked By	

A-4

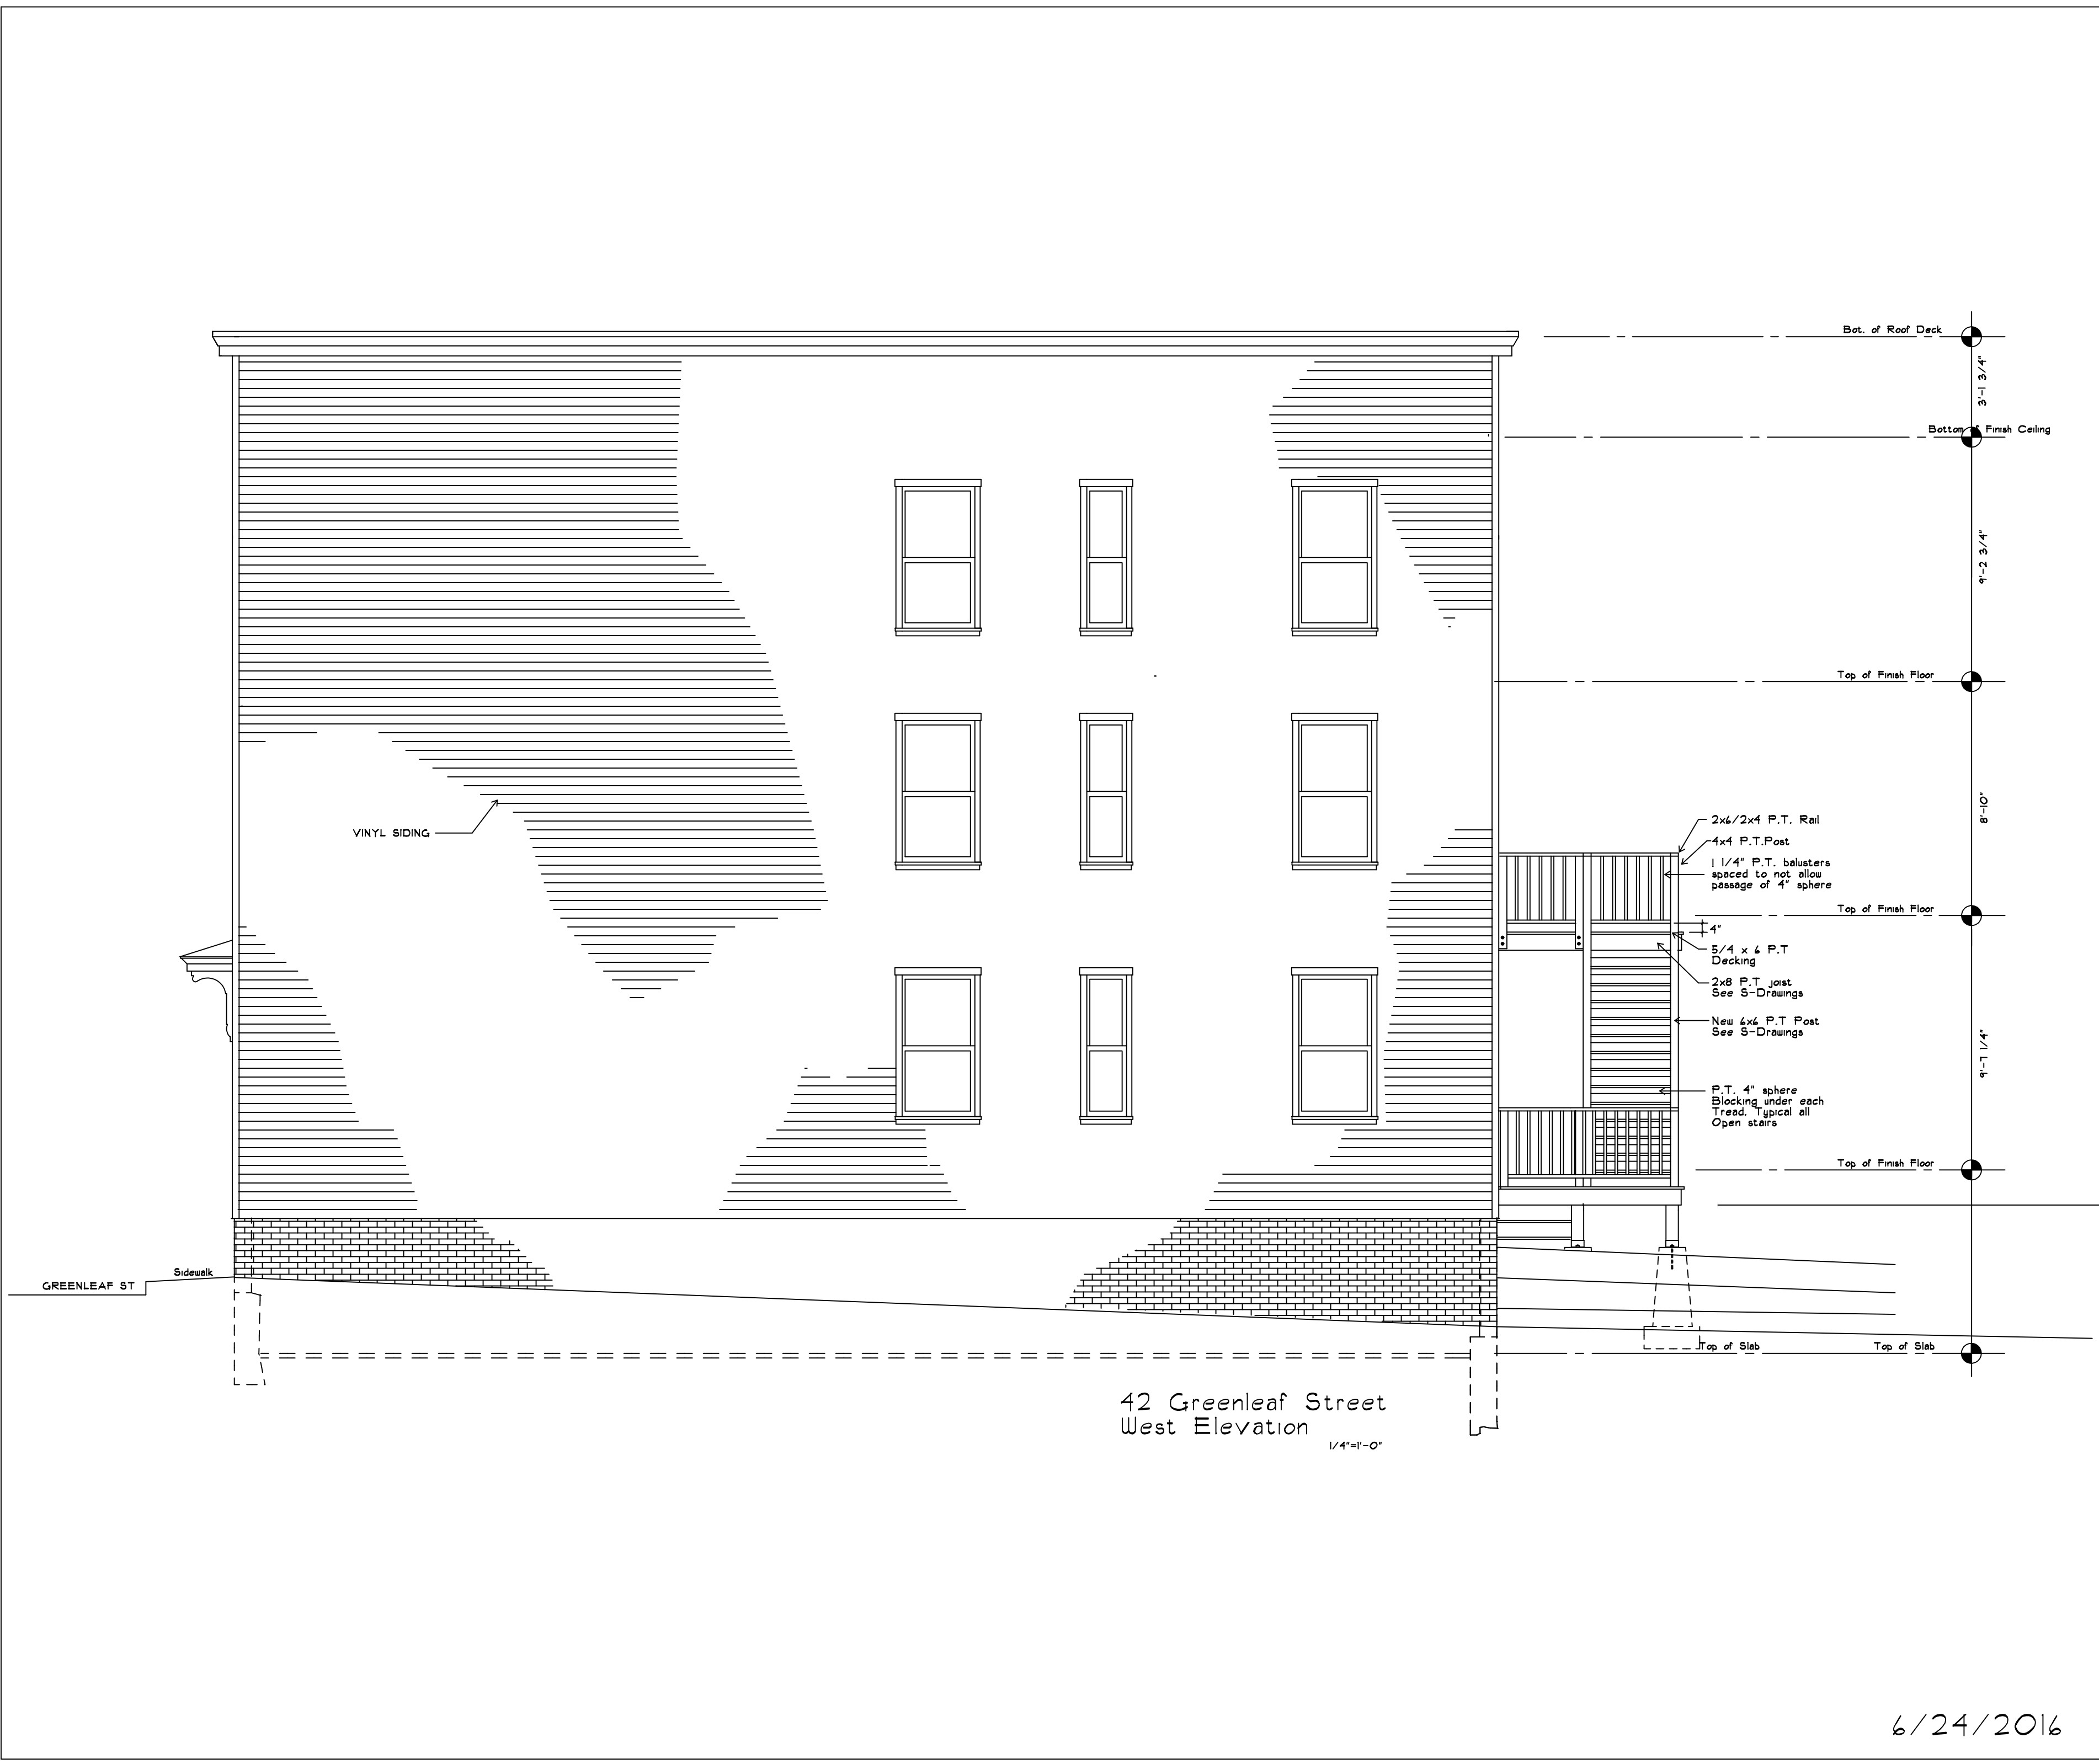

42 Greenleaf Street  
 West Elevation  
 1/4"=1'-0"

6/24/2016