


42 Greenleaf Street  
South Elevation  
1/4"=1'-0"

REPAIR THIS WATER DAMAGED BRICK FOUNDATION WALL.

NOTE: ALL EXTERIOR DECKS AND STAIRS ARE NEW CONSTRUCTION SEE S-DRAWINGS

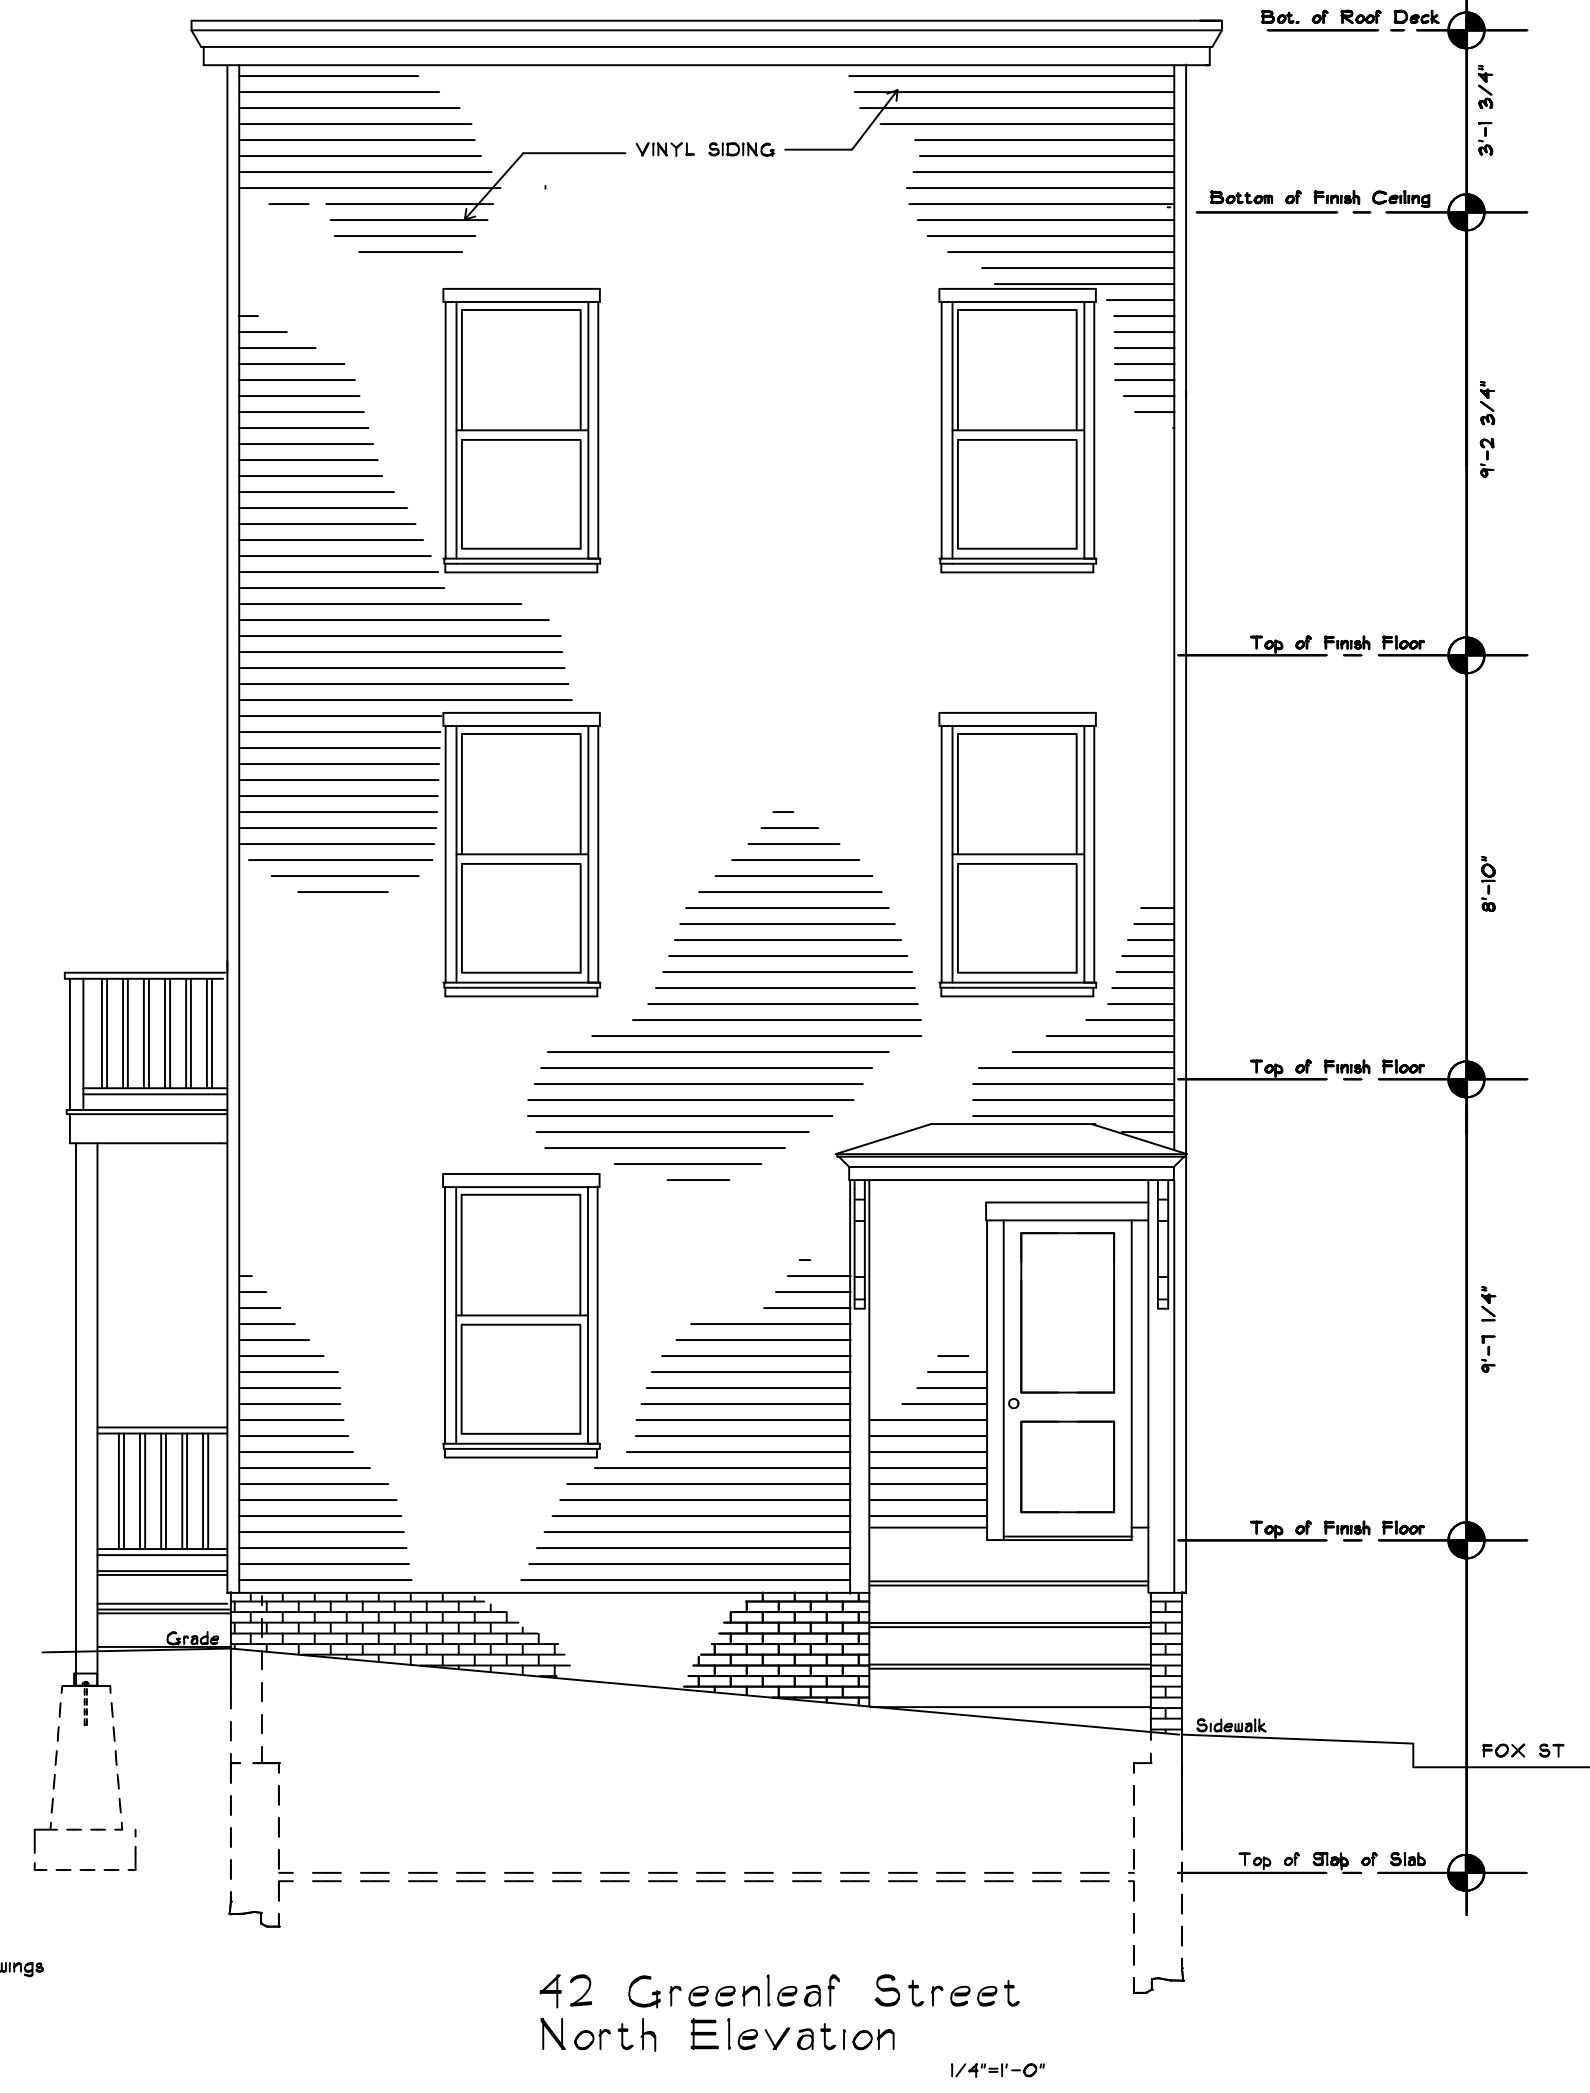

42 Greenleaf Street  
North Elevation  
1/4"=1'-0"

4 Meeting House Lane, WEST BATH, MAINE 04530  
JAMES HOARE Architectural Design  
Phone (207) 443-4251 cell 751-2734

REVISIONS


HARRIS EVANS ASSOCIATES  
42 GREENLEAF STREET  
PORTLAND, MAINE

DRAWINGS THIS SHEET  
Remodeled Elevations

DATE	
Number	
Drawn By	JH
Checked By	

A-5

6/24/2016