

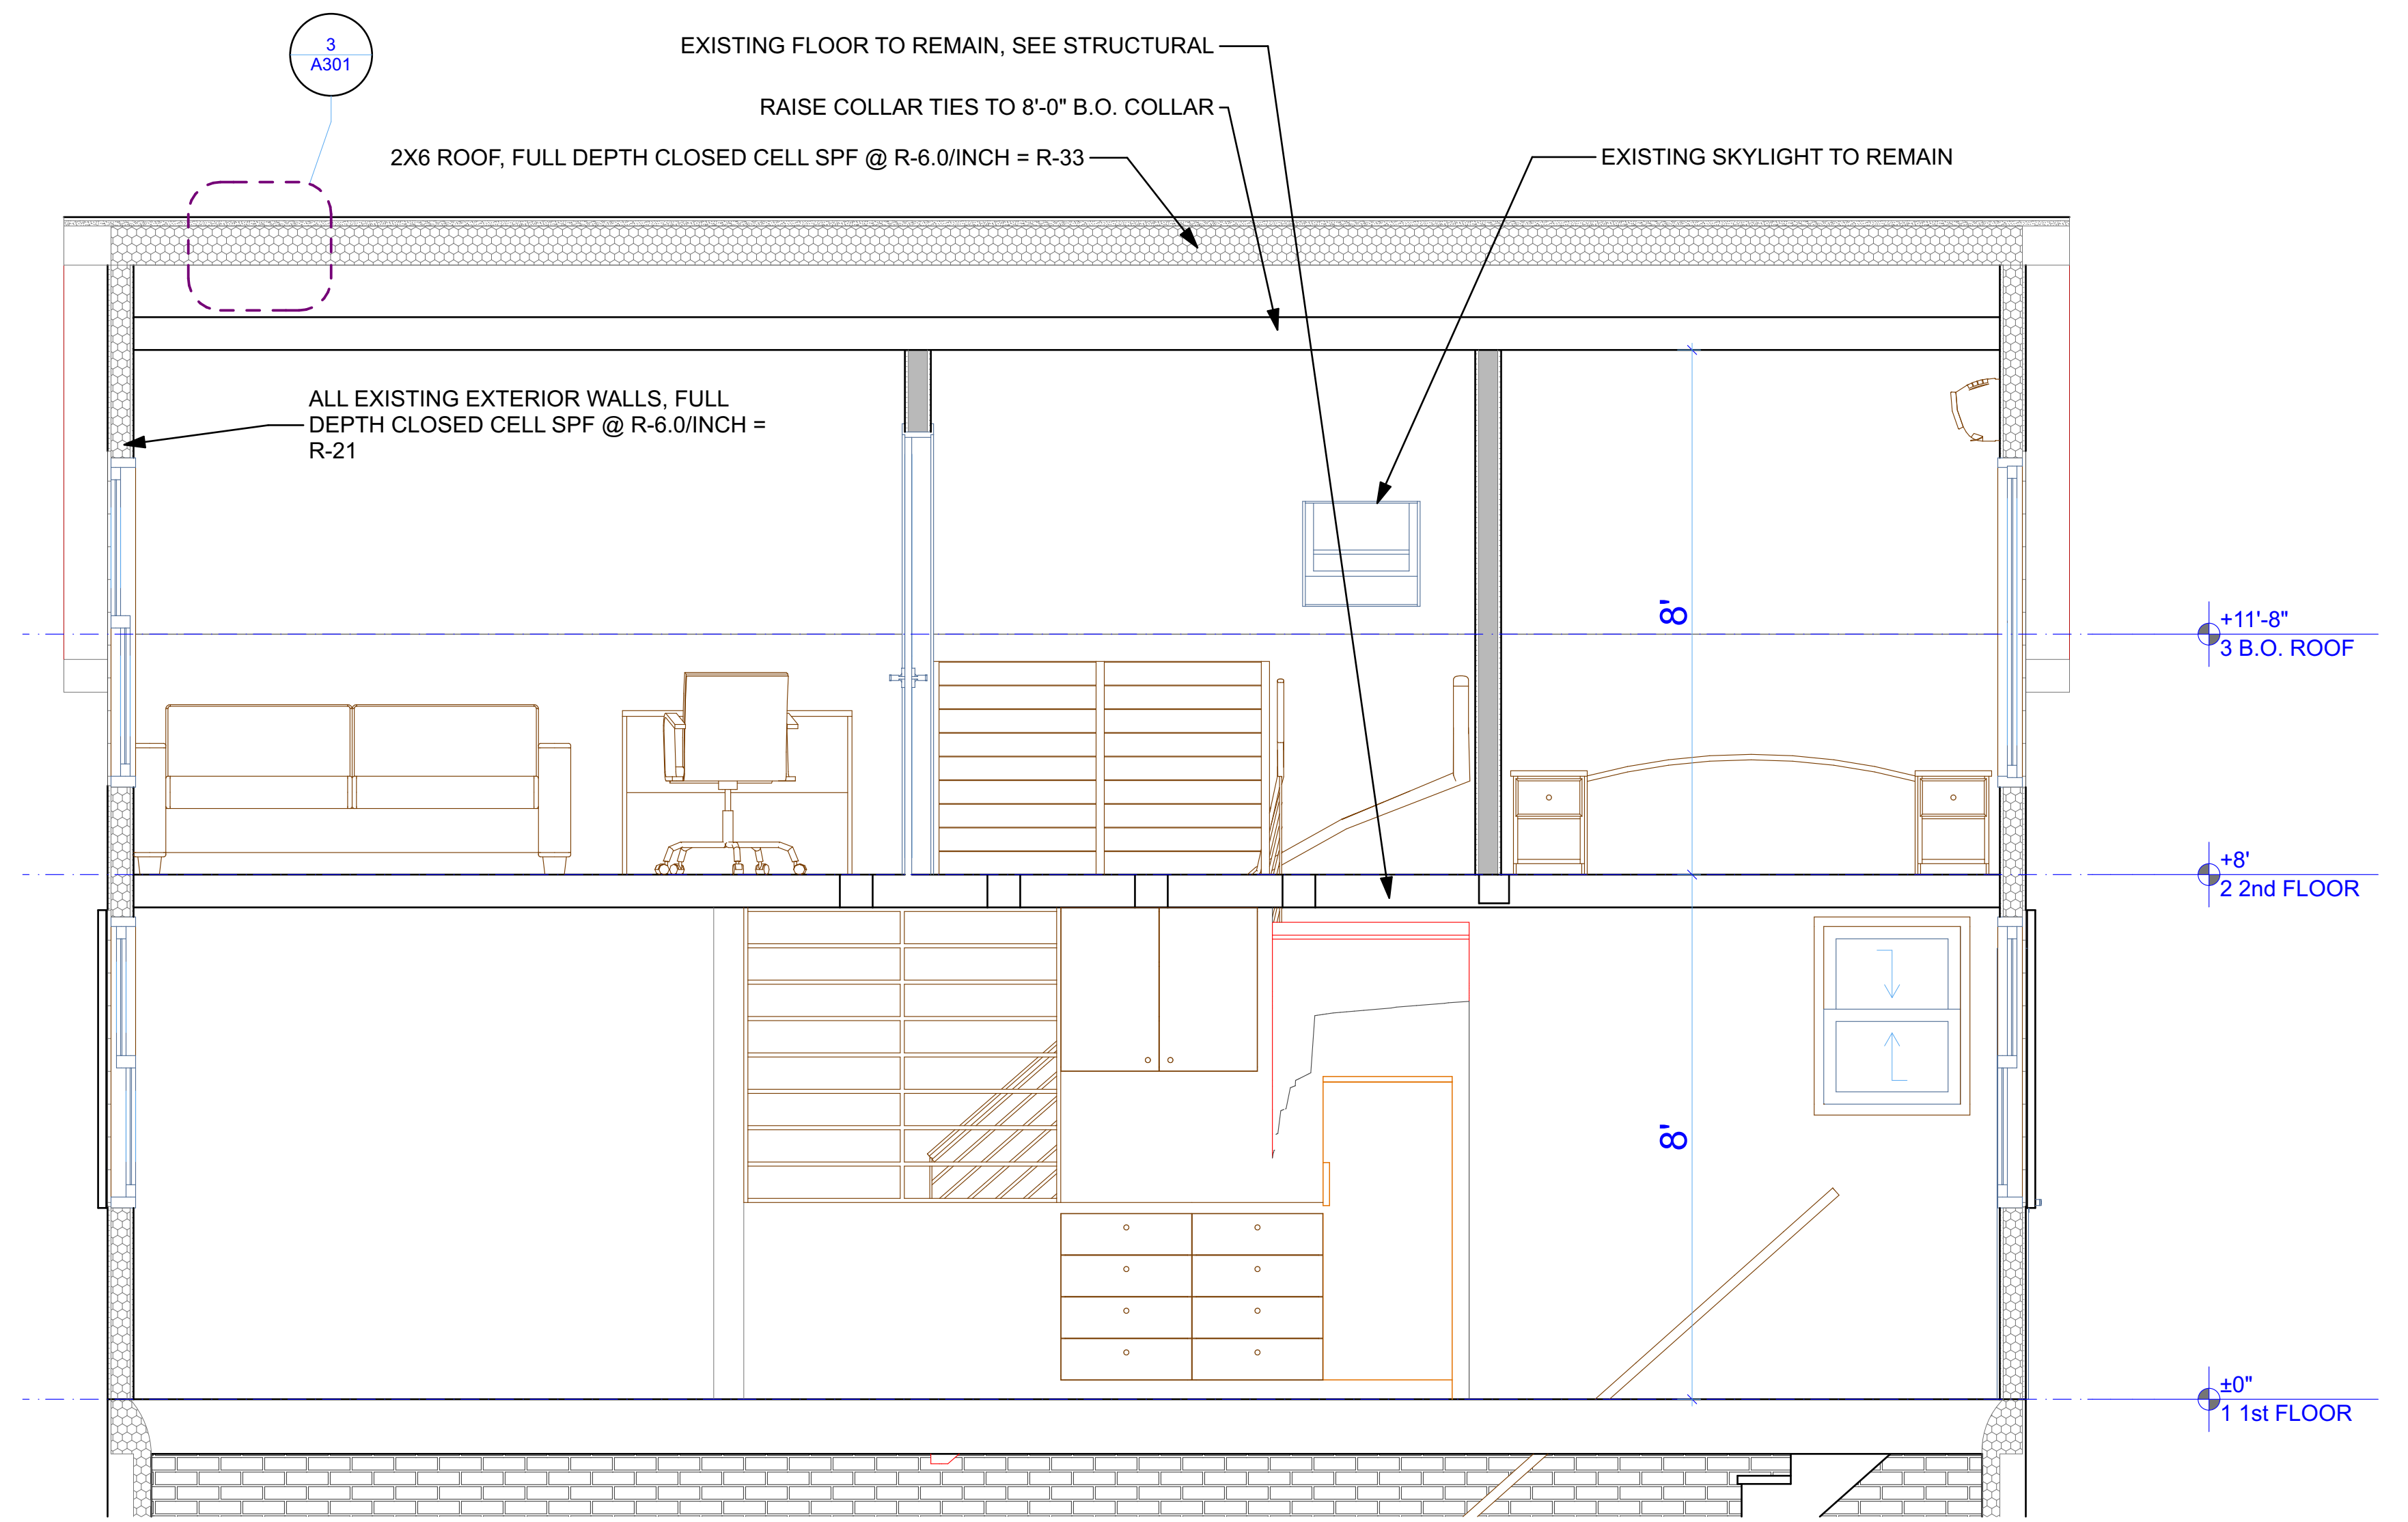




1 SECTION
SCALE: 1/2" = 1'-0"

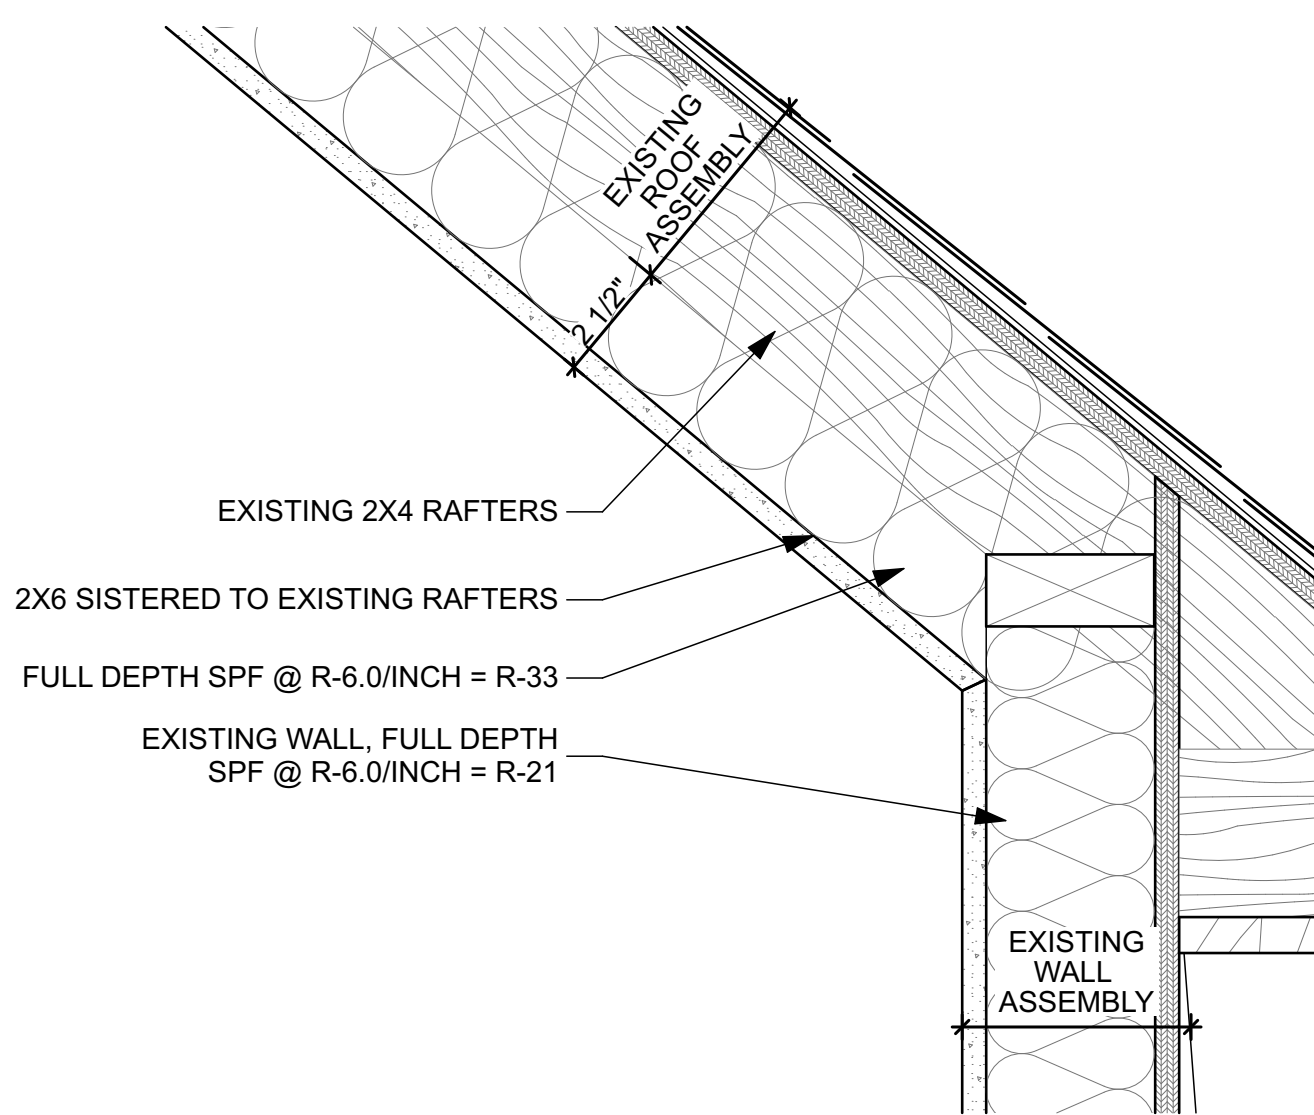

2 SECTION
SCALE: 1/2" = 1'-0"

 

4 WALL SECTION
SCALE: 3" = 1'-0"

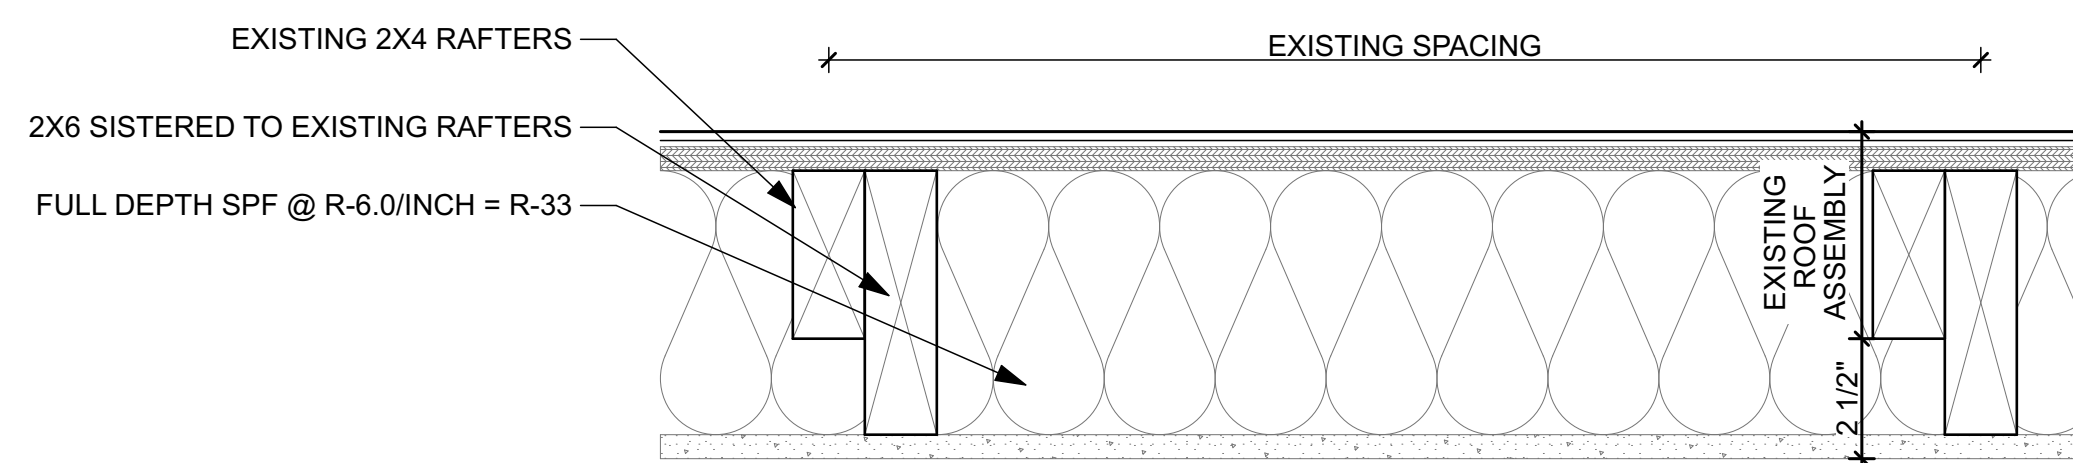 

3 ROOF ASSEMBLY
SCALE: 3" = 1'-0"

