



DASHED LINE REPRESENTS BUILDING STRUCTURE ABOVE

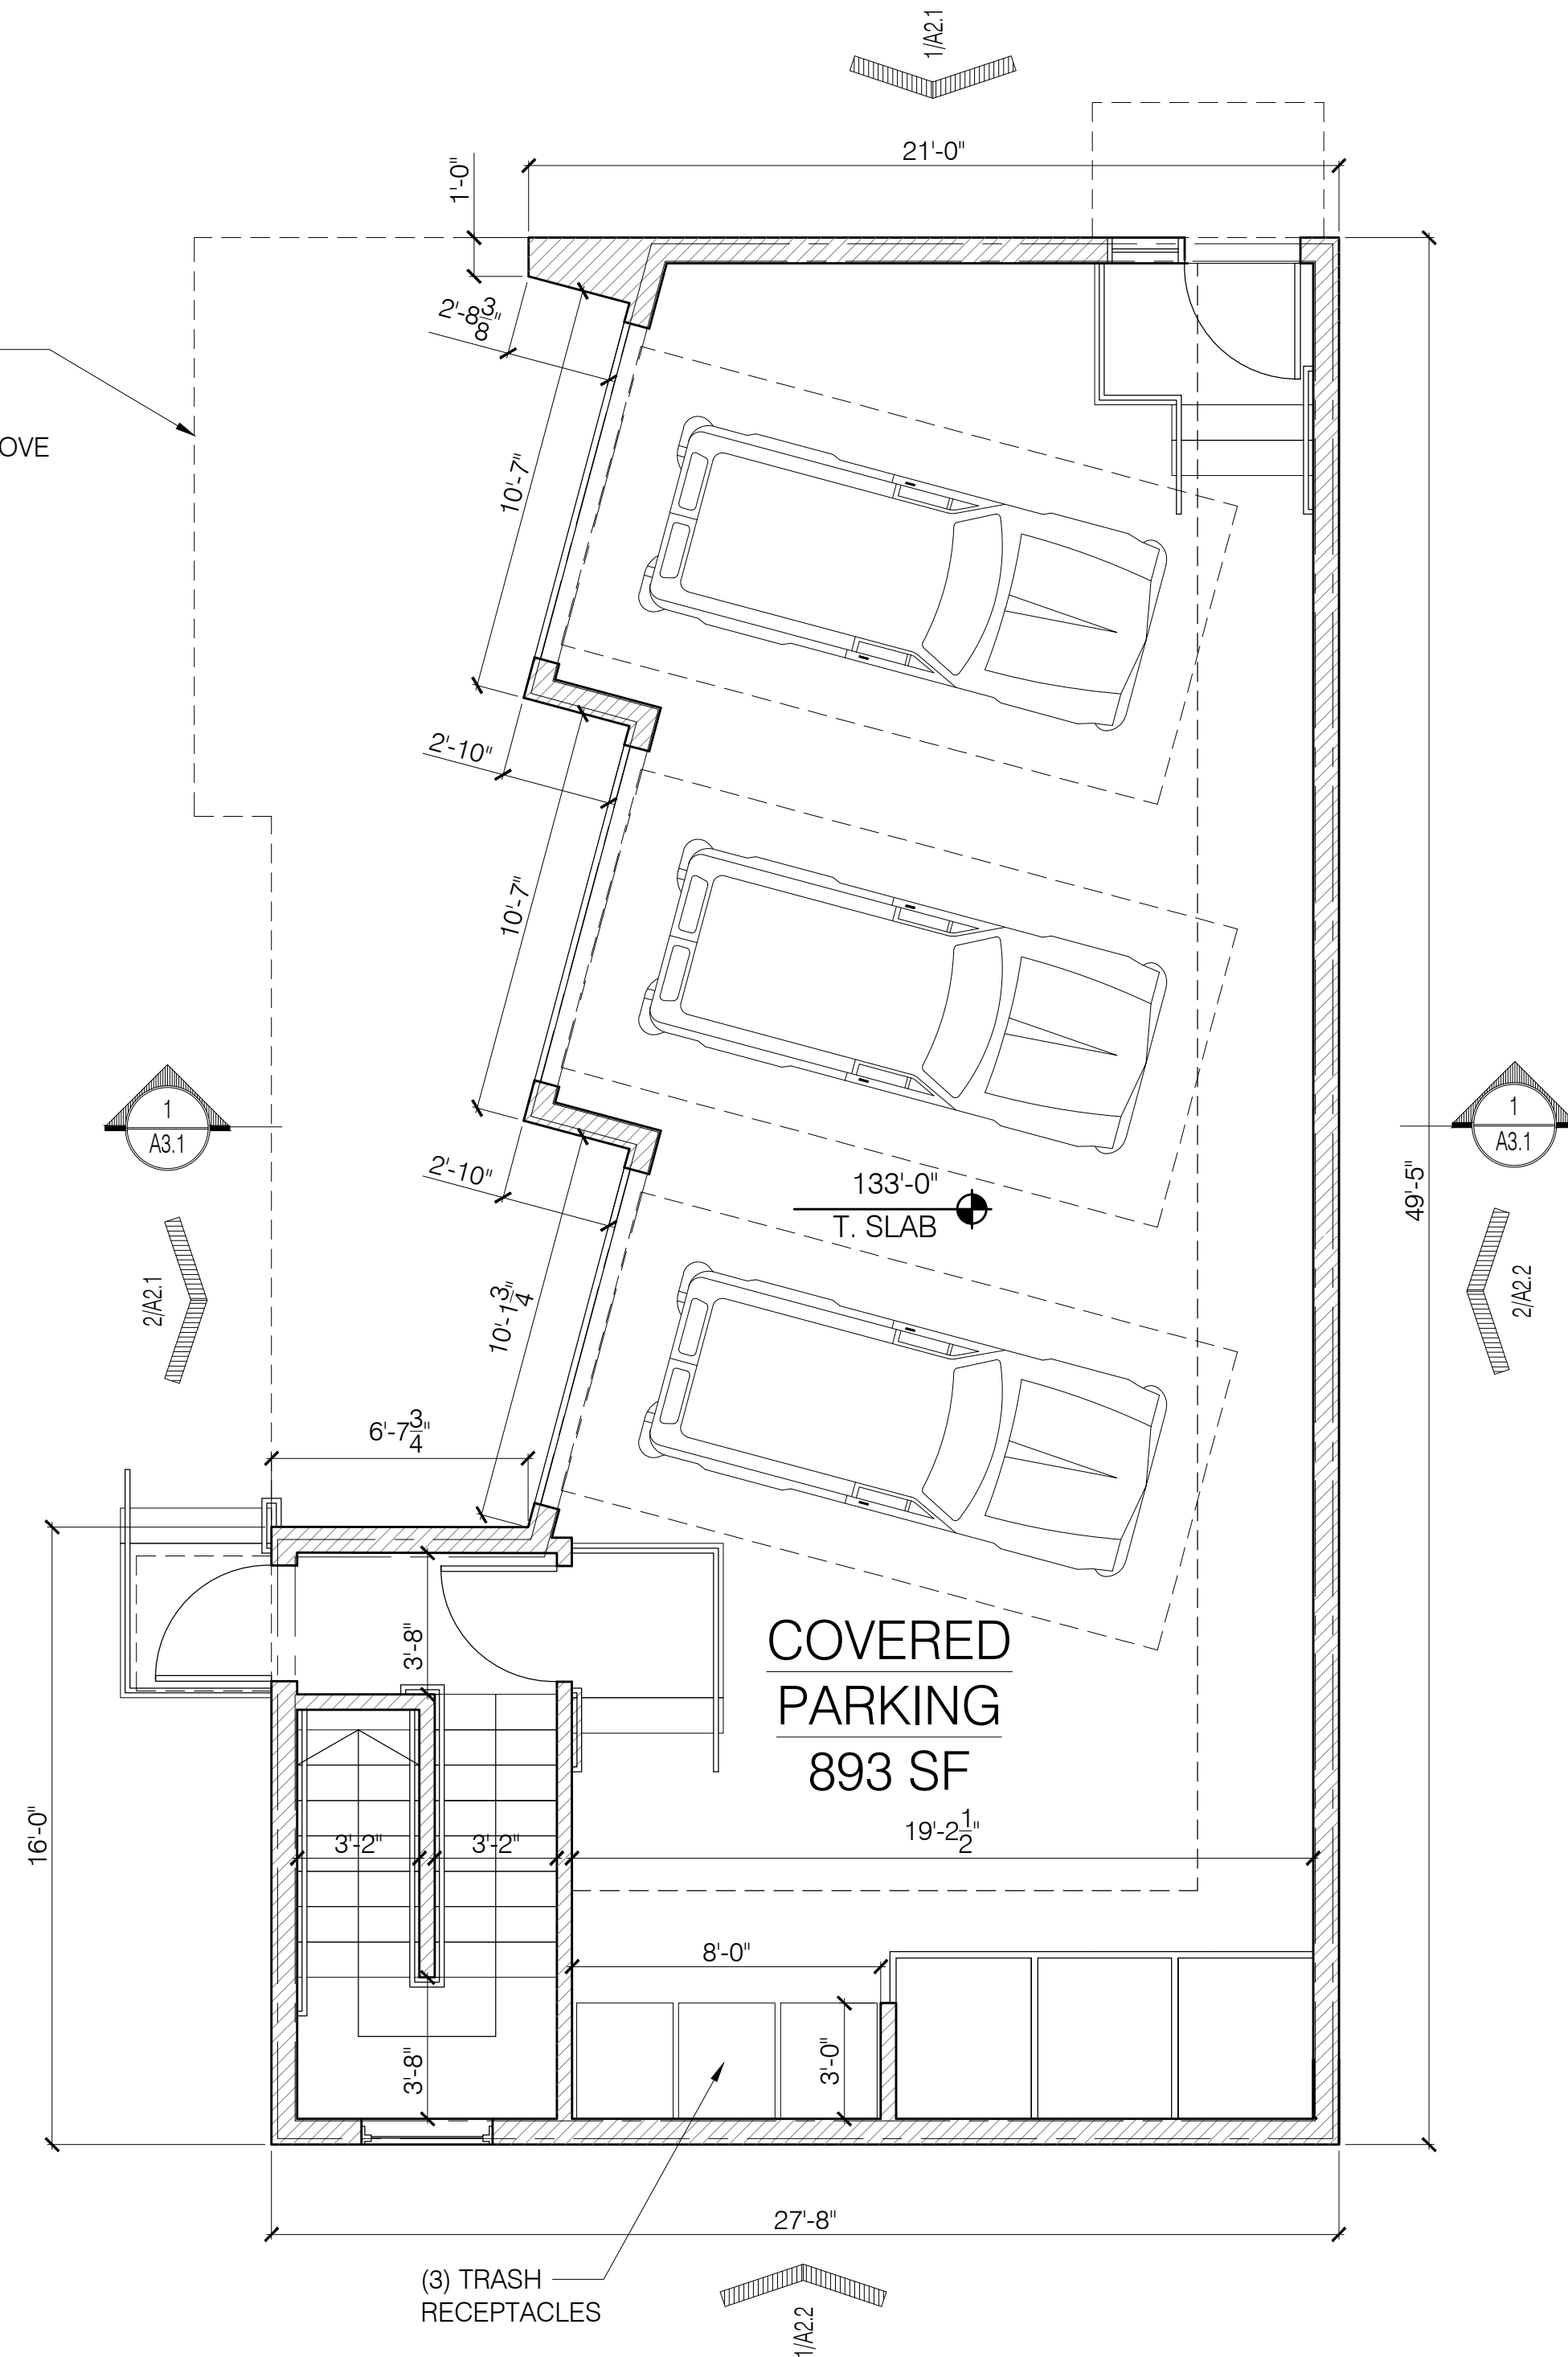


1 1ST FLOOR PLAN  
SCALE: 1/4" = 1'-0"

AREA TABULATIONS		
		Gross Square Feet
Unit #1	3 bedroom unit	1,111
Unit #2	2 bedroom townhouse	969
Unit #3	2 bedroom townhouse	903

DASHED LINE REPRESENTS BUILDING STRUCTURE ABOVE

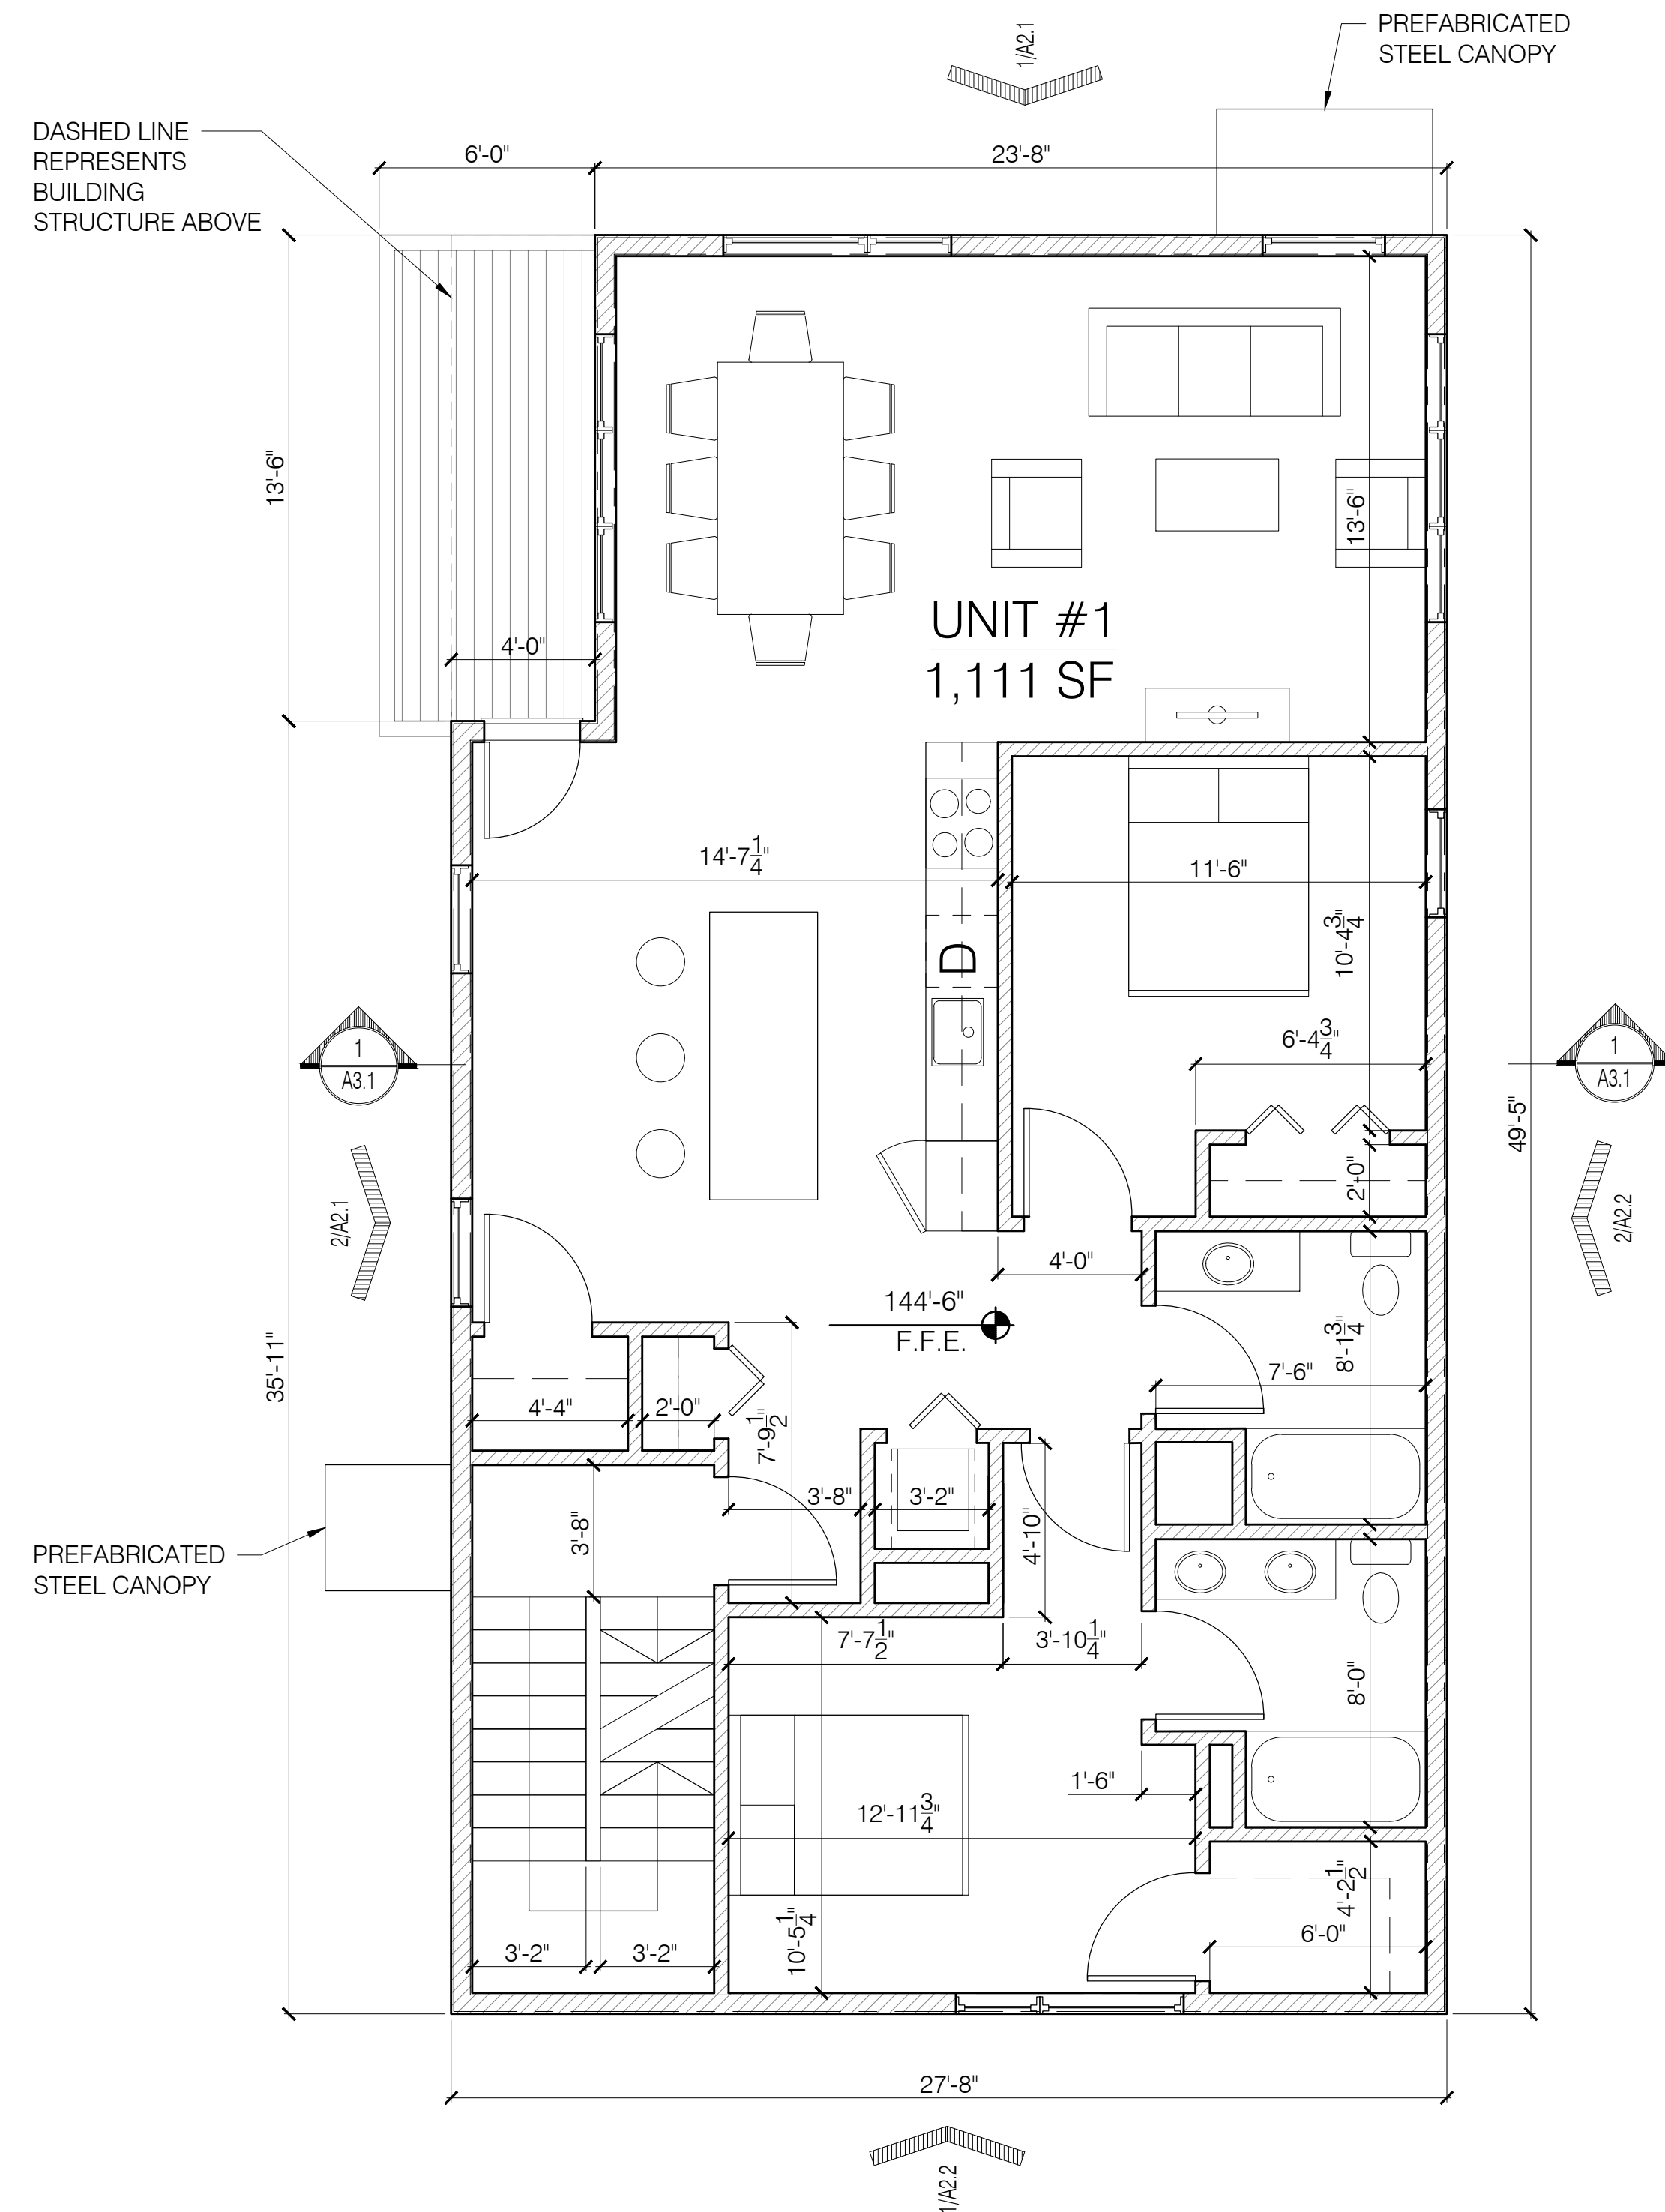

2 2ND FLOOR PLAN  
SCALE: 1/4" = 1'-0"

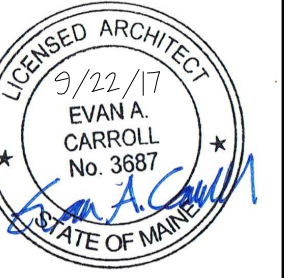

REVISIONS

1	-
2	-
3	-
4	-
5	-