


GREENLEAF ST

GREENLEAF STREET

43 - 55

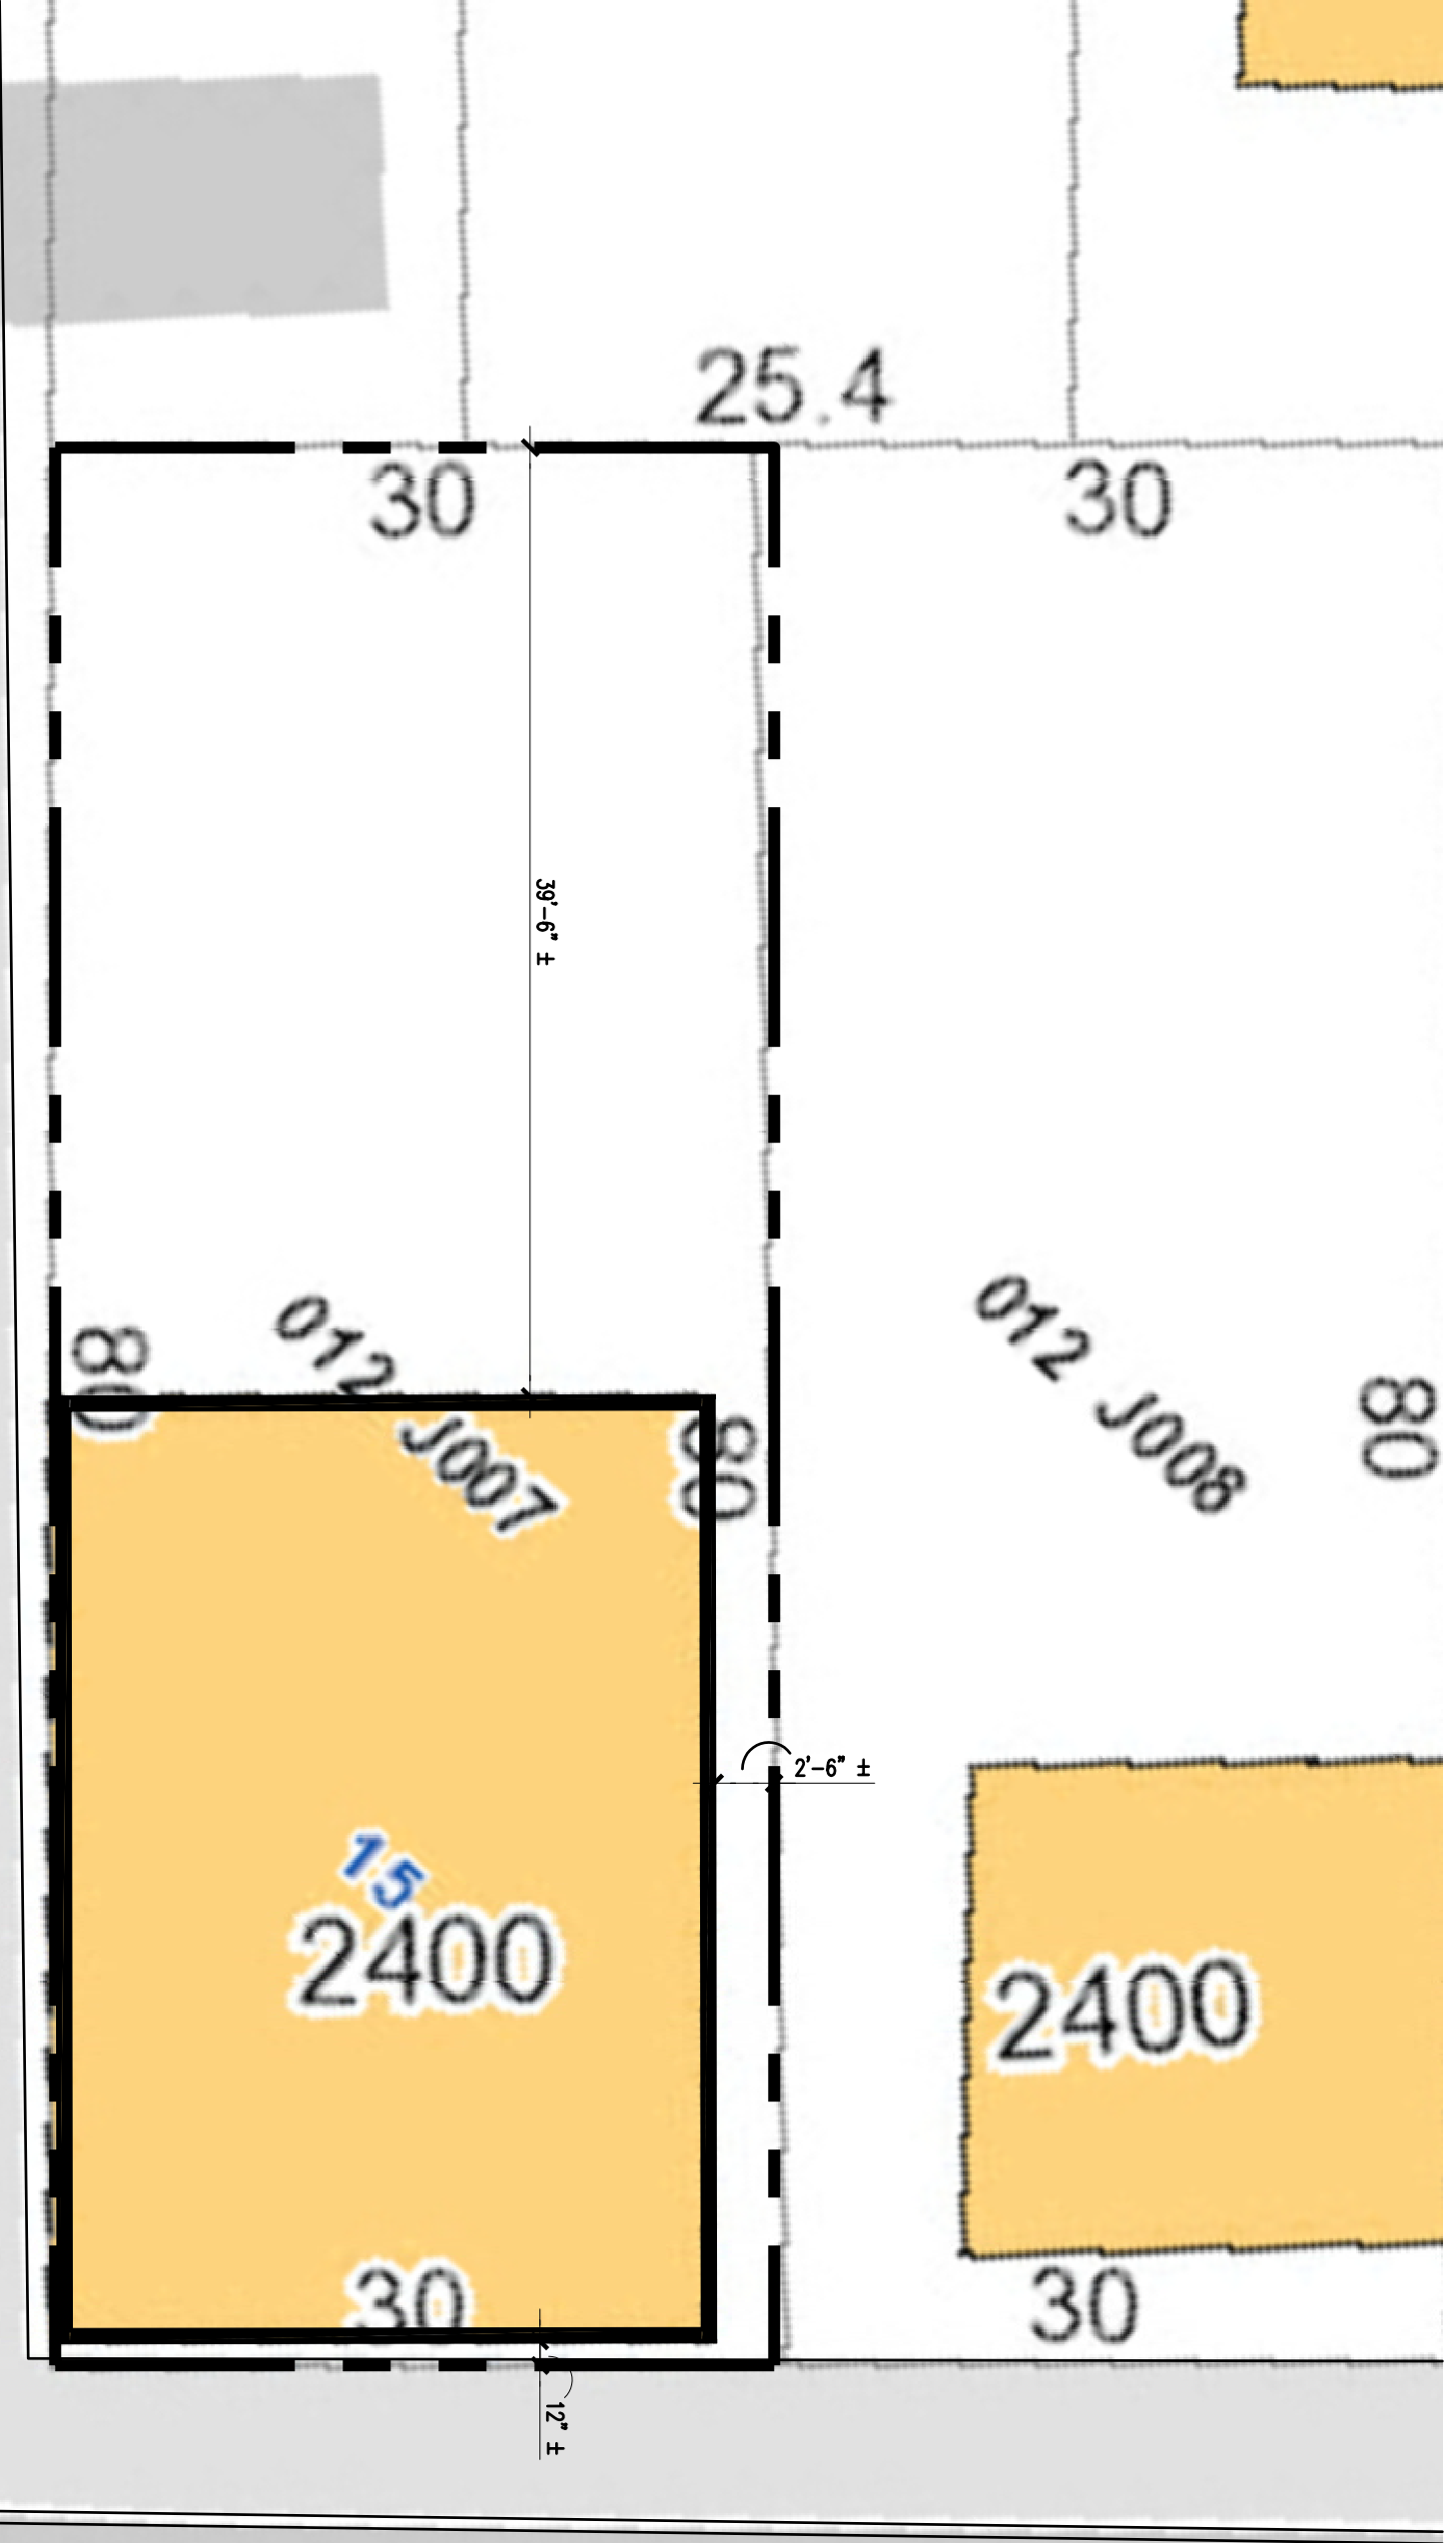

EVERETT STREET

G10

BY _____
 DATE 04.02.14
 SCALE 1/4"=1'-0"
 NUMBER _____

TITLE
 SITE PLAN

EVERETT STREET RESIDENCE
 PORTLAND, MAINE

107 anderson street
 portland · maine · 04101
 t 207.775.2267
www.portlandrenovations.com

