


GREENLEAF ST

GREENLEAF STREET

43 - 55
42 - 54

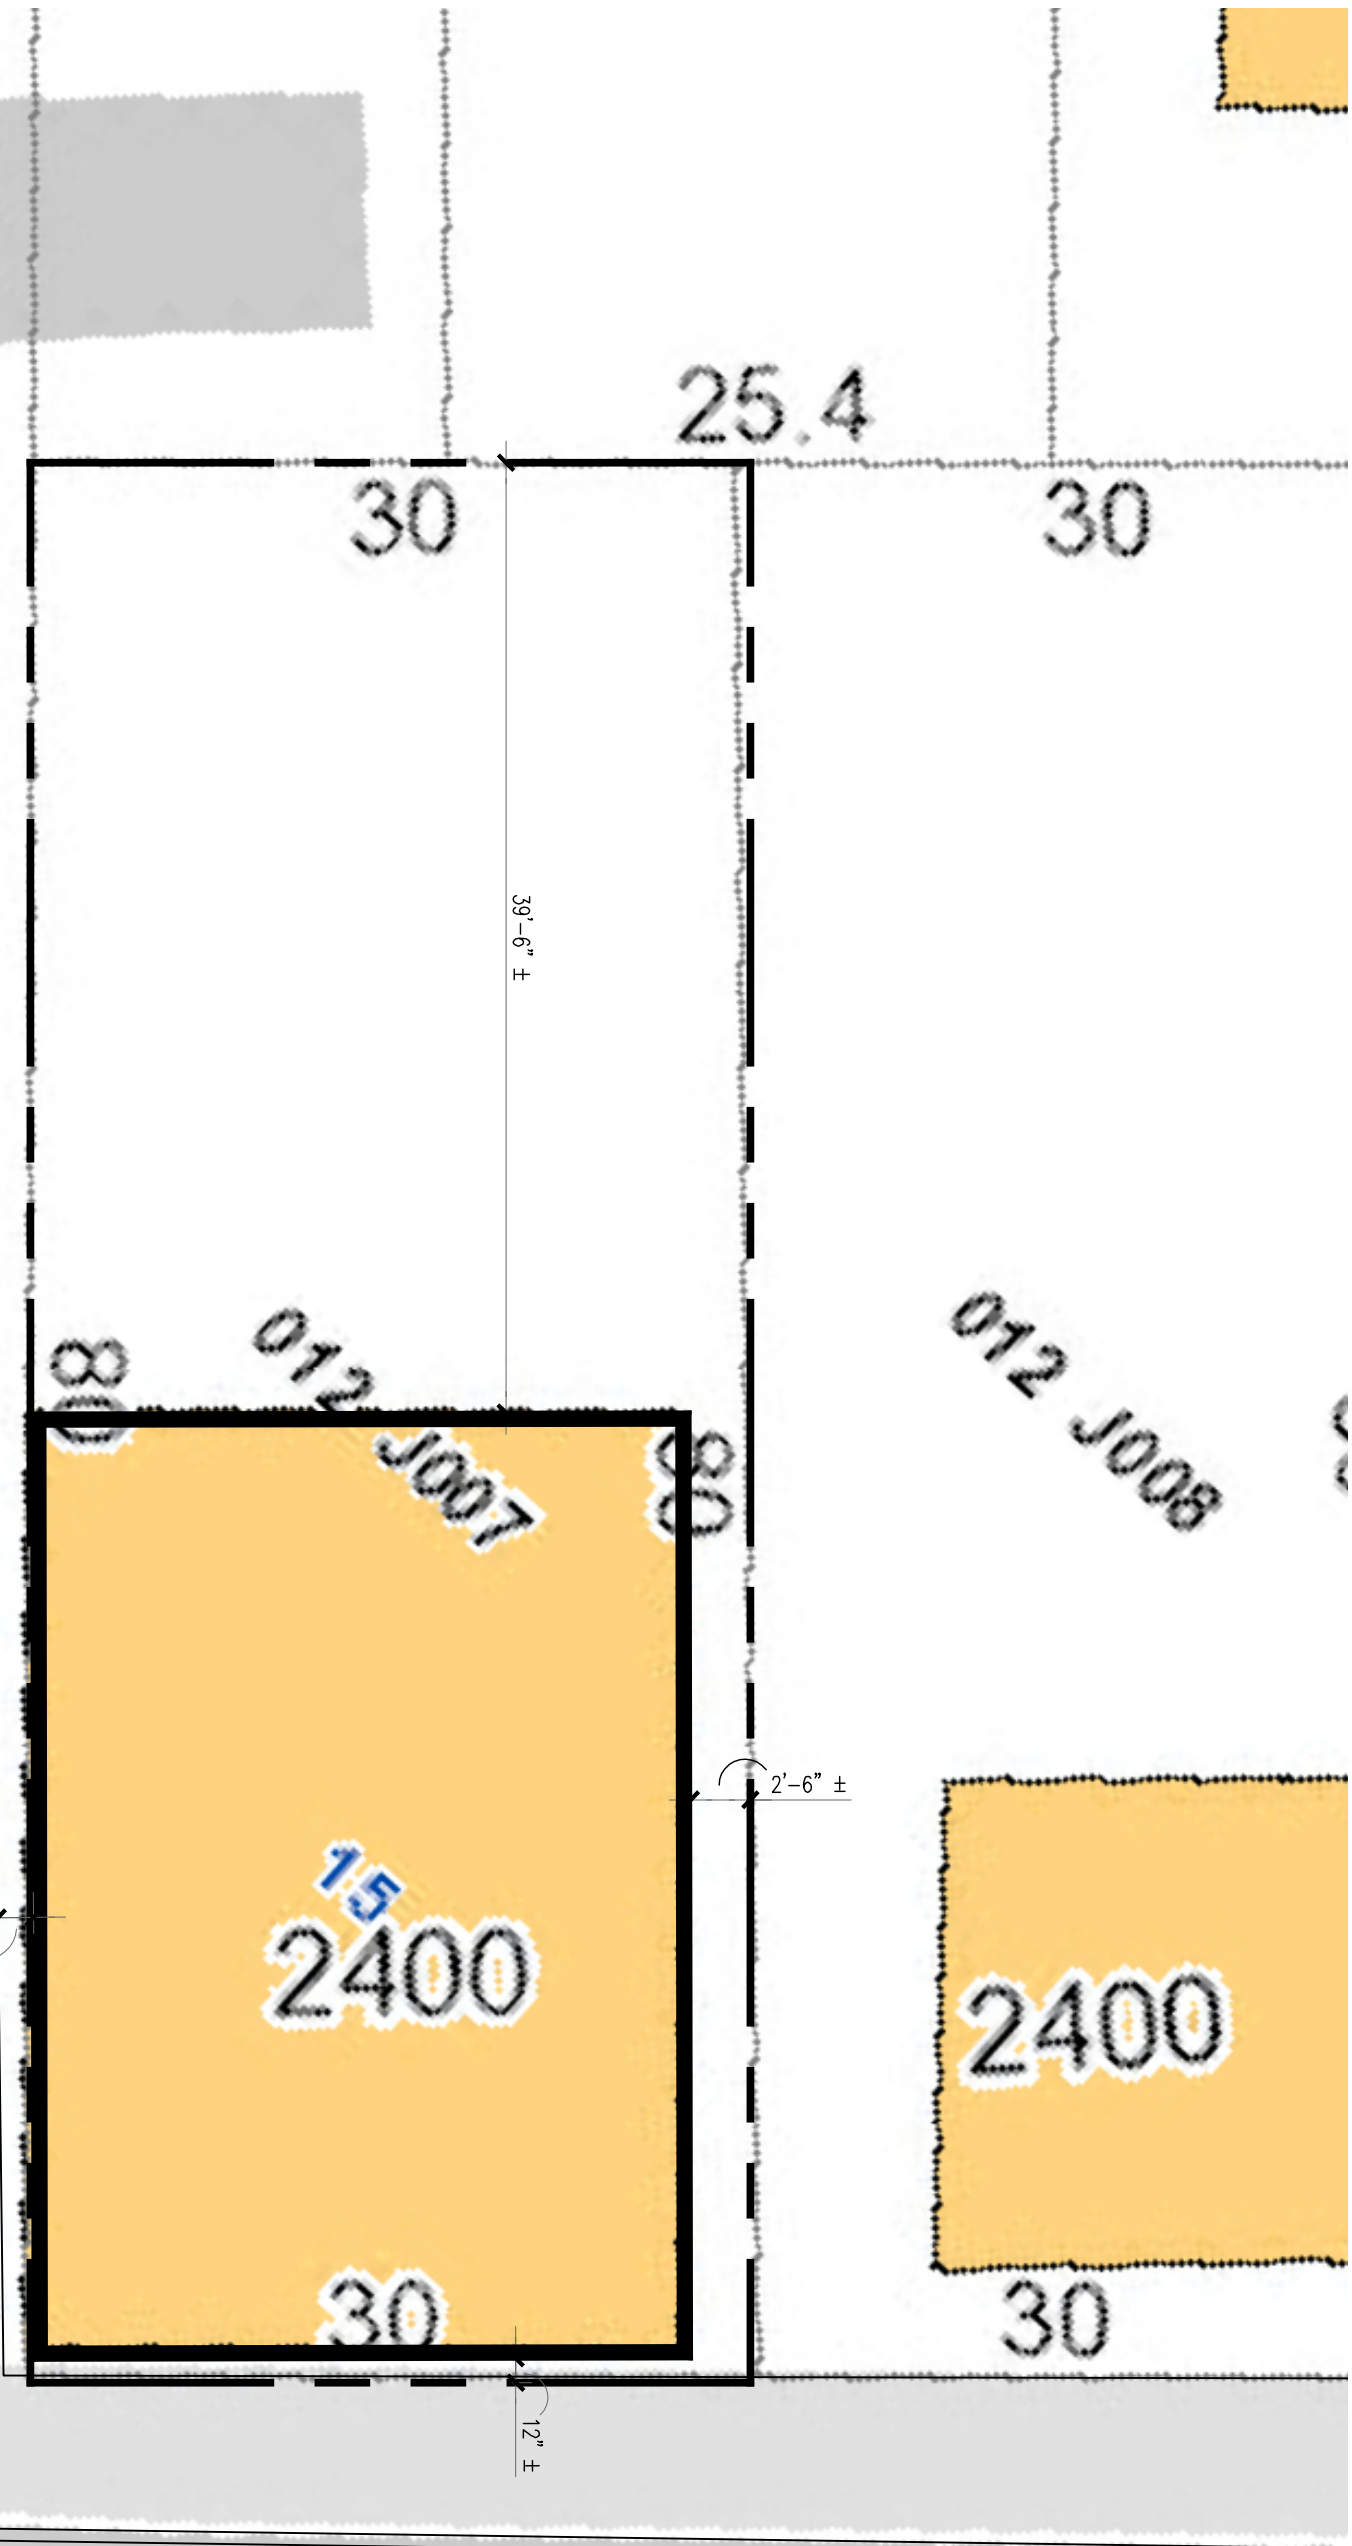

EVERETT STREET

G1.0

by RW
date 11.21.14
scale 1/8"=1'-0"

title
SITE PLAN

EVERETT STREET RESIDENCE
PORTLAND, MAINE

107 anderson street
portland - maine - 04101
1.207.776.2287
www.portlandrenovations.com

