










1 FLOOR PLAN
SCALE: 1/8" = 1'-0"
2' 4' 8' 16'


- LIFE SAFETY LEGENE**
-  EXIT SIGN
 -  HORN STROBE - NUMBER INDICATES CANDELA RATING
 -  STROBE - NUMBER INDICATES CANDELA RATING
 -  FIRE ALARM PULL STATION
 -  FIRE EXTINGUISHER 10# DRY CHEMICAL TYPE

 2 ENLARGED PLAN
SCALE: 1/4" = 1'-0"
1' 2' 4' 8'

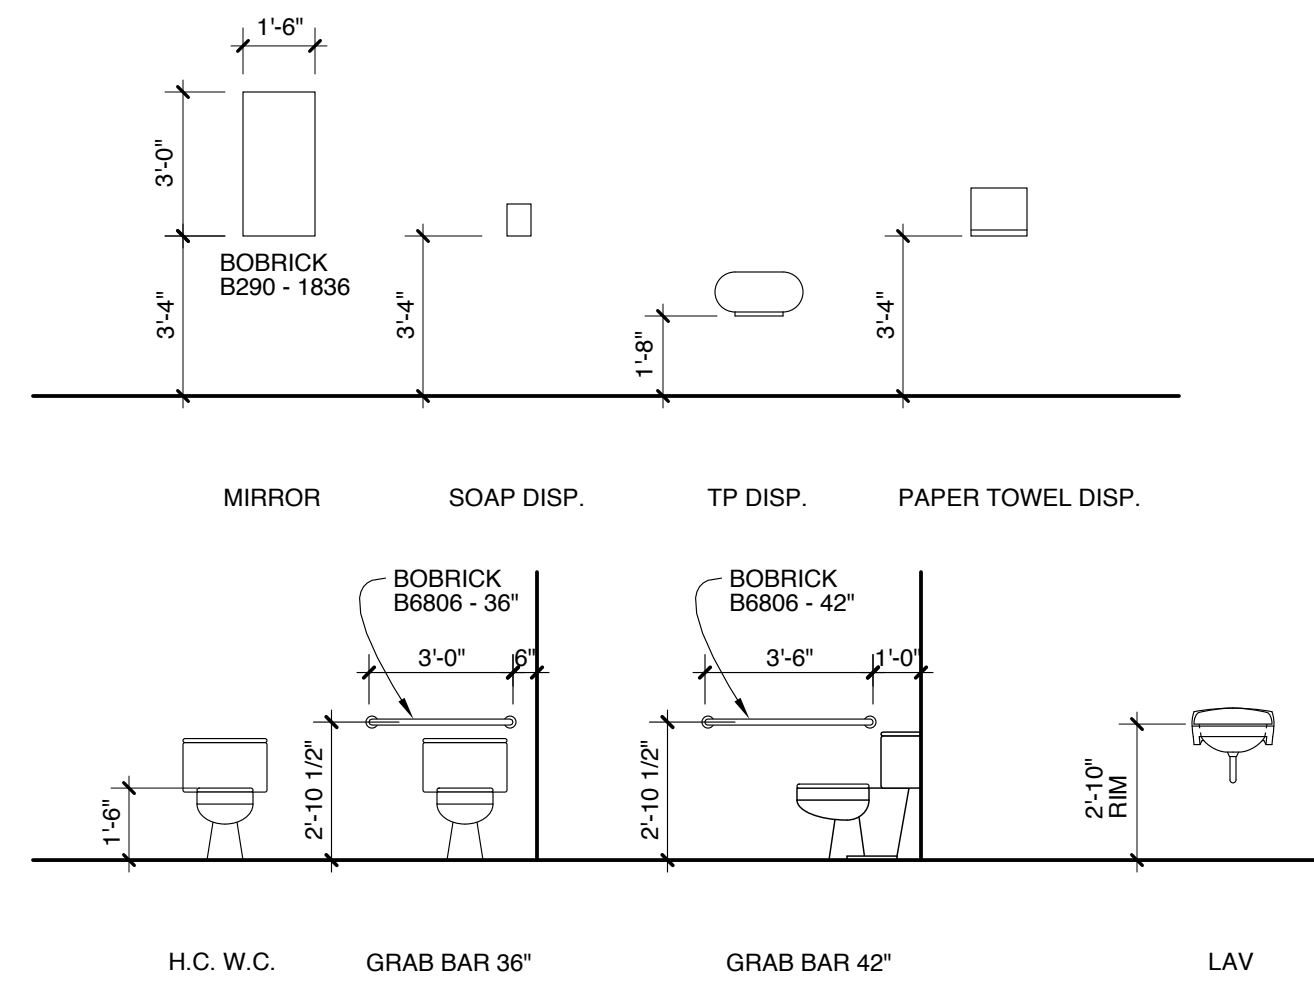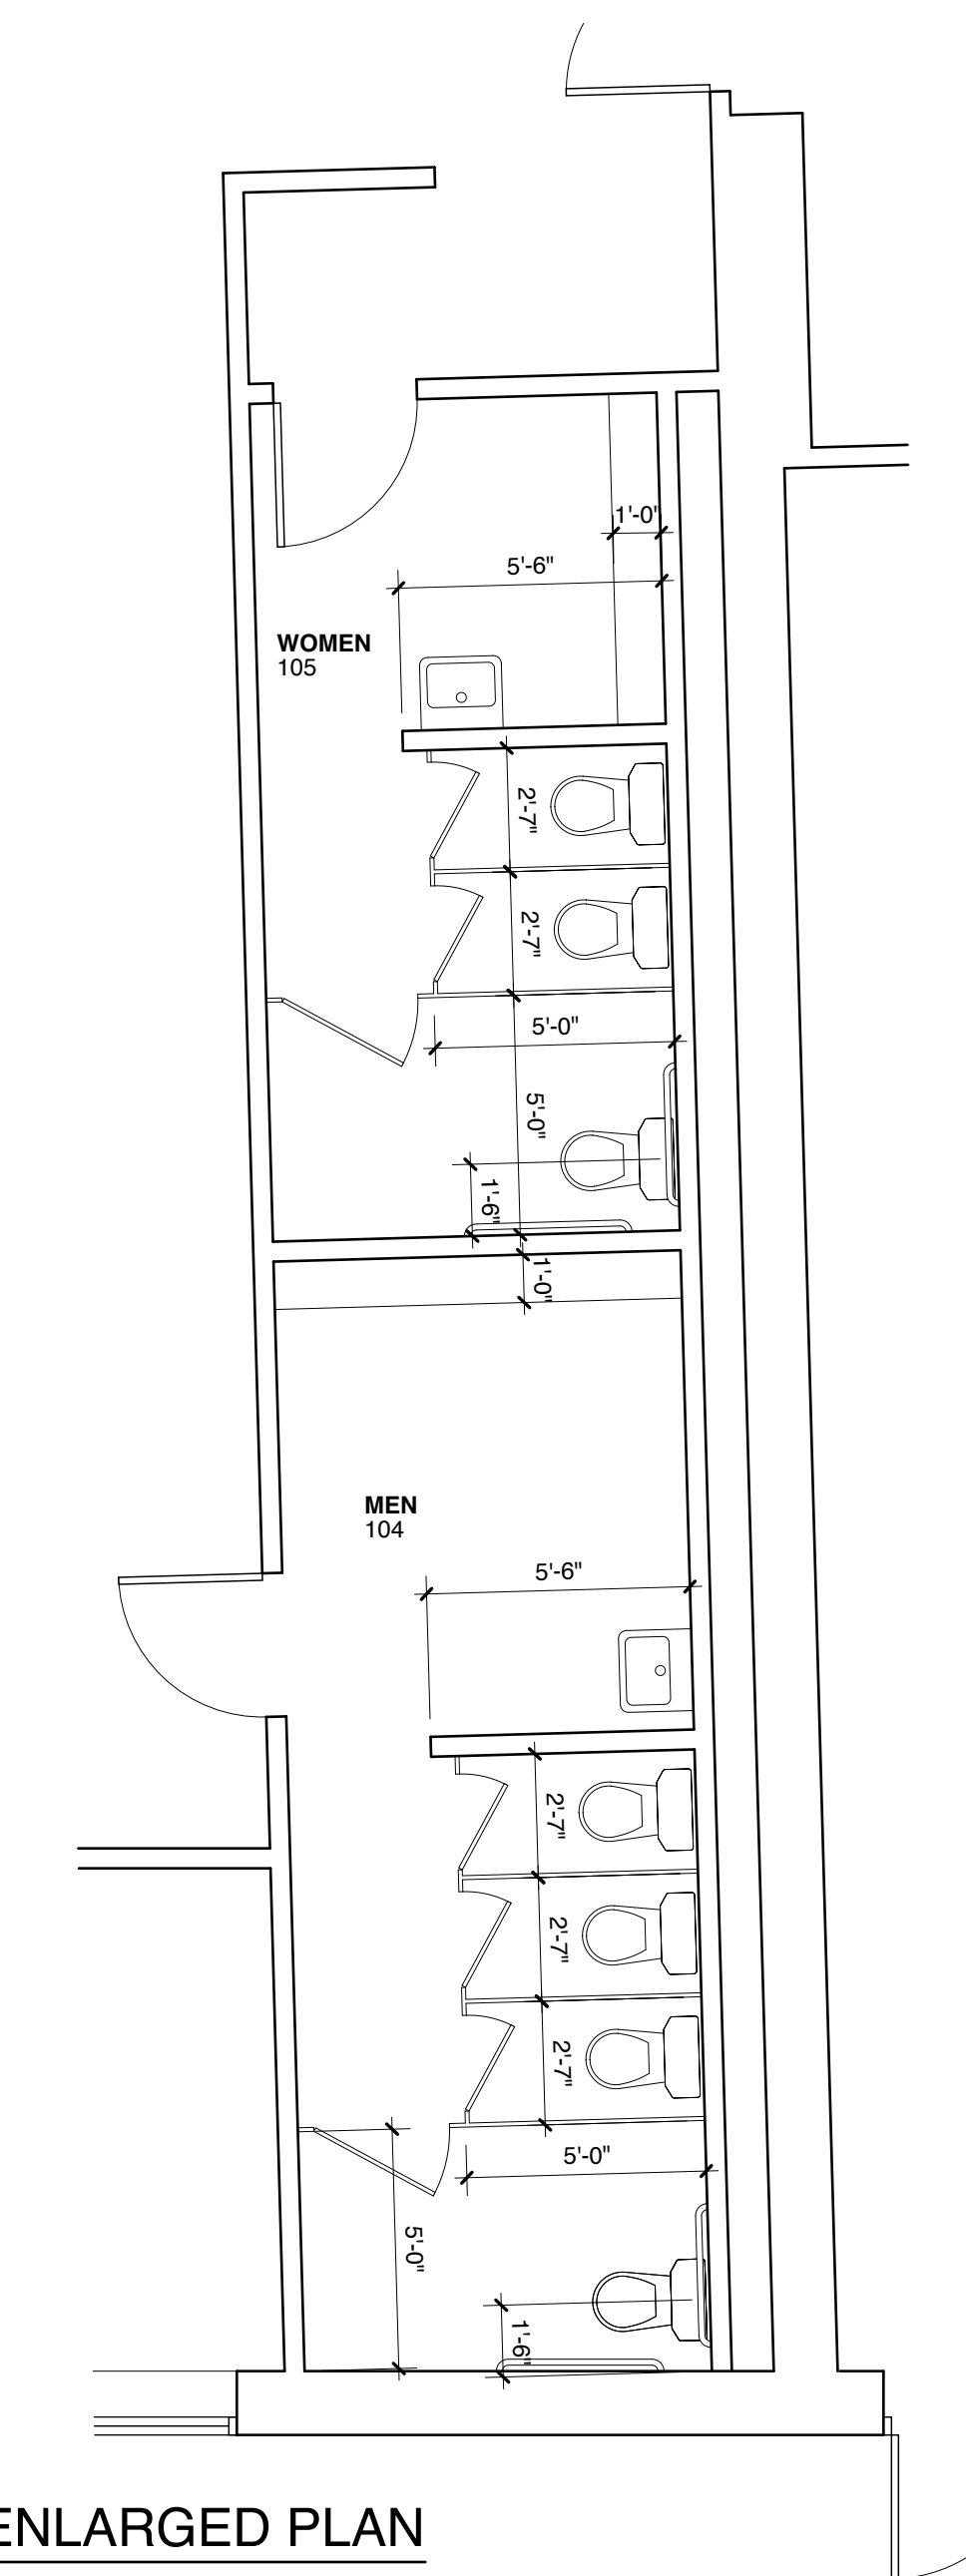

3 BATHROOM FIXTURE MOUNTING HEIGHTS
SCALE: 1/4" = 1'-0"
3' 6' 1' 2'

FIXTURE AND ACCESSORY NOTES:
1. PROVIDE SOLID WOOD BLOCKING IN WALL FOR MOUNTING OF ALL WALL-MOUNTED ITEMS.

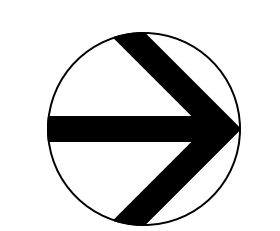

Michael Charek Architects
25 Hartley Street
Portland, Maine 04103
(207) 761-0556



Muslim Community Center
118 Anderson Street
Portland, Maine

Title
LIFE SAFETY PLAN AND DETAILS

Scale: AS NOTED

Date: 6/3/11

Revisions

Sheet

A2