

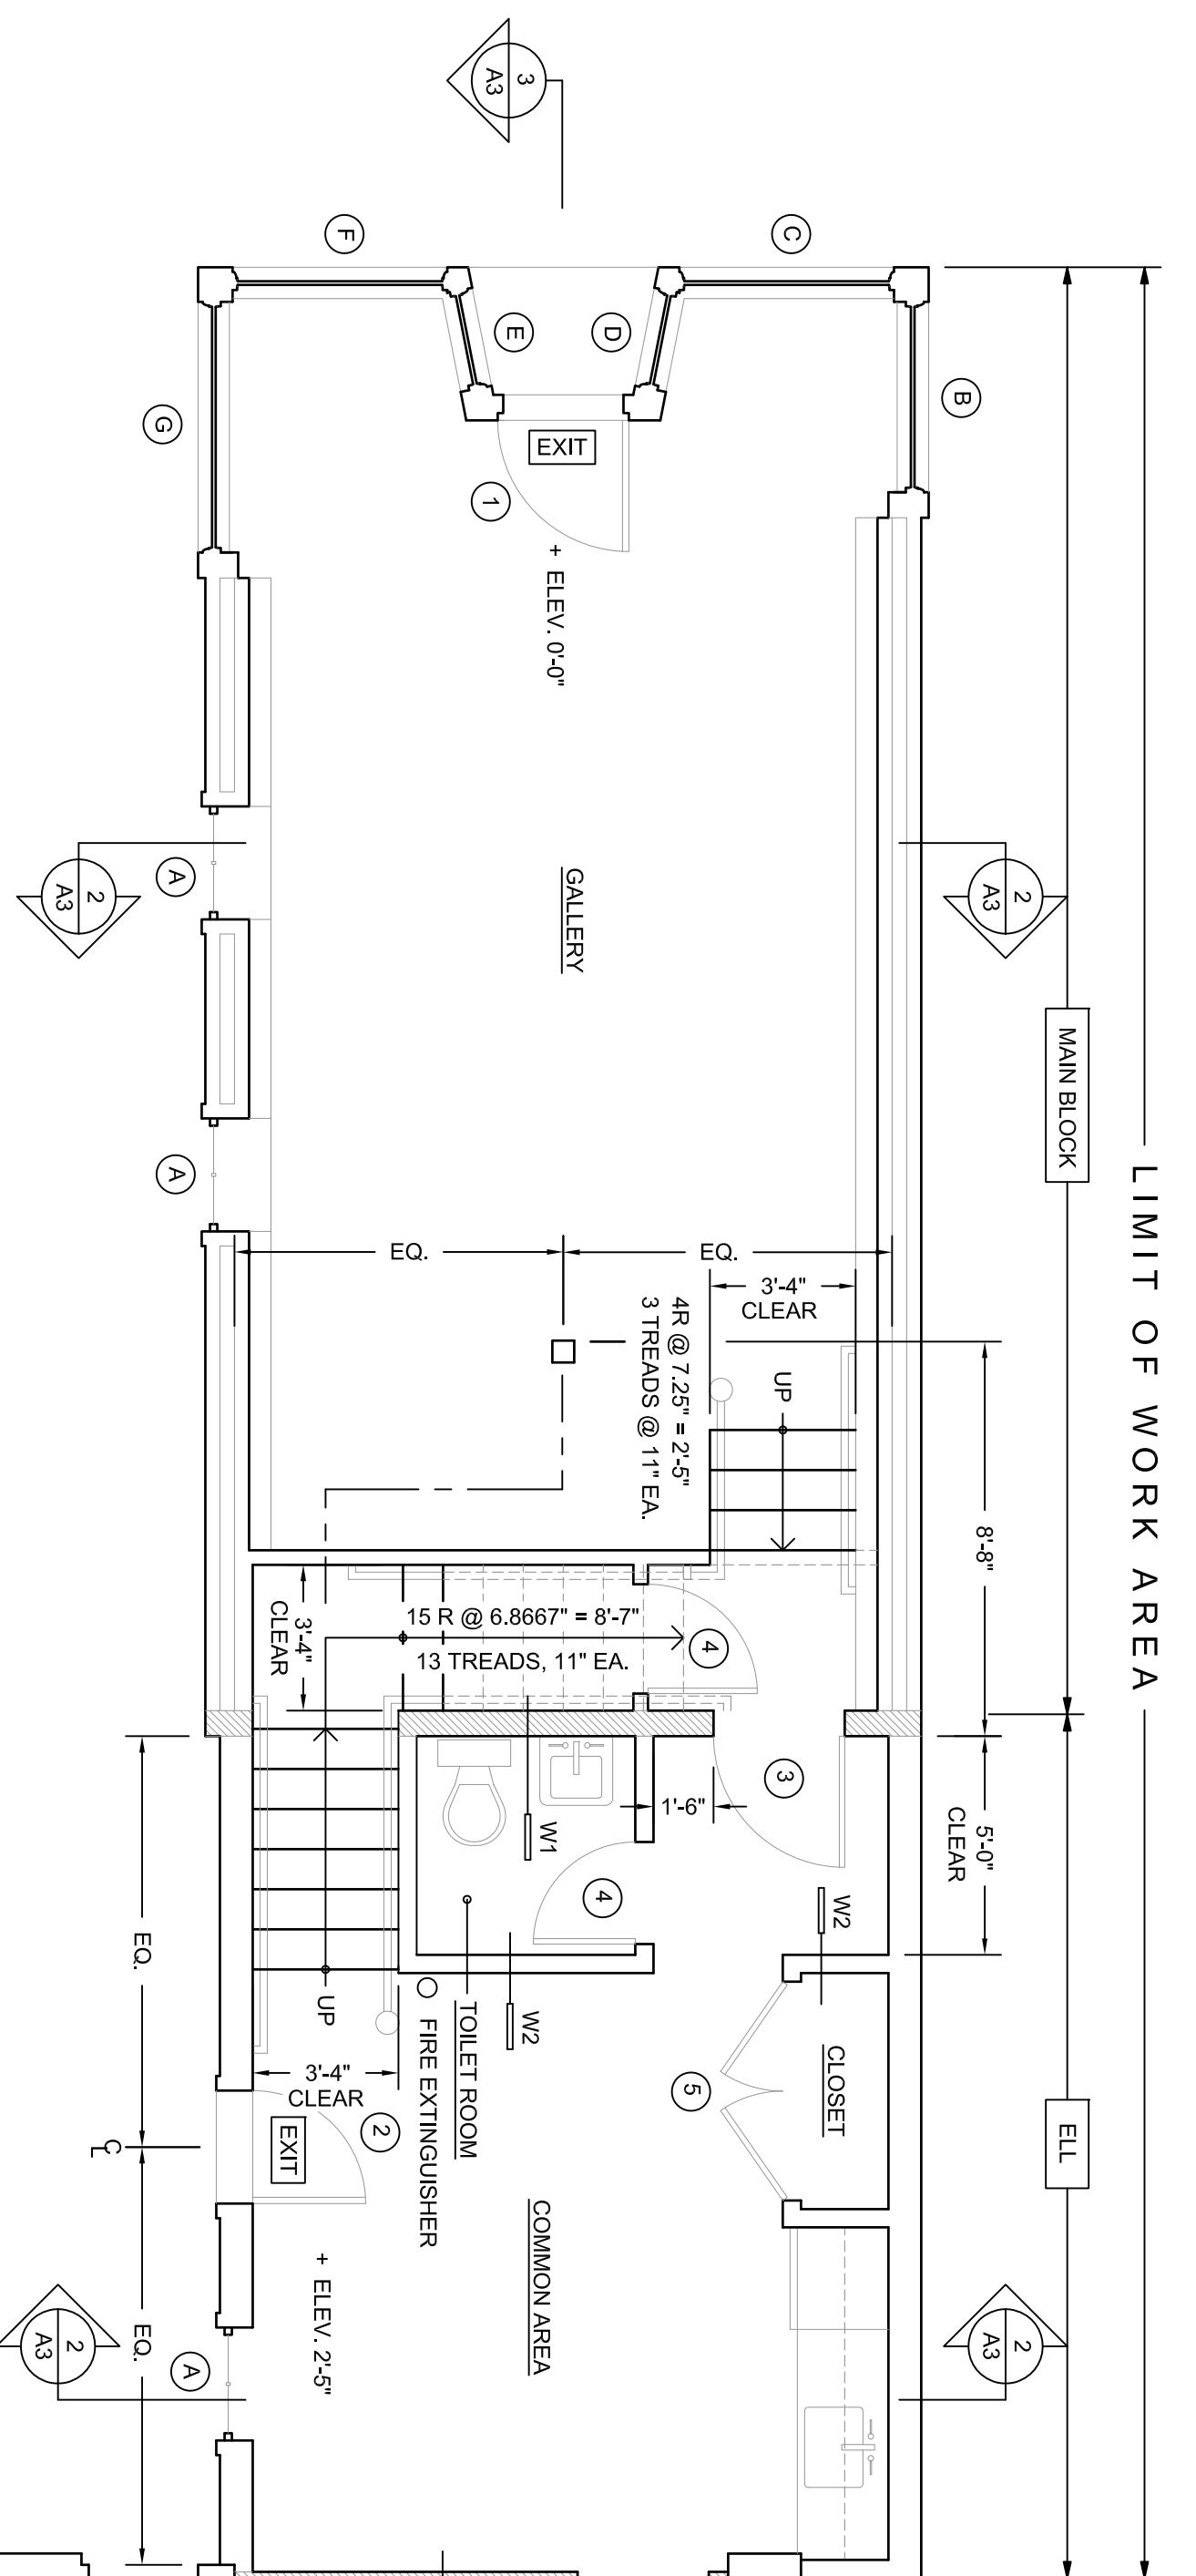
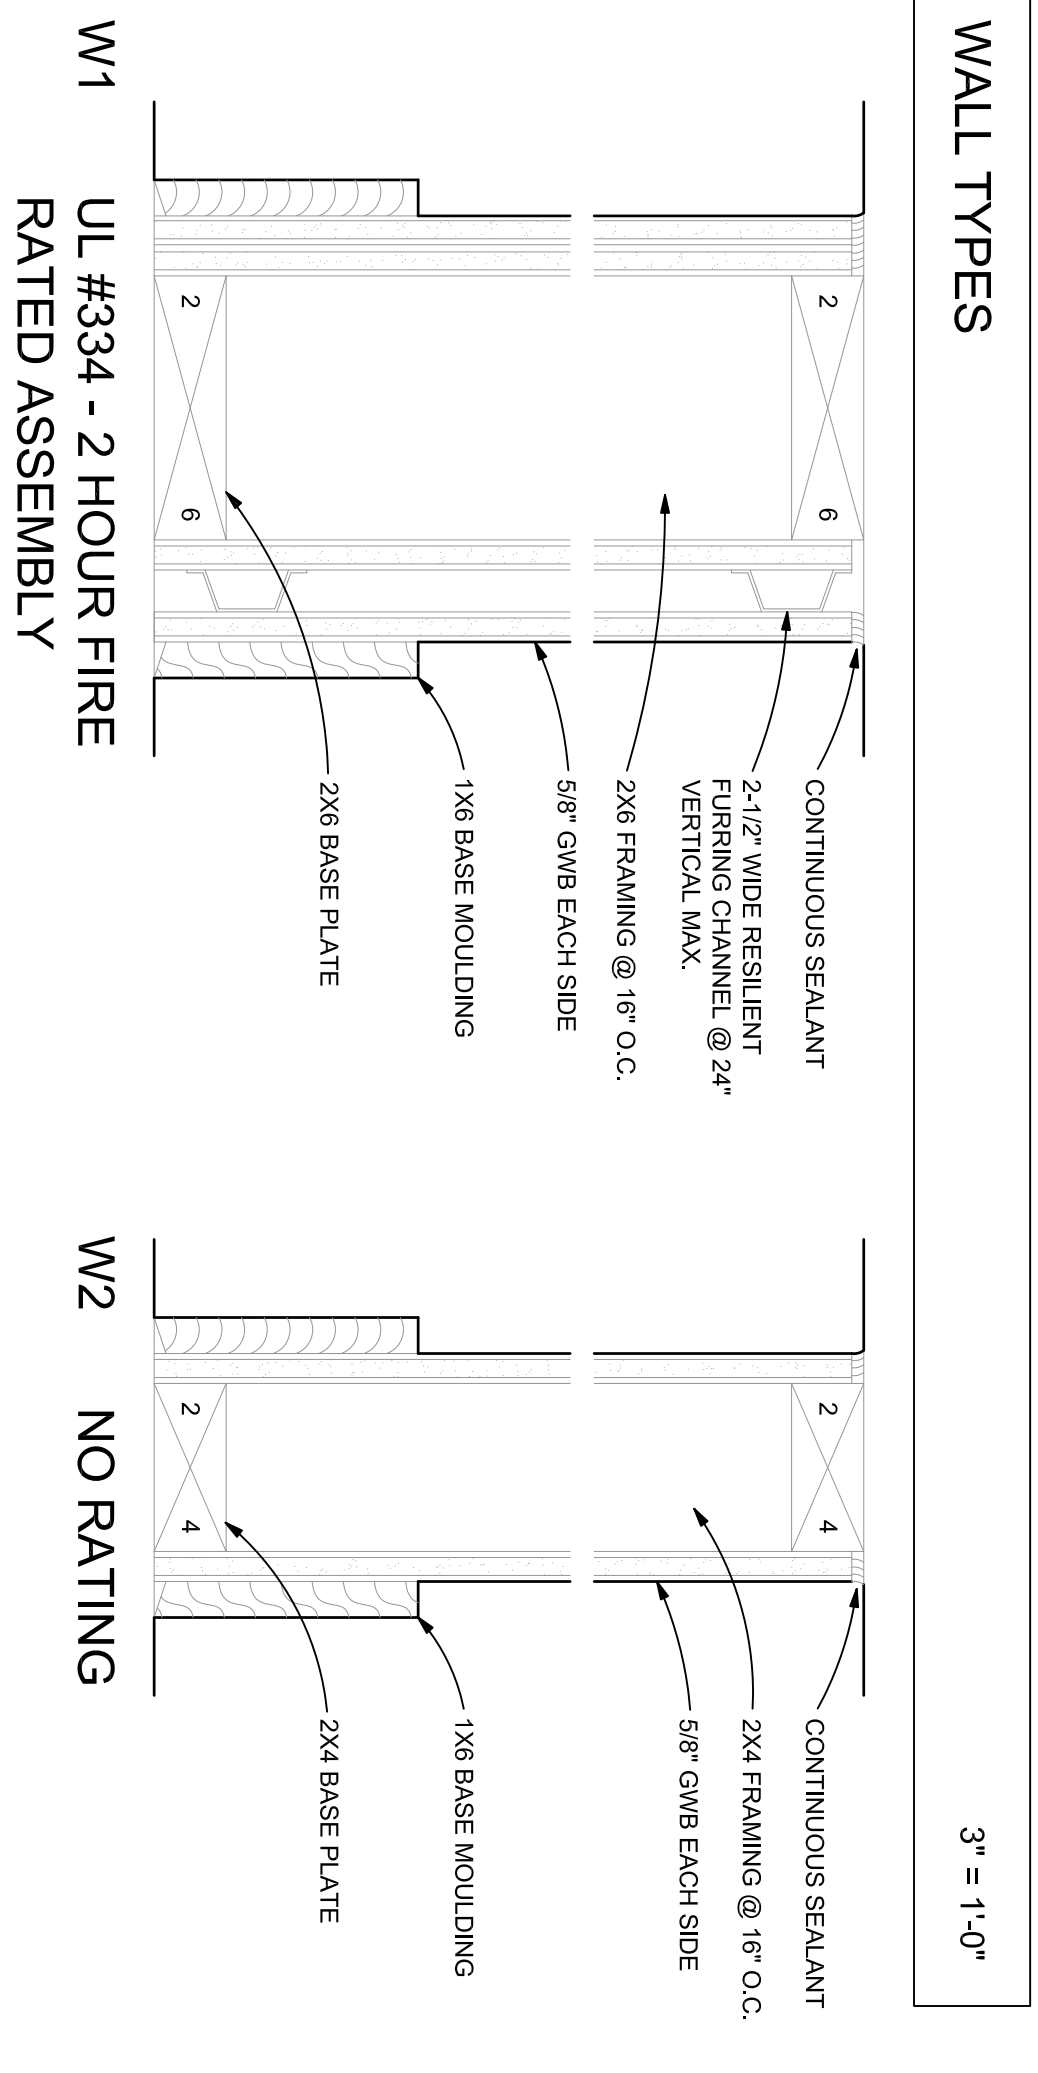



2 SECOND FLOOR PLAN SHOWING REMODEL AT MAIN BLOCK AND ROOF OF ELL
A-1 1/4" = 1'-0"

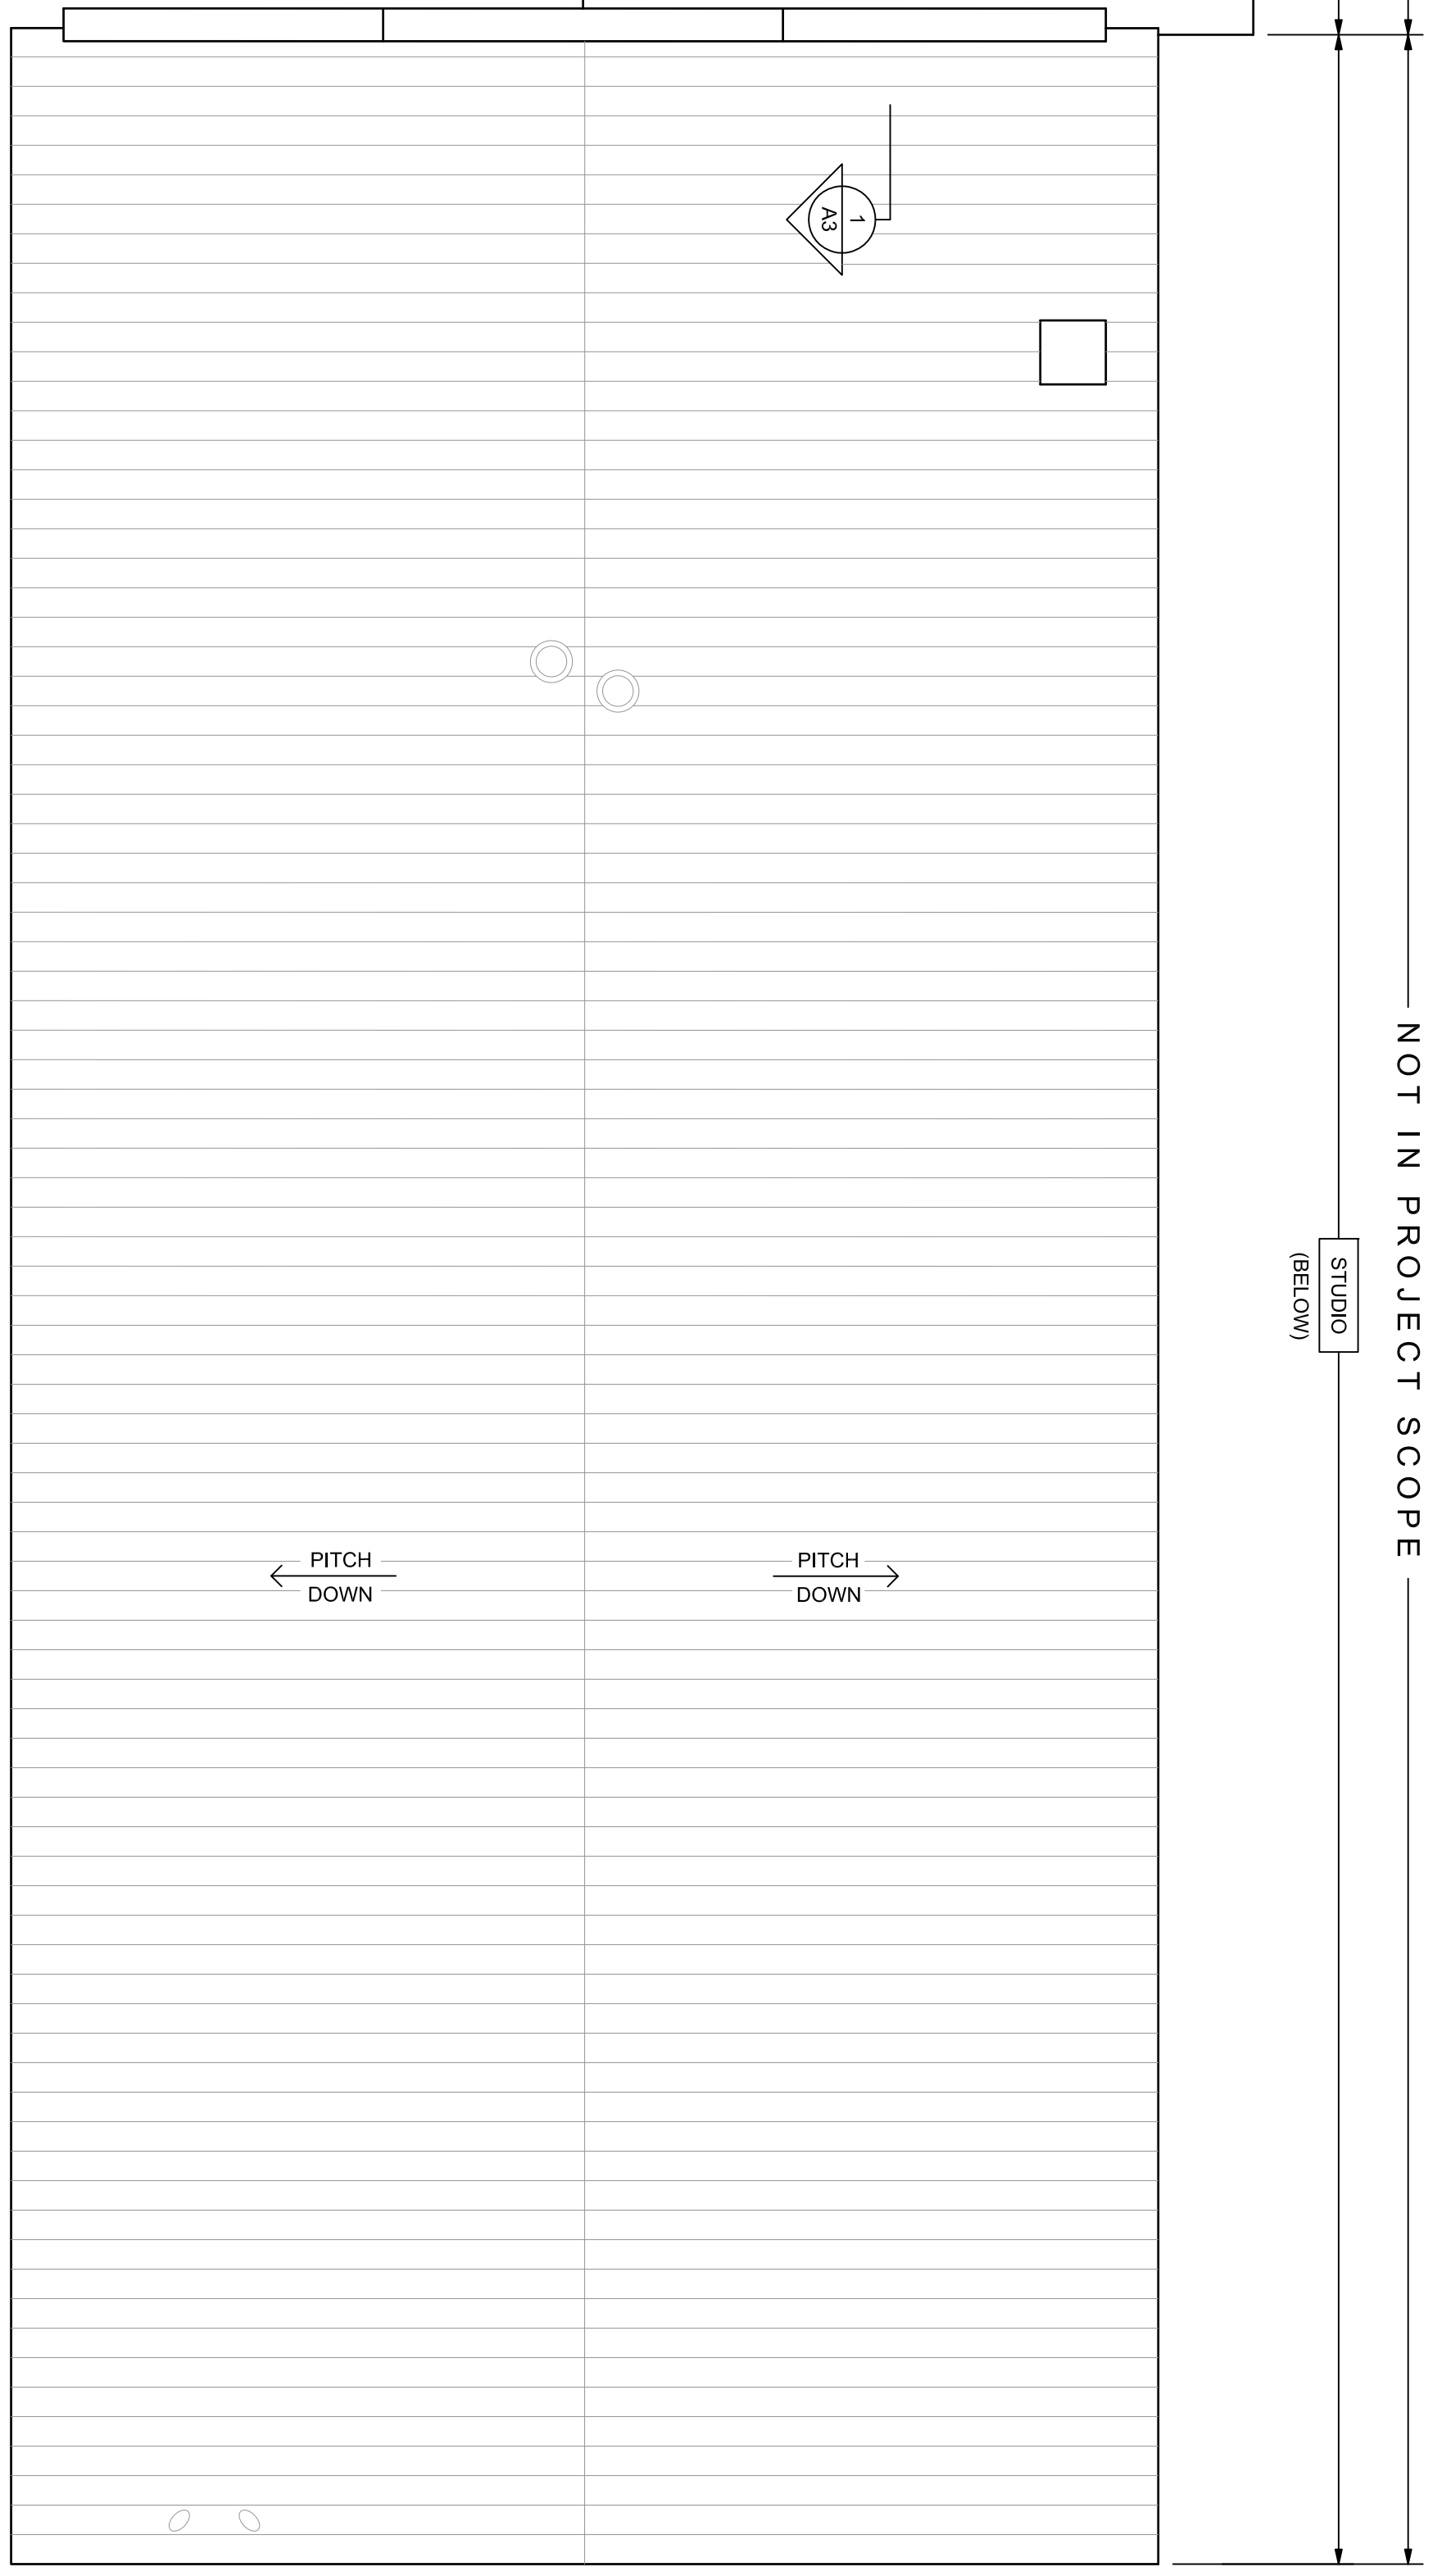

1 FIRST FLOOR PLAN SHOWING REMODEL AT MAIN BLOCK AND ELL
A-1 1/4" = 1'-0"

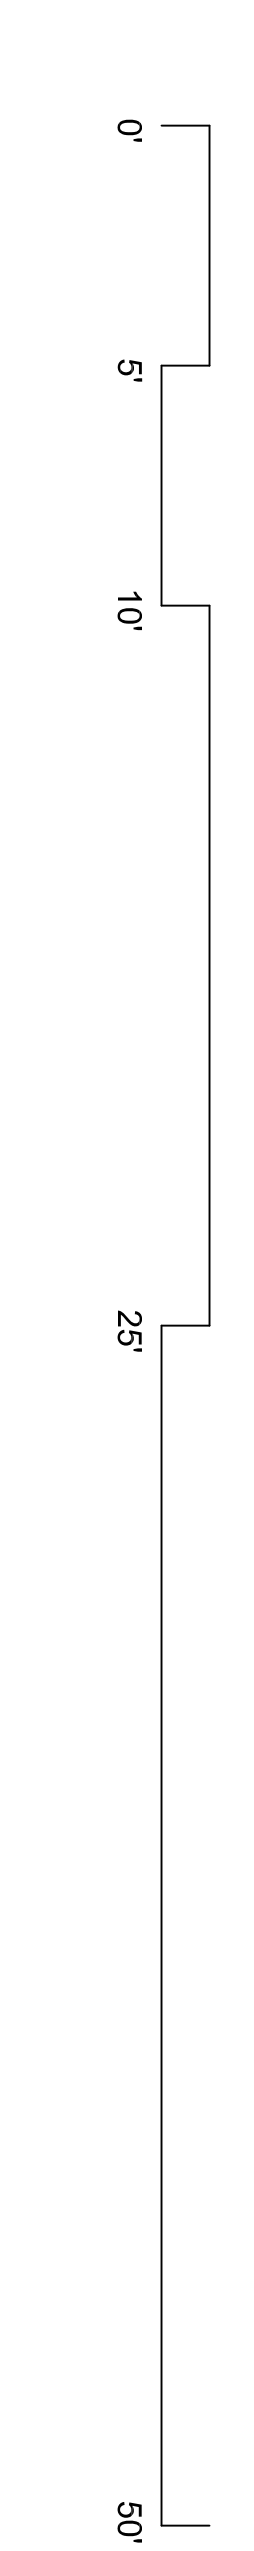


NOT IN PROJECT SCOPE
STUDIO (BELOW)

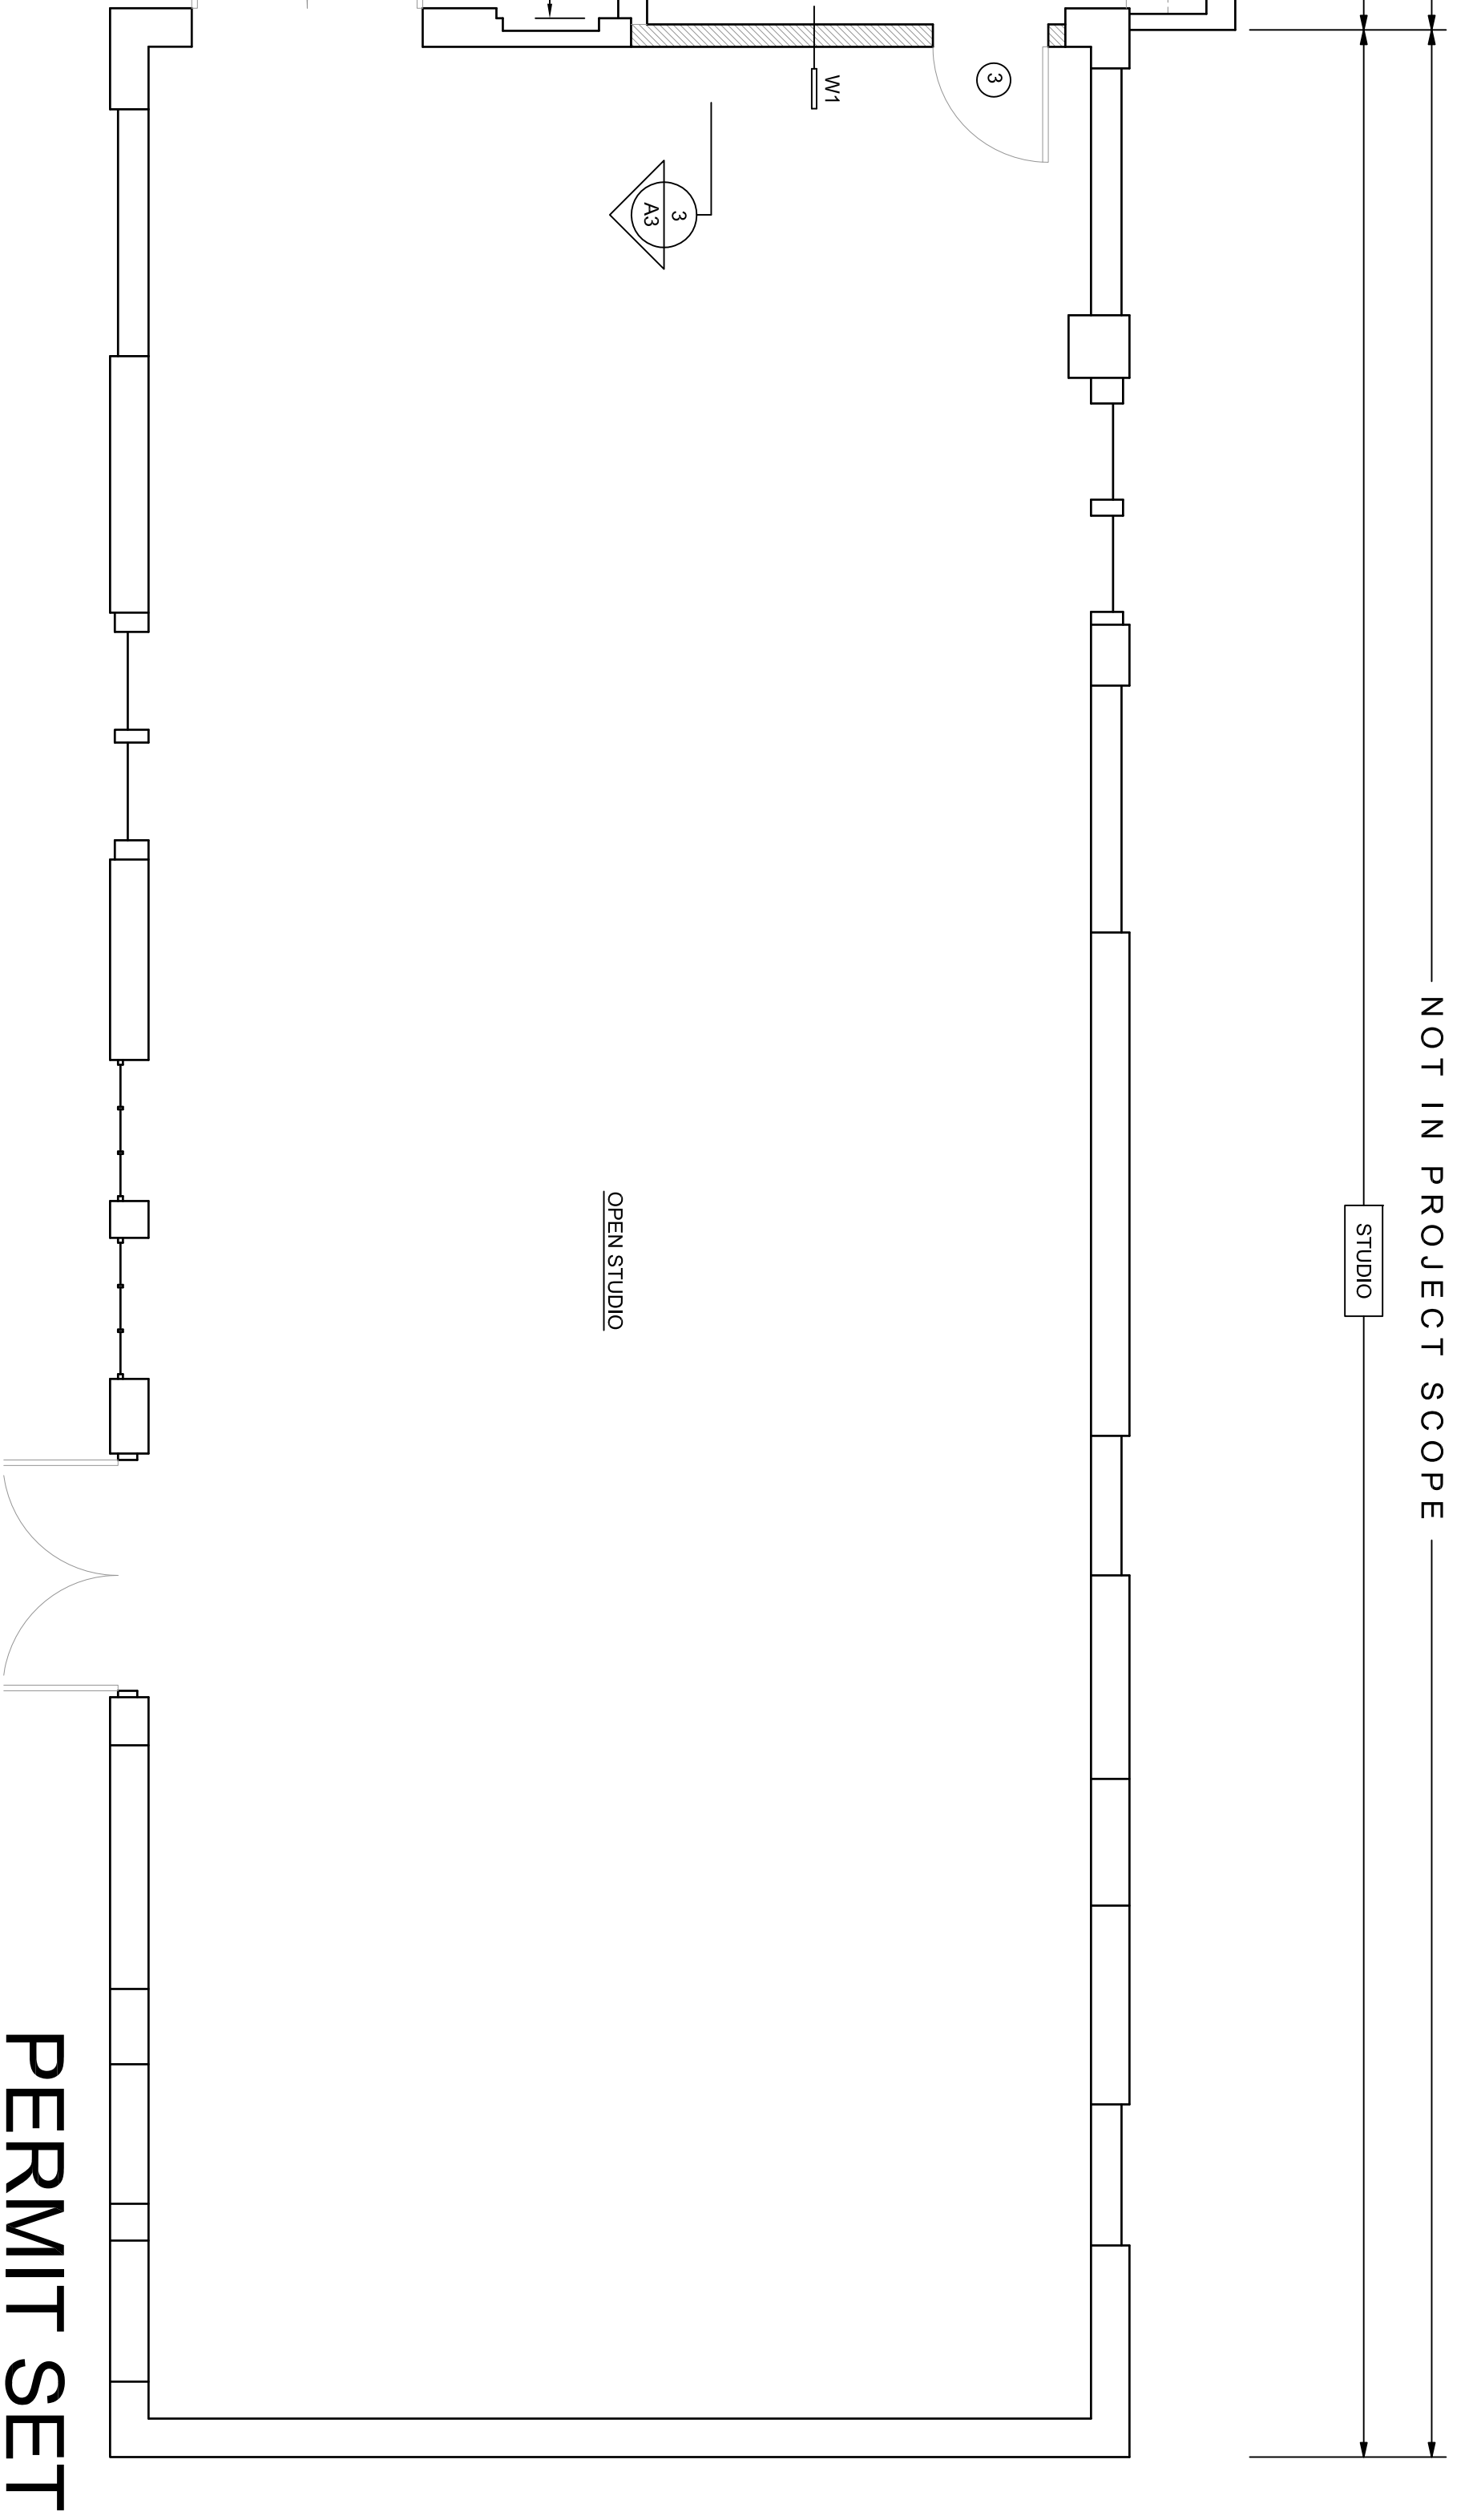

NOT IN PROJECT SCOPE
STUDIO

tl-architects, llc
28 DANFORTH STREET
PORTLAND, MAINE 04101
TEL. 207.761.9662
FAX. 207.761.9696

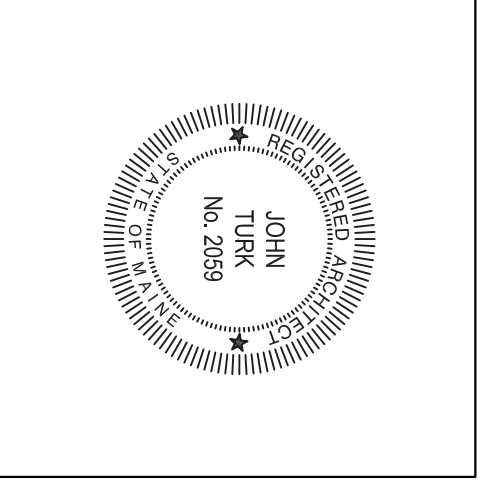

Rehabilitation of the Main Block and Ell at
131 Washington Avenue
Jonathan Edwards
Portland, Maine

Date: 2 October 2015
Scale: As Shown
Revisions:

Title:
Proposed
Floor Plans
Sheet No: **A-1**

PERMIT SET