


Rehabilitation of the Main Block and Ell at
131 Washington Avenue
 Jonathan Edwards
 Portland, Maine


Date: 2 October 2015
 Scale: As Shown
 Revisions:

Title:
Wall Sections


Sheet No: **A-4**

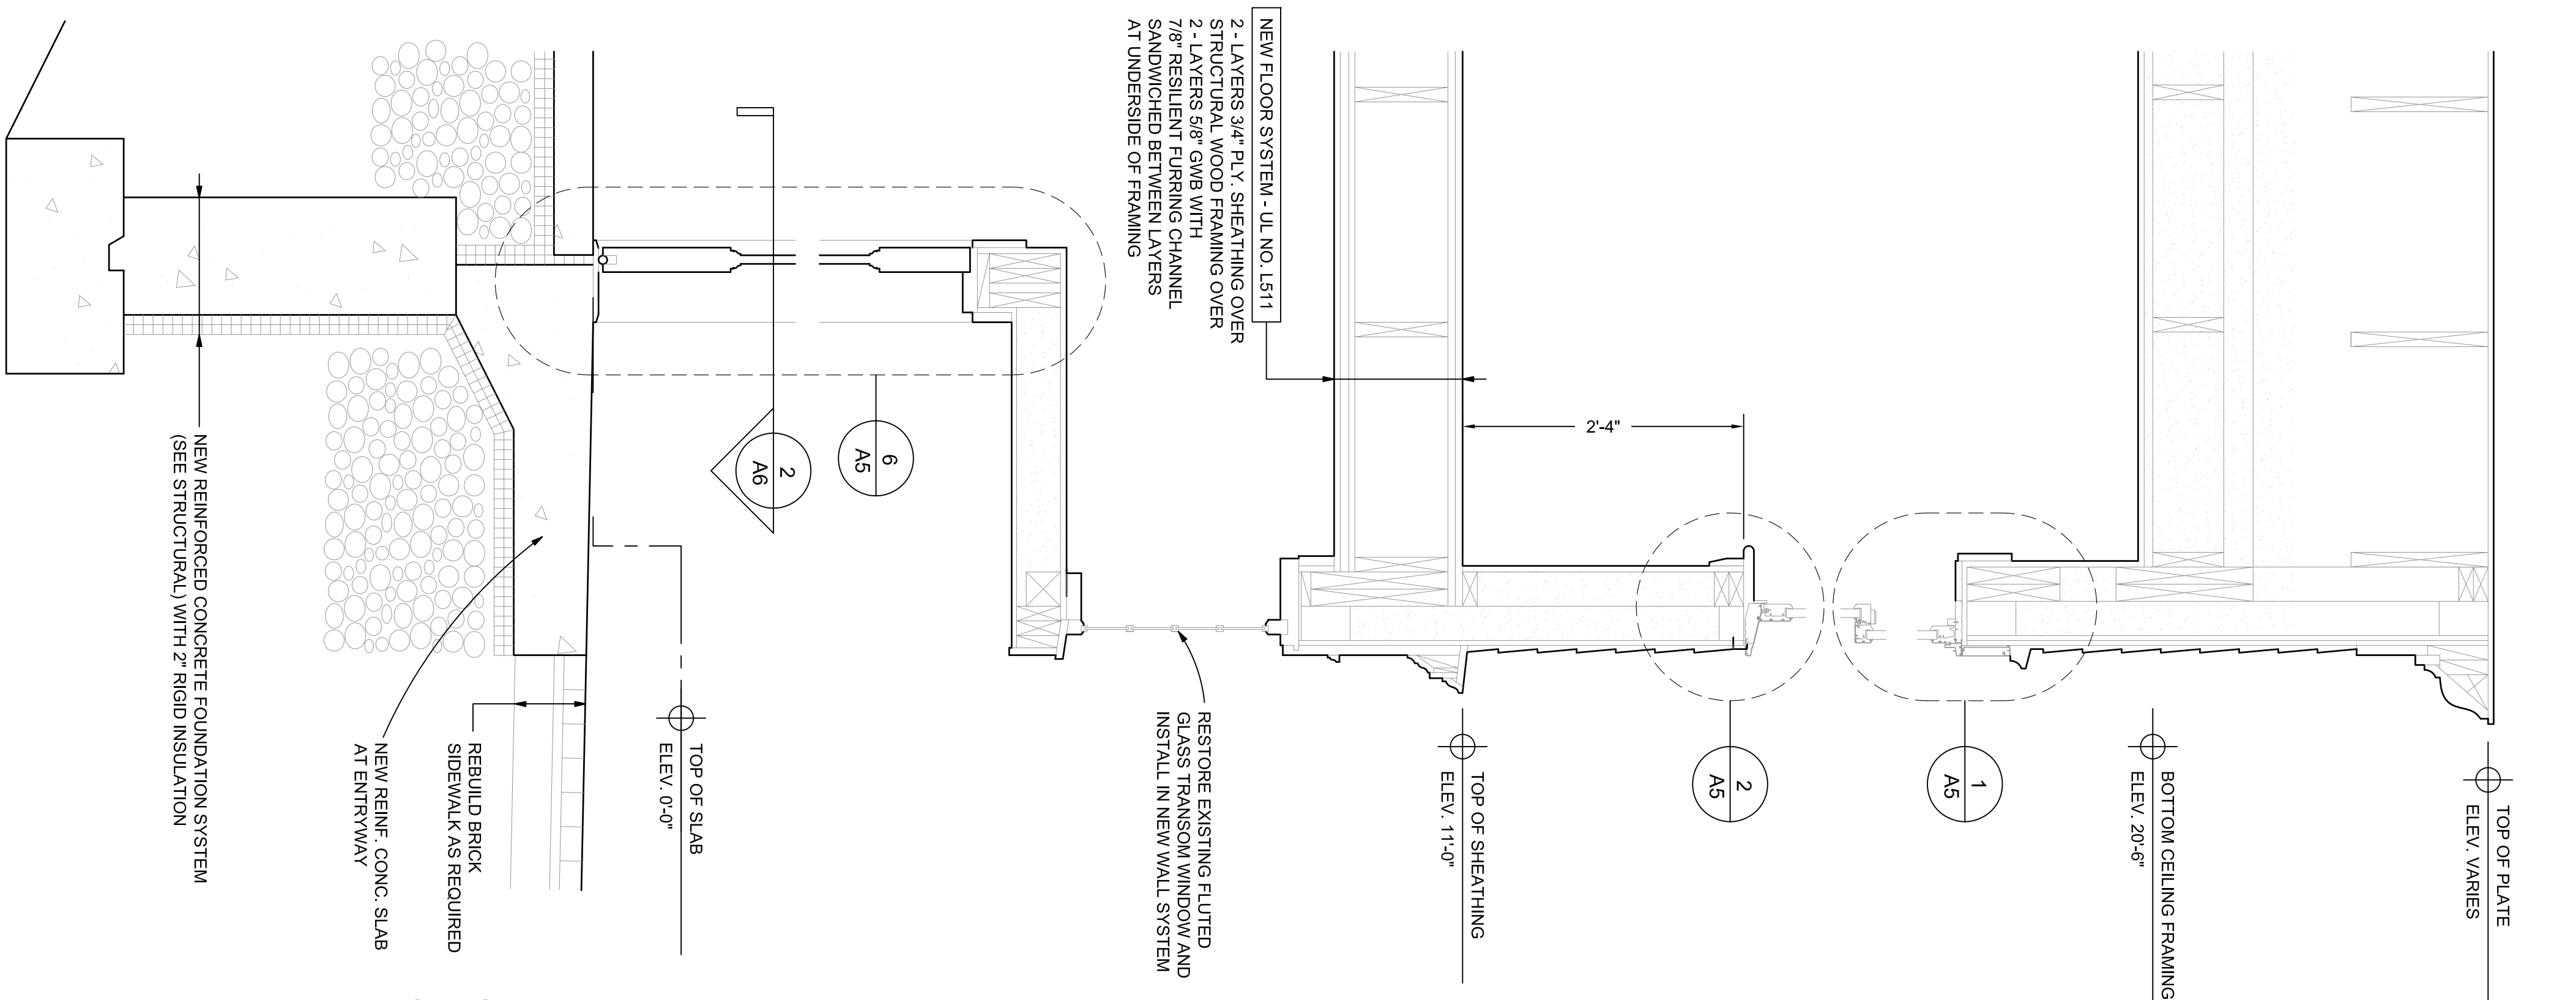


1 WALL SECTION @ FRONT ENTRY
 1" = 1'-0"

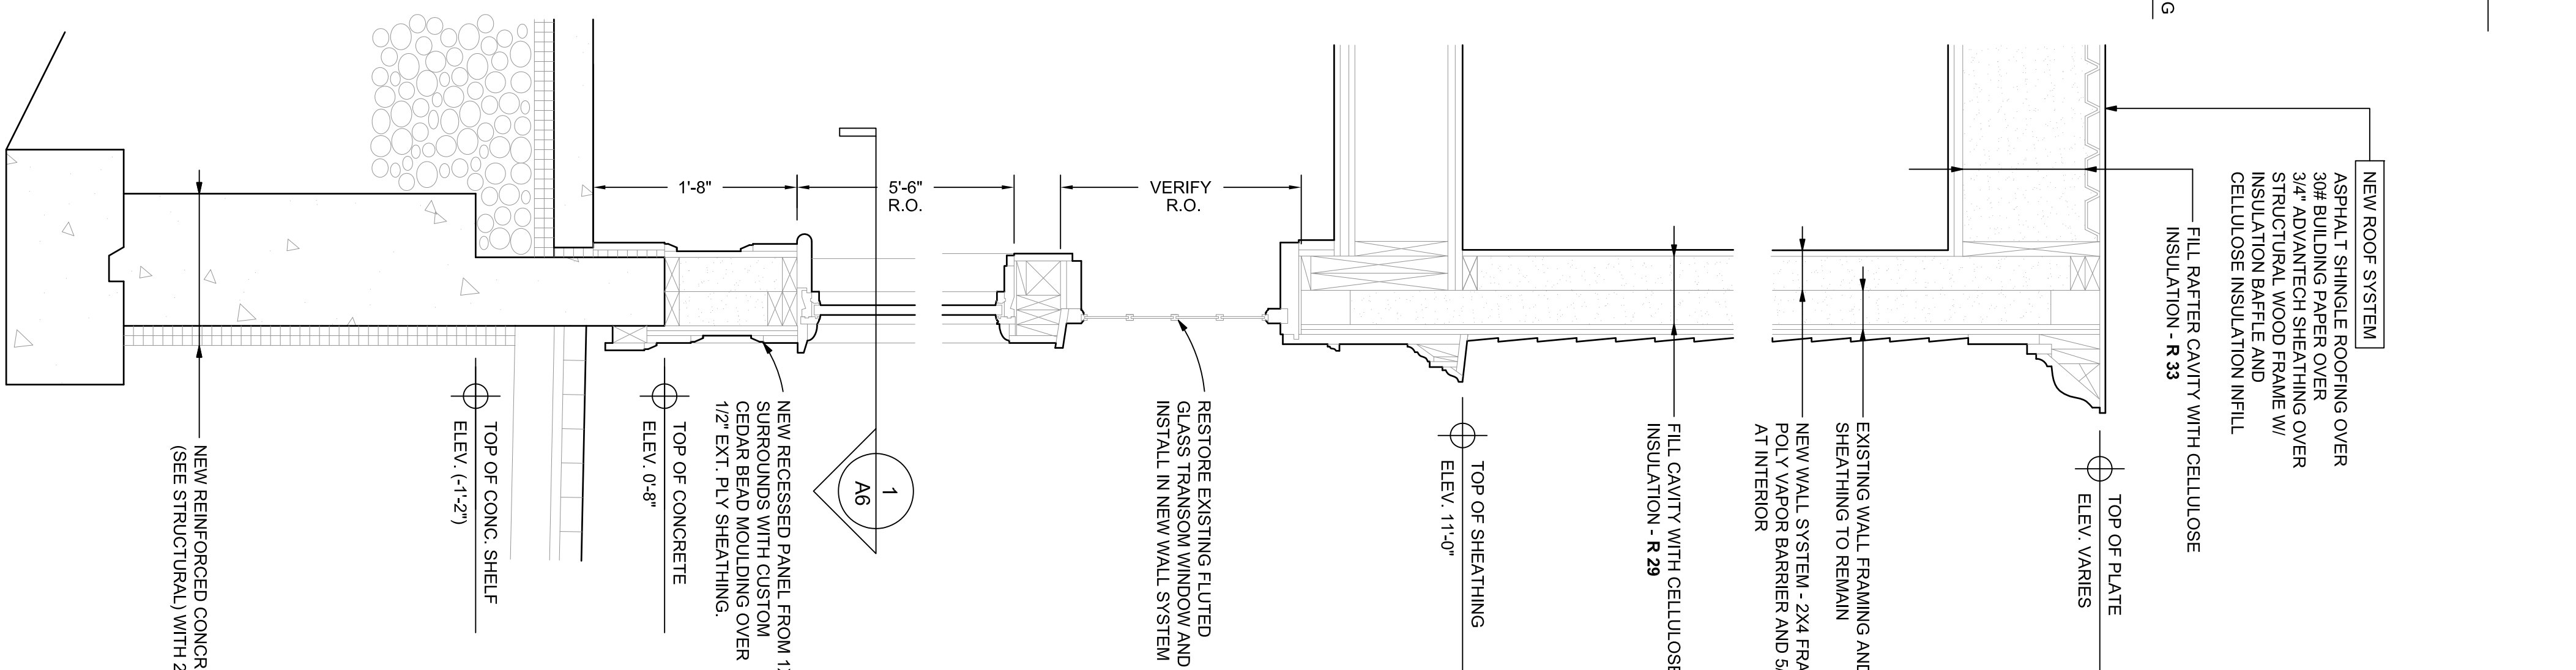

2 WALL SECTION @ STOREFRONT
 1" = 1'-0"

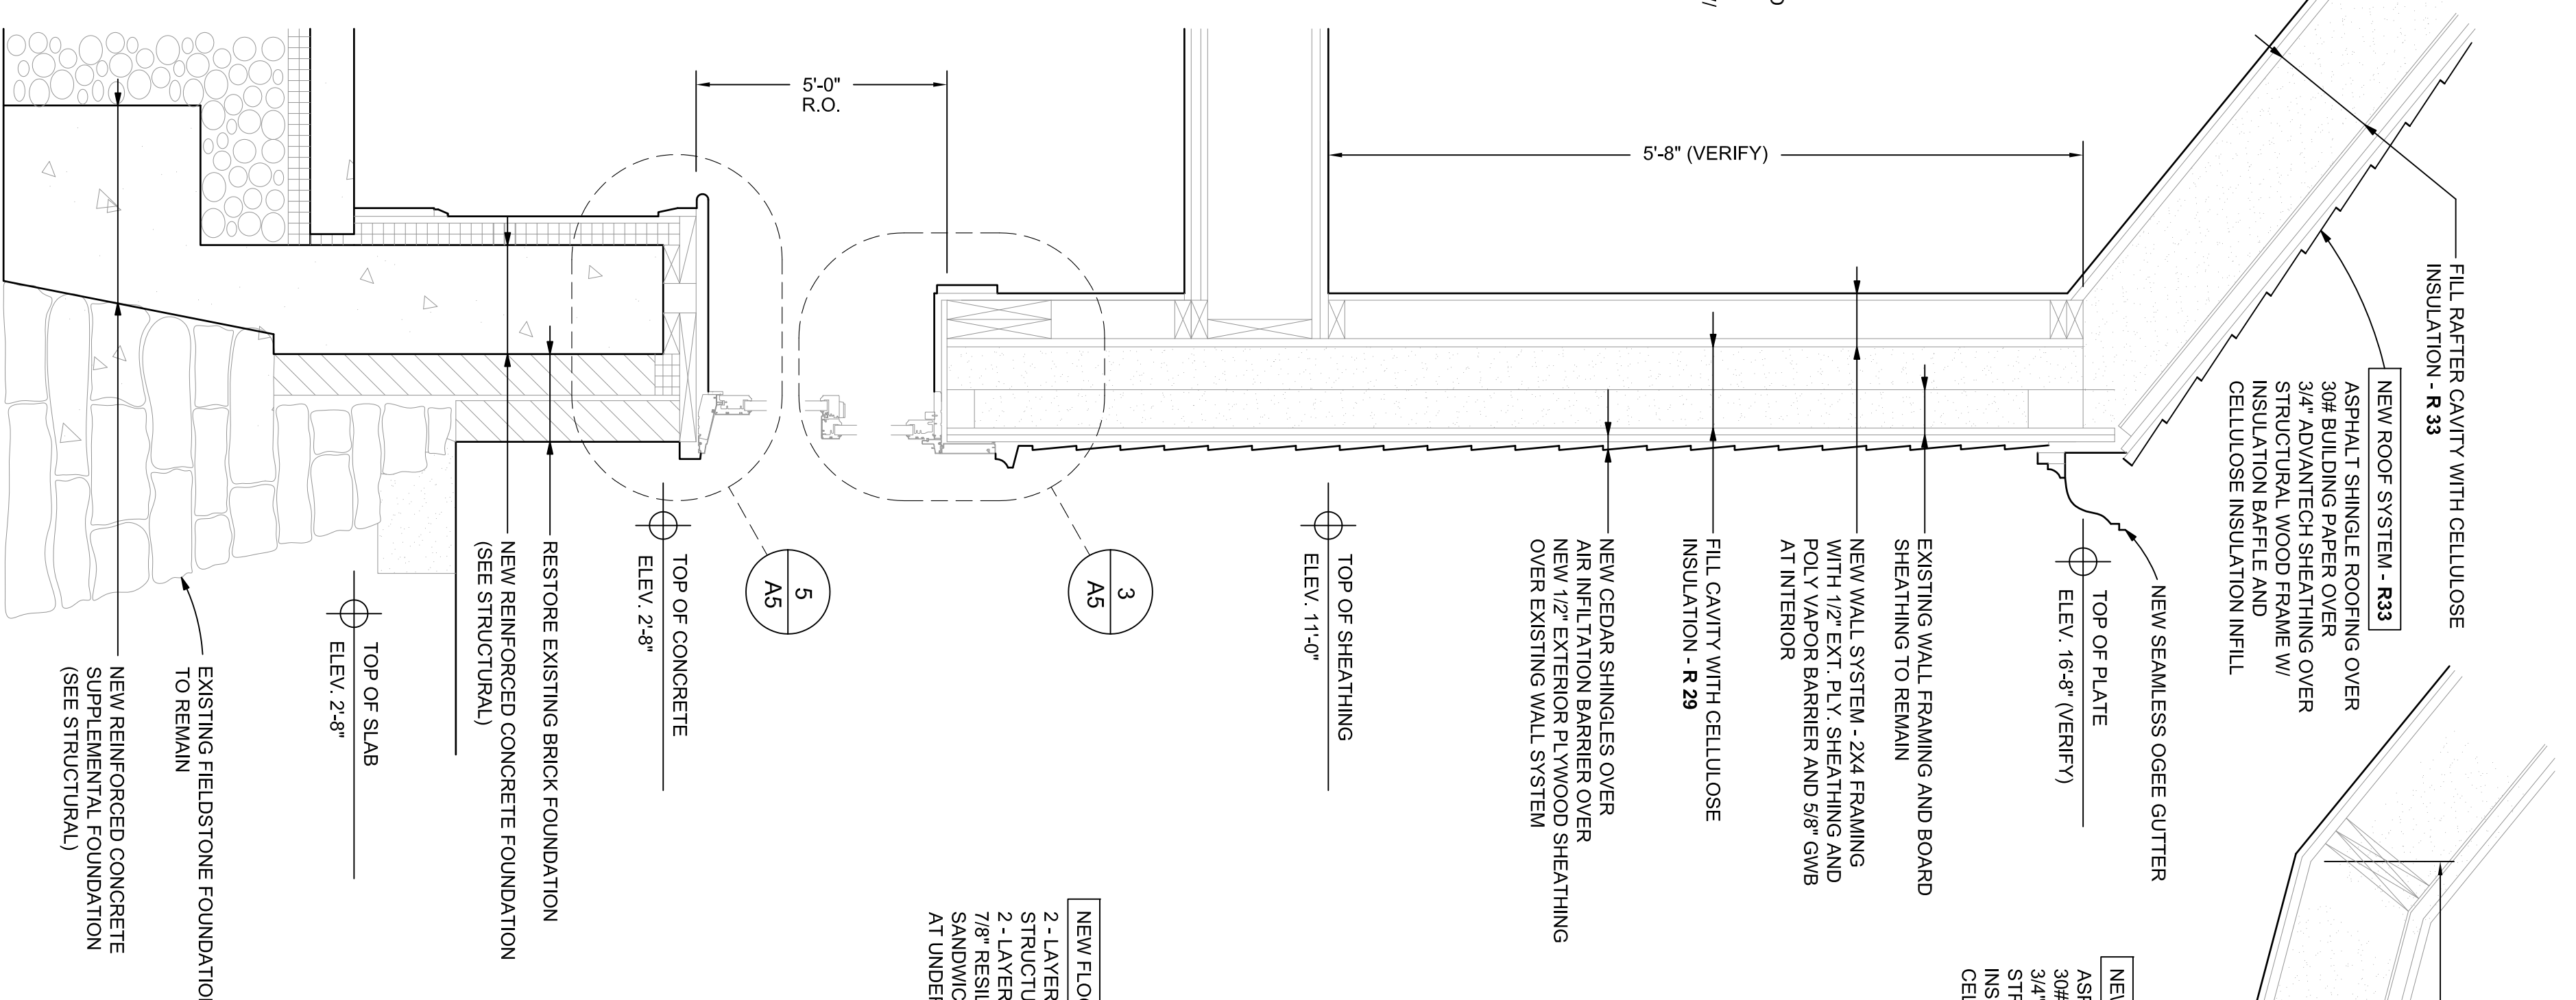

3 WALL SECTION @ EAVE
 1" = 1'-0"

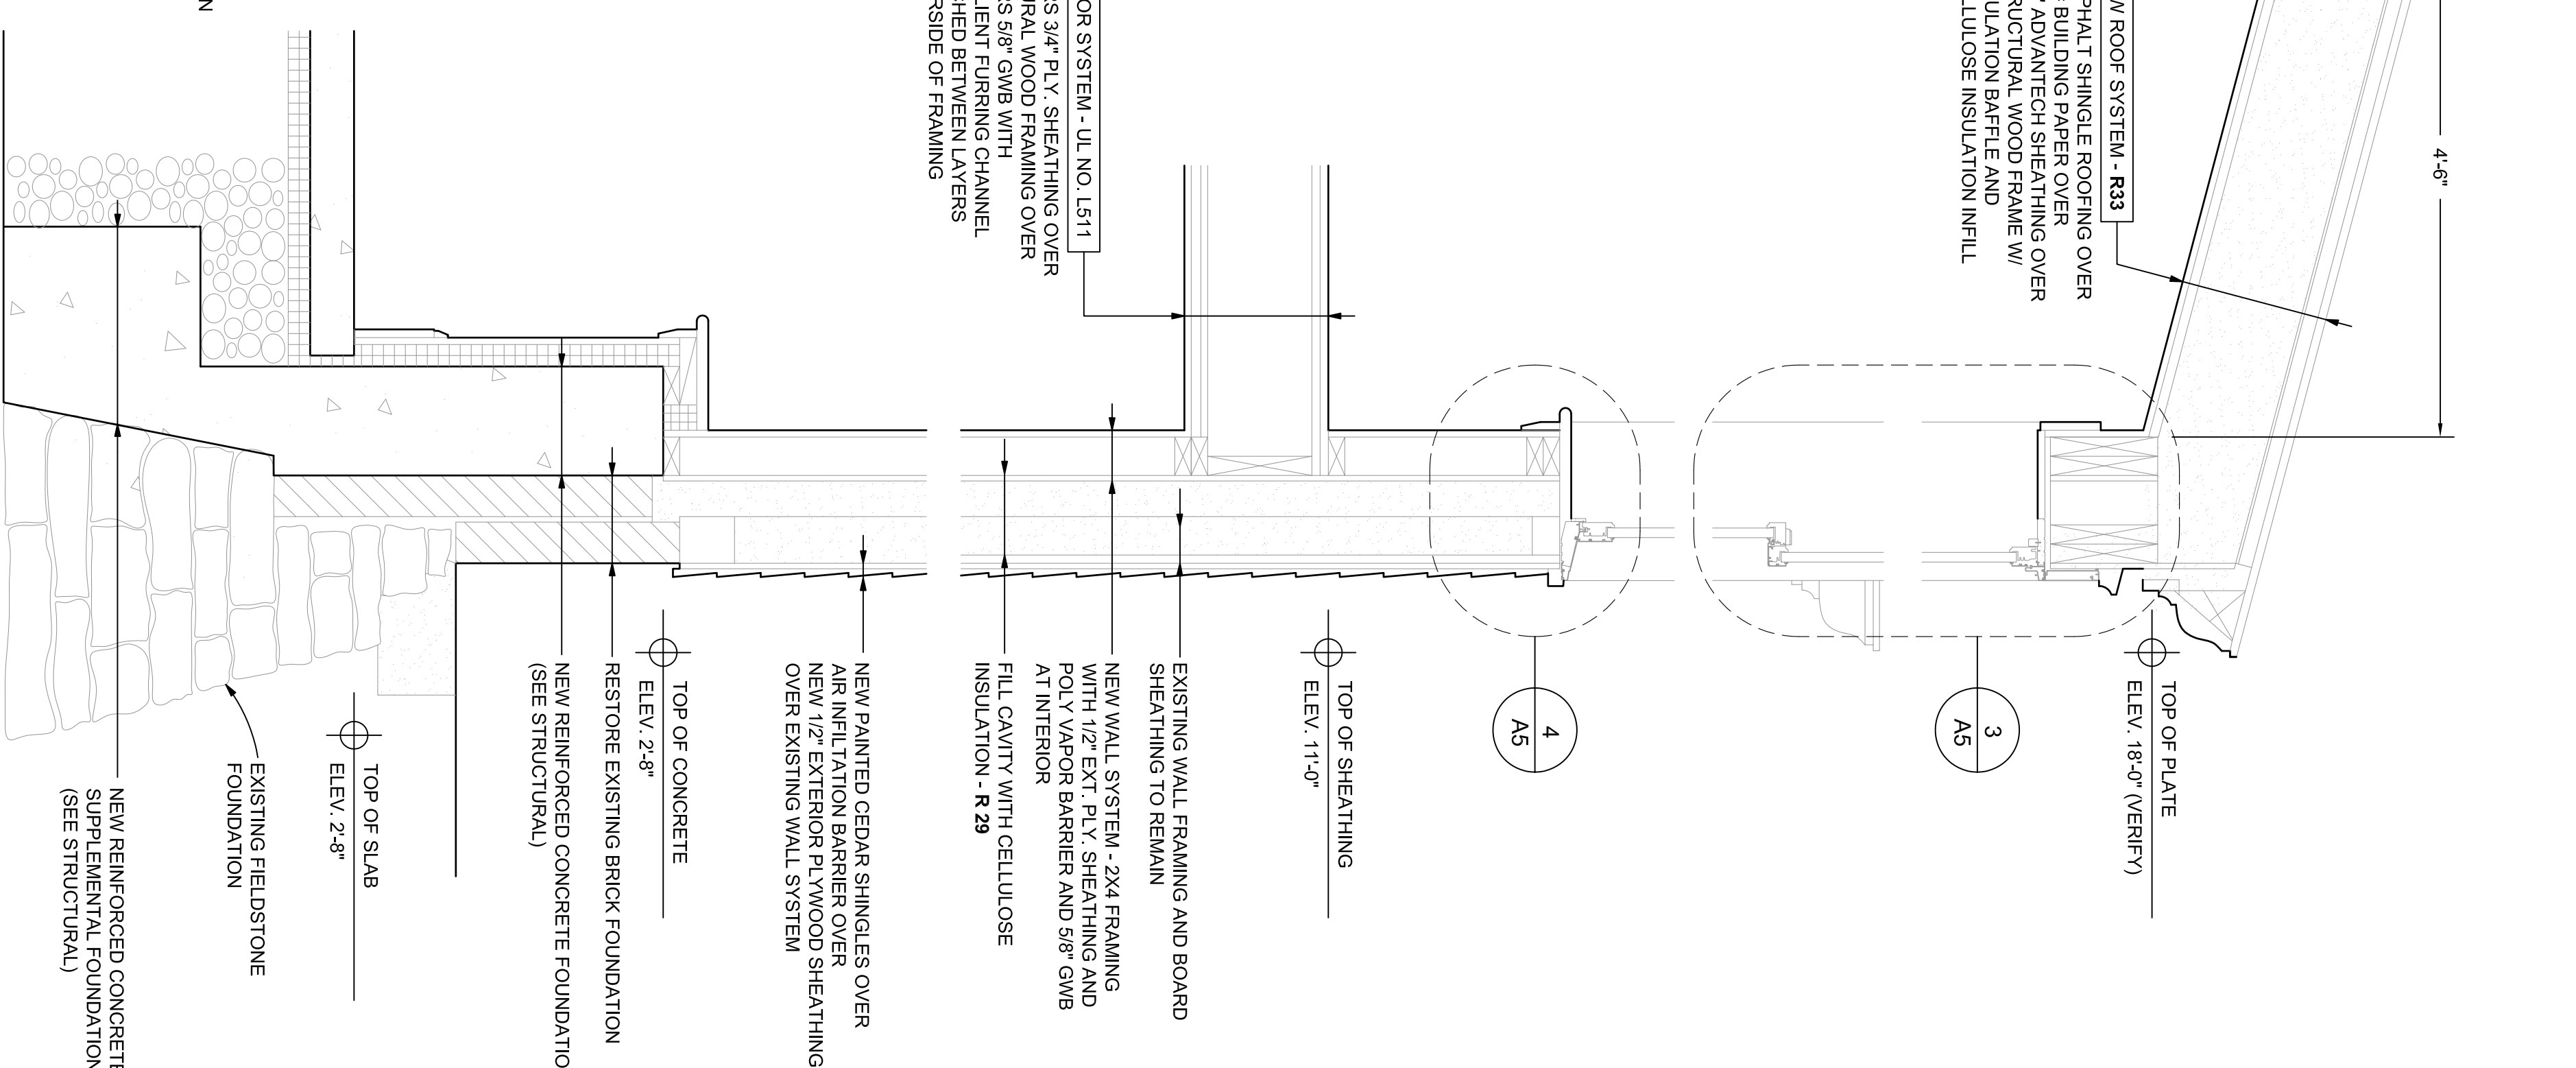

4 WALL SECTION @ DORMER
 1" = 1'-0"

PERMIT SET