


Rehabilitation of the Main Block and Ell at  
**131 Washington Avenue**  
 Jonathan Edwards  
 Portland, Maine


Date: 2 October 2015  
Scale: As Shown  
Revisions:

Title:  
**Main Block & Ell Framing Plans and Sections**


Sheet No: **S-2**

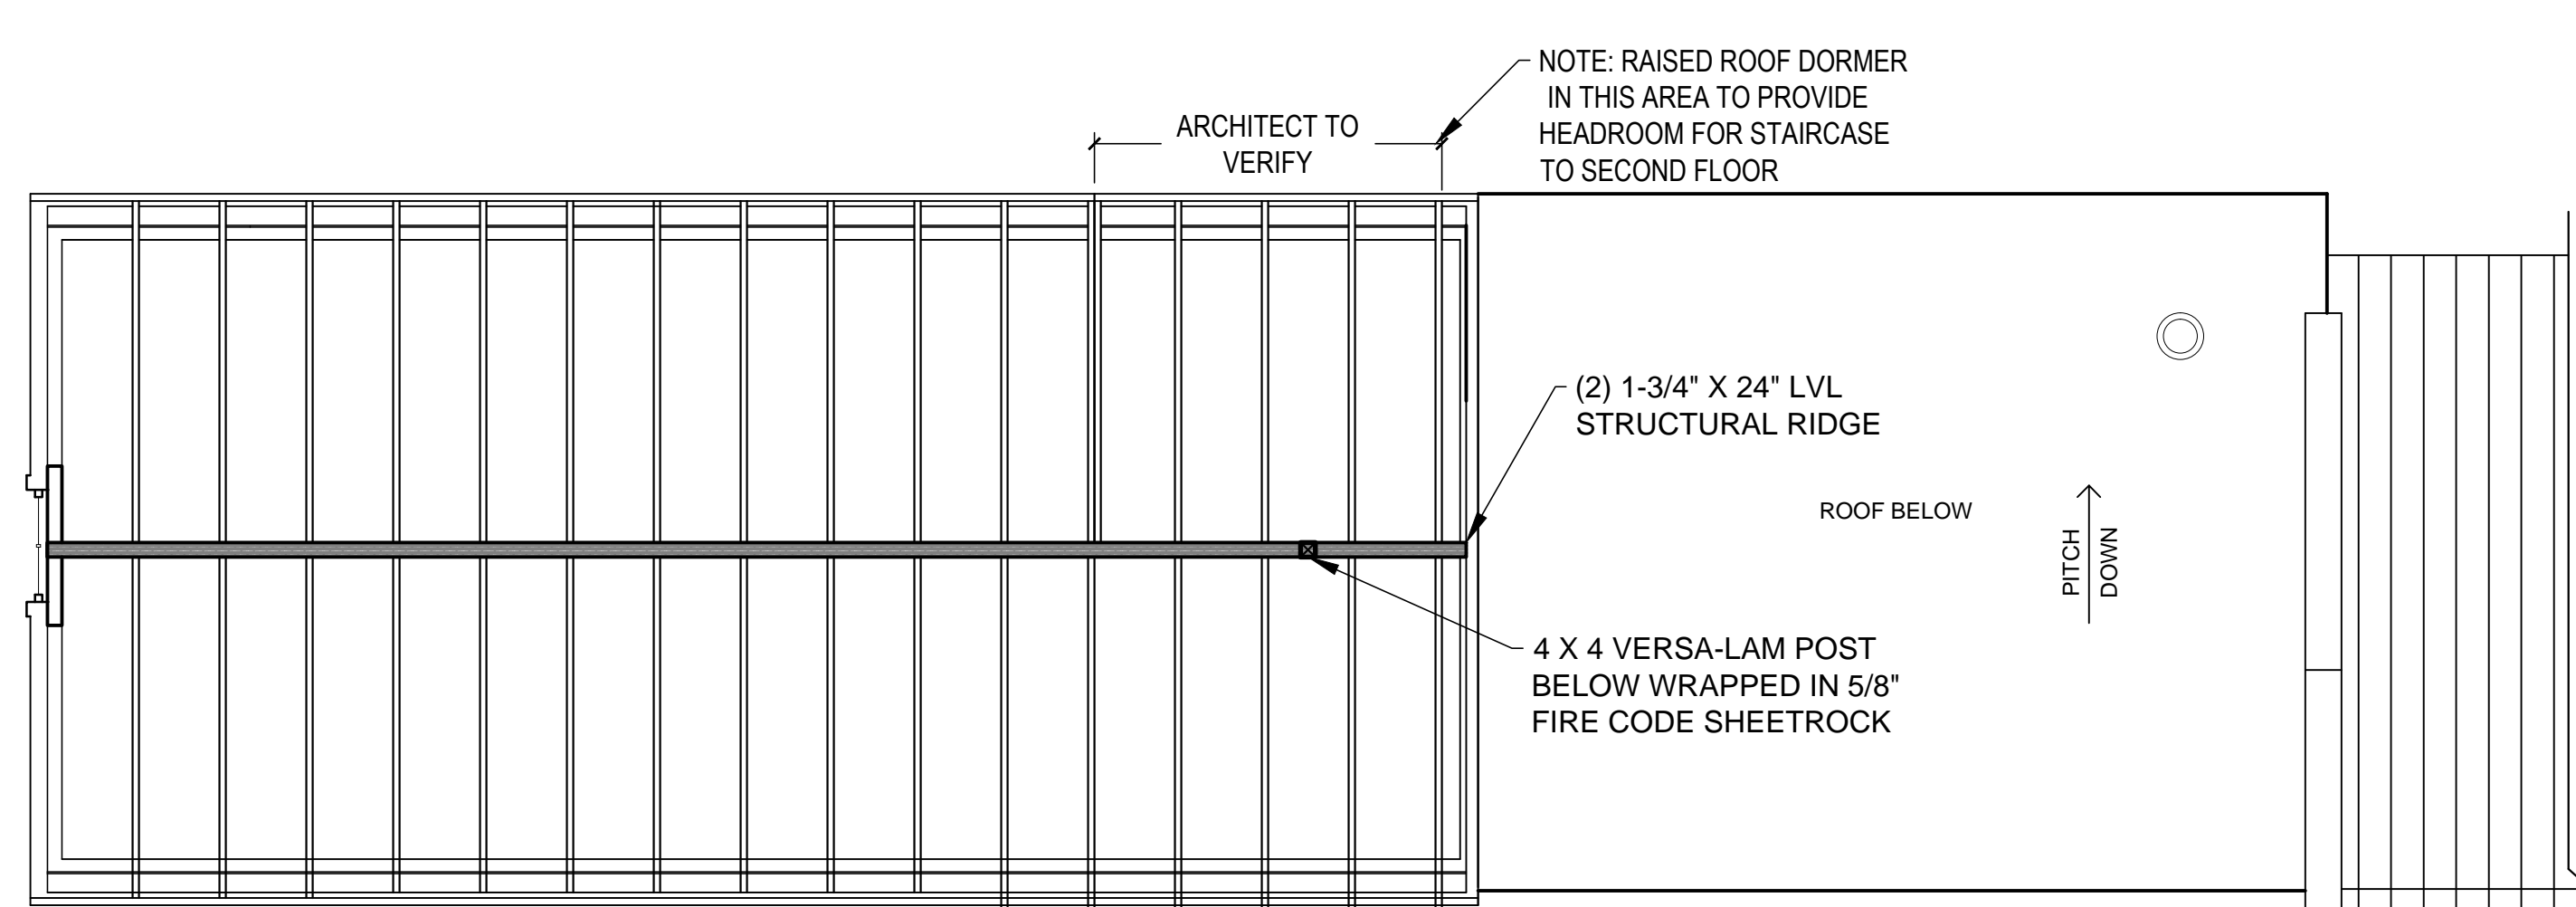

**P 1 R**  
**S-2**  
ROOF FRAMING PLAN  
SCALE: 1/4" = 1'-0" ON 24" X 36" SHEET

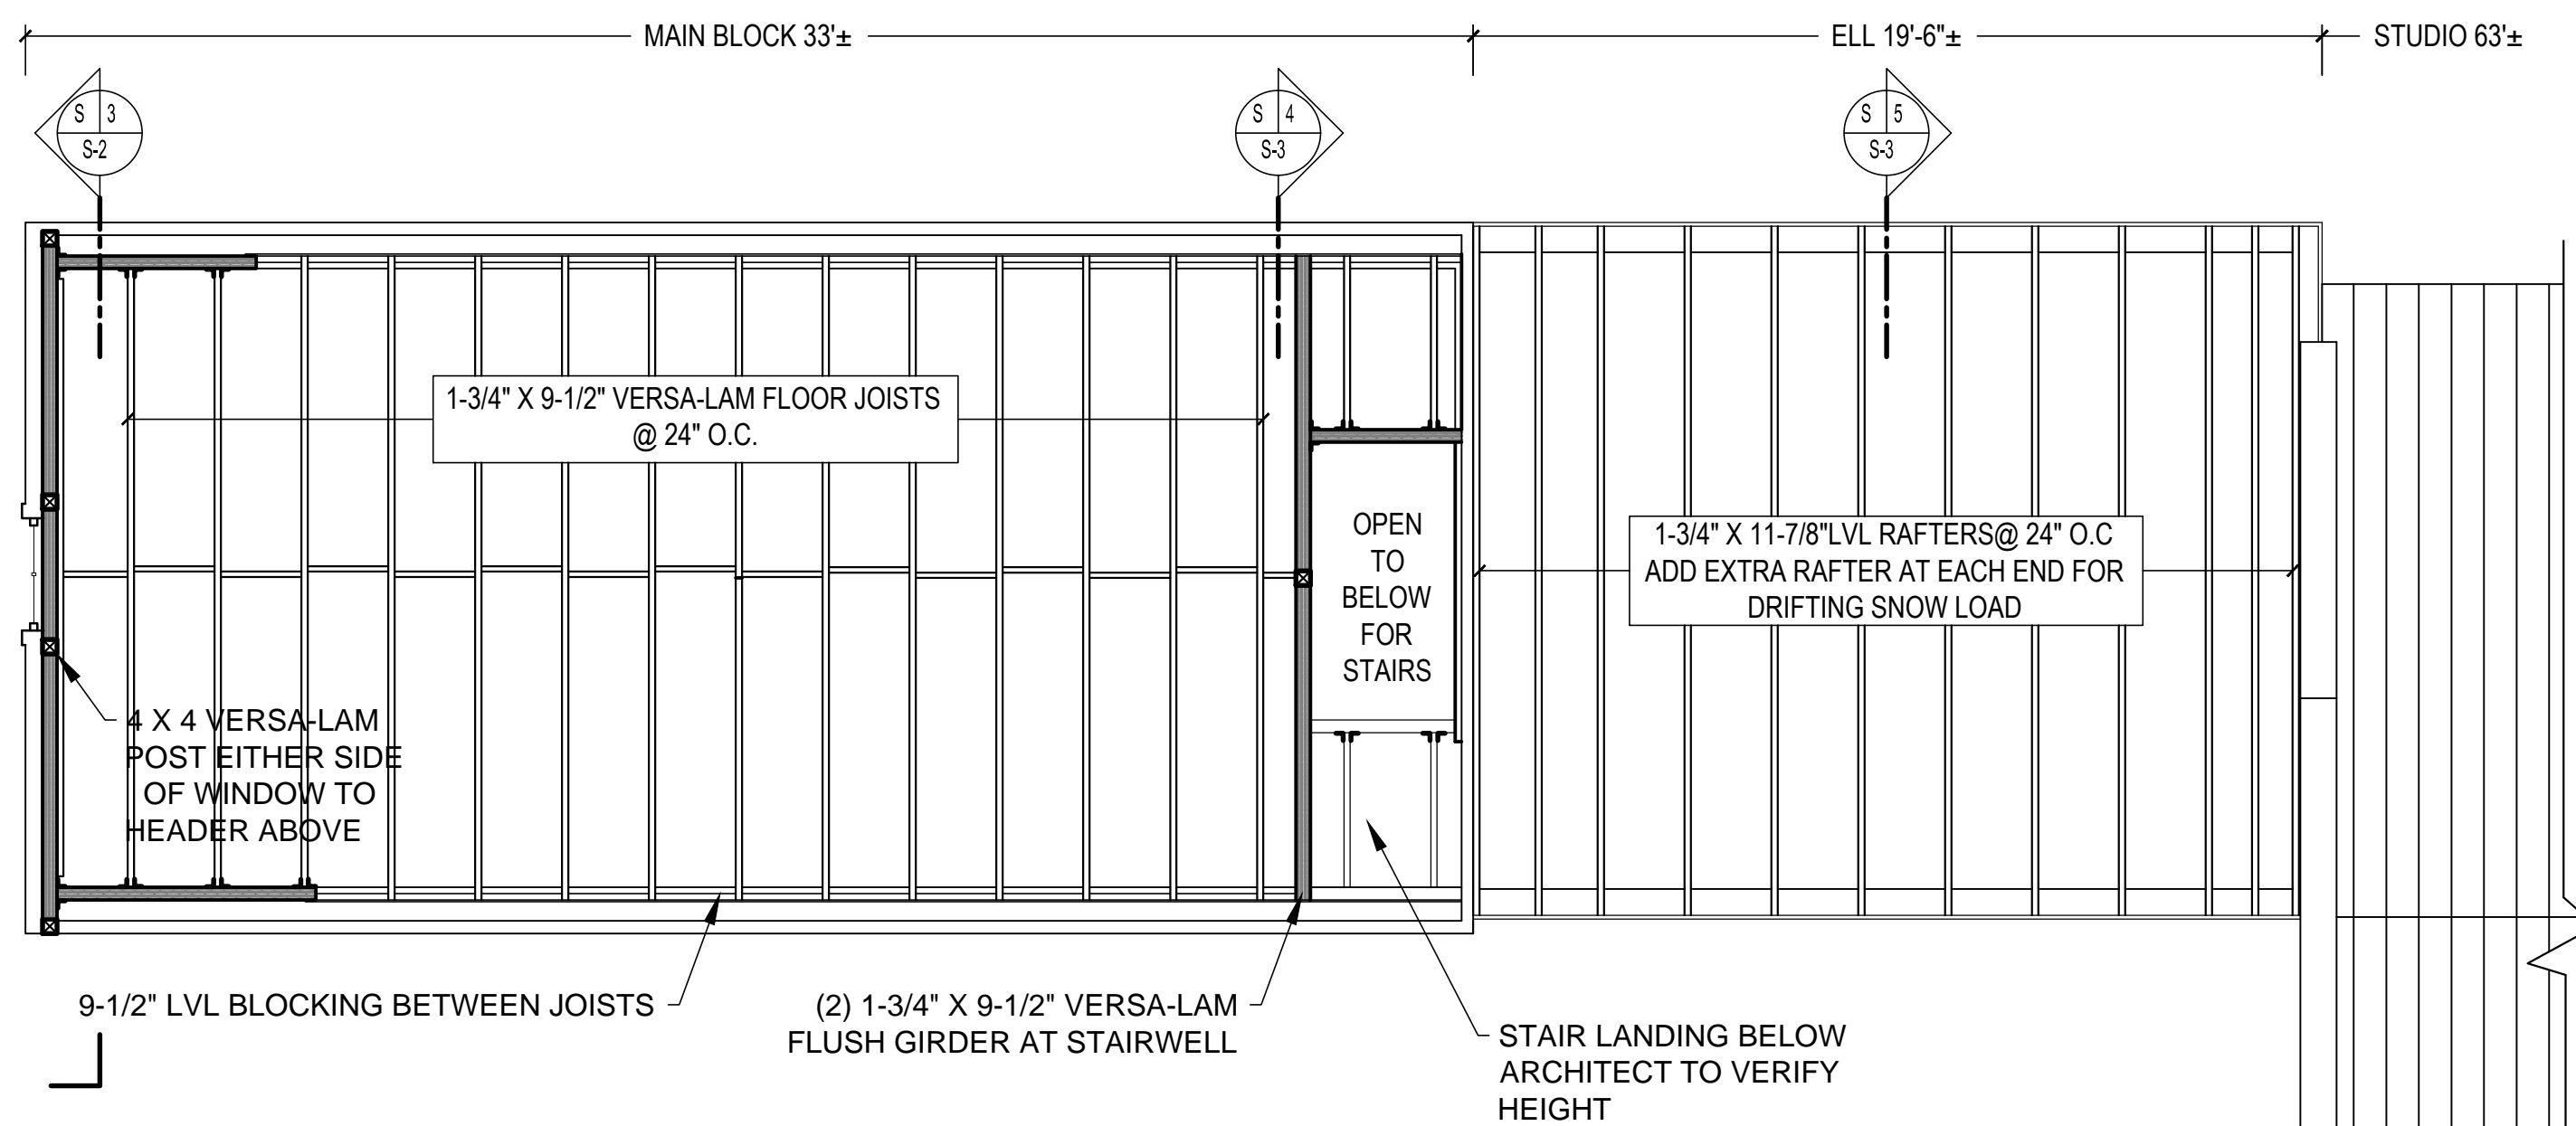

**P 2 R**  
**S-2**  
SECOND FLOOR FRAMING PLAN  
SCALE: 1/4" = 1'-0" ON 24" X 36" SHEET

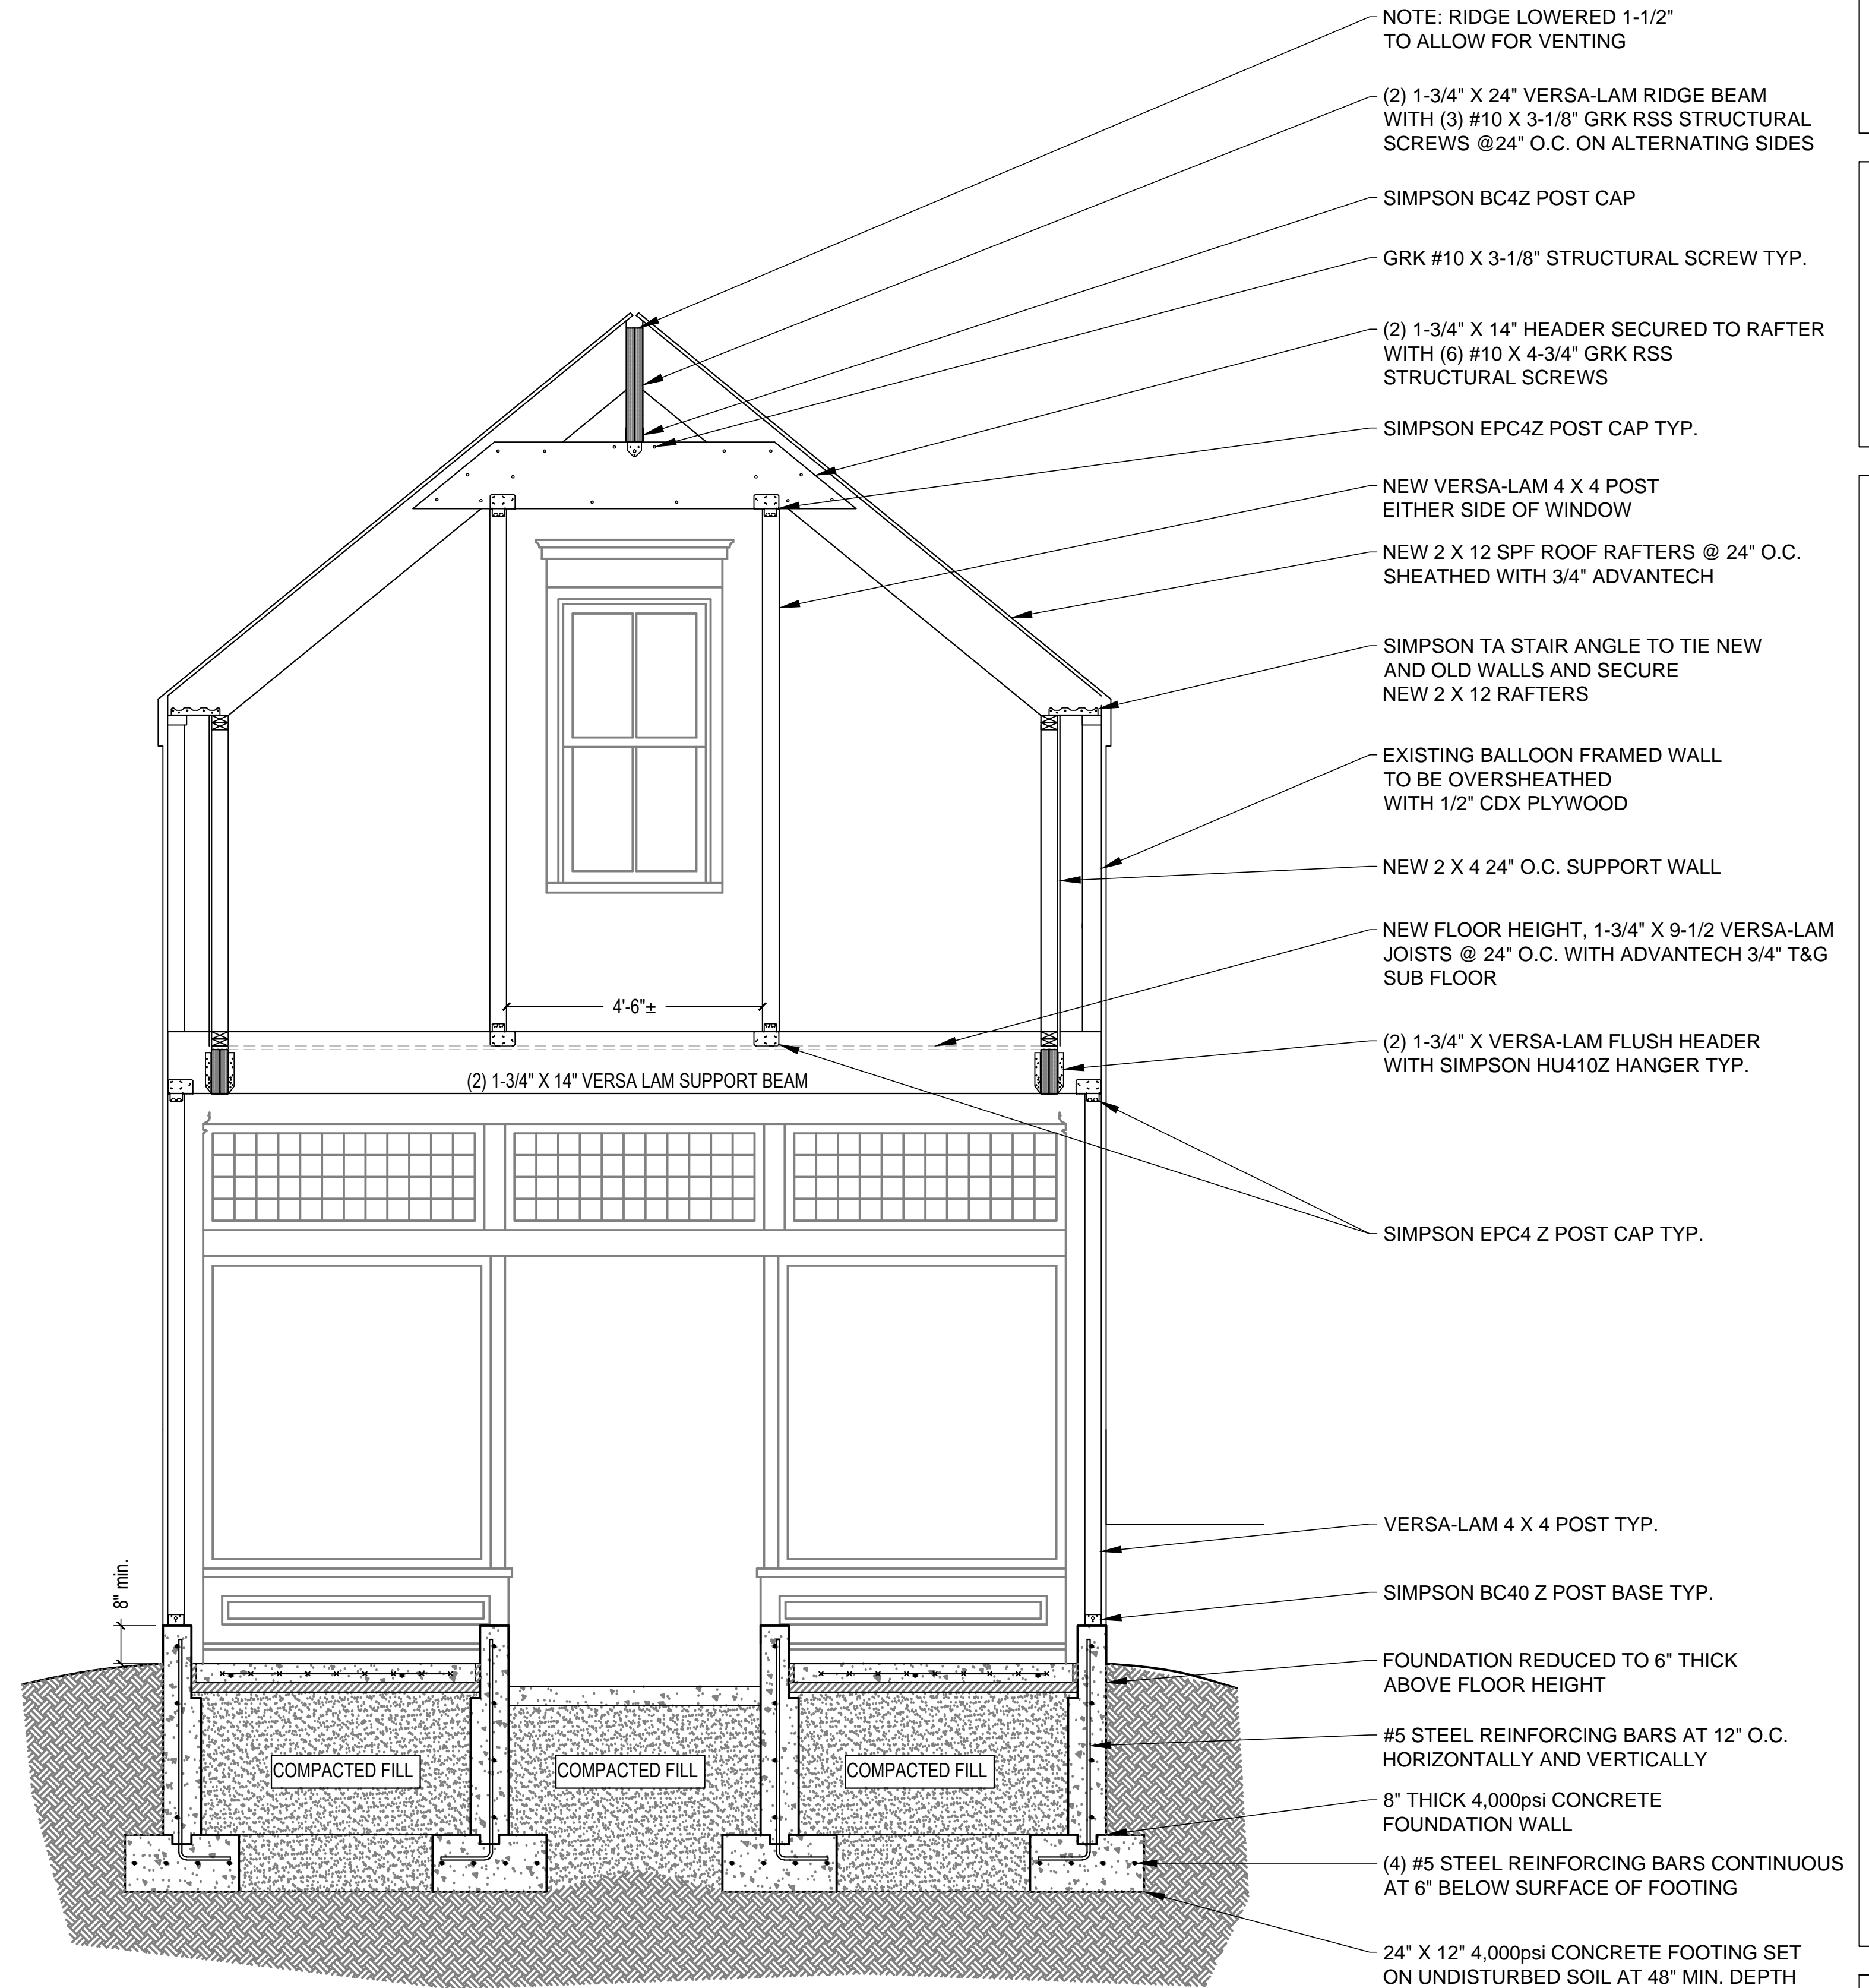

**S 3**  
**S-2**  
SECTION OF MAIN BLOCK ENTRANCE LOOKING WEST  
SCALE: 1/2" = 1'-0" ON 24" X 36" SHEET

**PERMIT SET**