
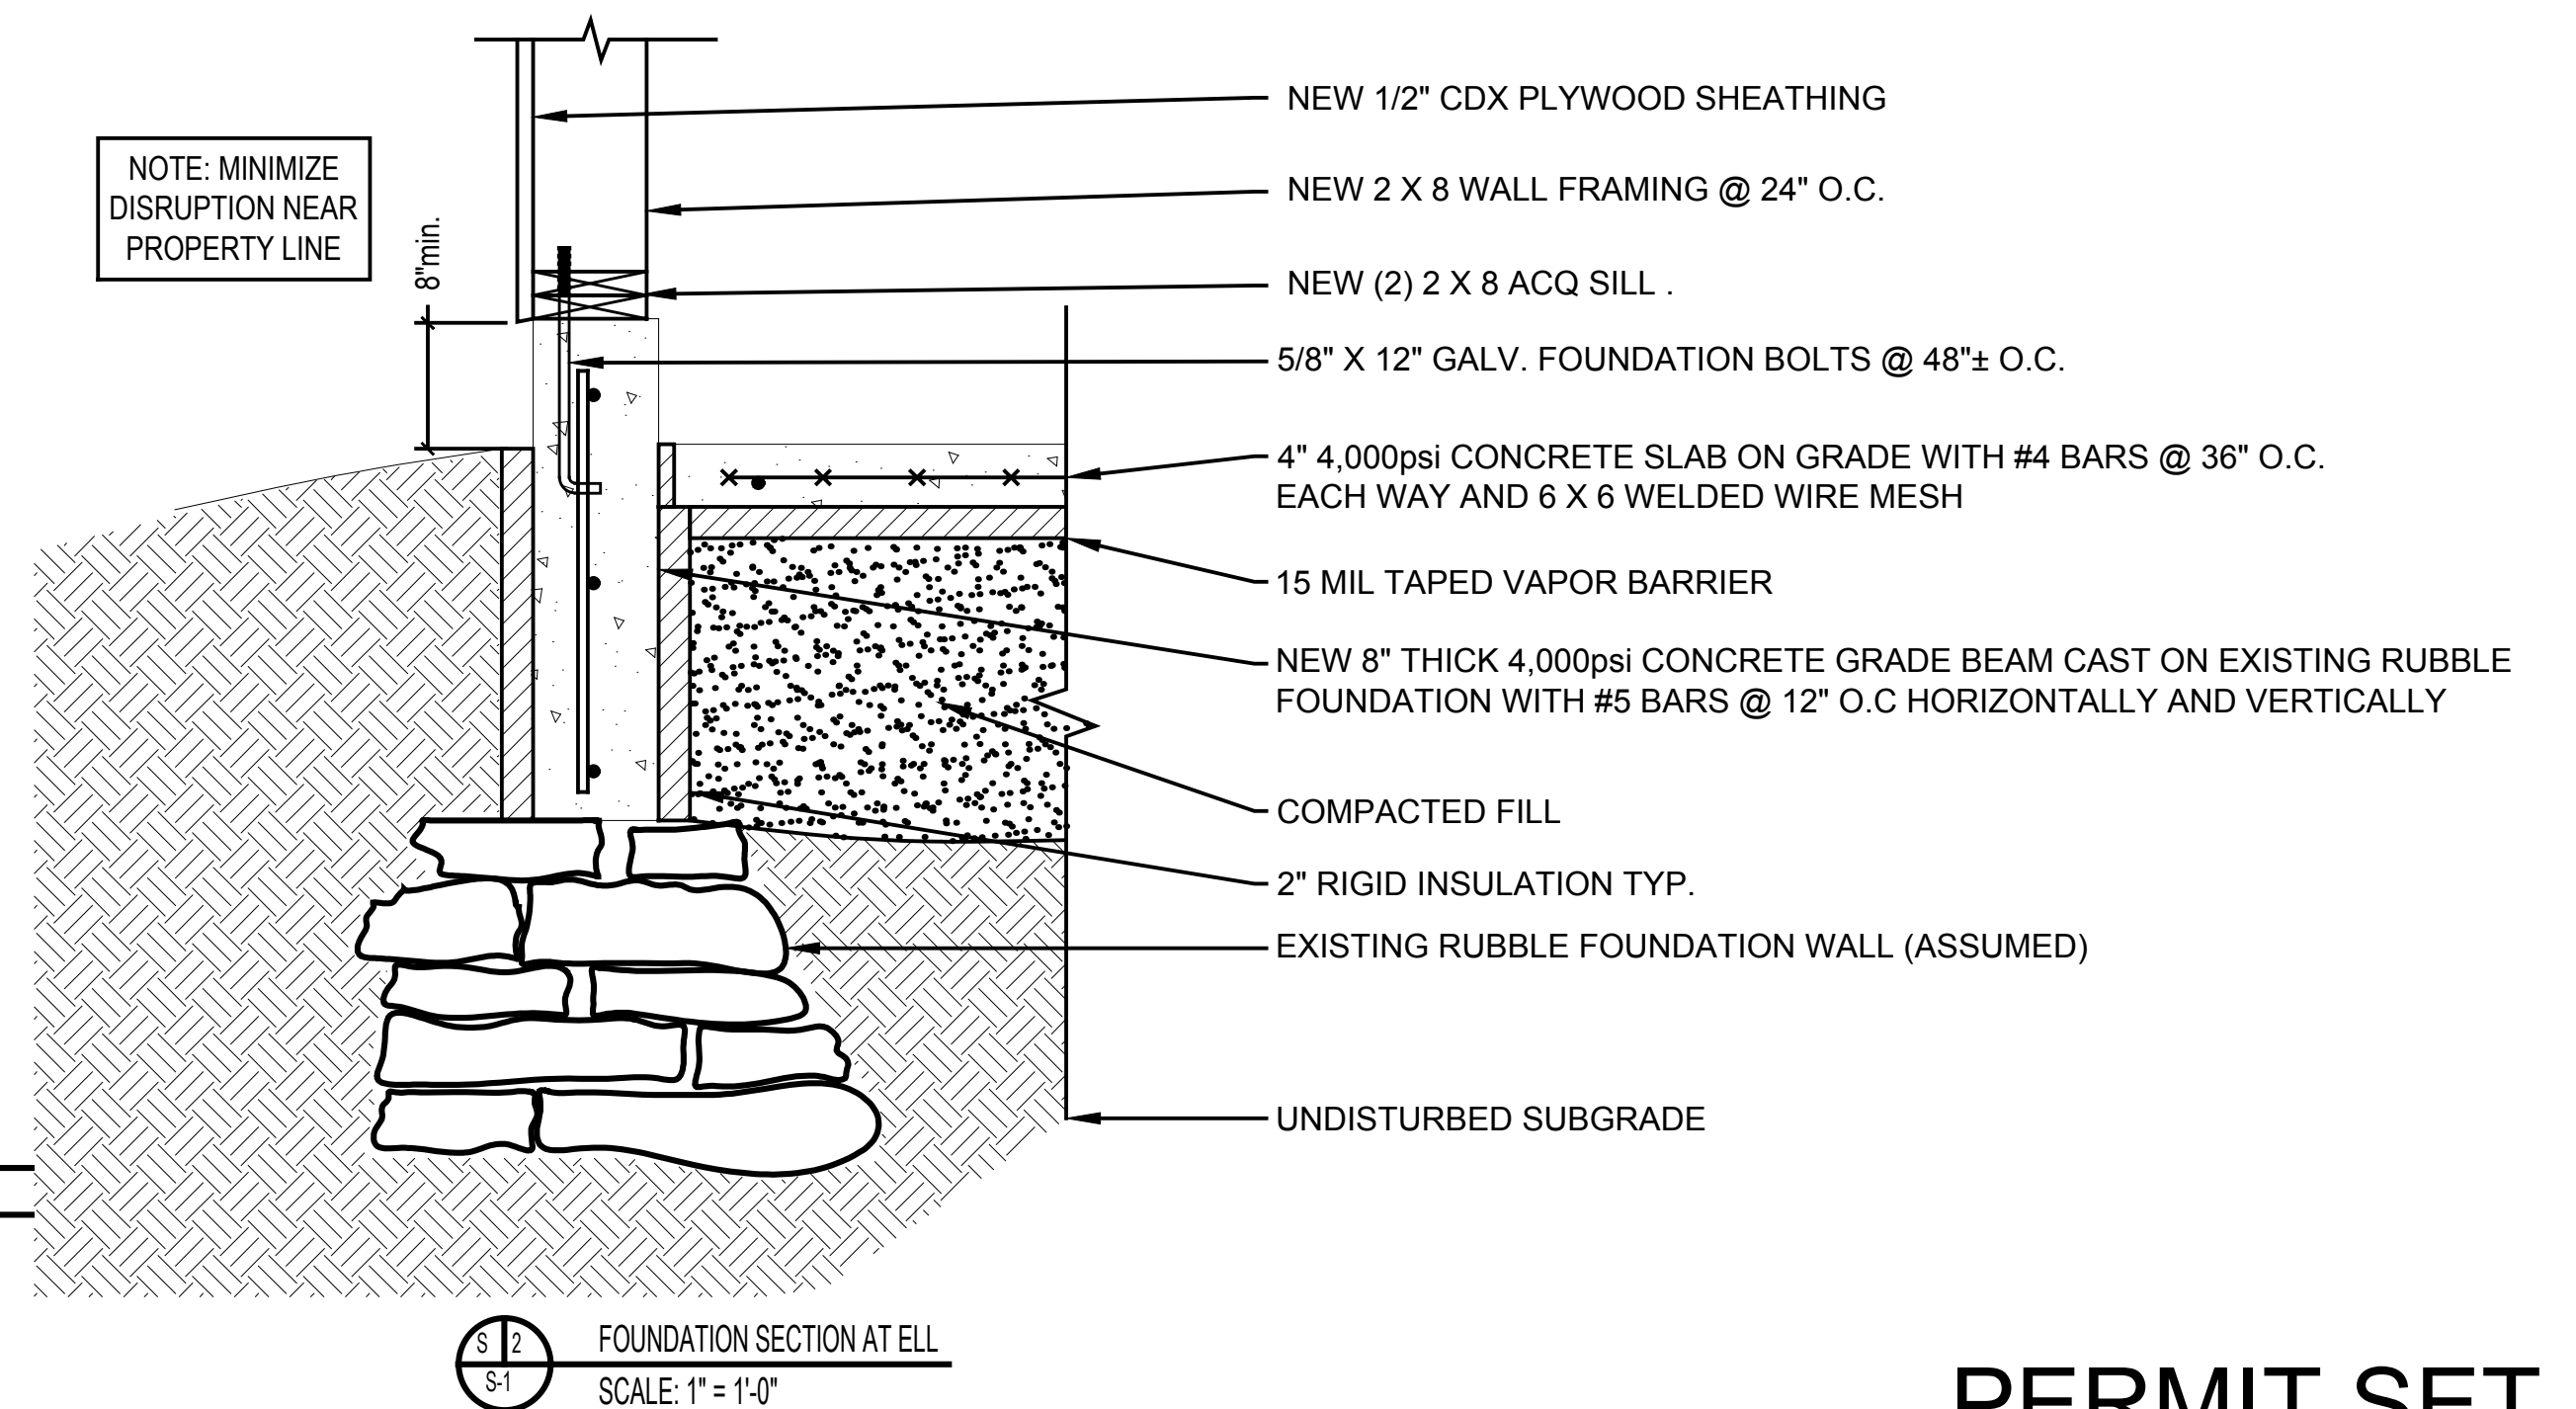
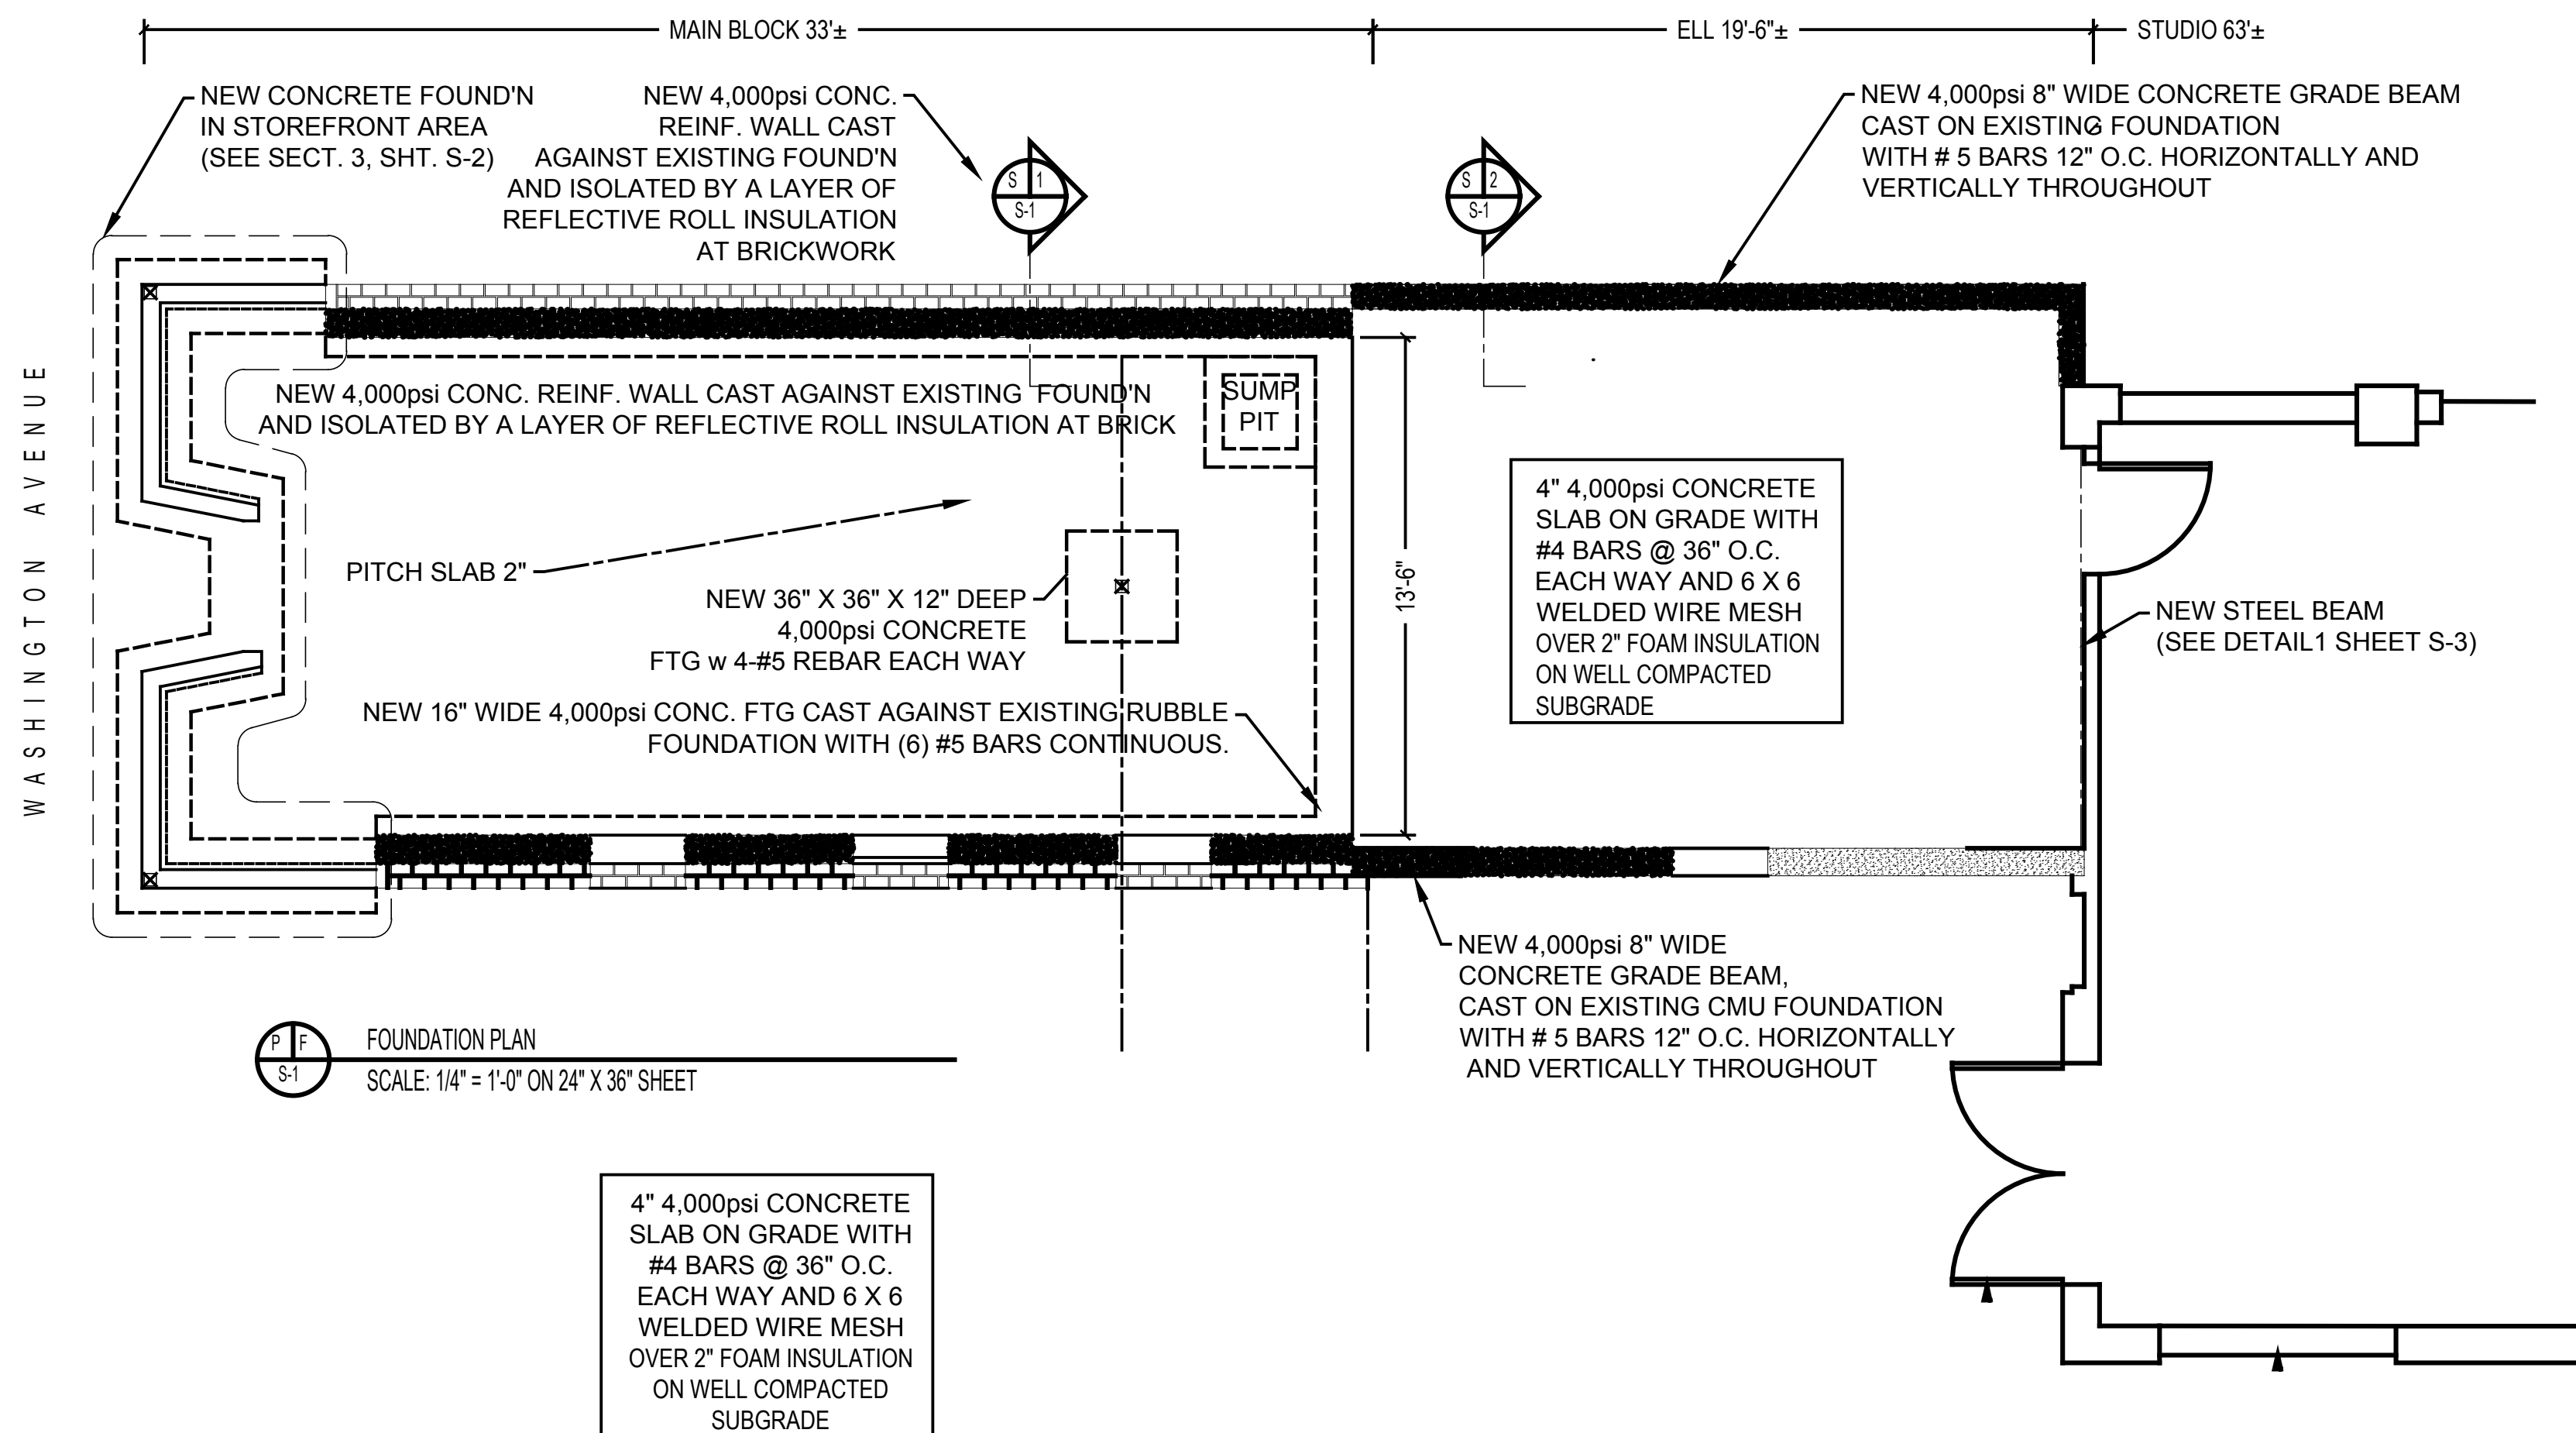
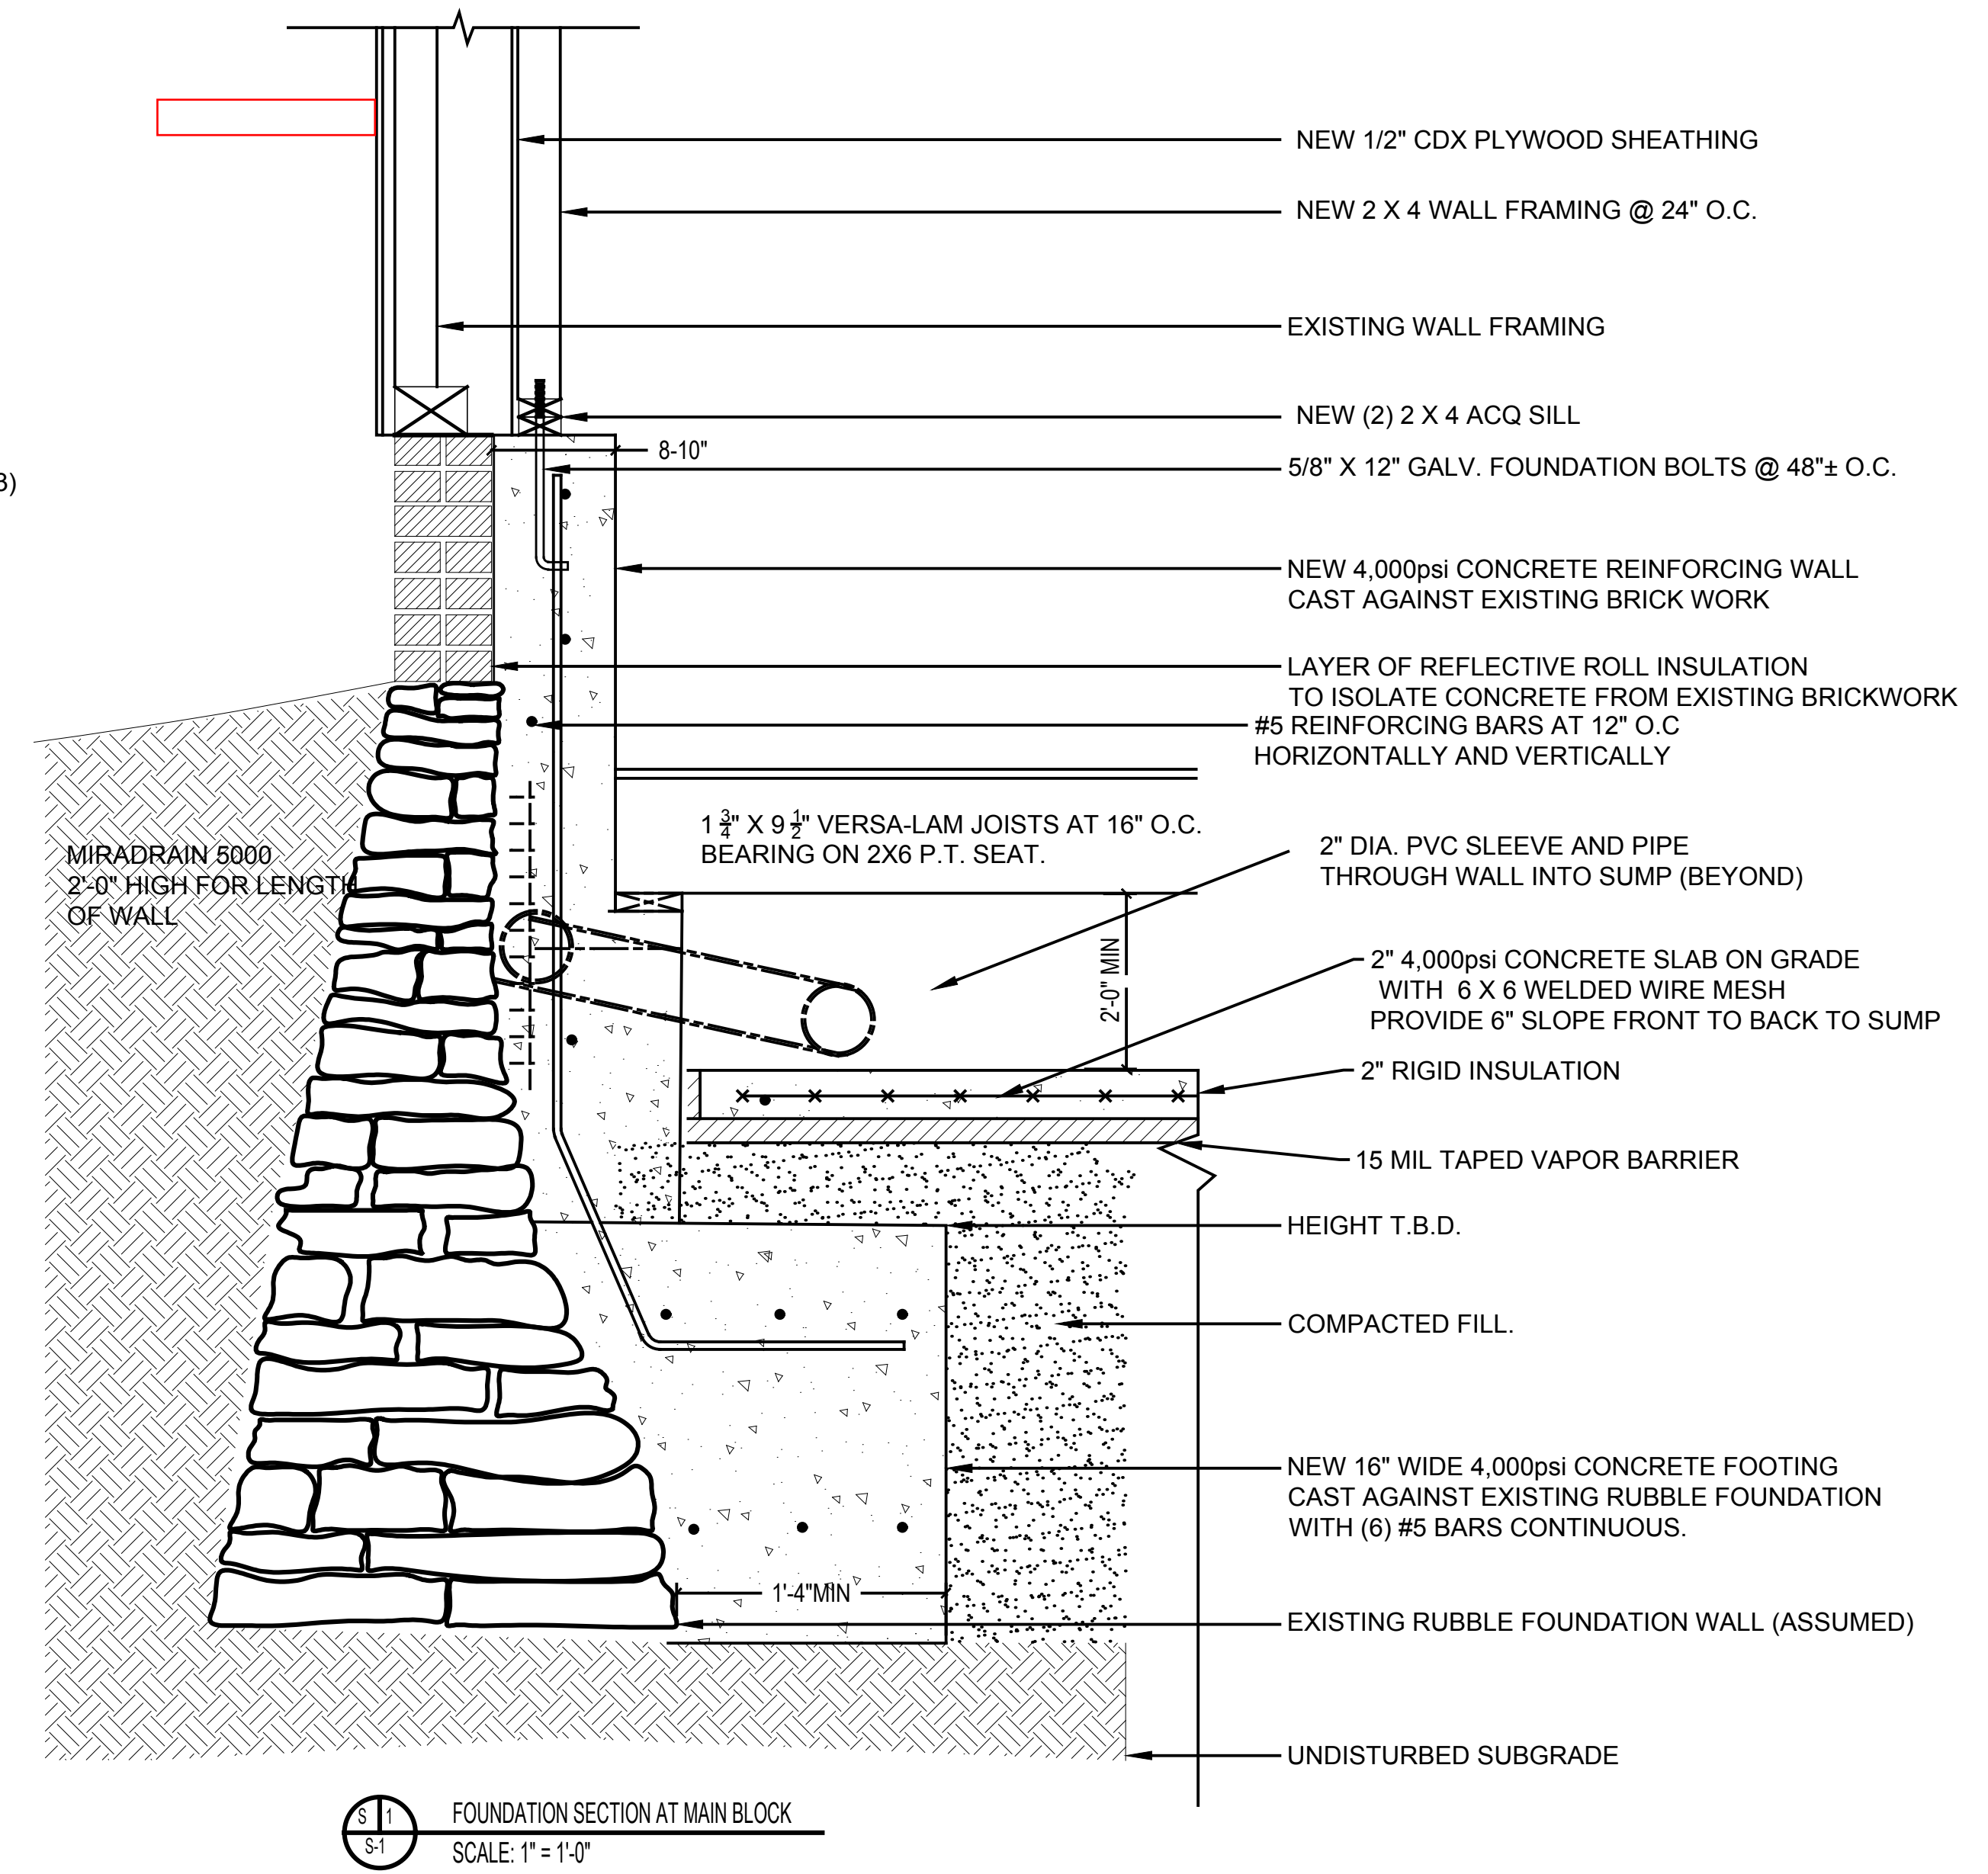


Rehabilitation of the Main Block and Ell at  
**131 Washington Avenue**  
Jonathan Edwards  
Portland, Maine

Date: 2 October 2015  
Scale: As Shown  
Revisions: 16 May 2016

Title:  
**Main Block & Ell  
Foundation Plans  
and  
Sections**  
Sheet No: **S-1**

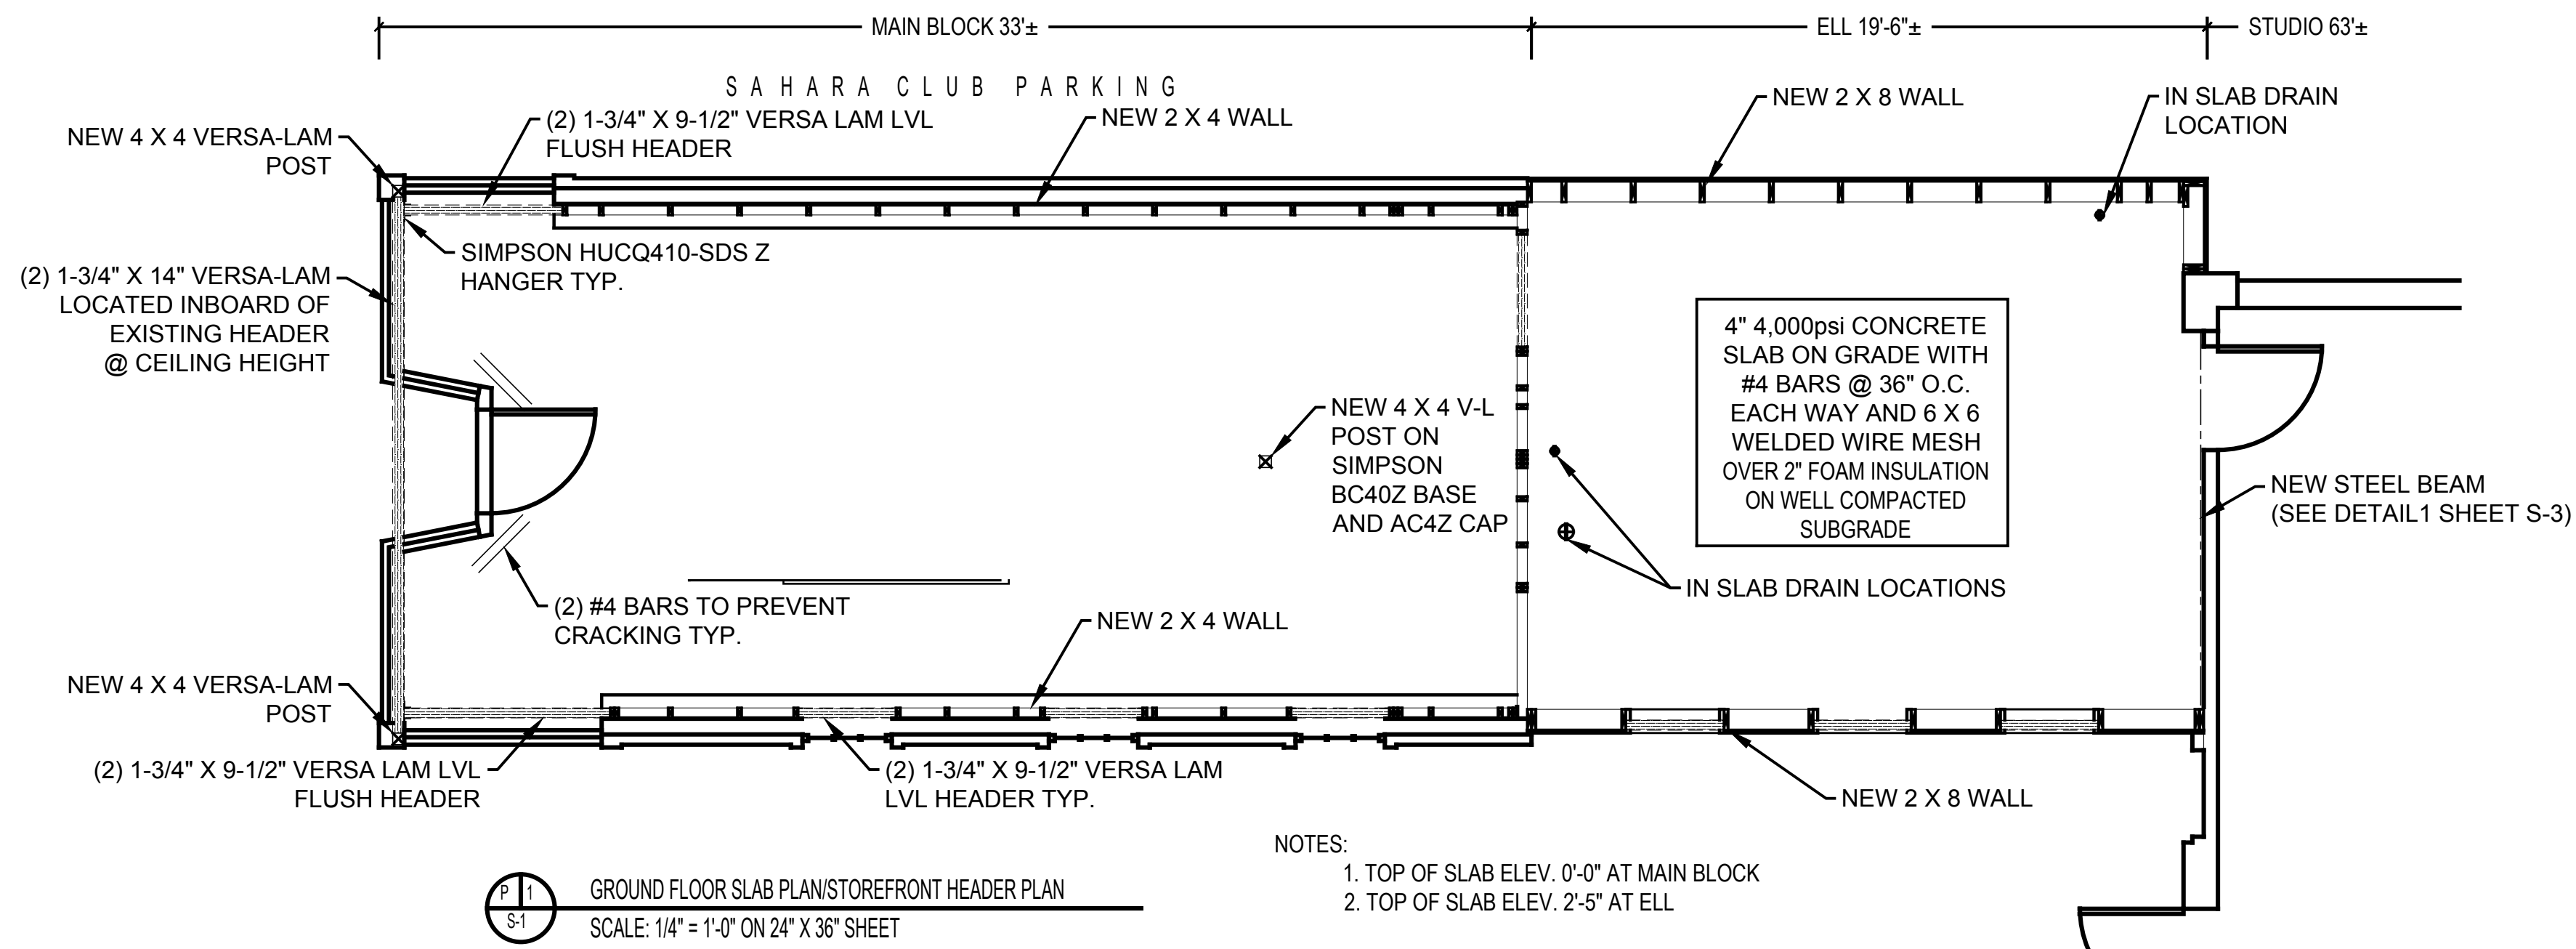

**PERMIT SET**