


Rehabilitation of the Main Block and Ell at
131 Washington Avenue
 Jonathan Edwards
 Portland, Maine


Date: 2 October 2015
Scale: As Shown
Revisions: 16 May 2016

Title:
Main Block & Ell Framing Plans and Sections


Sheet No: **S-2**

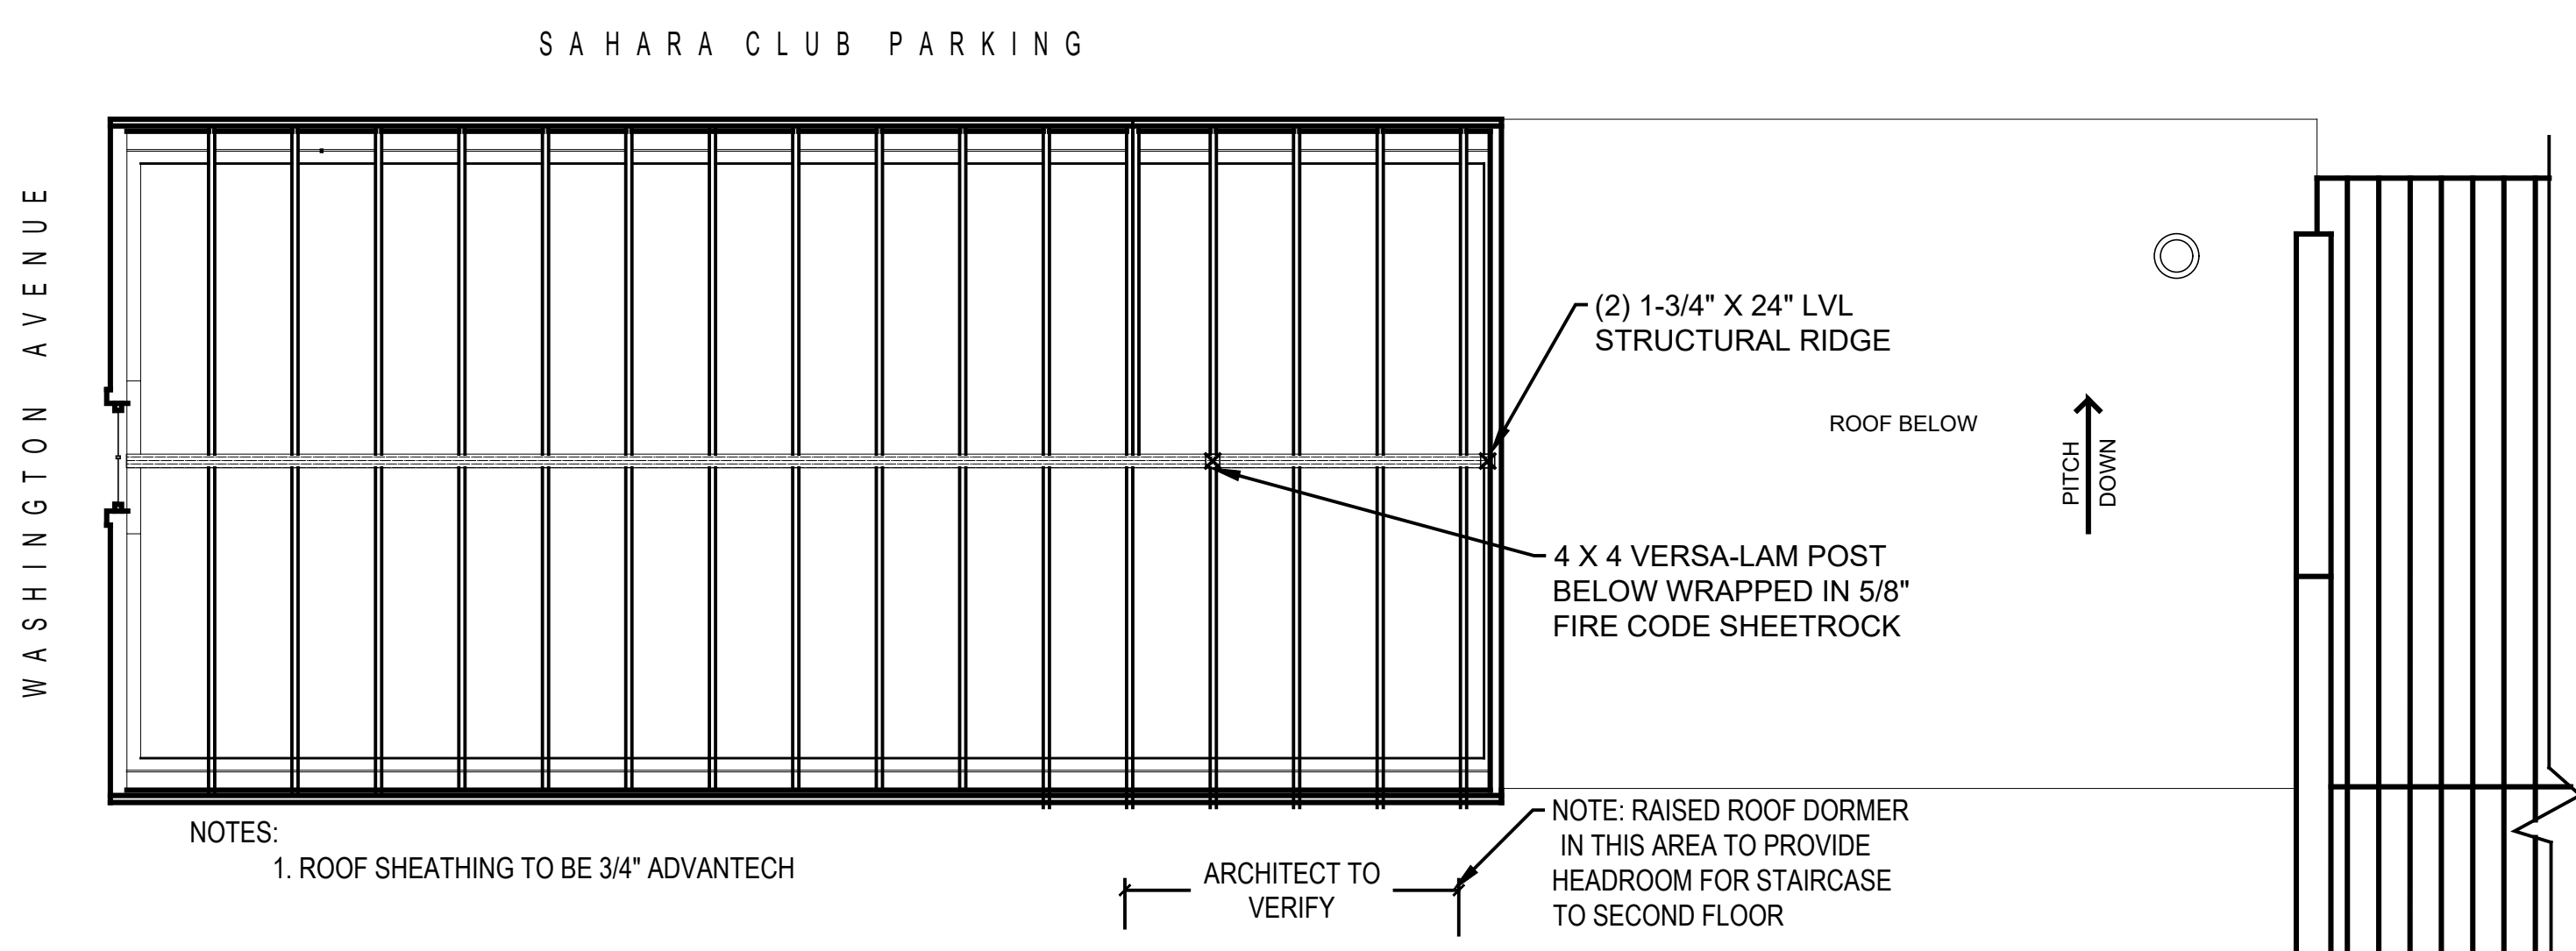

P 1 R
S2
ROOF FRAMING PLAN
SCALE: 1/4" = 1'-0" ON 24" X 36" SHEET

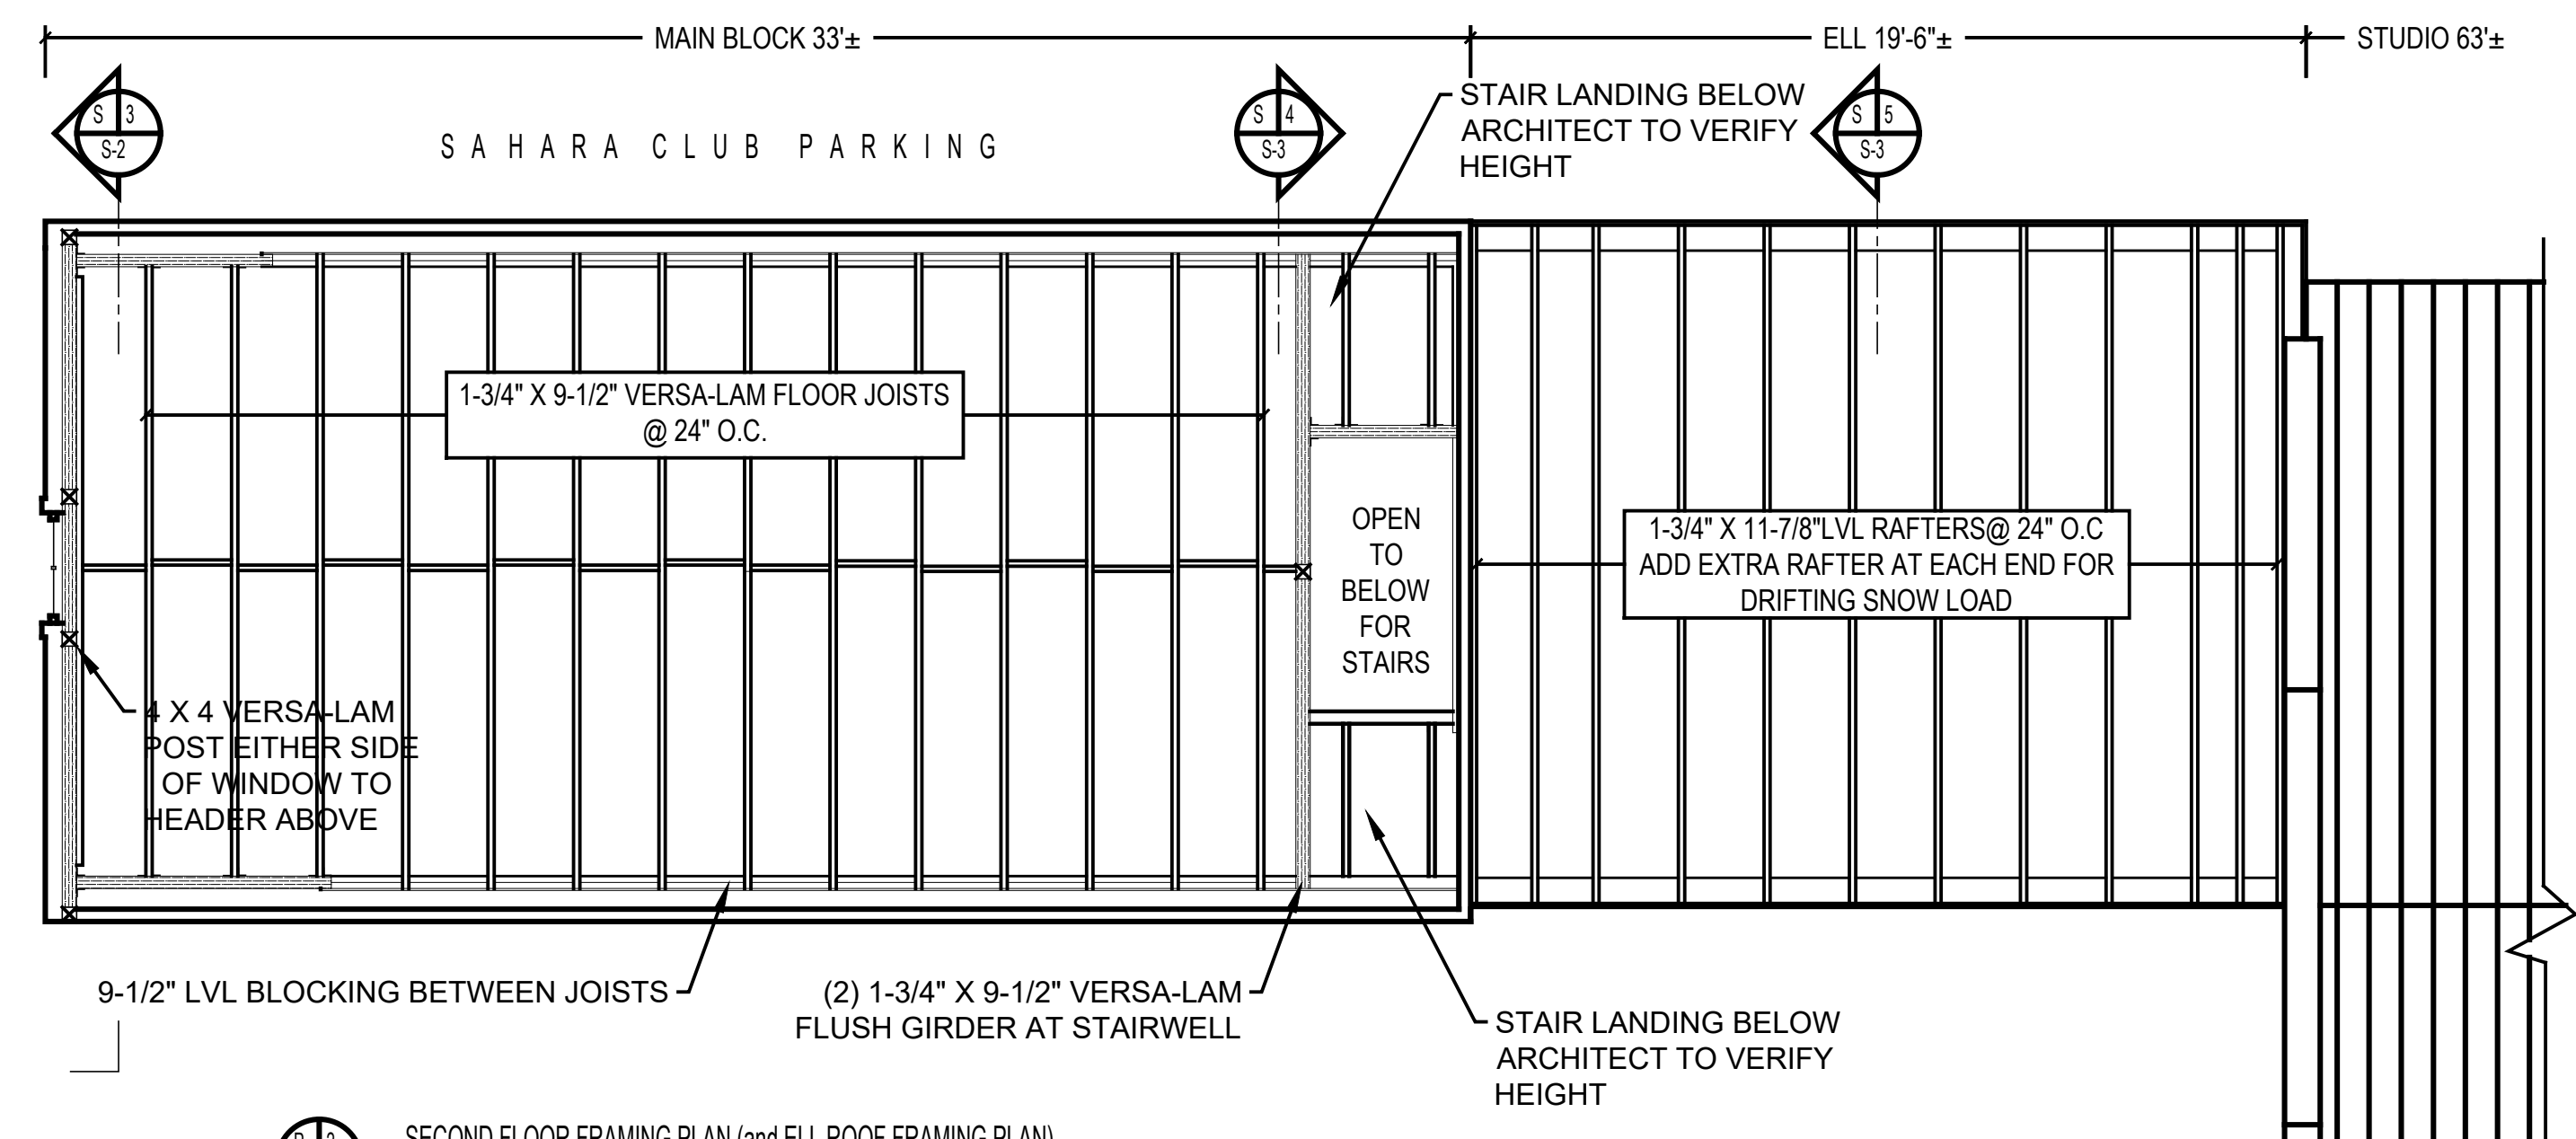

P 2
S2
SECOND FLOOR FRAMING PLAN (and ELL ROOF FRAMING PLAN)
SCALE: 1/4" = 1'-0" ON 24" X 36" SHEET

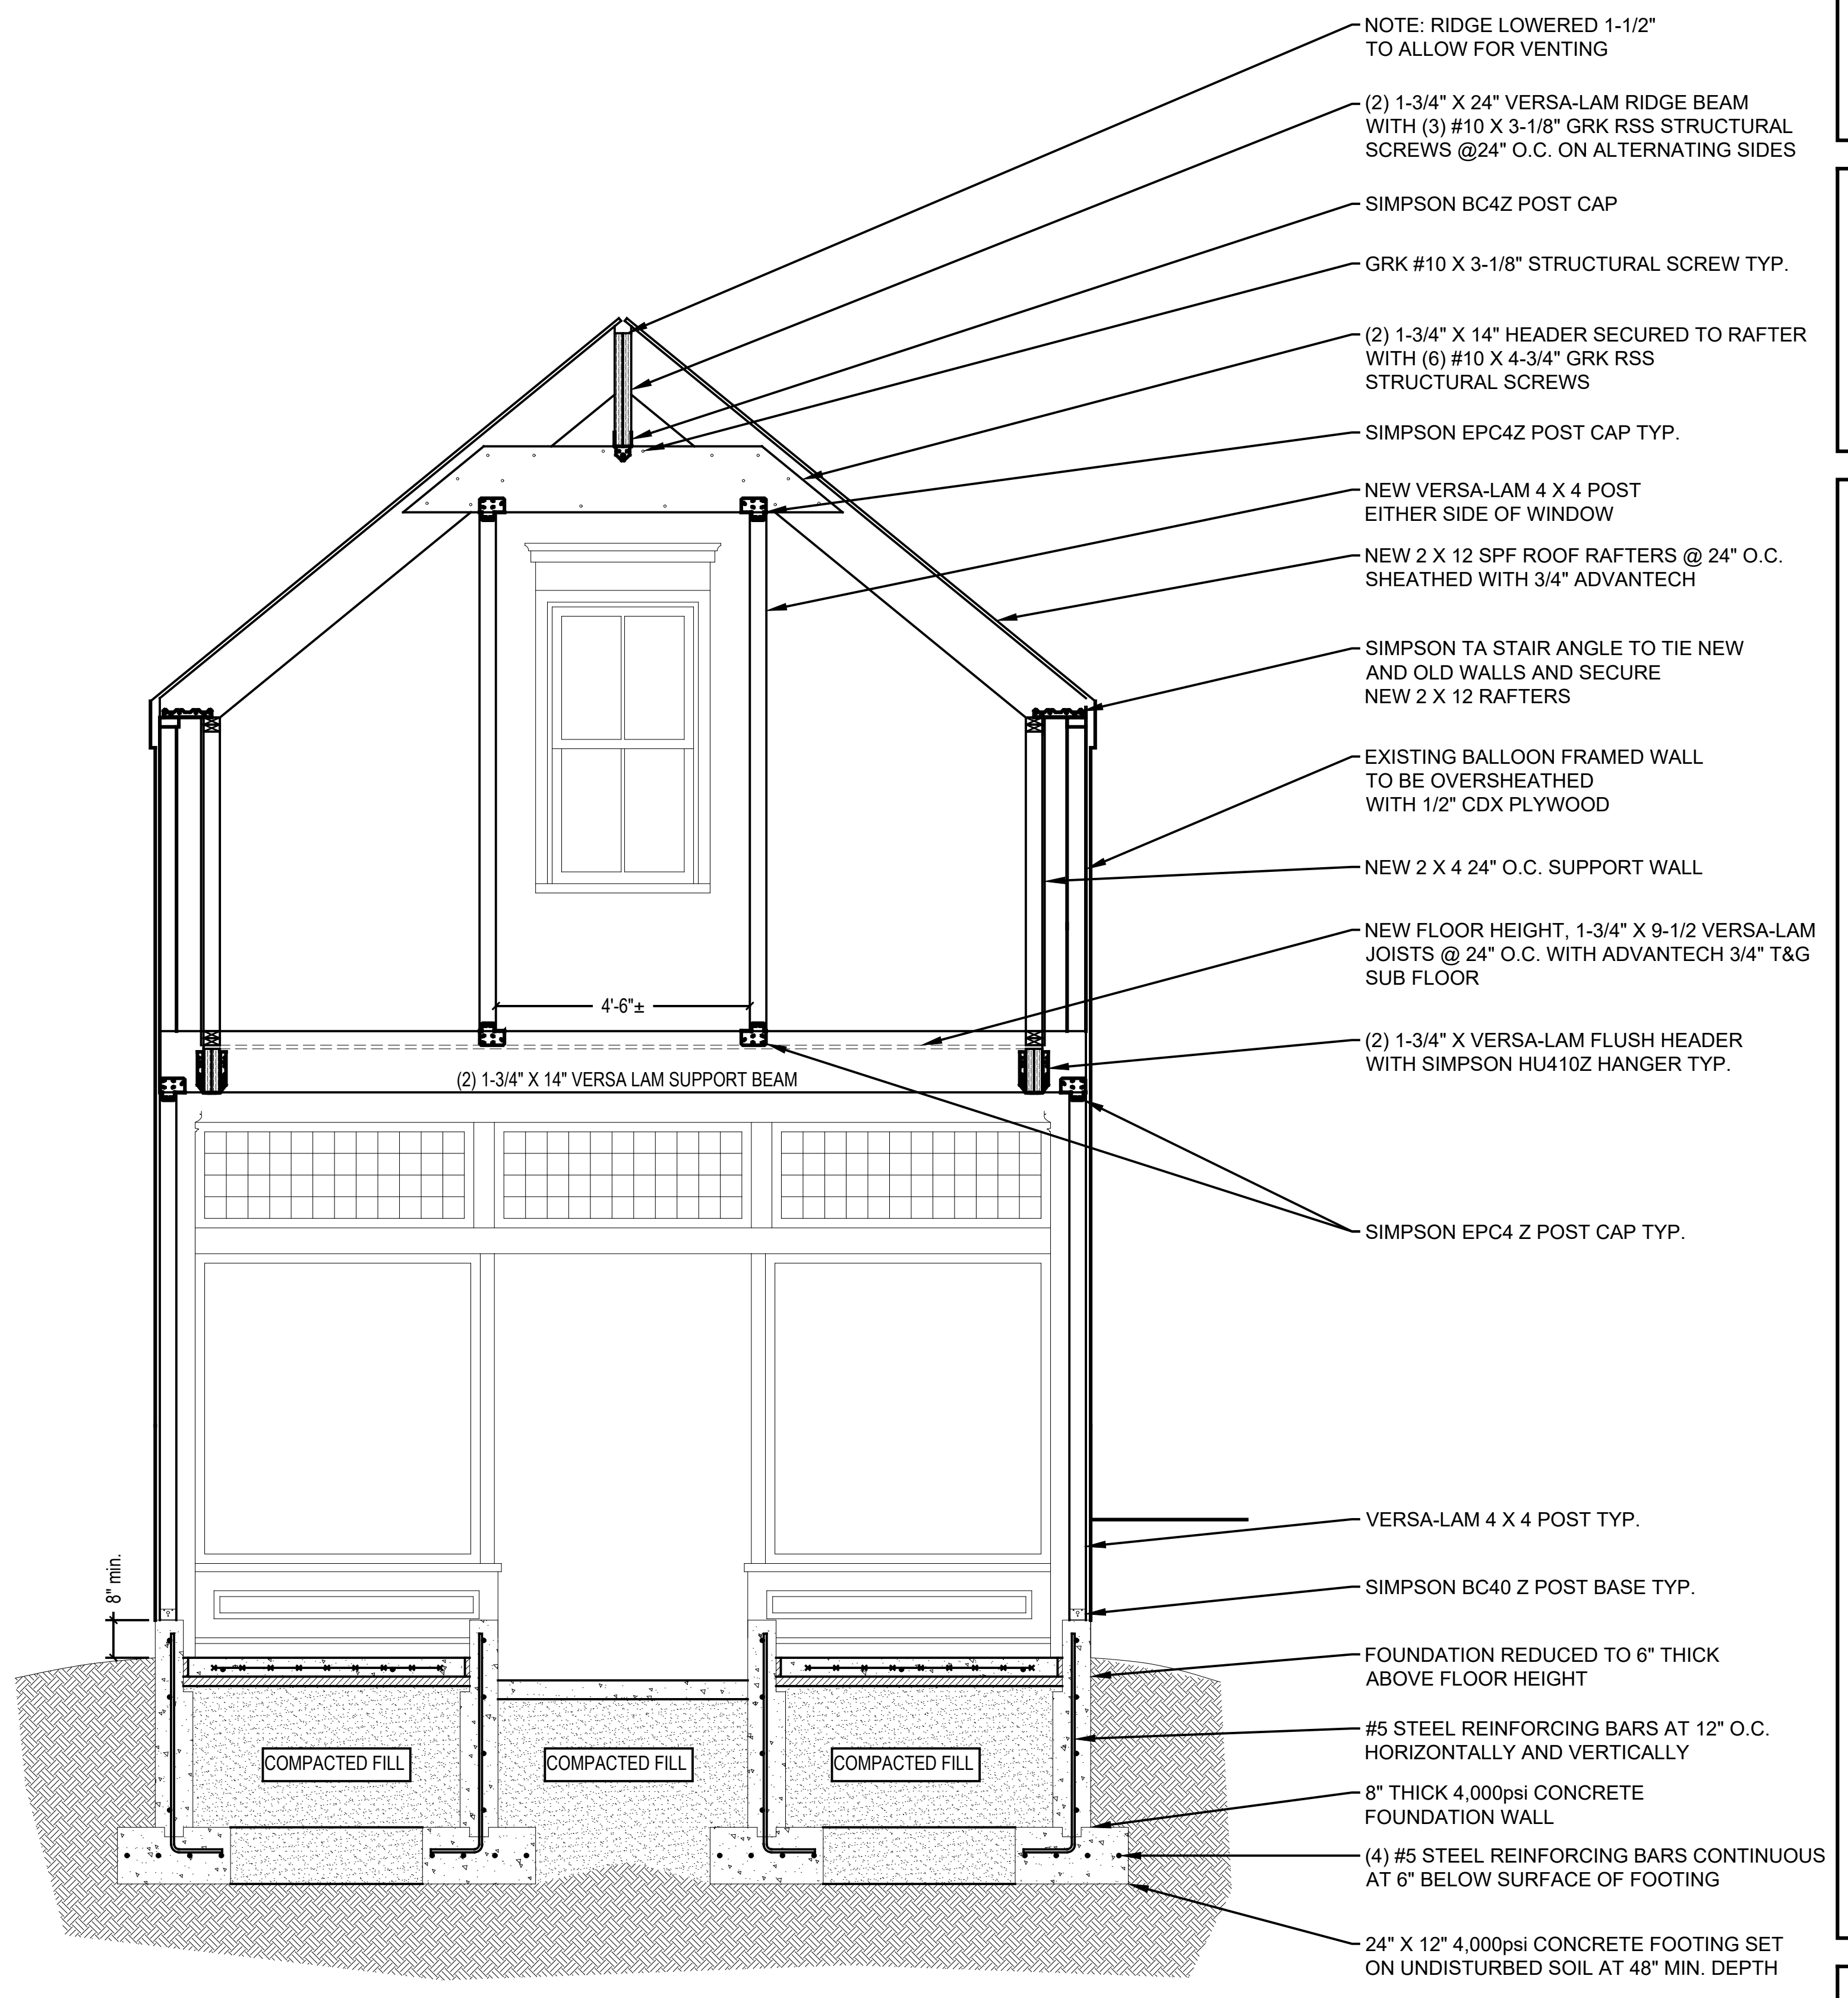

S 3
S-2
SECTION OF MAIN BLOCK ENTRANCE LOOKING WEST
SCALE: 1/2" = 1'-0" ON 24" X 36" SHEET

PERMIT SET