

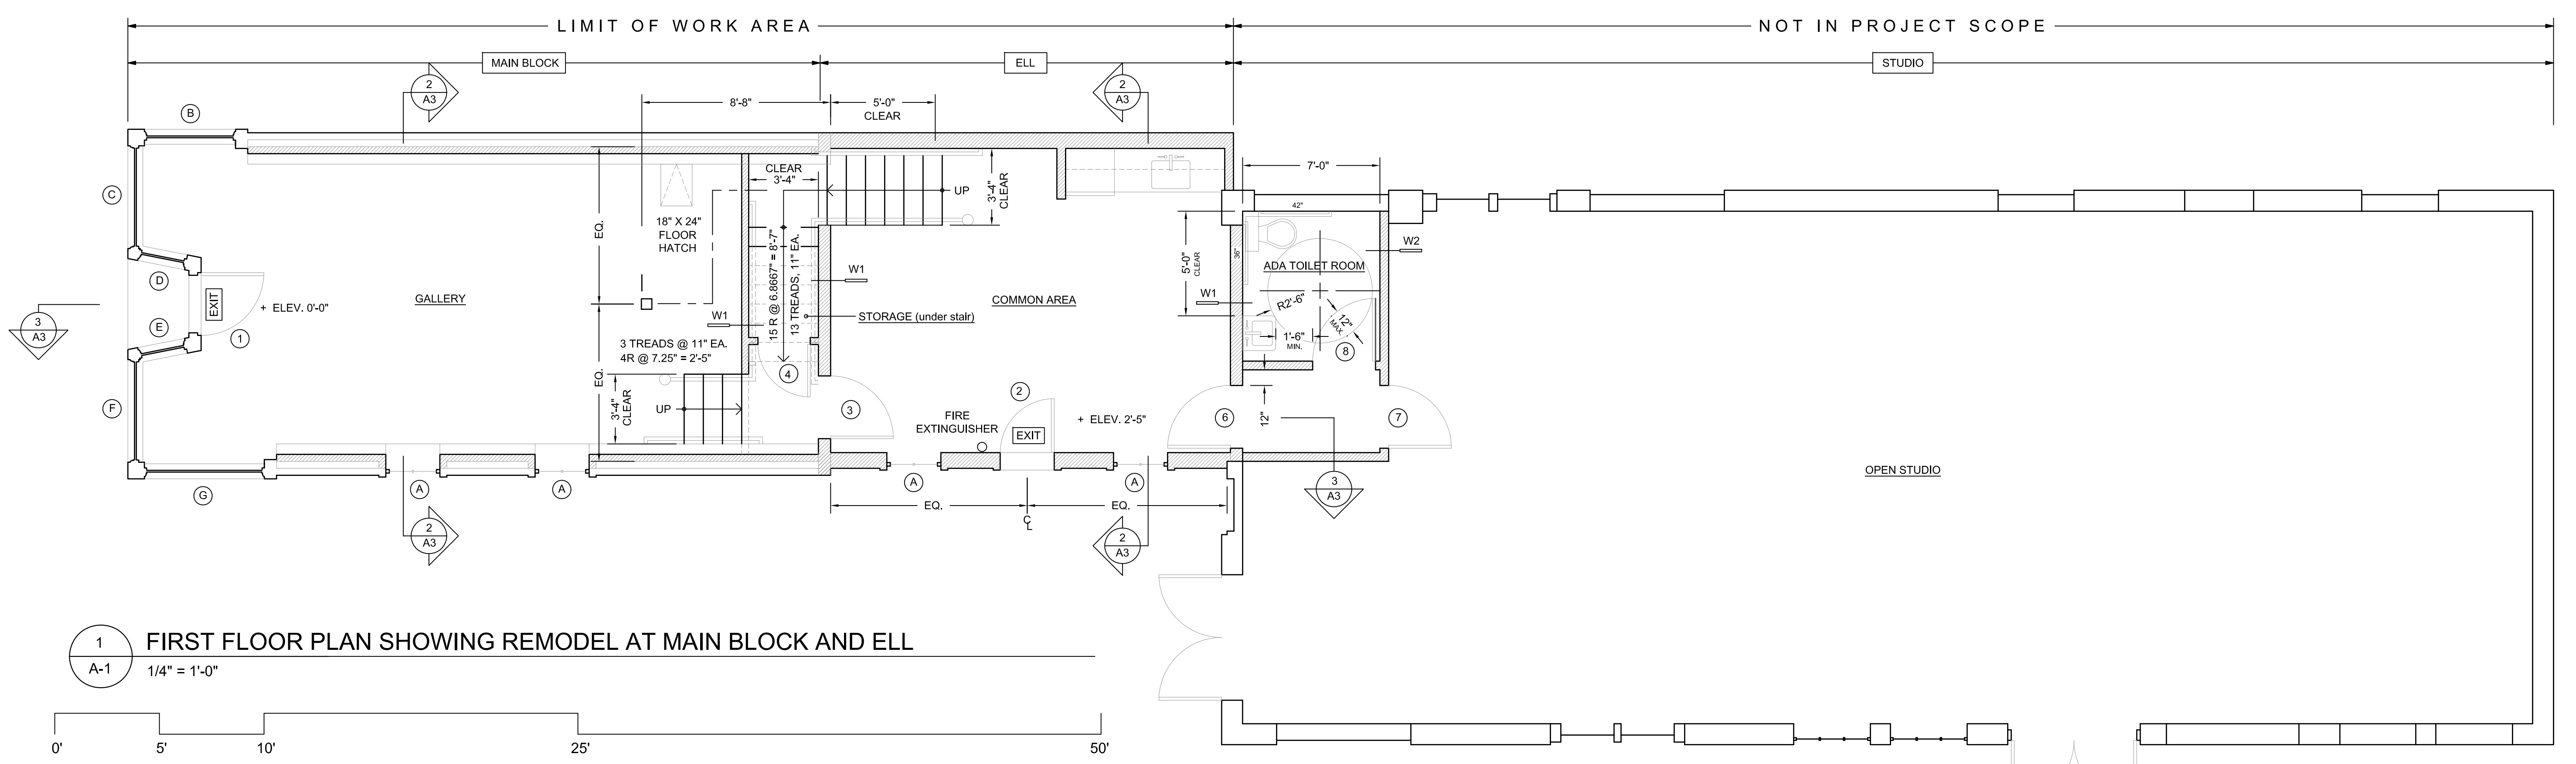


2 SECOND FLOOR PLAN SHOWING REMODEL AT MAIN BLOCK AND ROOF OF ELL  
A-1 1/4" = 1'-0"


WALL TYPES 3" = 1'-0"

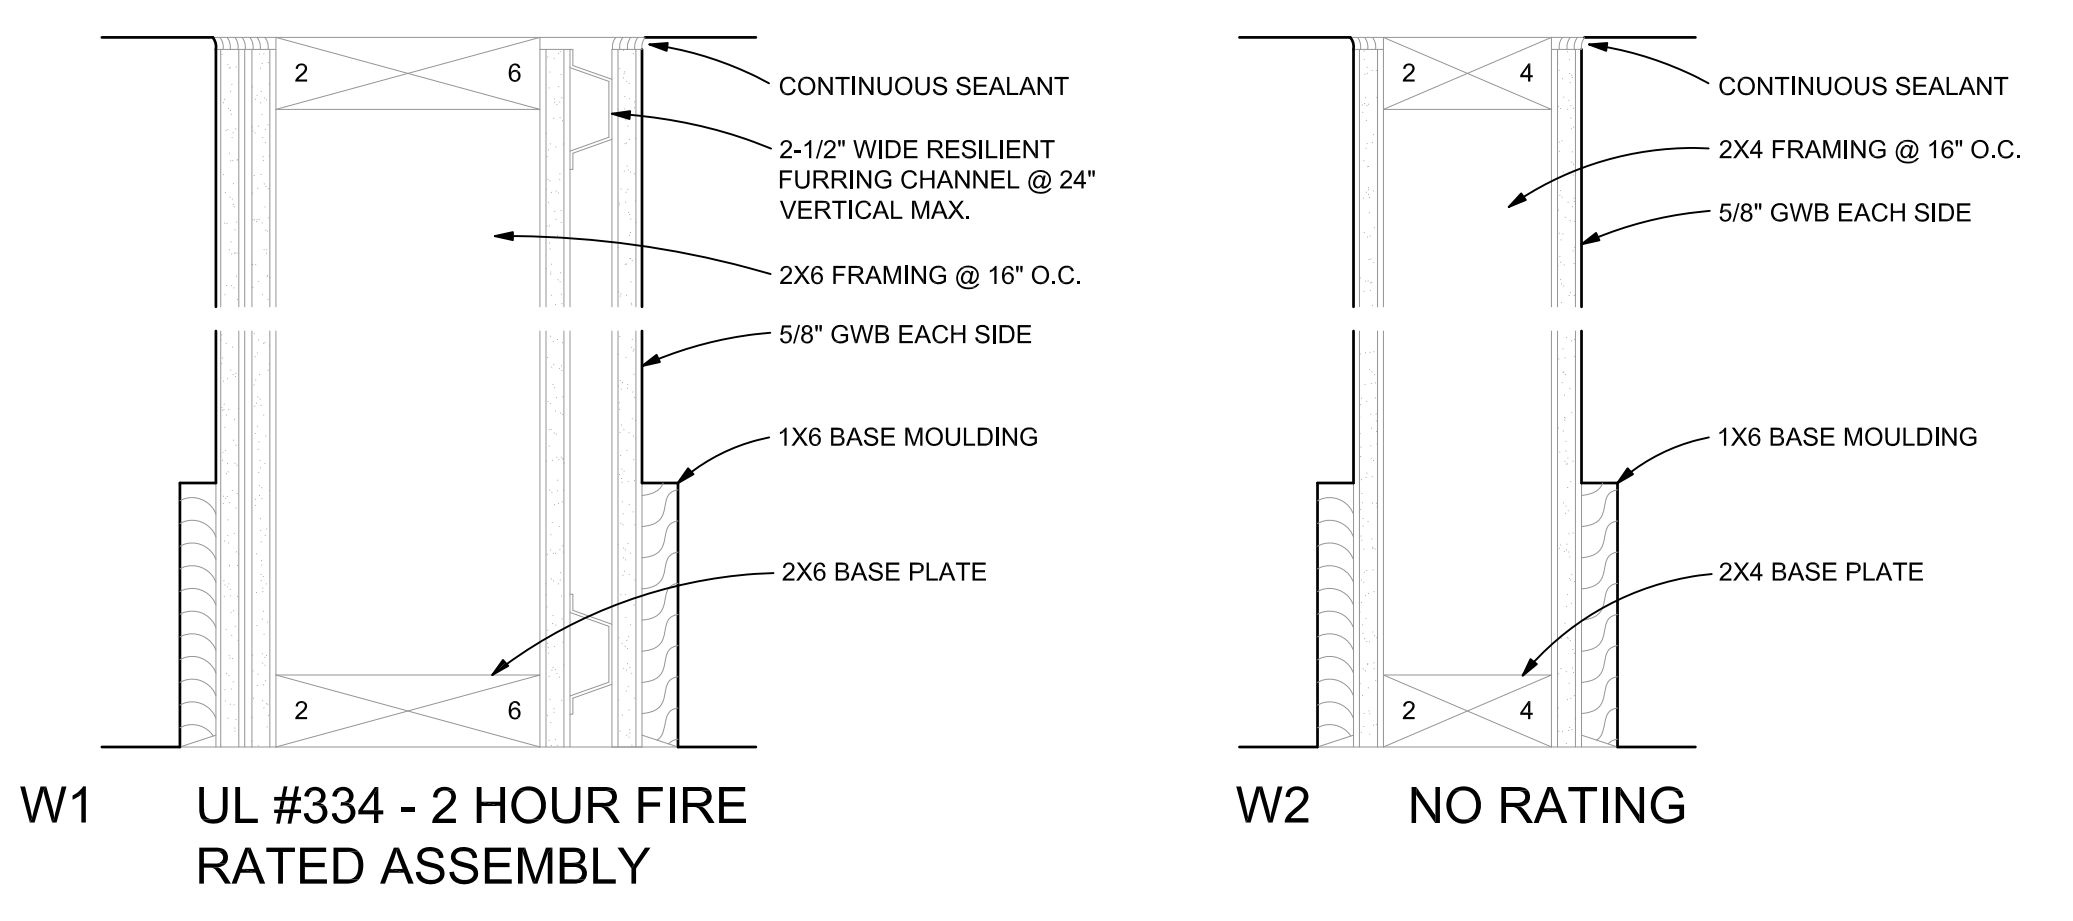

1 FIRST FLOOR PLAN SHOWING REMODEL AT MAIN BLOCK AND ELL  
A-1 1/4" = 1'-0"

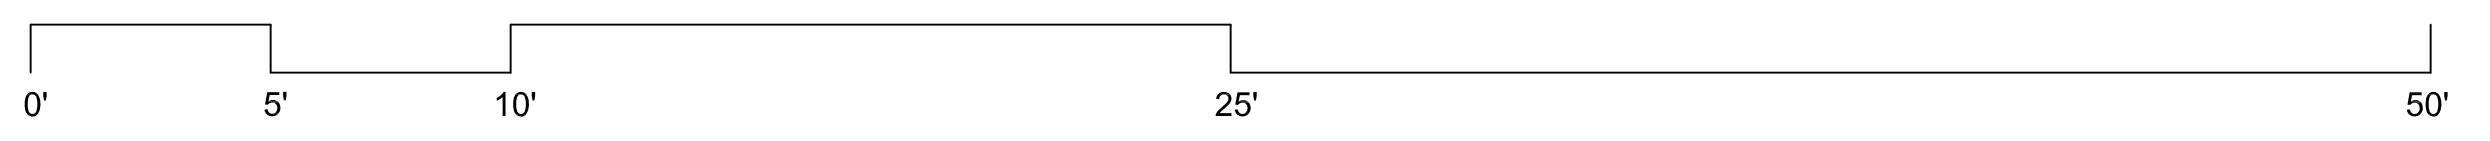

tll-architects, llc  
28 DANFORTH STREET  
SUITE 213  
PORTLAND, MAINE 04101  
TEL. 207.761.9662  
FAX. 207.761.9696

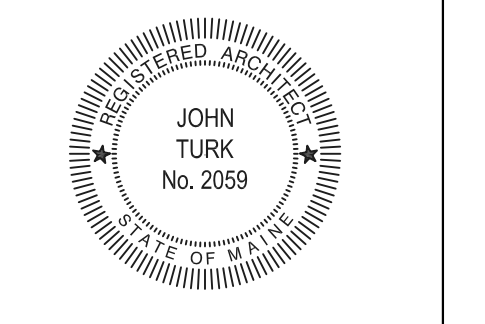

Rehabilitation of the Main Block and Ell at  
**131 Washington Avenue**  
Jonathan Edwards  
Portland, Maine

Date: 2 Oct 2015  
Scale: As Shown  
Revisions: 27 May 2016

Title:  
Proposed  
Floor Plans

Sheet No: **A-1**

PERMIT SET