


tfl-architects, llc  
 28 DANFORTH STREET  
 SUITE 213  
 PORTLAND, MAINE 04101  
 TEL. 207.761.9662  
 FAX. 207.761.9696

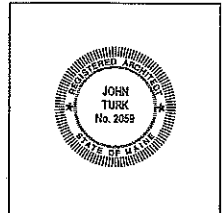


Rehabilitation of the Main Block and Ell at  
**131 Washington Avenue**  
 Jonathan Edwards  
 Portland, Maine

Date: 2 Oct 2015  
 Scale: As Shown  
 Revisions: 27 May 2016



Title:  
**Proposed Floor Plans**

Sheet No: **A-1**

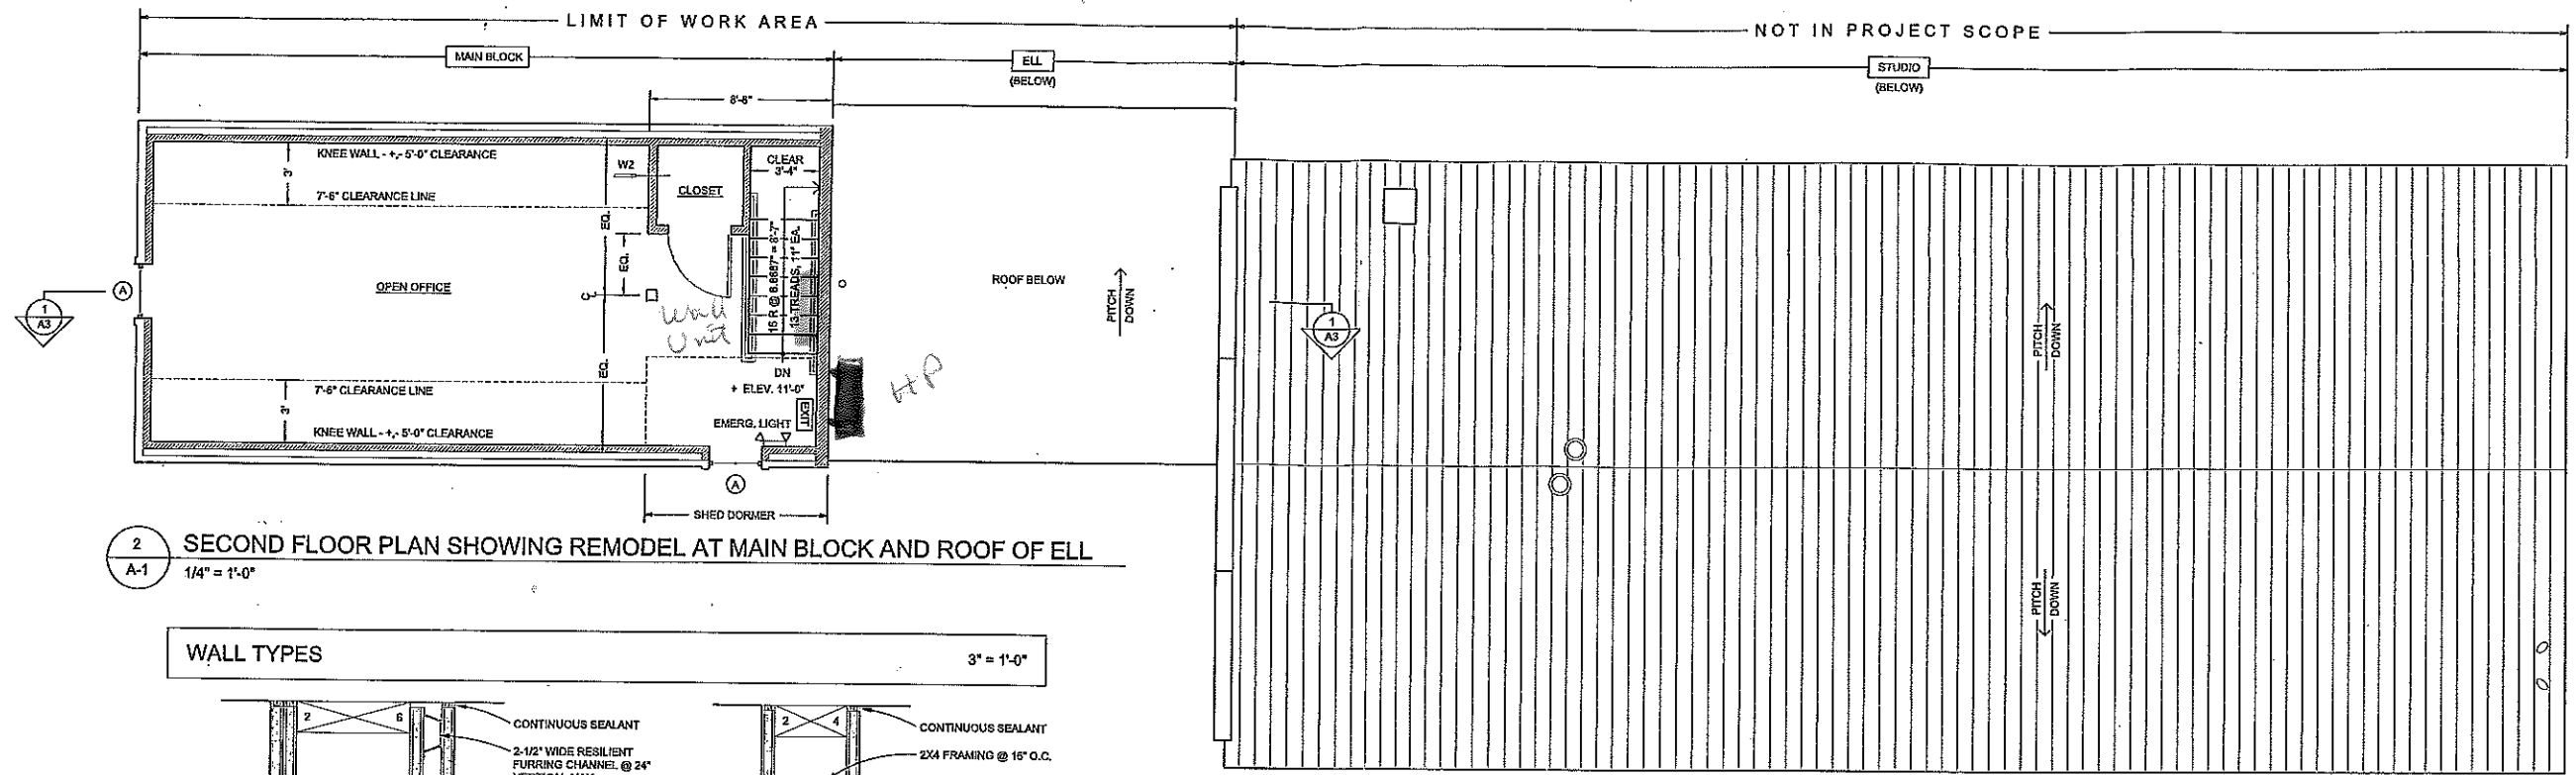


**2 SECOND FLOOR PLAN SHOWING REMODEL AT MAIN BLOCK AND ROOF OF ELL**  
 A-1 1/4" = 1'-0"

**WALL TYPES** 3" = 1'-0"

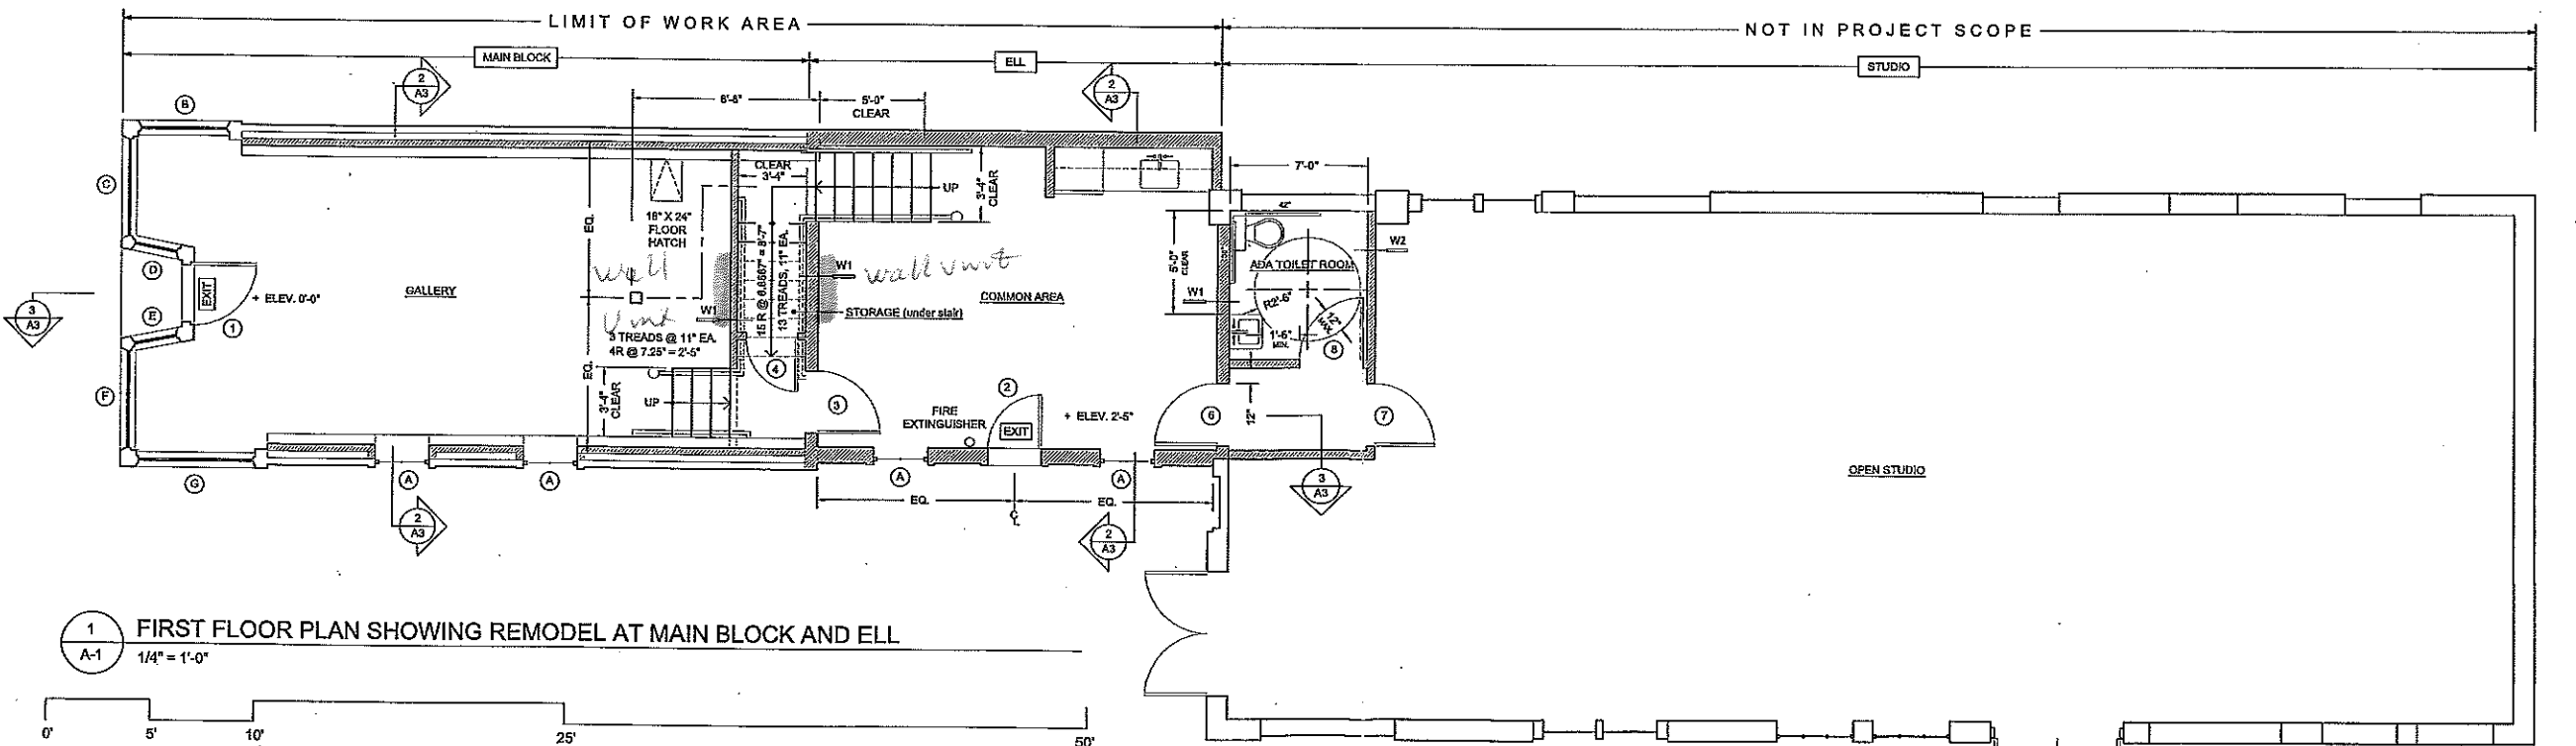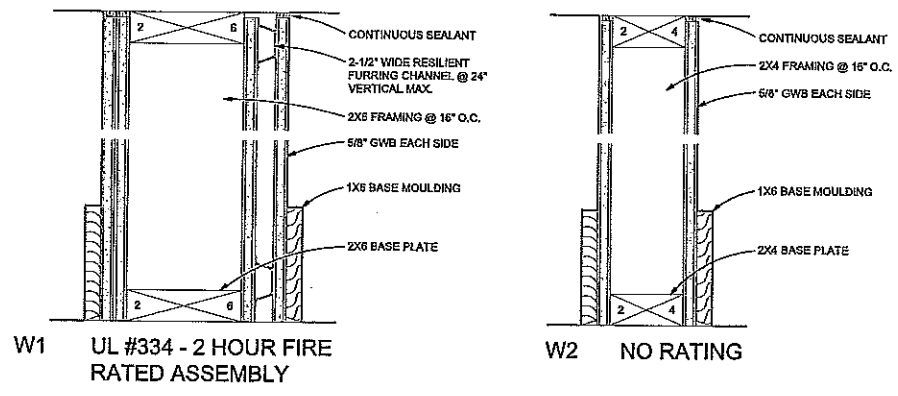

**1 FIRST FLOOR PLAN SHOWING REMODEL AT MAIN BLOCK AND ELL**  
 A-1 1/4" = 1'-0"

 

**PERMIT SET**