

© 2015 RYAN SENATORE ARCHITECTURE

123 WASHINGTON
123 WASHINGTON AVENUE
PORTLAND, MAINE



RYAN SENATORE ARCHITECTURE
565 CONGRESS ST. SUITE 304
PORTLAND, MAINE 04101
207-650-6414
senatorearchitecture.com

CONSULTANTS:
STRUCTURAL:
Structural Integrity
77 Oak Street
Portland, ME 04101
207-774-4614

REVISIONS:

DATE: March 8, 2017

PROJECT No. 1638

DRAWN BY: WMc



CHECKED BY: ACJ

SCALE: AS NOTED

SHEET TITLE:

ROOF FRAMING PLAN

S-1.2

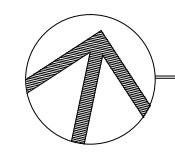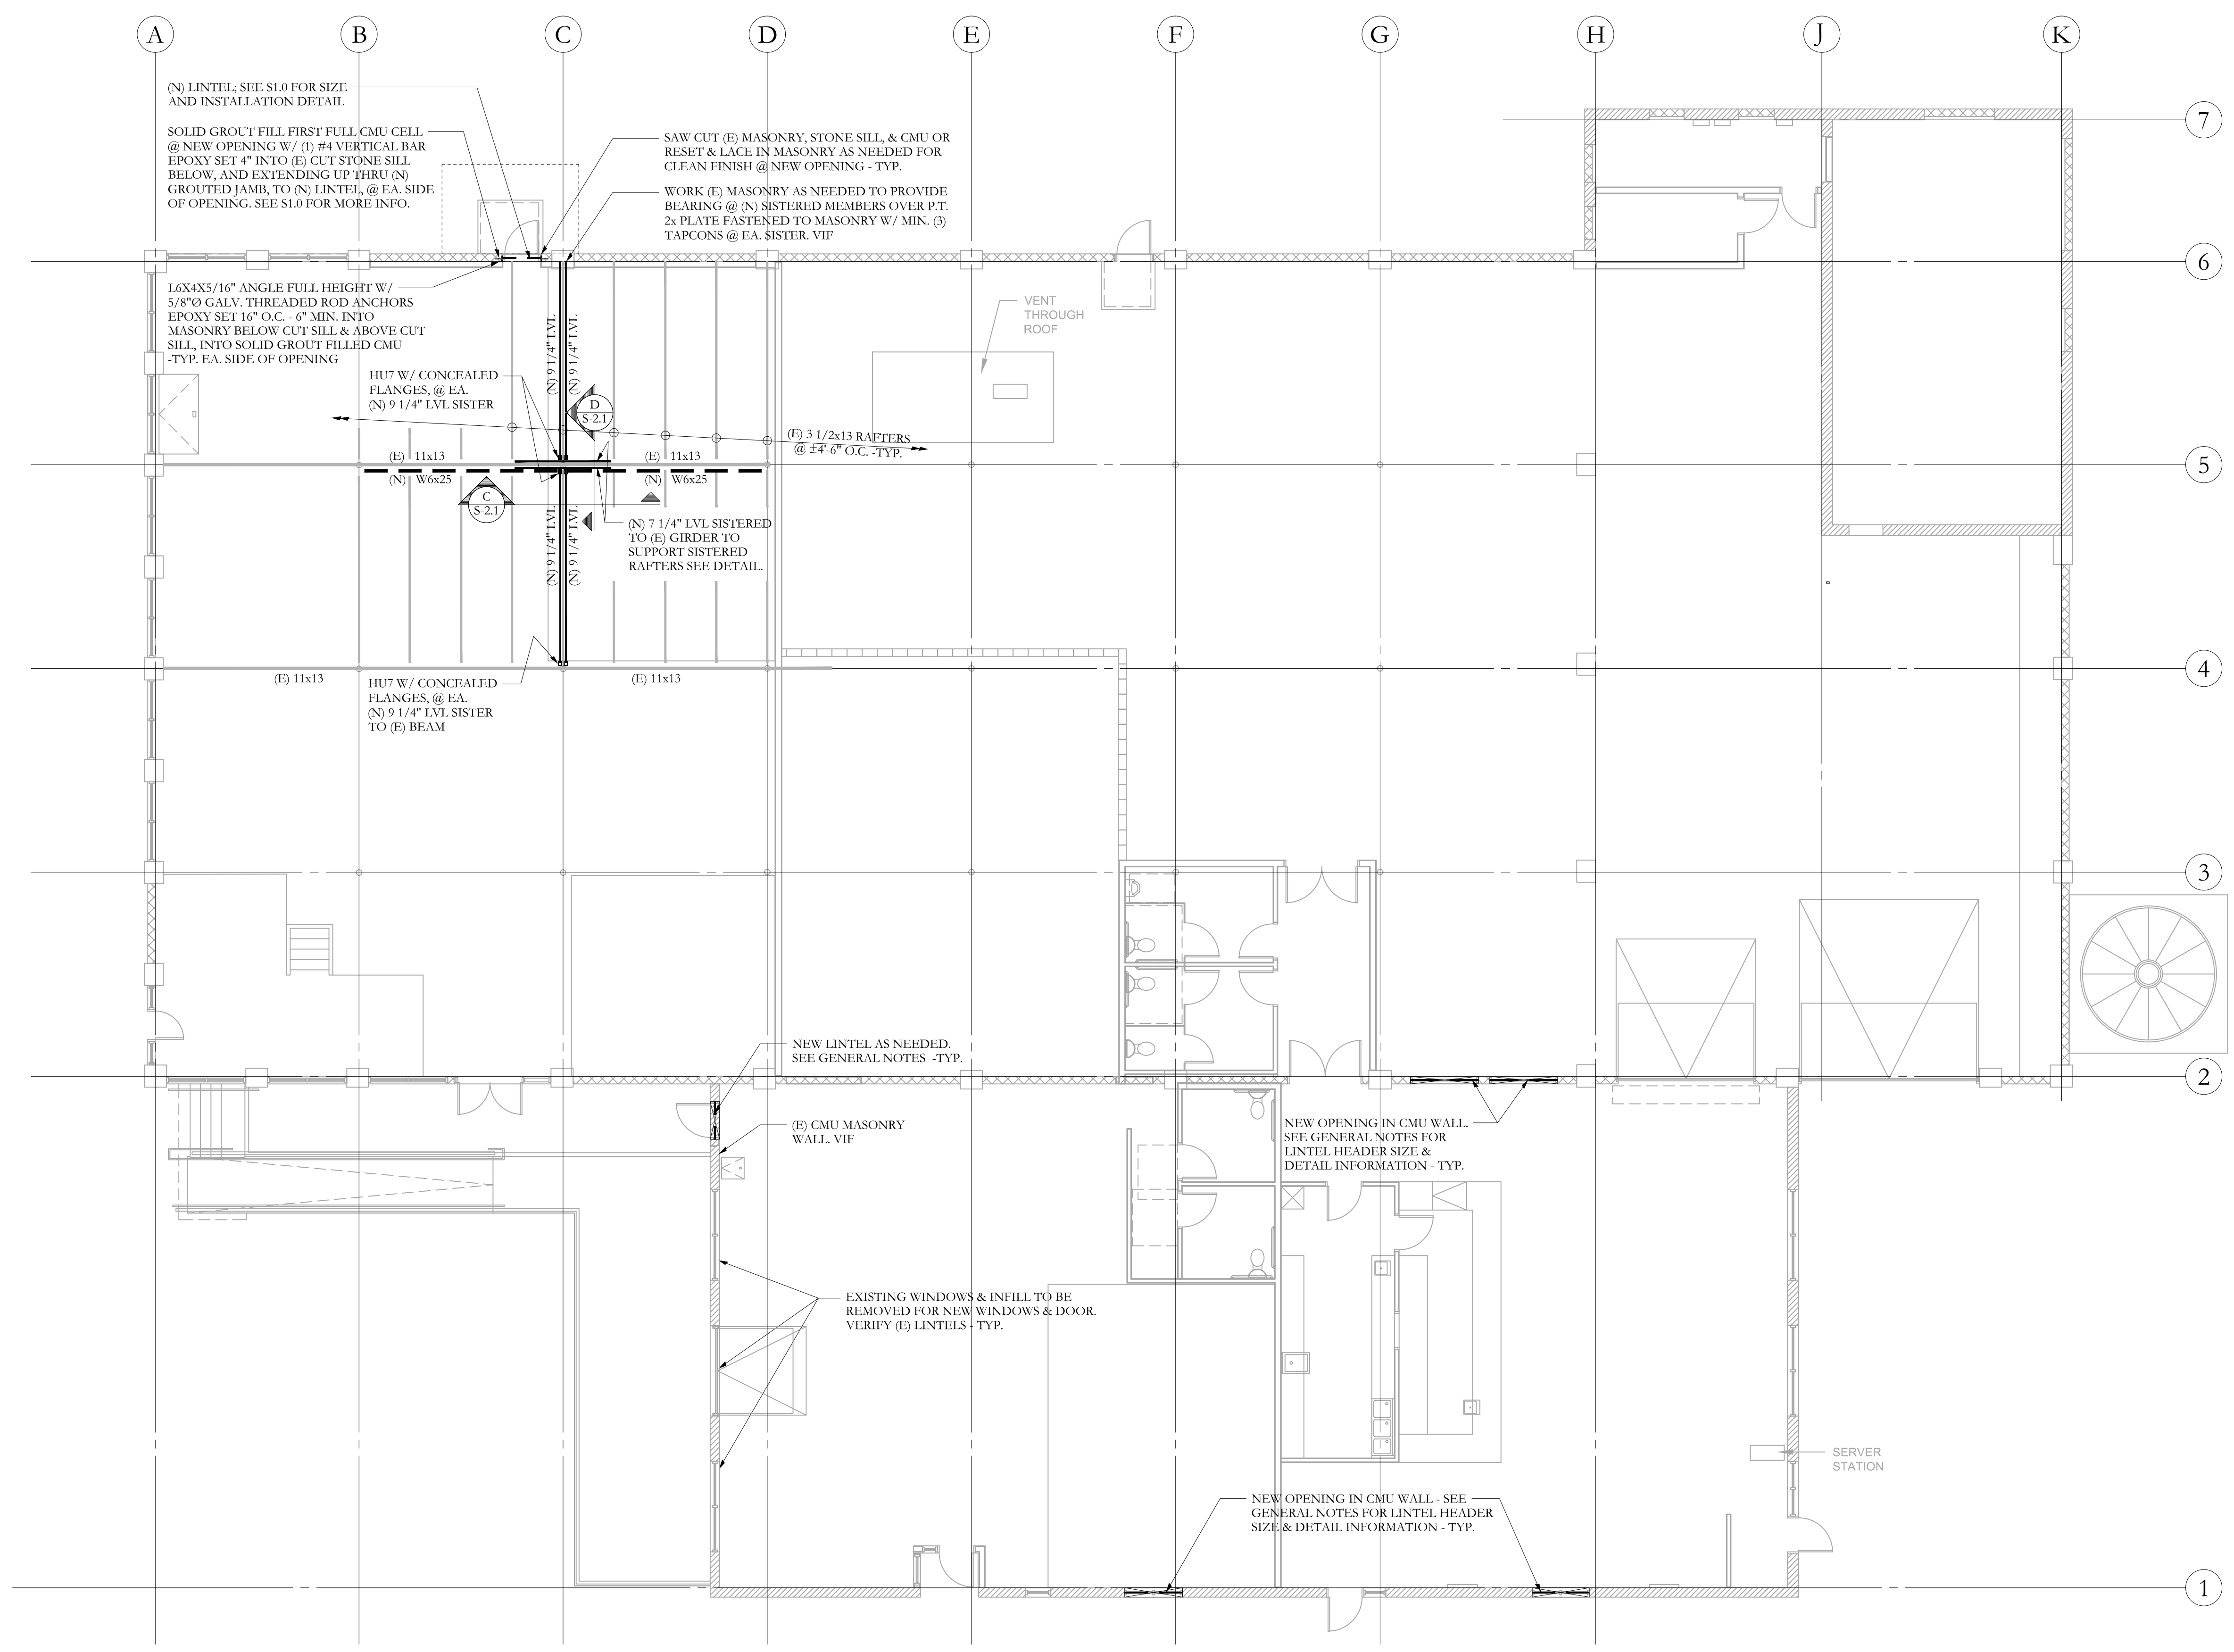

ROOF FRAMING PLAN

SCALE 1/8"=1'-0"

- NOTES:
- SEE GENERAL NOTES FOR ADDITIONAL INFORMATION.
 - TEMPORARY SHORING OF ALL REPAIR WORK BY CONTRACTOR -TYP
 - (E) INDICATES EXISTING, (N) INDICATES NEW, (R) INDICATES REMOVE.
 - ALL WOOD COLUMNS IN 2x6 WALLS SHALL BE 3-2x6 AND IN 2x4 WALLS SHALL BE 3-2x4 UNLESS NOTED OTHERWISE ON PLANS.
 - ALL BEAMS ARE FLUSH, UNO.
 - ALL HEADERS IN 2x6 BEARING WALLS ARE (3) 2x6, UNO.
 - ALL HEADERS IN 2x4 BEARING WALLS ARE (2) 2x8, UNO.
 - SAWCUT NEW MASONRY OPENINGS OR ALIGN/KNIT BLOCK/ BRICK FOR CLEAN EDGE -TYP.

FOR PERMIT



77 Oak Street
Portland, ME, 04101
p. 207-774-4614
f. 866-793-7835
www.structuralinteg.com

SI # 16-0239

BUILD WITH CONFIDENCE
© 2017 Structural Integrity Consulting Engineers, Inc.