

© 2017 RYAN SENATORE ARCHITECTURE

MAINE CRAFT DISTILLING
123 WASHINGTON STREET
PORTLAND, MAINE



RYAN SENATORE ARCHITECTURE
565 CONGRESS STREET
PORTLAND, MAINE 04101
207-650-6414
senatorearchitecture.com

CONSULTANTS:

REVISIONS:
▲ REVISION #1 - 2/20/17

DATE: FEBRUARY 14, 2017

PROJECT No. 1666


DRAWN BY: RRT

CHECKED BY: RJS

SCALE: AS NOTED

SHEET TITLE:
FLOOR PLAN

A1-0

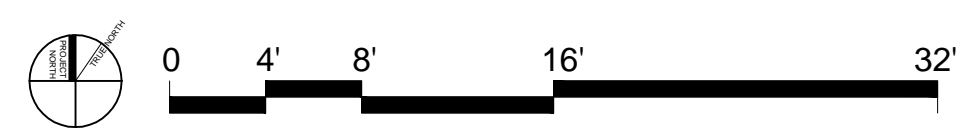

1 FIRST FLOOR PLAN
1/8" = 1'-0"

