

© 2017 RYAN SENATORE ARCHITECTURE

**ISLAND CREEK OYSTERS**  
TENANT FIT-UP  
123 WASHINGTON AVENUE, PORTLAND, MAINE



**RYAN SENATORE ARCHITECTURE**  
565 CONGRESS STREET  
PORTLAND, MAINE 04101  
207-656-6414  
senatorearchitecture.com

CONSULTANTS:

REVISIONS:  
▲ REVISION -06 / 20 / 17

DATE: APRIL 18, 2017

PROJECT No. 1711


DRAWN BY: RJS

CHECKED BY: RJS

SCALE: AS NOTED

SHEET TITLE:  
FLOOR PLAN

A1-0

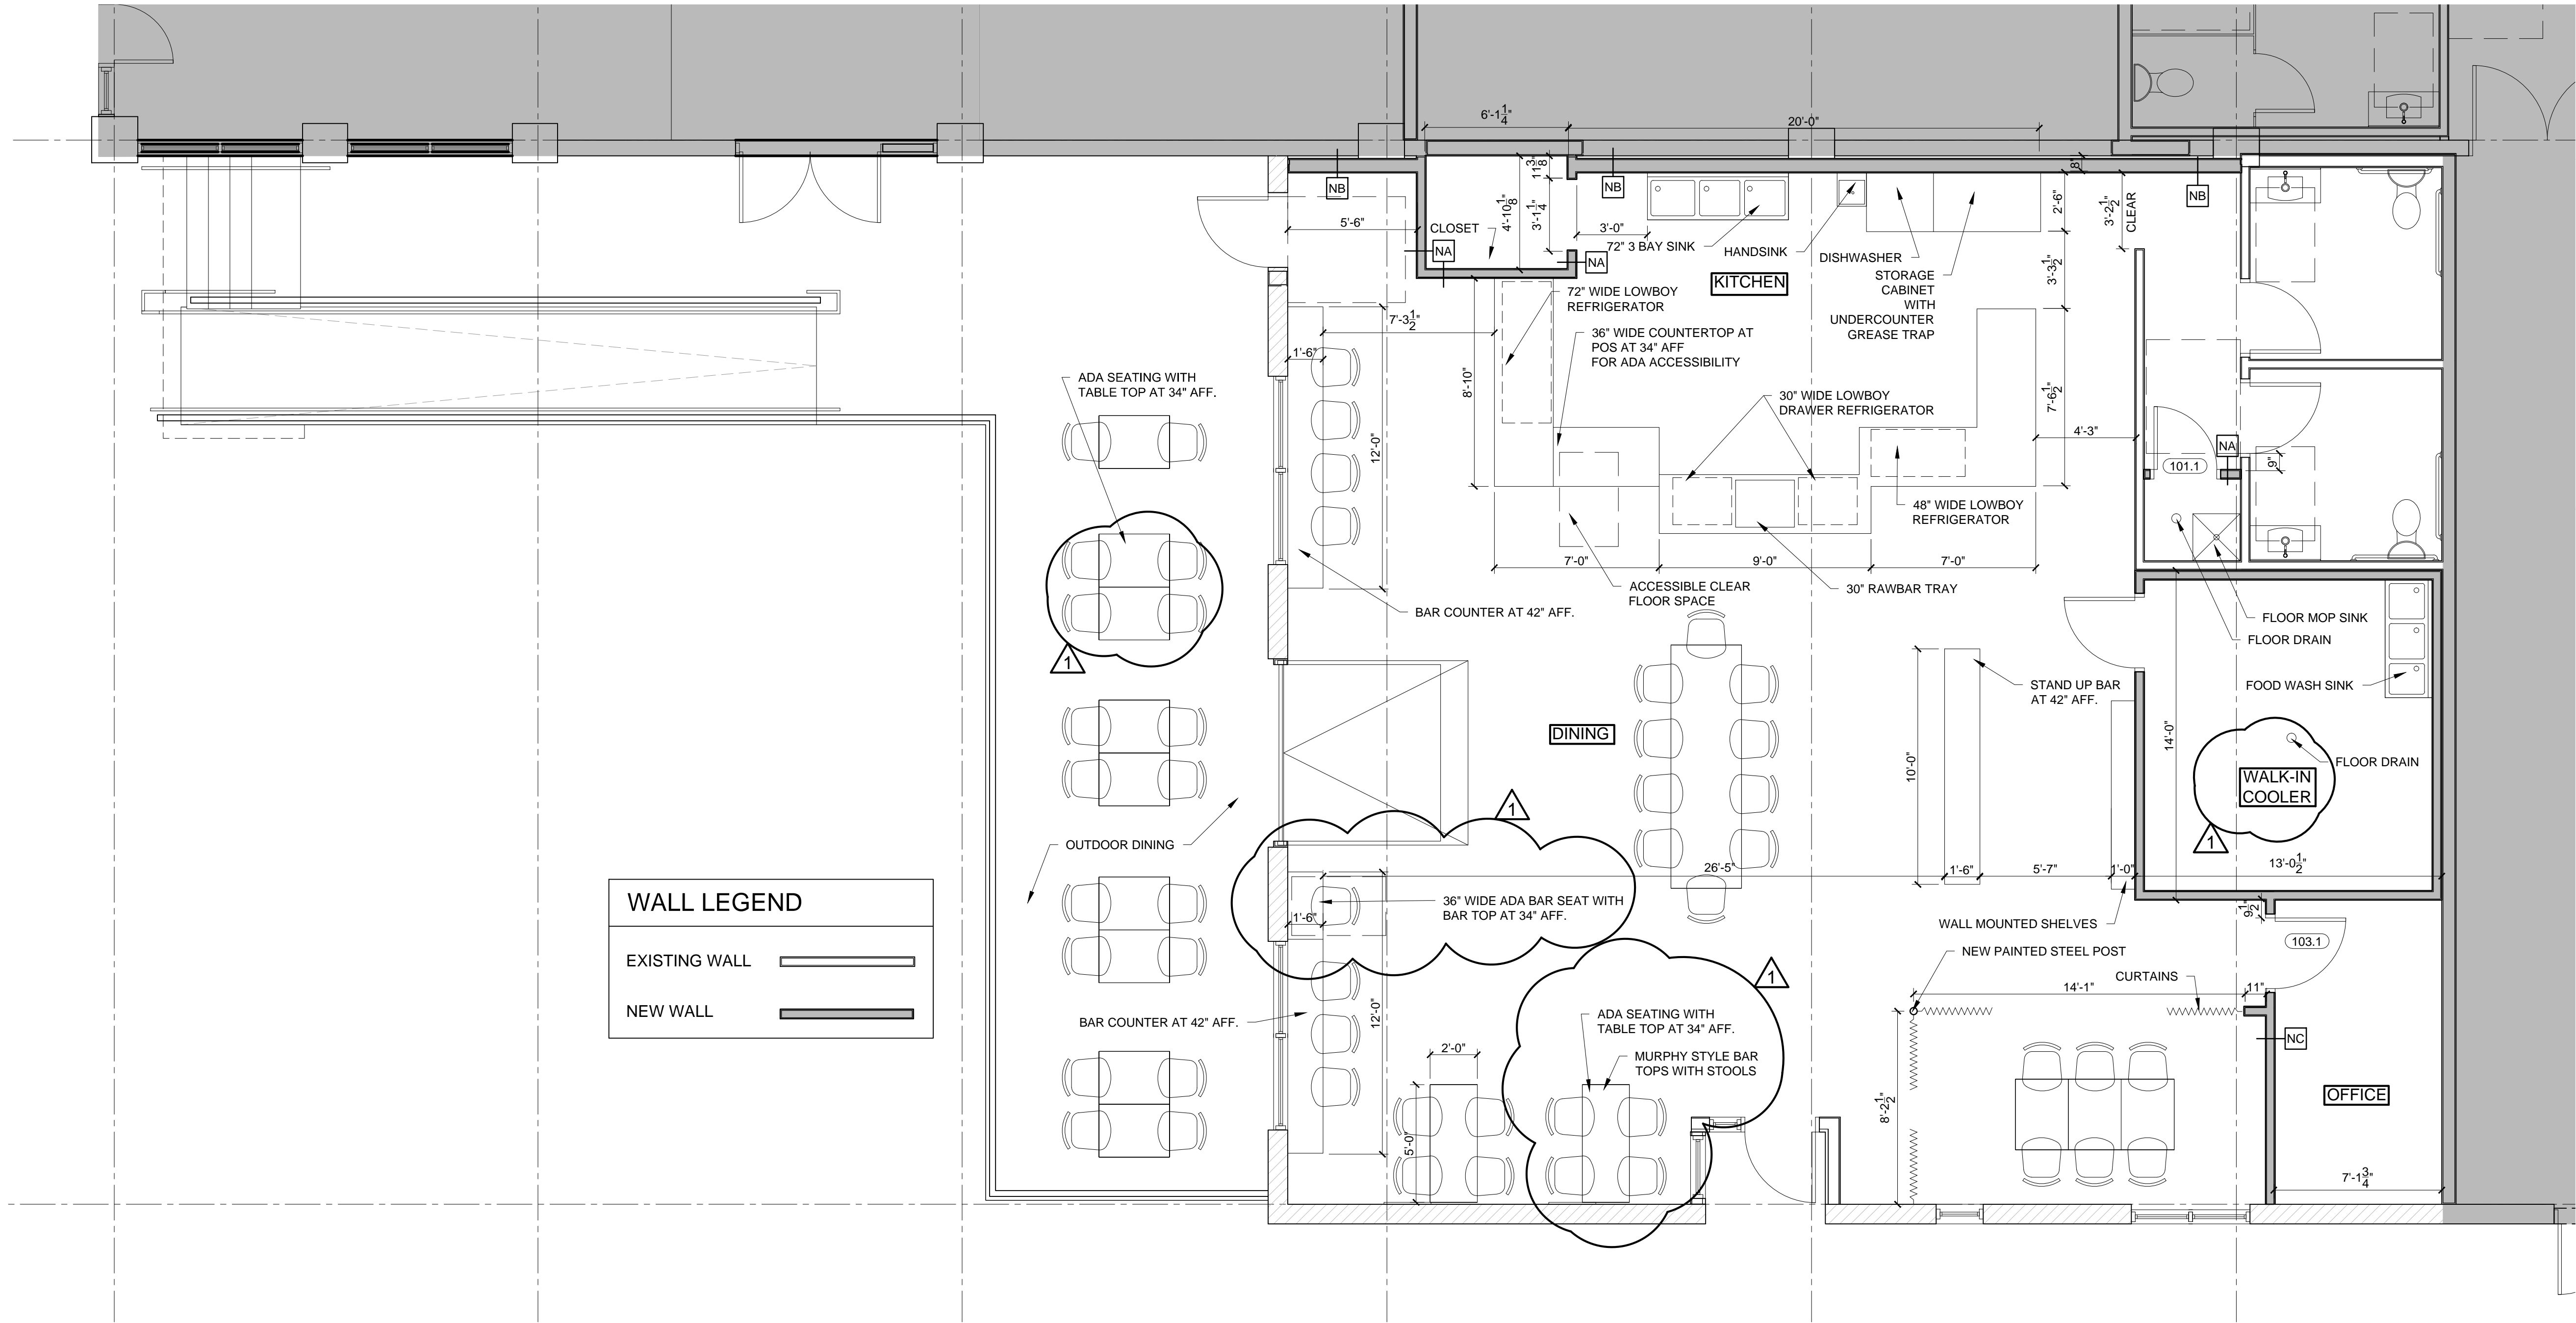

WALL LEGEND	
EXISTING WALL	
NEW WALL	

1 FIRST FLOOR PLAN  
1/4" = 1'-0"