





1 REFLECTED CEILING PLAN
 SCALE: 1/4" = 1'-0"

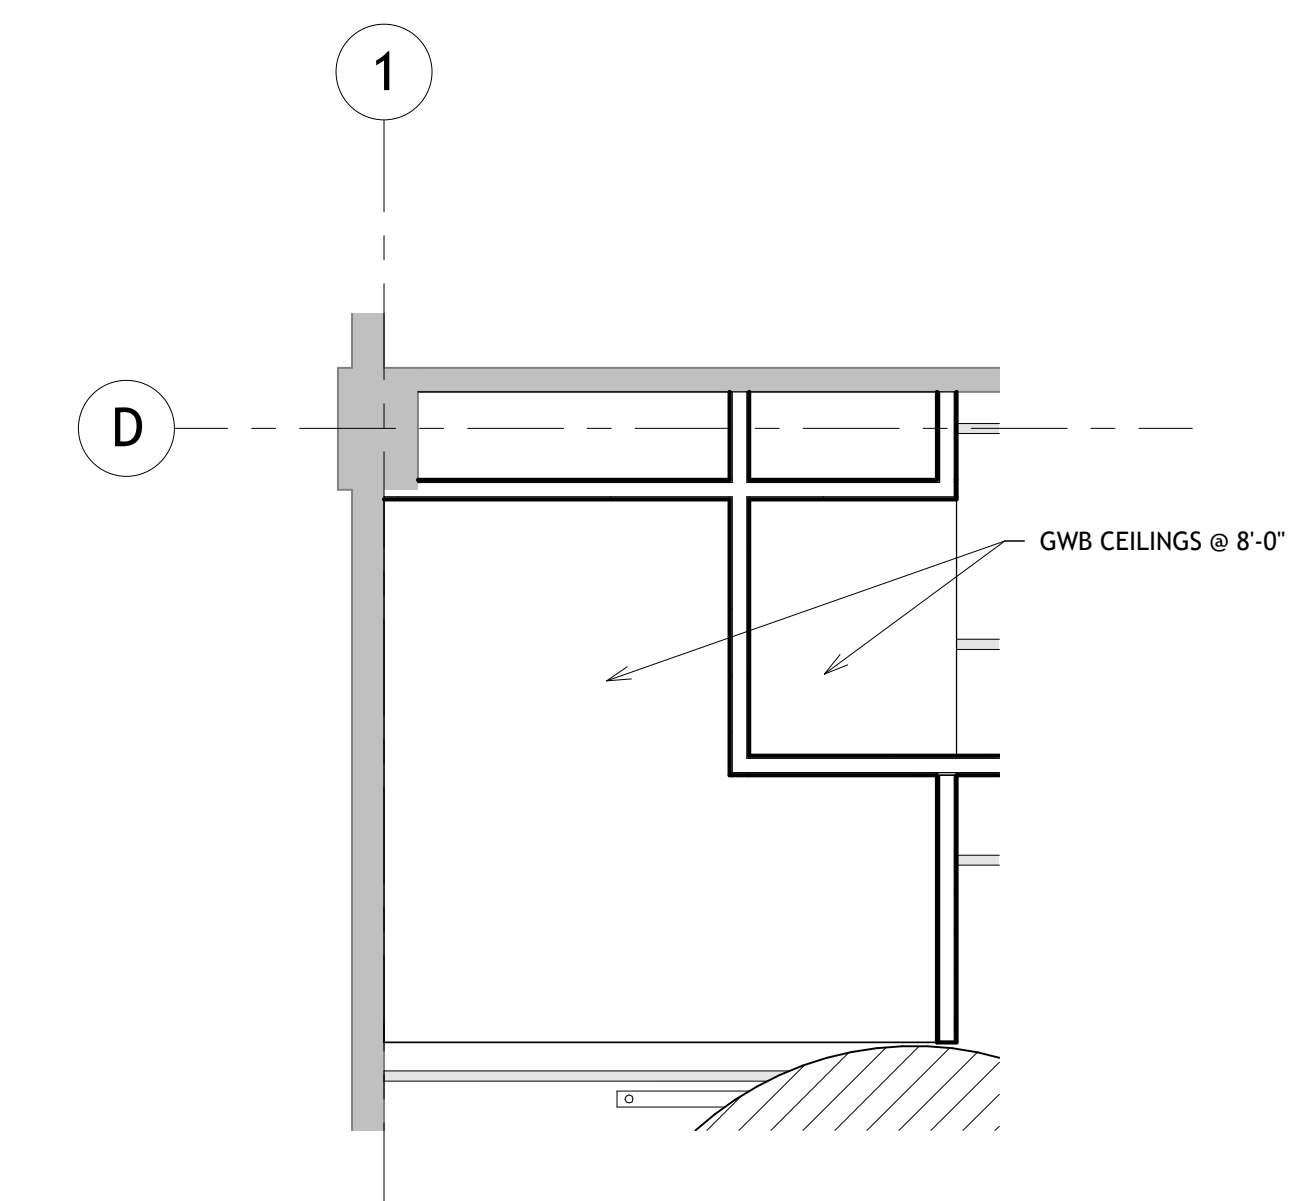

2 RCP @ BOH
 SCALE: 1/4" = 1'-0"

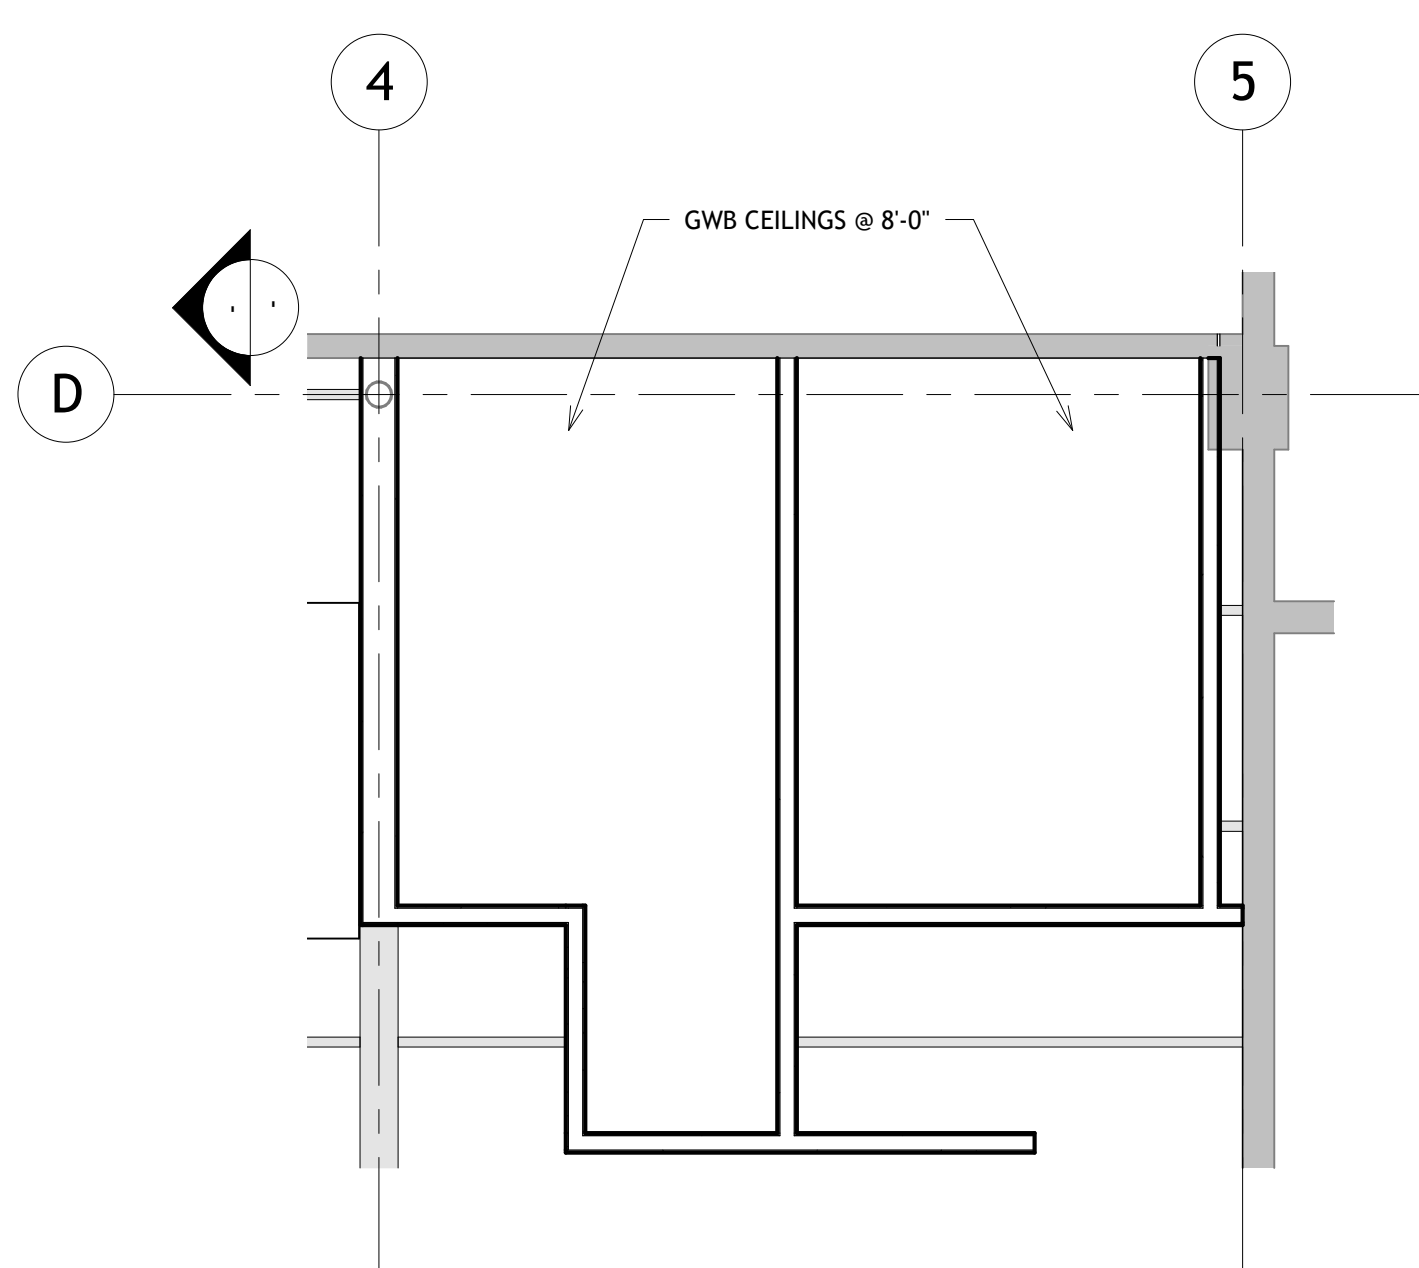

3 RCP @ RESTROOMS
 SCALE: 1/4" = 1'-0"

 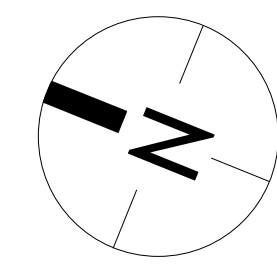

FORAGE MARKET

123 WASHINGTON AVE
 PORTLAND, MAINE 04101

SEAL:



Project Status

ISSUE DATE:

REVISION	DESCRIPTION	DATE

REFLECTED
 CEILING PLAN

A-103