

Prepared For:
New Day Farm LLC
 Gorham Maine


Architect:
ARCHETYPE architects
 48 Union Wharf Portland, Maine 04101
 (207) 772-6022 Fax (207) 772-4056

Project:
Sheridan Street Townhouses
 152 Sheridan Street
 Portland Maine 04101

Revisions:

Date: March 10, 2014
 Scale: 1/4" = 1'-0"

FIRST FLOOR PLAN
a1.1

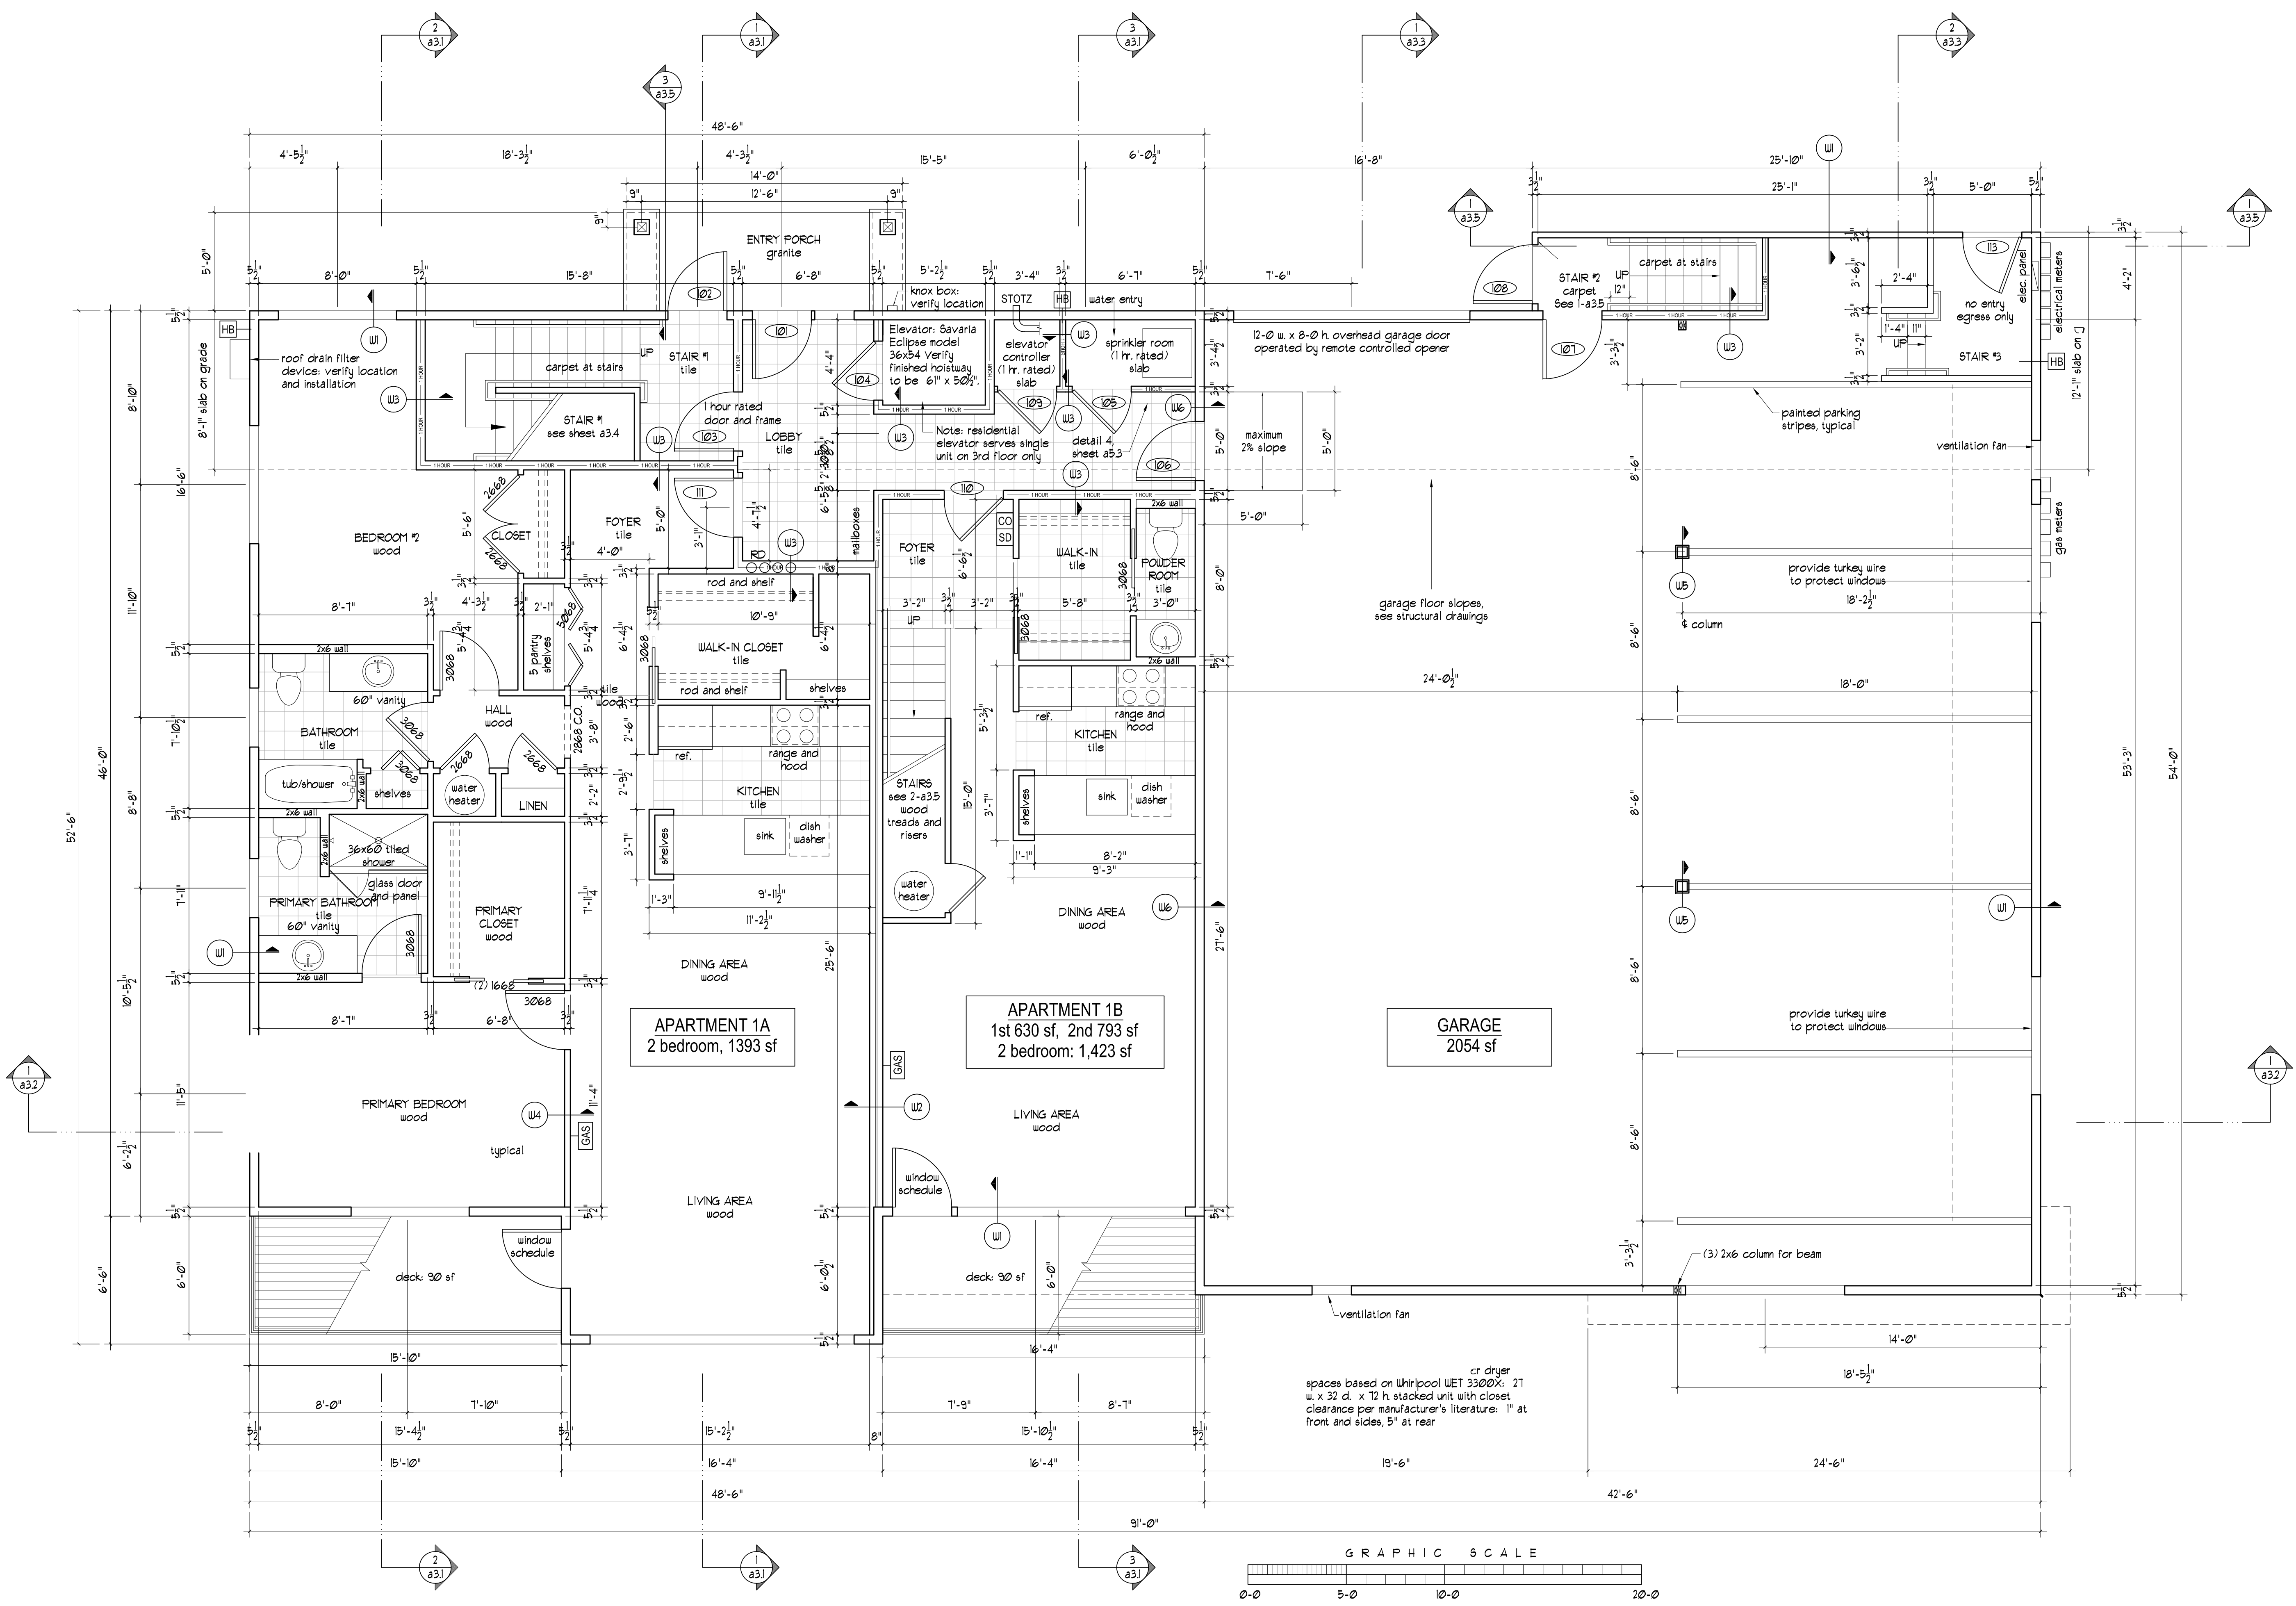

1 1st Floor Plan (gross floor area: 4759 s.f.)
 1/4" = 1'-0"

