

Prepared For:  
**New Day Farm LLC**  
 Gorham Maine


Architect:  
**ARCHETYPE architects**  
 48 Union Wharf Portland, Maine 04101  
 (207) 772-6022 Fax (207) 772-4056

Project:  
**Sheridan Street Townhouses**  
 152 Sheridan Street  
 Portland Maine 04101

Revisions:

Date: March 10, 2014  
 Scale: 1/4" = 1'-0"

**THIRD FLOOR PLAN**  
 a1.3

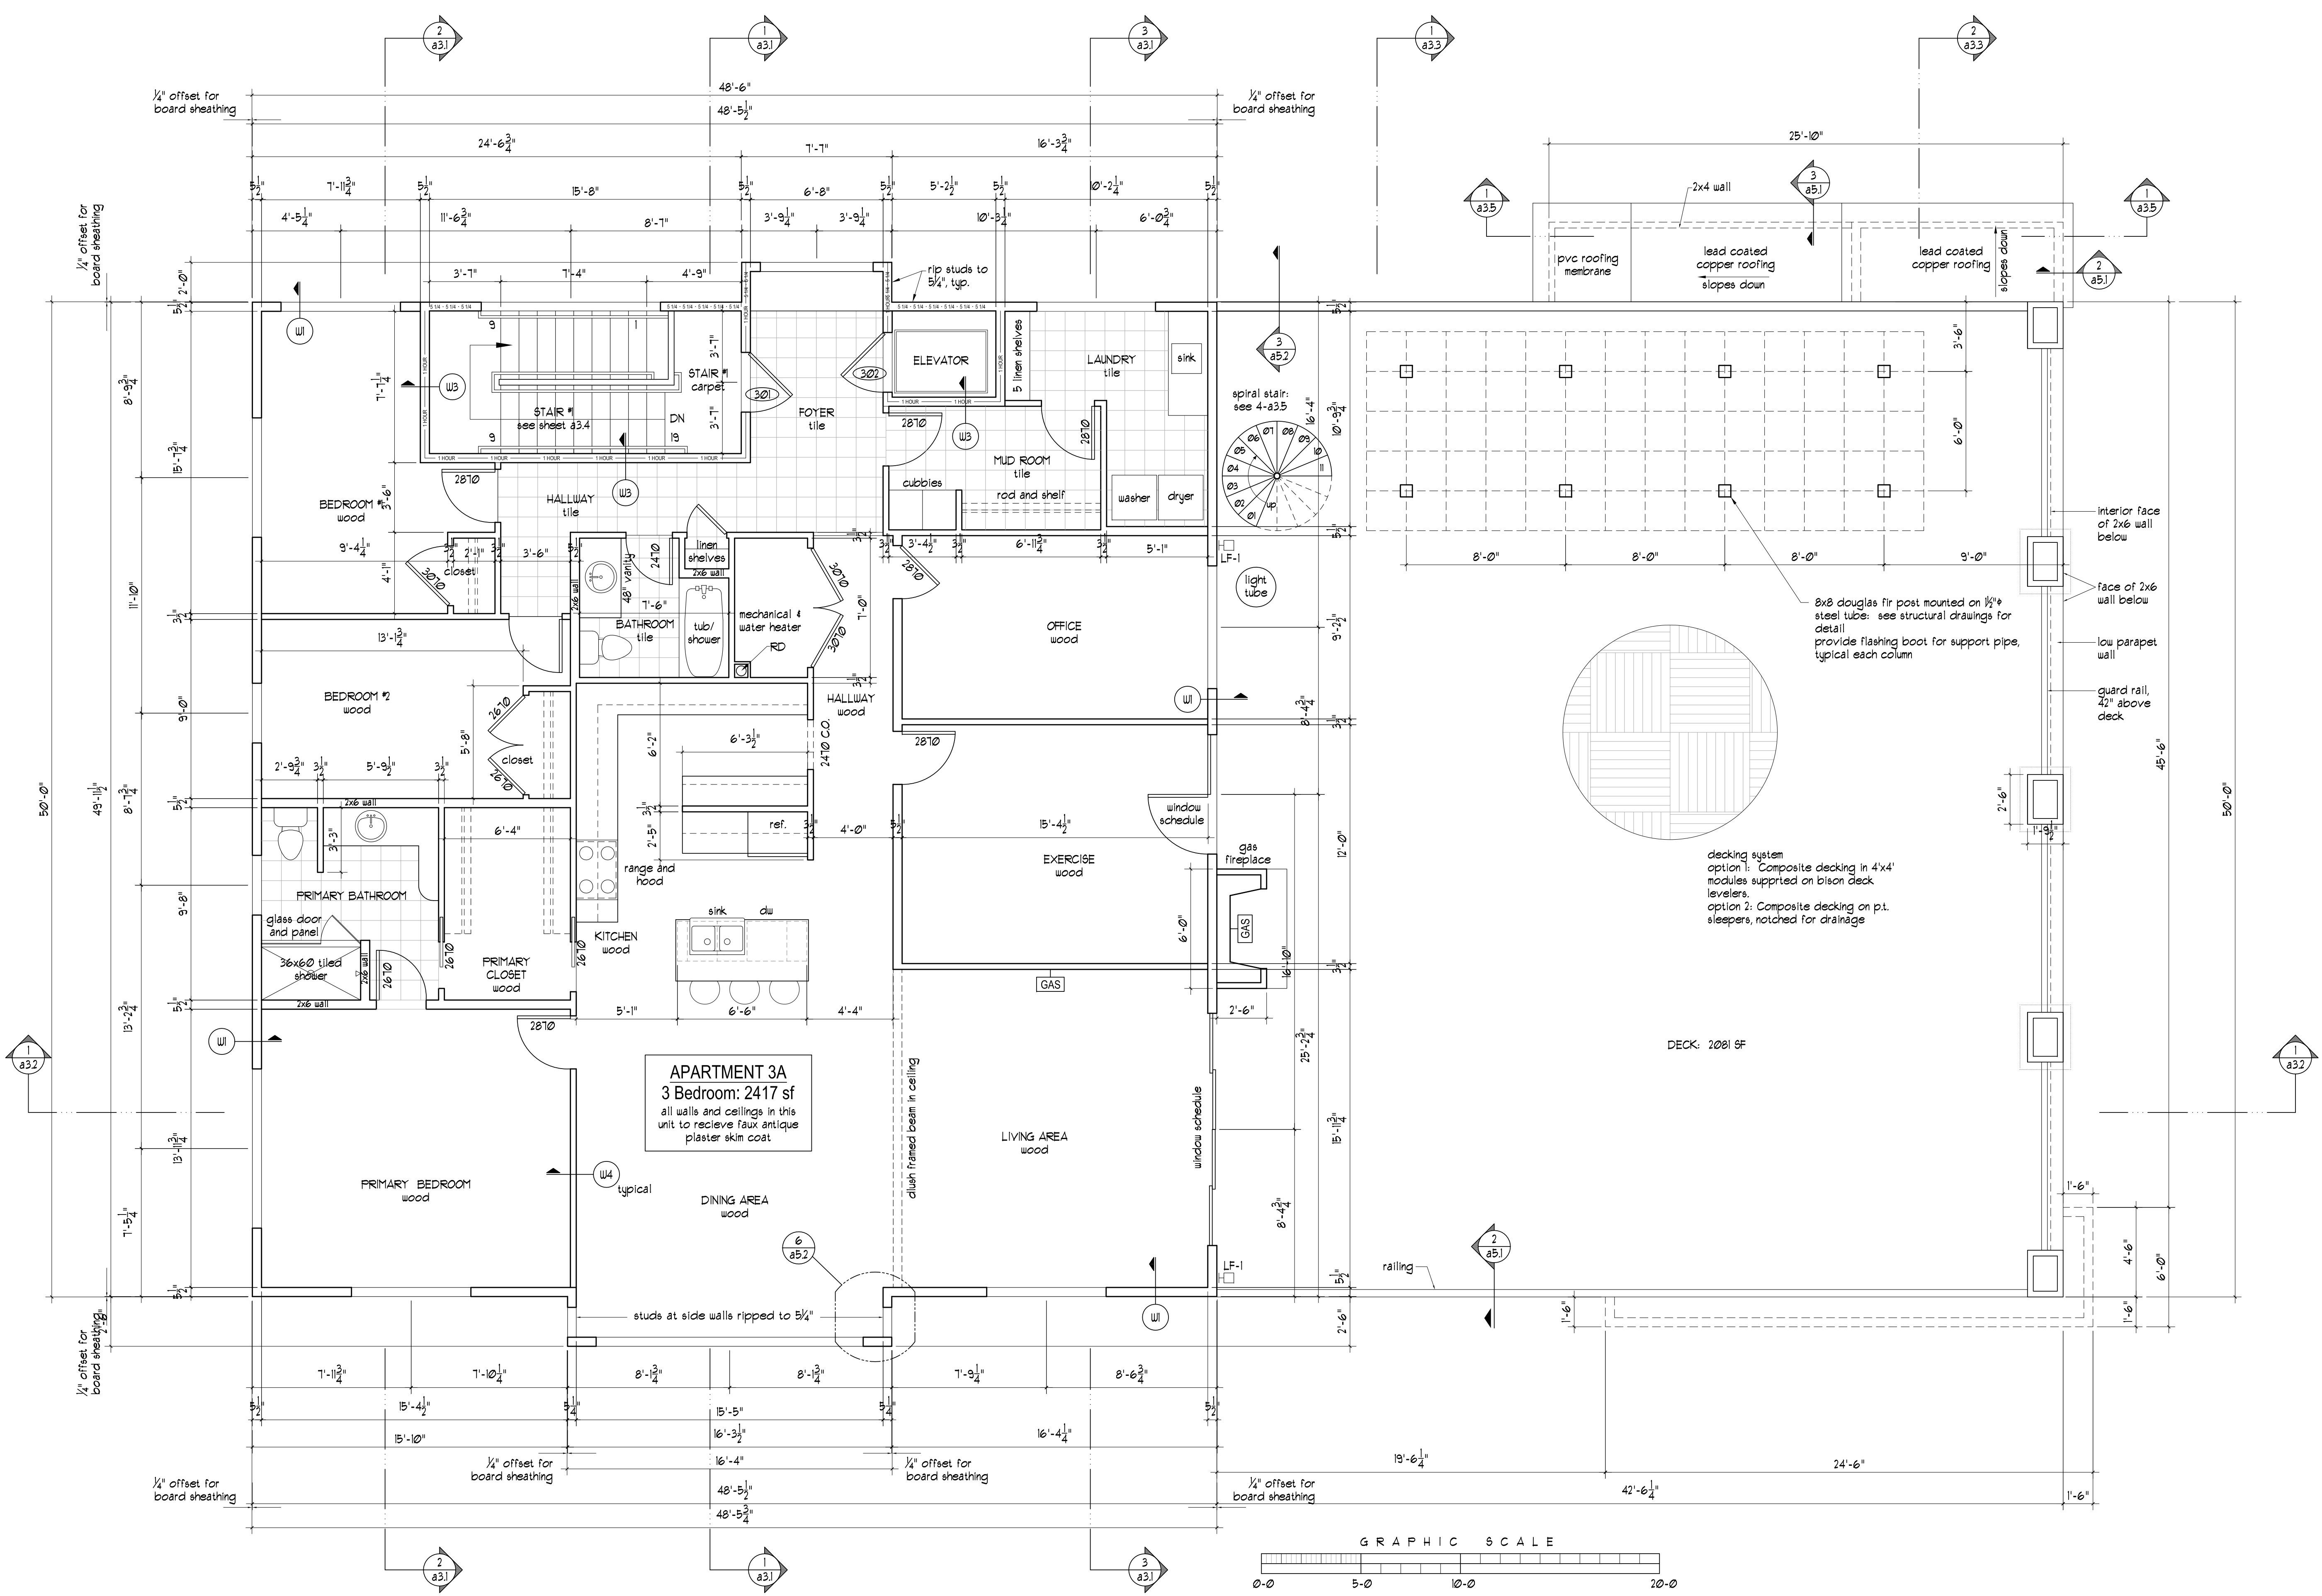

**1** 3rd Floor Plan (gross floor area: 2481 s.f.)  
 1/4" = 1'-0"

