

Prepared For:
New Day Farm LLC
 Gorham Maine



Consultant:
ARCHETYPE architects
 48 Union Wharf Portland, Maine 04101
 (207) 772-6022 Fax (207) 772-4056

Project:
Sheridan Street Townhouses
 152 Sheridan Street
 Portland Maine 04101


Revisions:

Date: March 10, 2014
 Scale: 1/4" = 1'-0"


a2.4

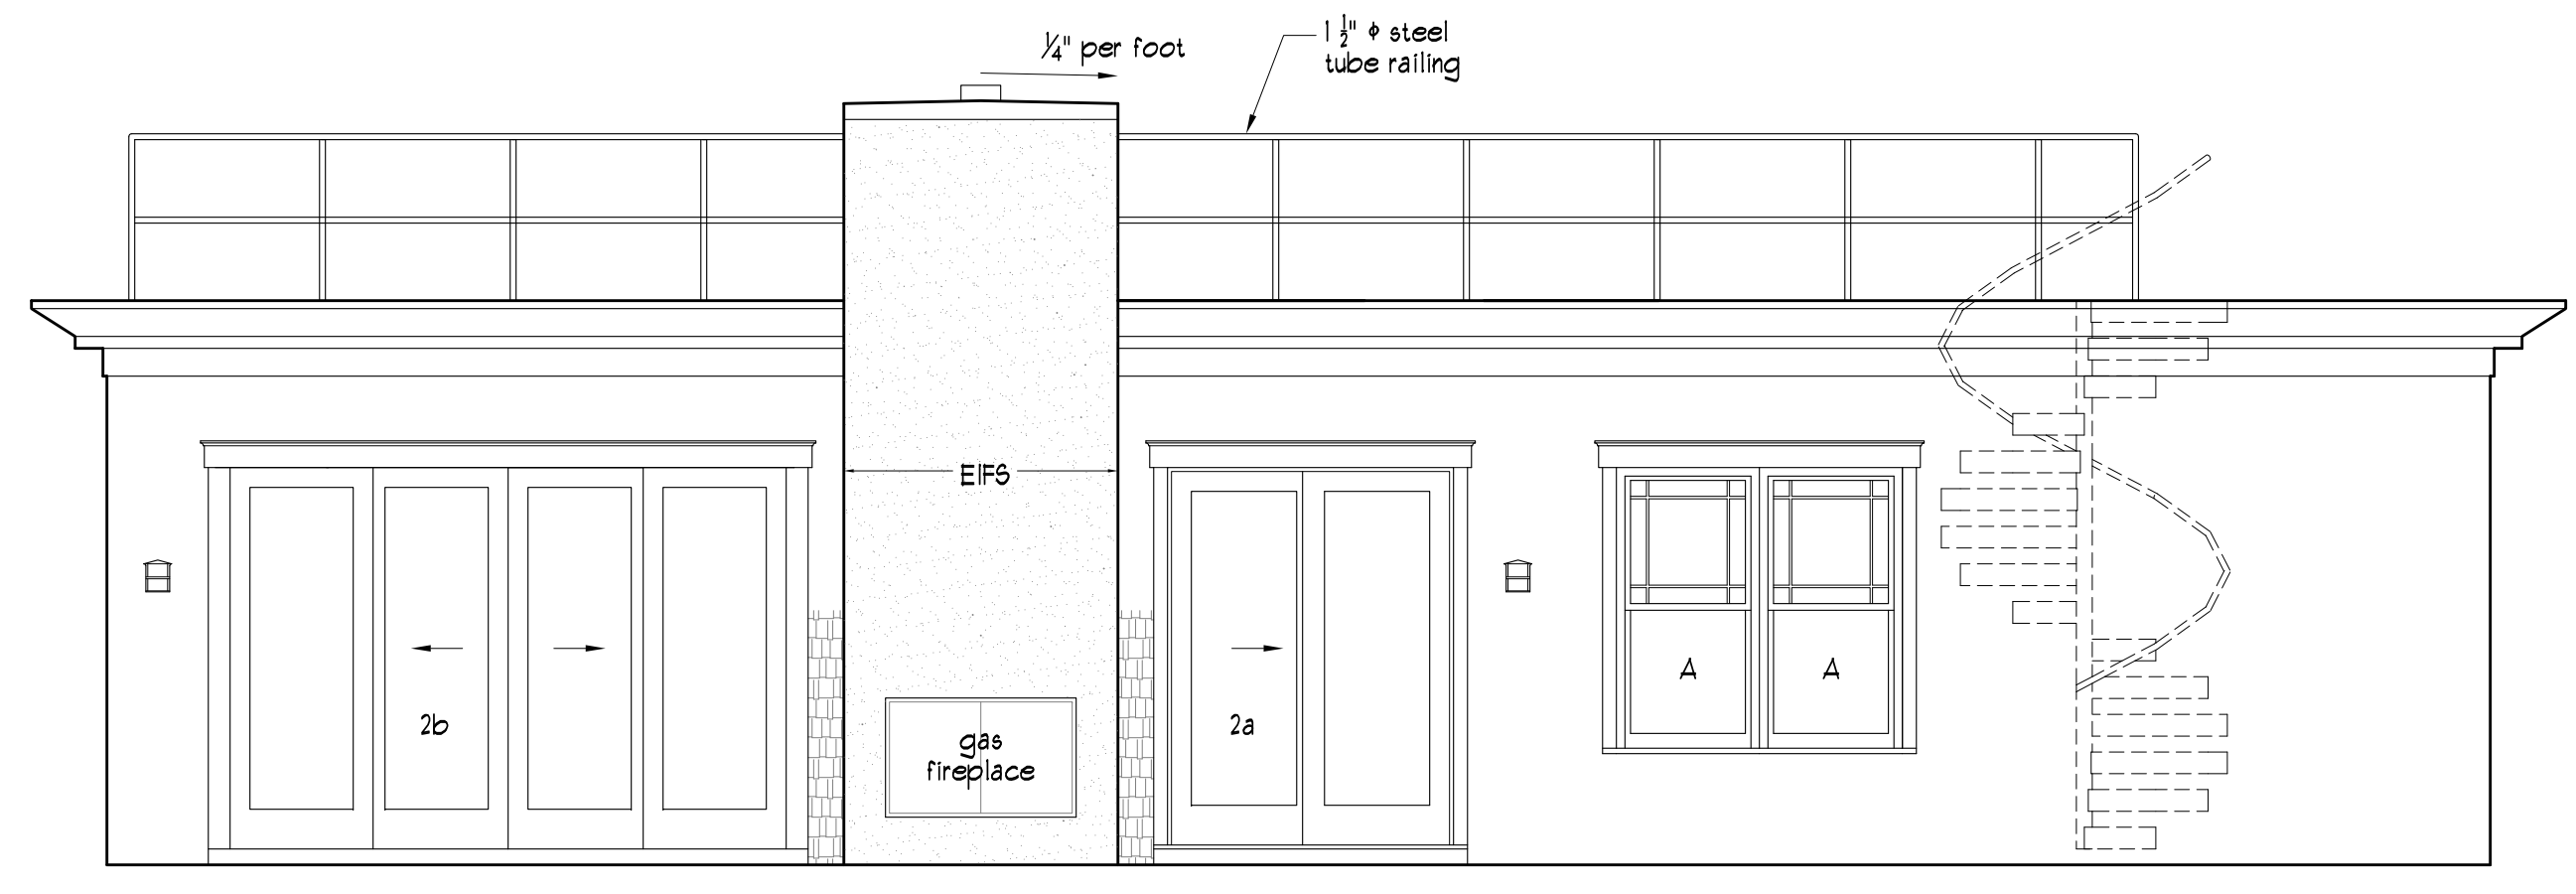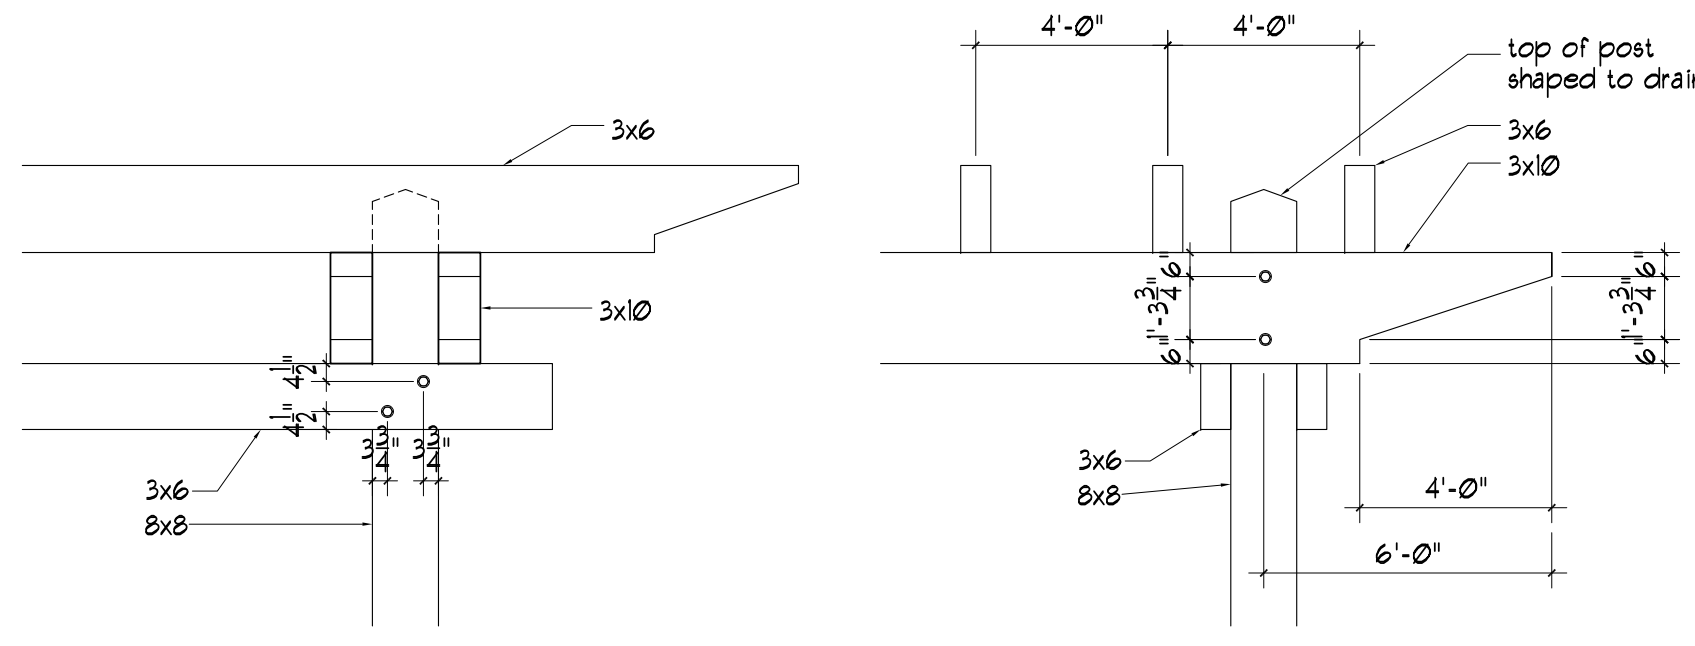

2 East Elevation at Exterior wall of 3rd floor unit
 1/4" = 1'-0"

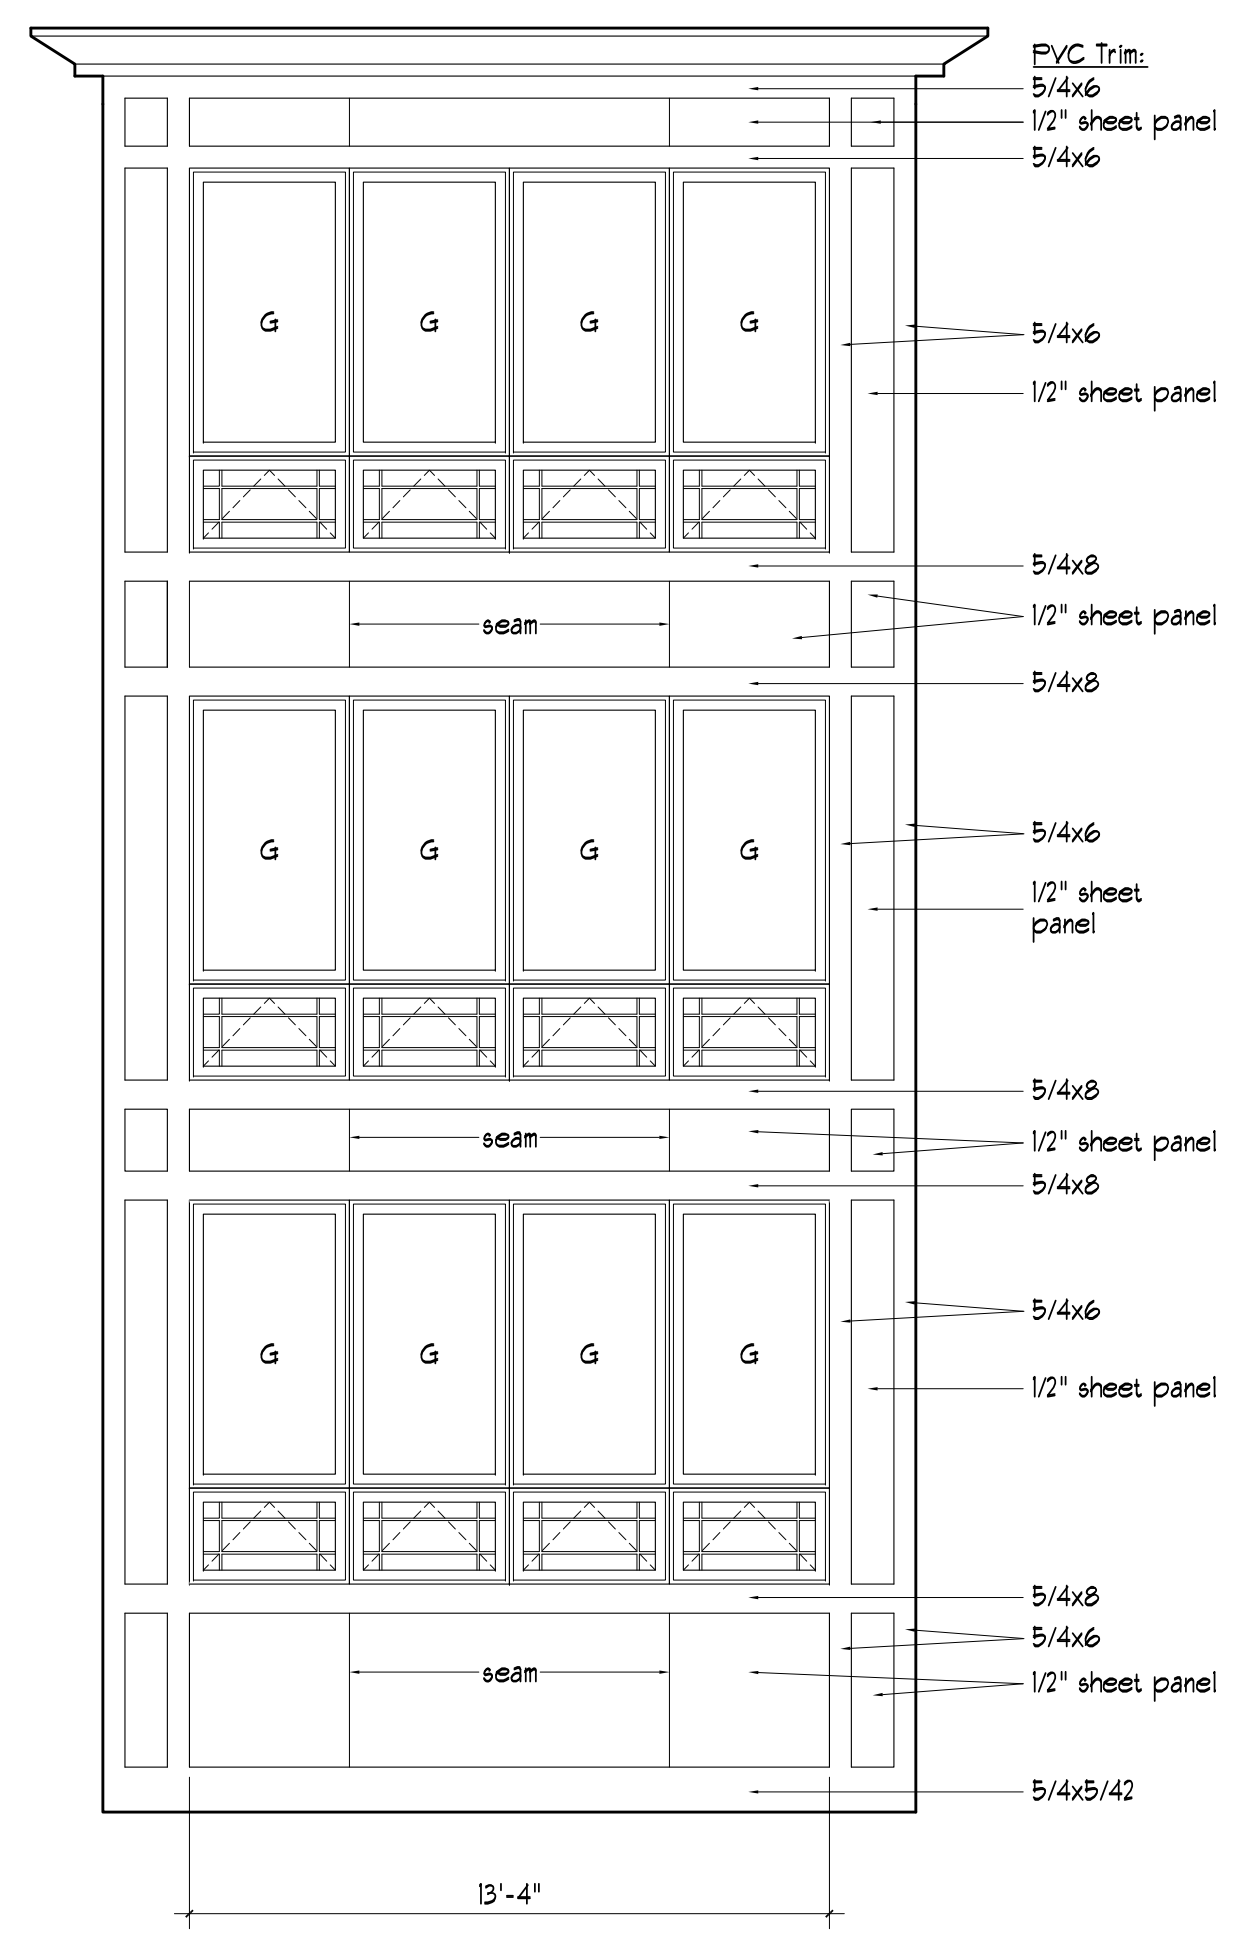

3 PVC Trim sizes at Bay Window
 1/4" = 1'-0"

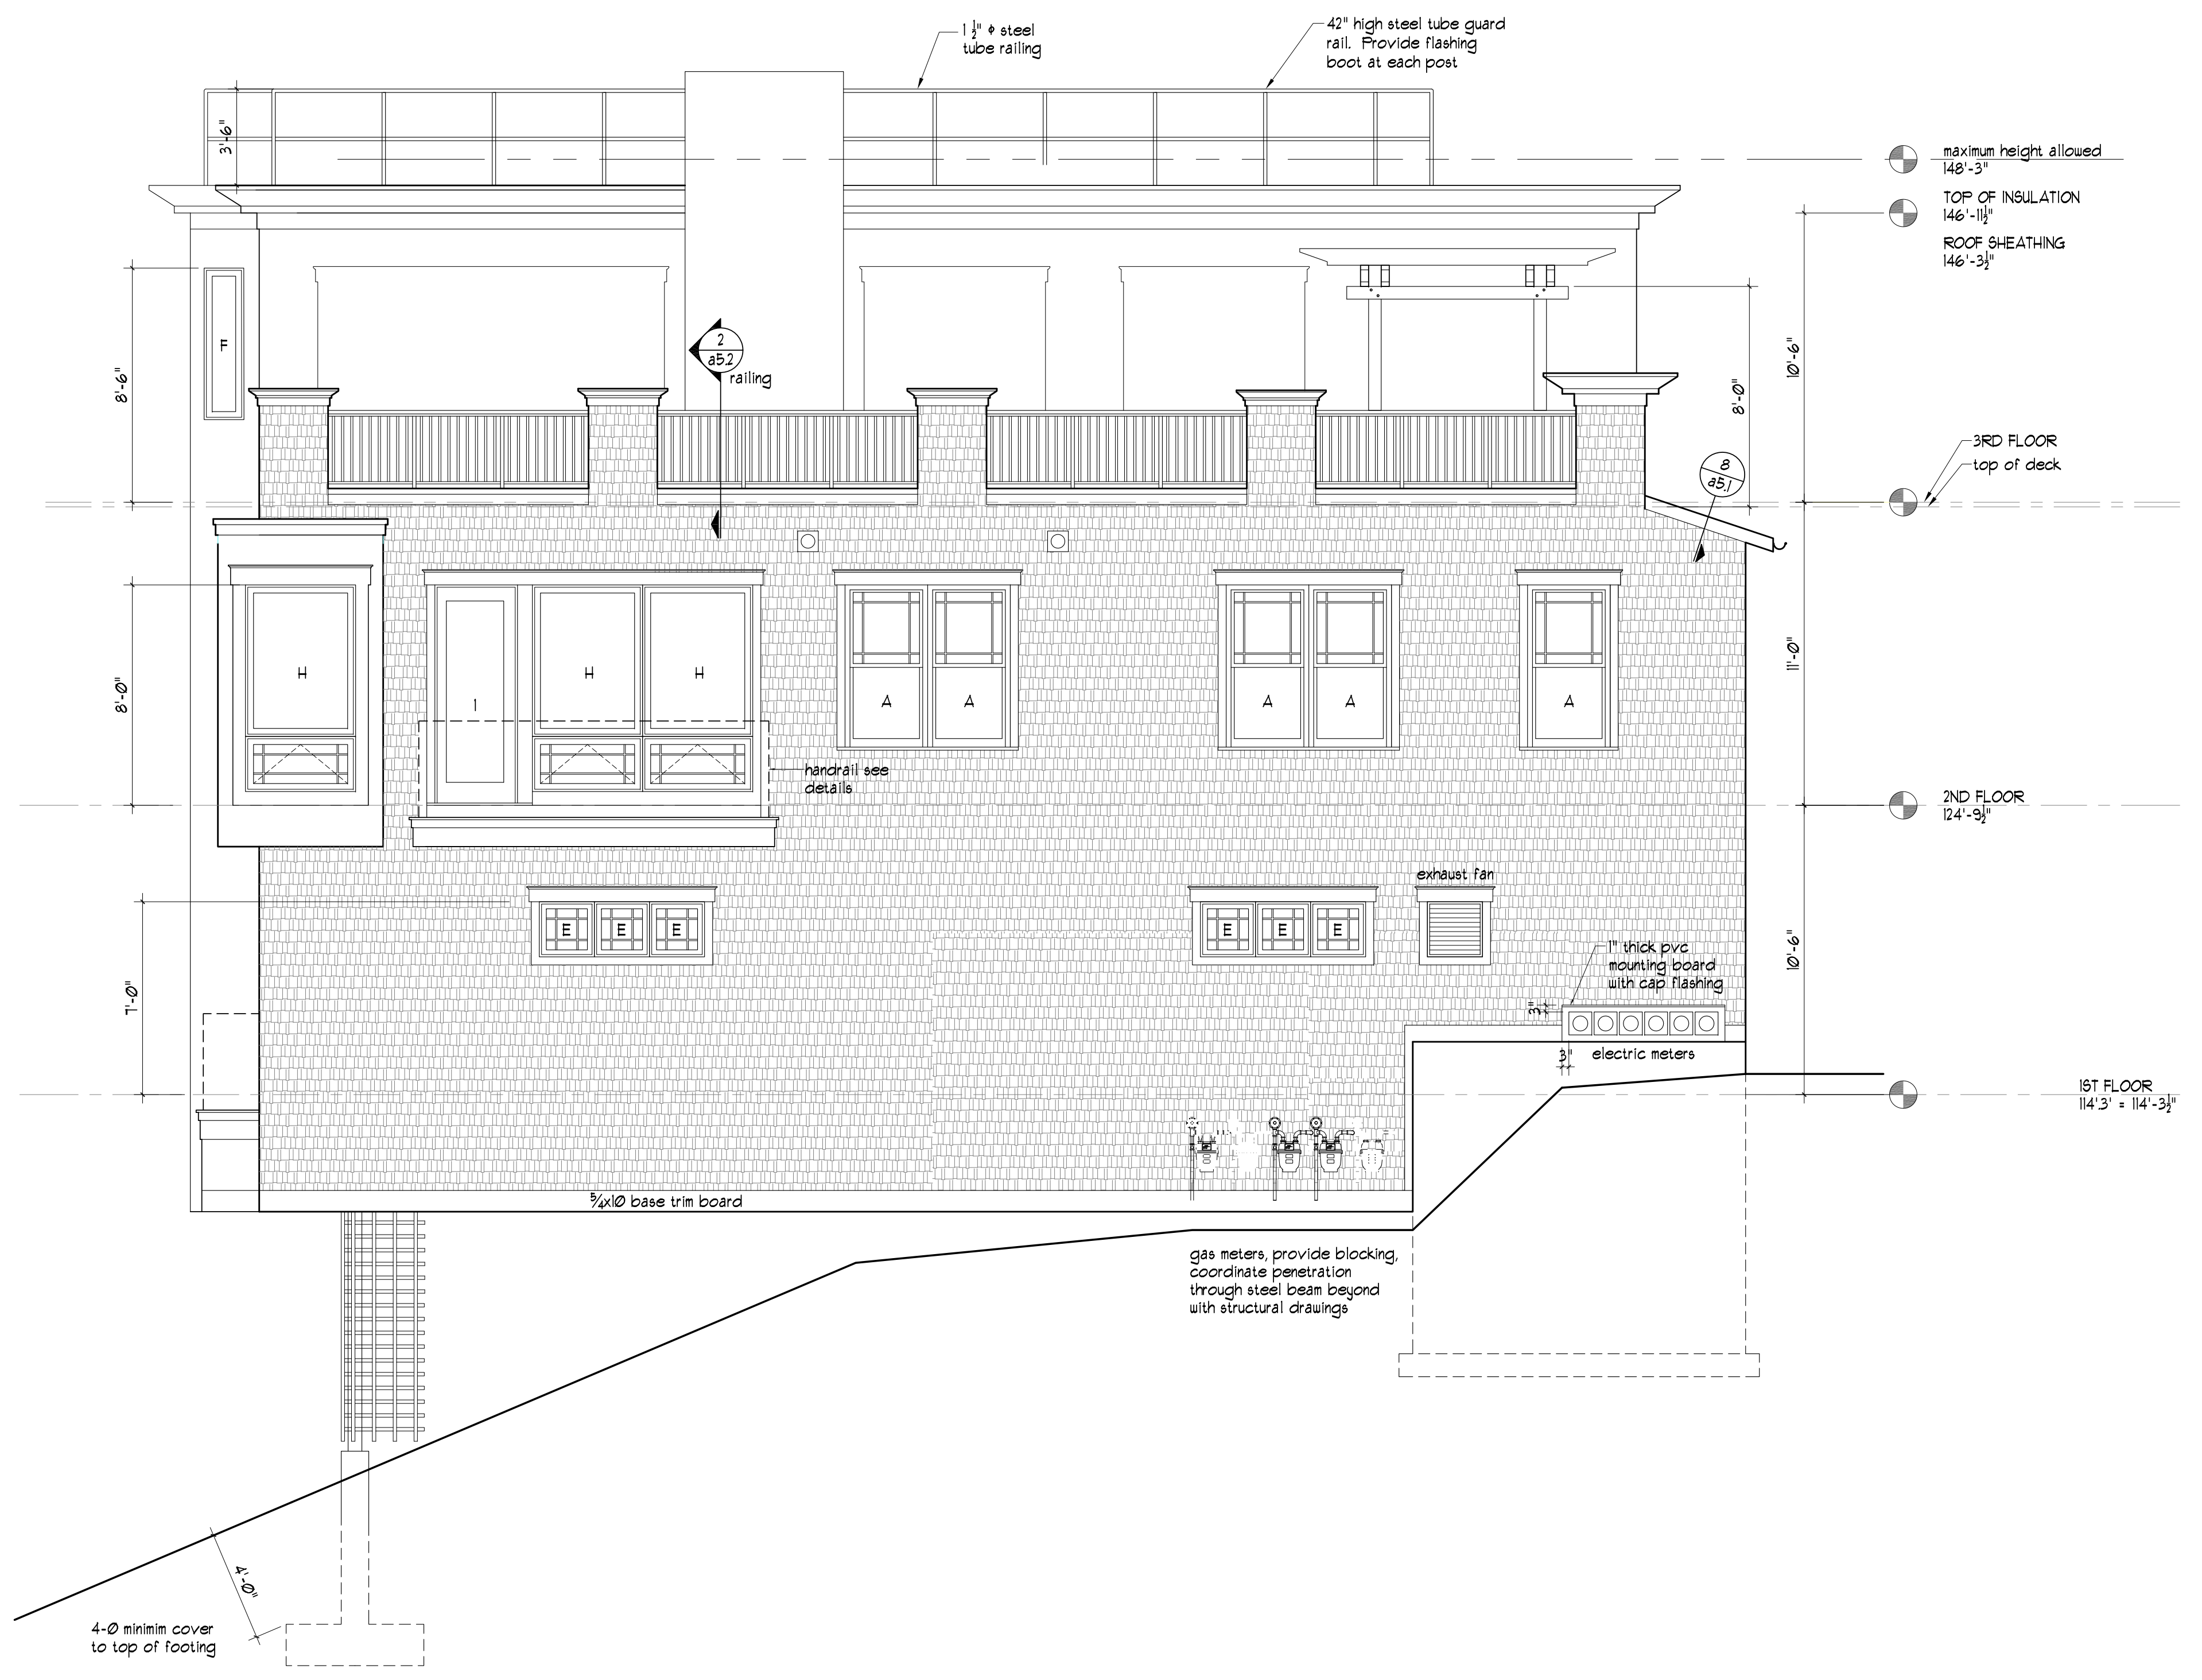

1 East Elevation
 1/4" = 1'-0"