


1
FIRST FLOOR - 4512
GROSS SQ.FT
1/8" = 1'-0"

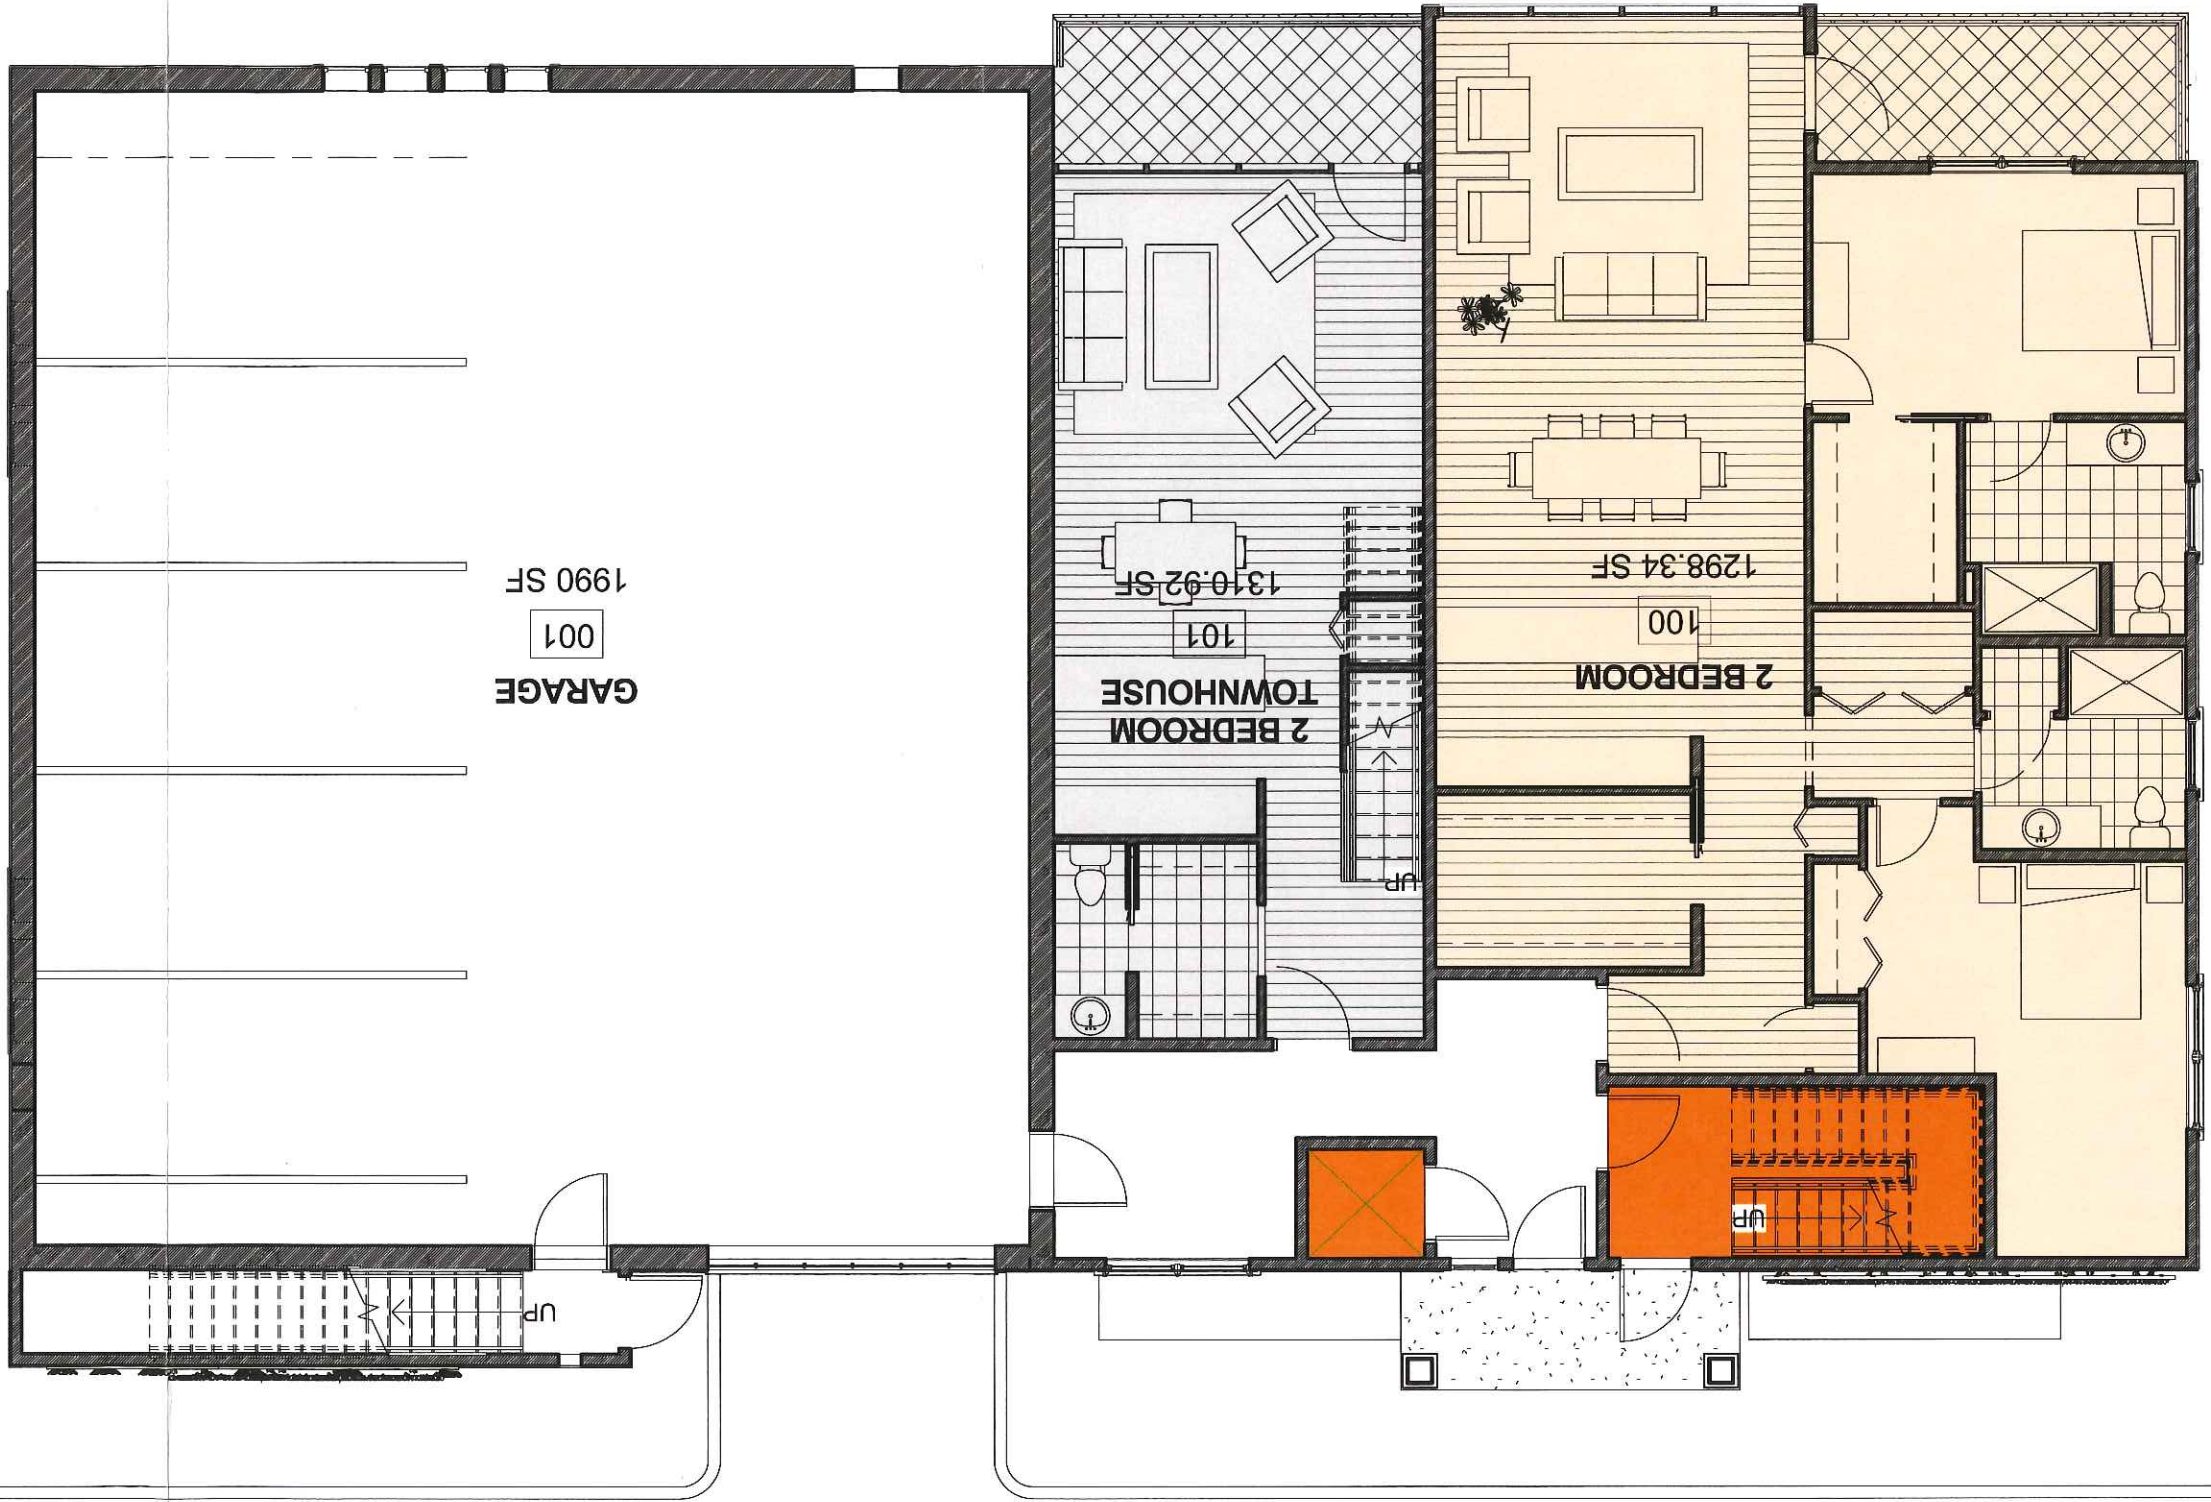

AI

Project:

SHERIDAN ST

Address
City, State

Date:
2013-10-21

FIRST FLOOR PLAN


Scale:
1/8" = 1'-0"

Architect:

ARCHETYPE
architects

48 Union Wharf Portland, Maine 04101
(207) 772-6022 Fax (207) 772-4056

1
SECOND FLOOR -
4619 GROSS SQ.FT
 1/8" = 1'-0"

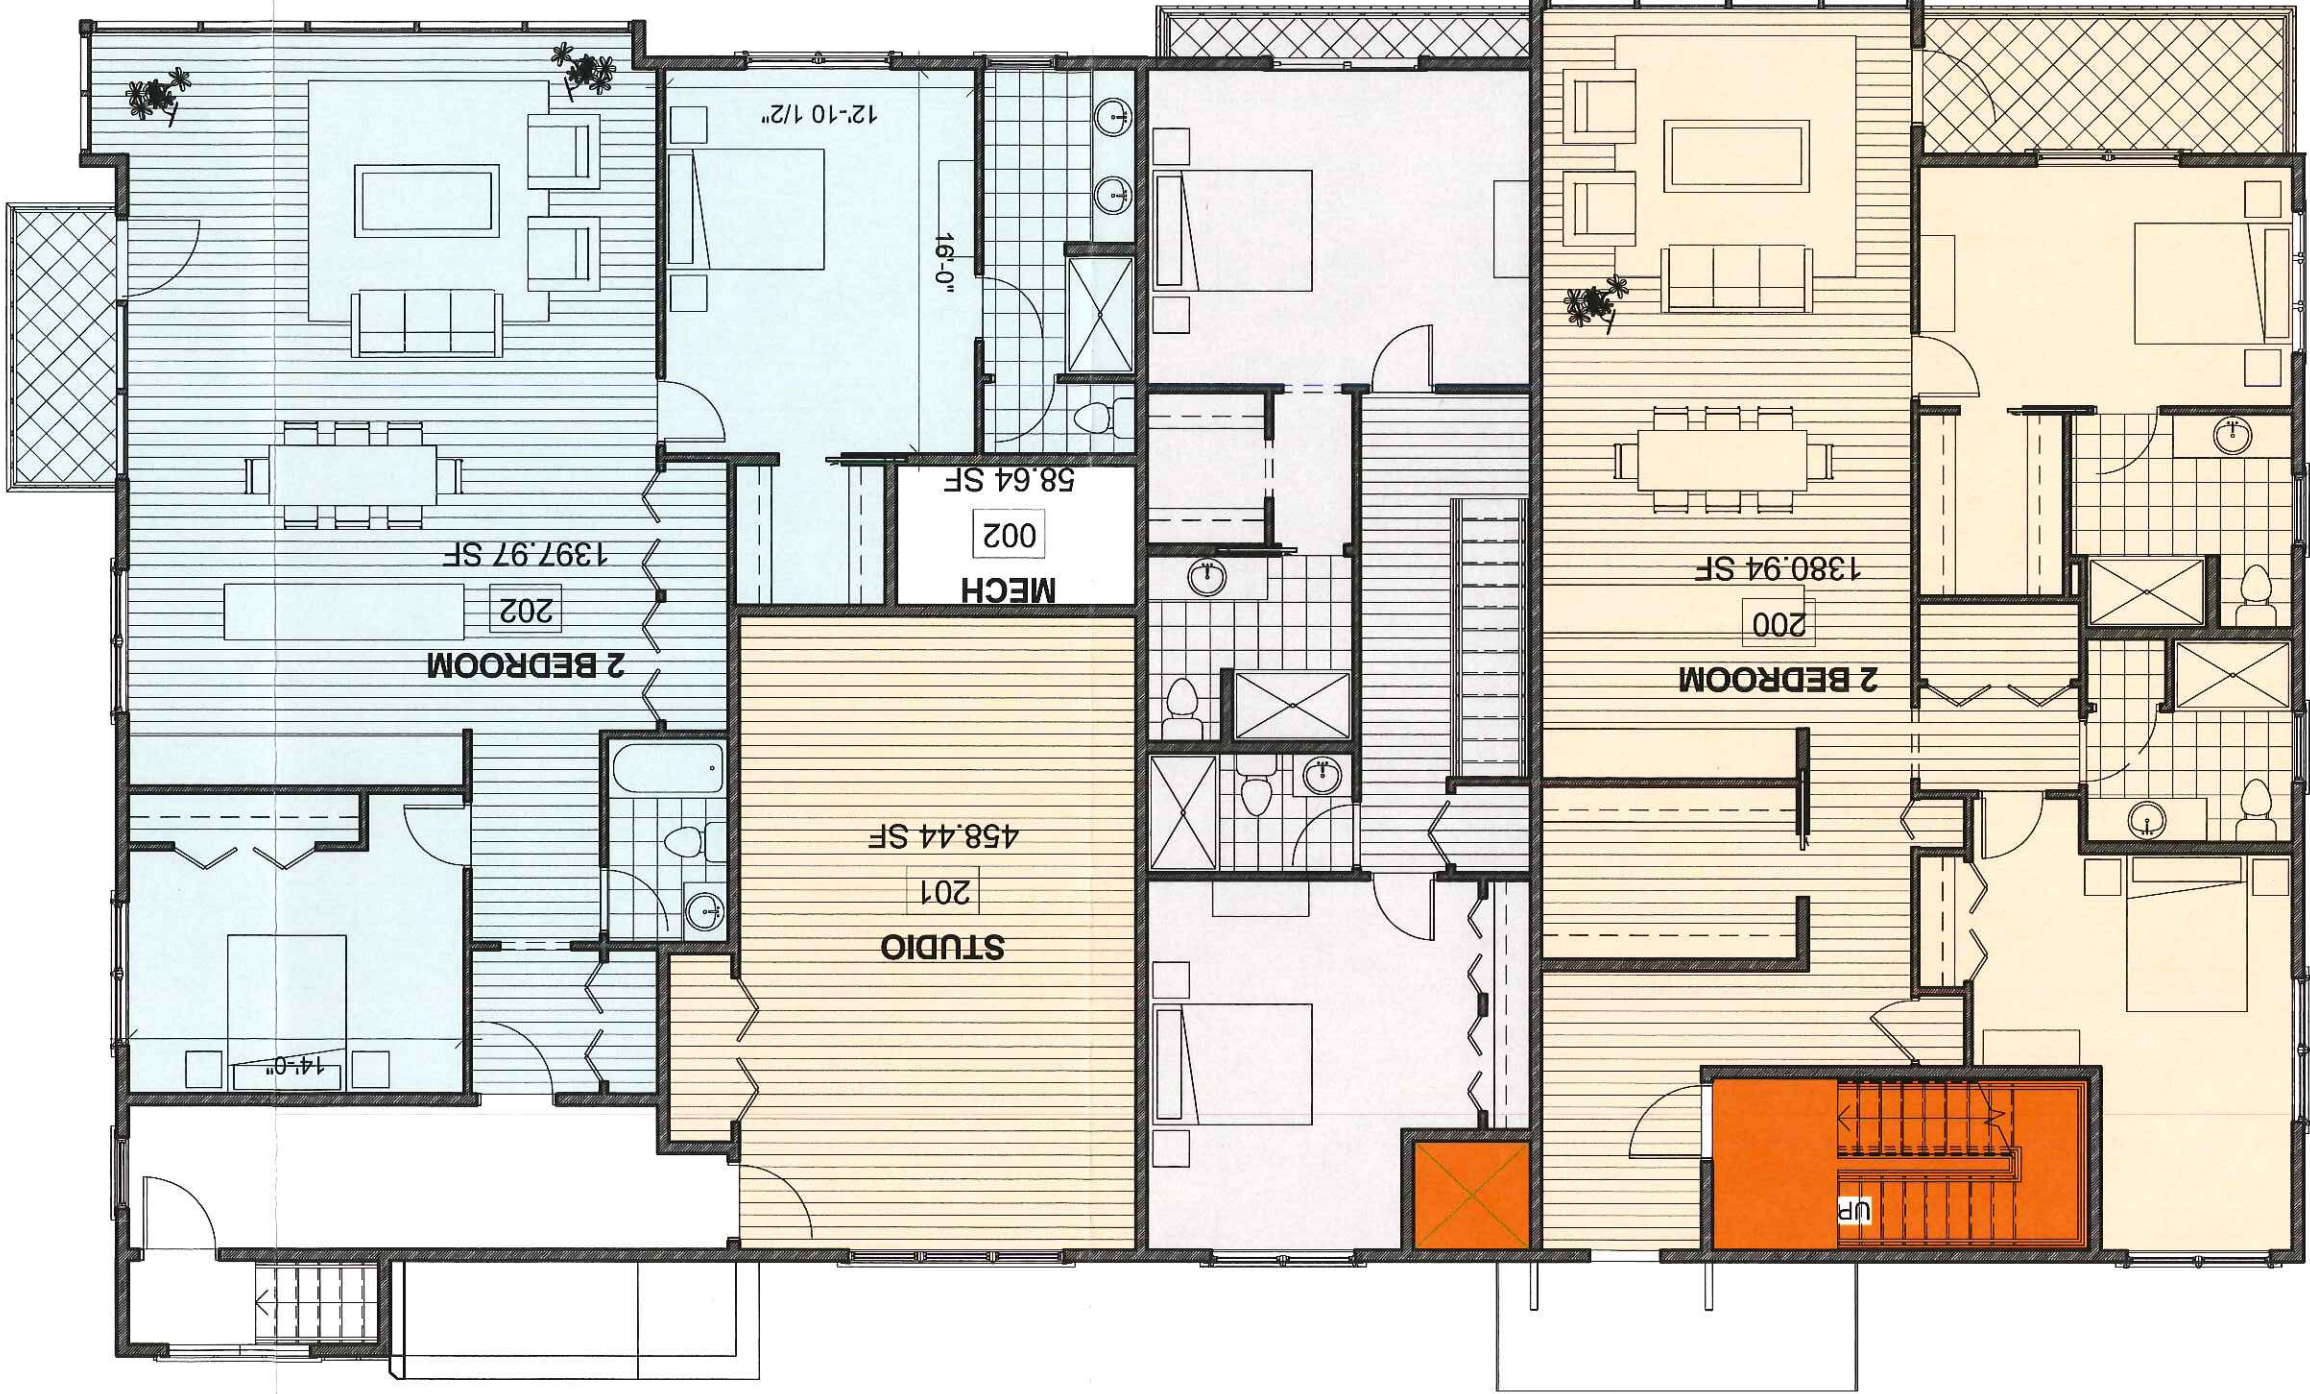

A2

Project:
SHERIDAN ST

Address
 City, State

Date:
 2013-10-21

Scale:
 1/8" = 1'-0"


SECOND FLOOR PLAN

Architect:

ARCHETYPE
 architects

48 Union Wharf Portland, Maine 04101
 (207) 772-6022 Fax (207) 772-4056

1 THIRD FLOOR - 2458
 1/8" = 1'-0"
 1 GROSS SQ.FT.

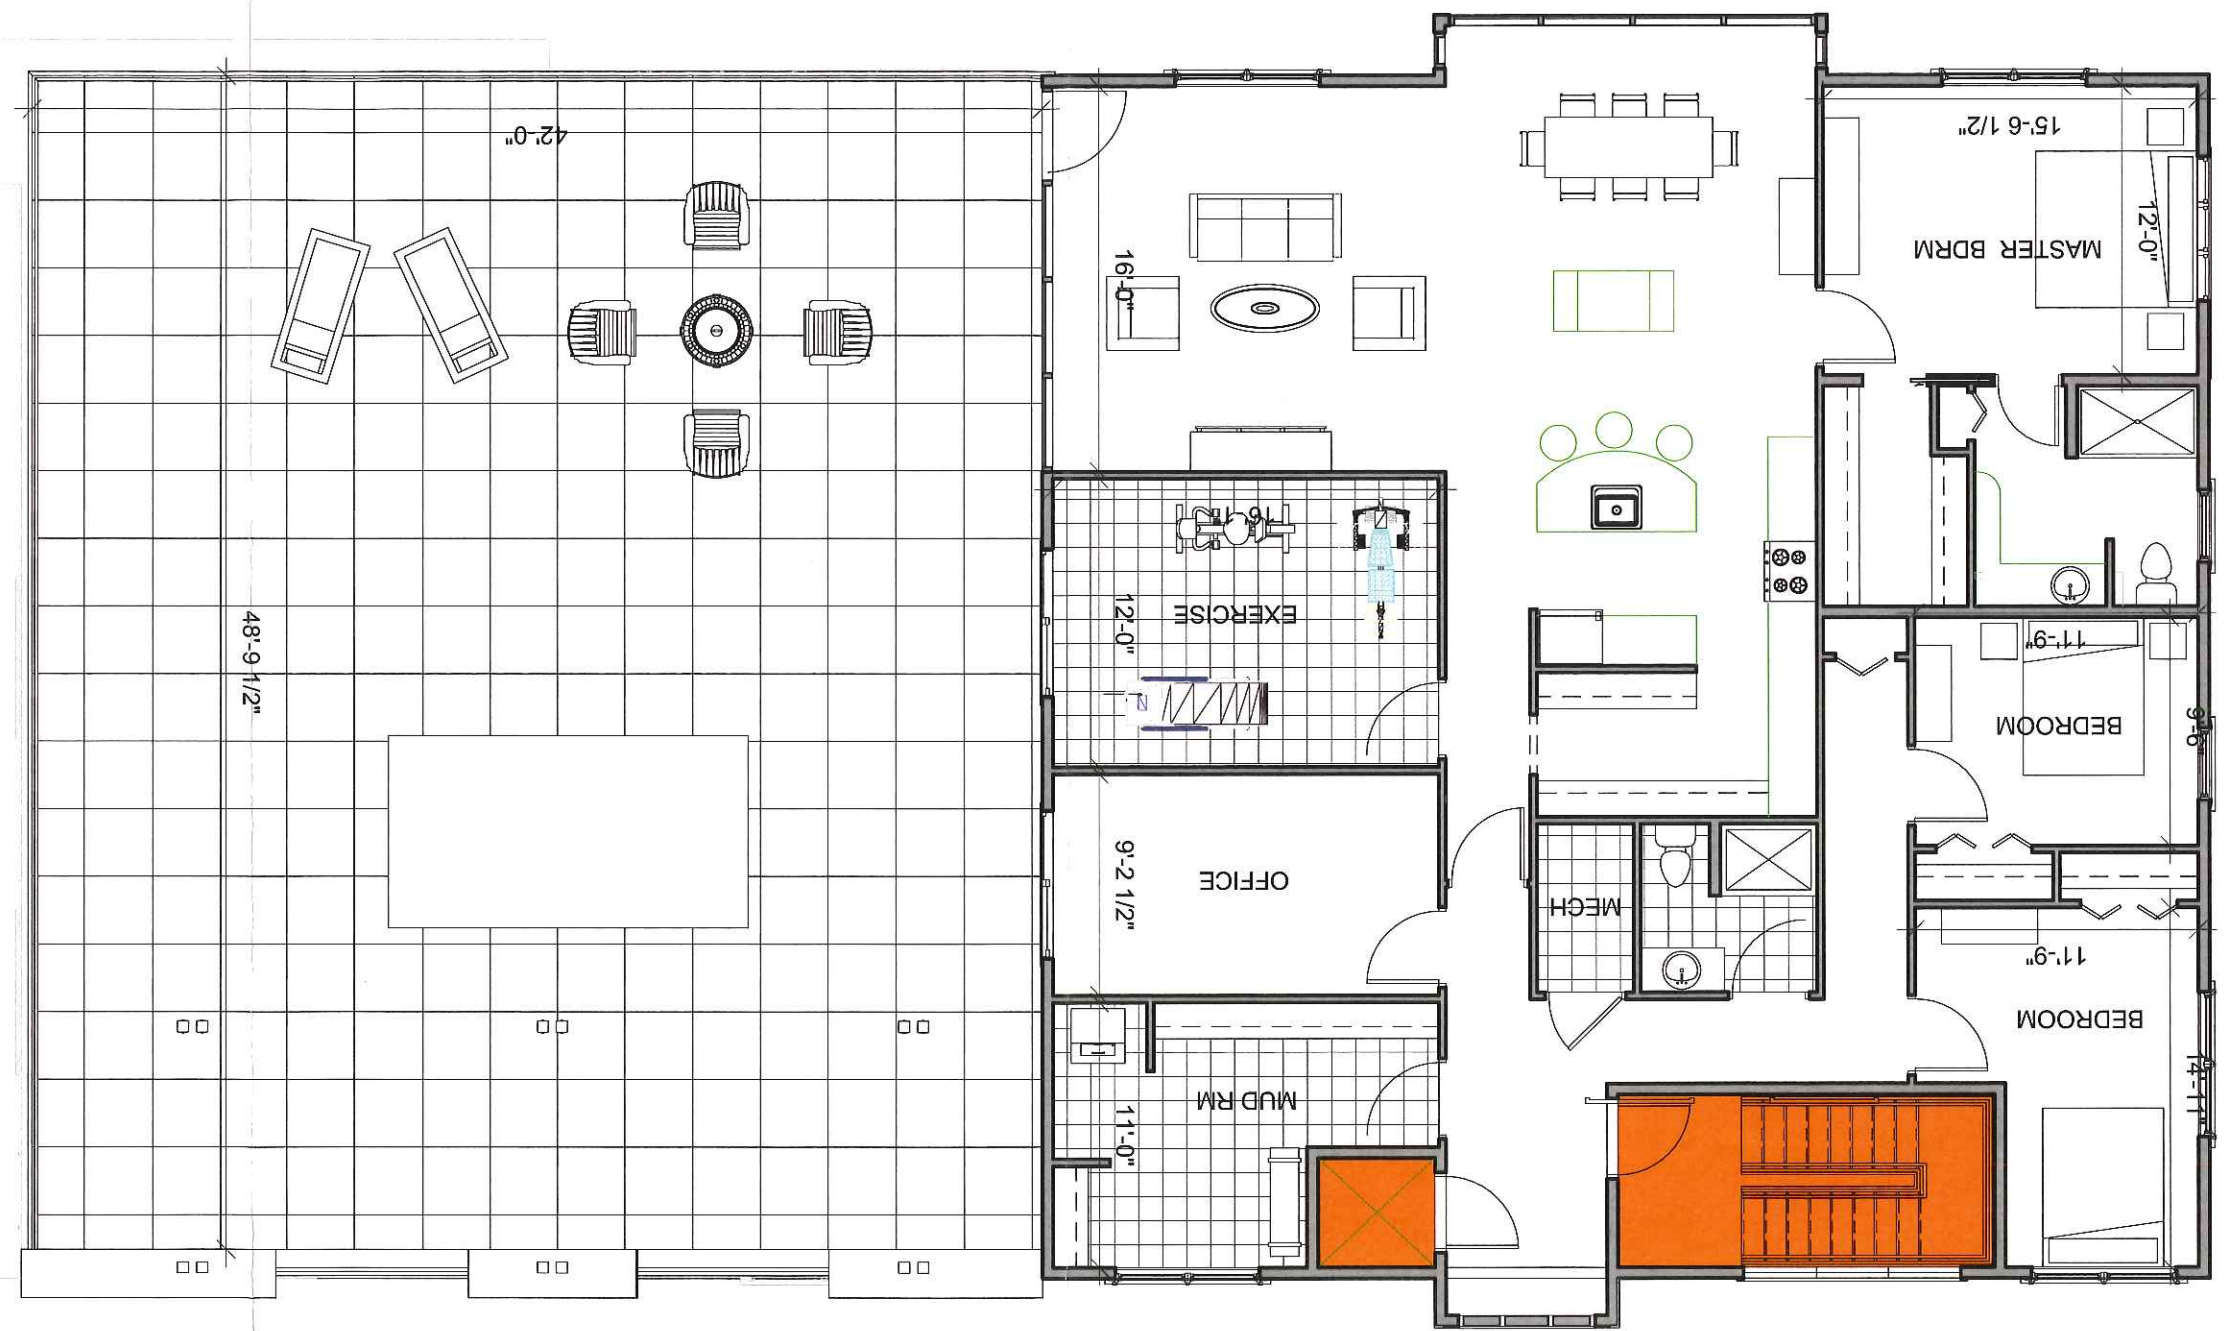

A3

Project: SHERIDAN ST
 Address: City, State

Date: 2013-10-21
 Scale: 1/8" = 1'-0"
 THIRD FLOOR PLAN

Architect: ARCHITYPE architects
 48 Union Wharf Portland, Maine 04101
 (207) 772-6022 Fax (207) 772-4056

1 East Elevation
1/8" = 1'-0"



113'-0"
1ST FLOOR

123'-6"
2ND FLOOR

134'-0"
3RD FLOOR

144'-6"
ROOF

31'-6"

53'-0"

FROM TALLEST POINT OF BUILDING INTERSECTION TO GRADE DIRECTLY BELOW

ALUMINUM CLAD
WINDOWS
PVC TRIM
CEDAR
SHINGLES

A4

Project:
SHERIDAN ST
Address
City, State

Date:
2013-10-15
Scale:
1/8" = 1'-0"

EAST ELEVATION

Architect:
ARCHITYPE
architects
48 Union Wharf Portland, Maine 04101
(207) 772-6022 Fax (207) 772-4056

1 North Elevation
1/8" = 1'-0"



ALUMINUM CLAD WINDOWS
CEDAR SHINGLES
PVC TRIM

113'-0"
1ST FLOOR

123'-6"
2ND FLOOR

134'-0"
3RD FLOOR

144'-6"
ROOF

AS

Project:
SHERIDAN ST
Address
City, State

Date:
2013-10-15
Scale:
1/8" = 1'-0"

NORTHELEVATION

Architect:
ARCHETYPE
architects
48 Union Wharf Portland, Maine 04101
(207) 772-6022 Fax (207) 772-4056

1 South Elevation
1/8" = 1'-0"



ALUMINUM CLAD WINDOWS
CEDAR SHINGLES
PVC TRIM

1ST FLOOR
113'-0"

2ND FLOOR
123'-6"

3RD FLOOR
134'-0"

ROOF
144'-6"

A6

Project:
SHERIDAN ST

Address
City, State

Date:
2013-10-15

Scale:
1/8" = 1'-0"


SOUTHELEVATION

Architect:

ARCHETYPE
architects

48 Union Wharf Portland, Maine 04101
(207) 772-6022 Fax (207) 772-4056

1 West Elevation
1/8" = 1'-0"

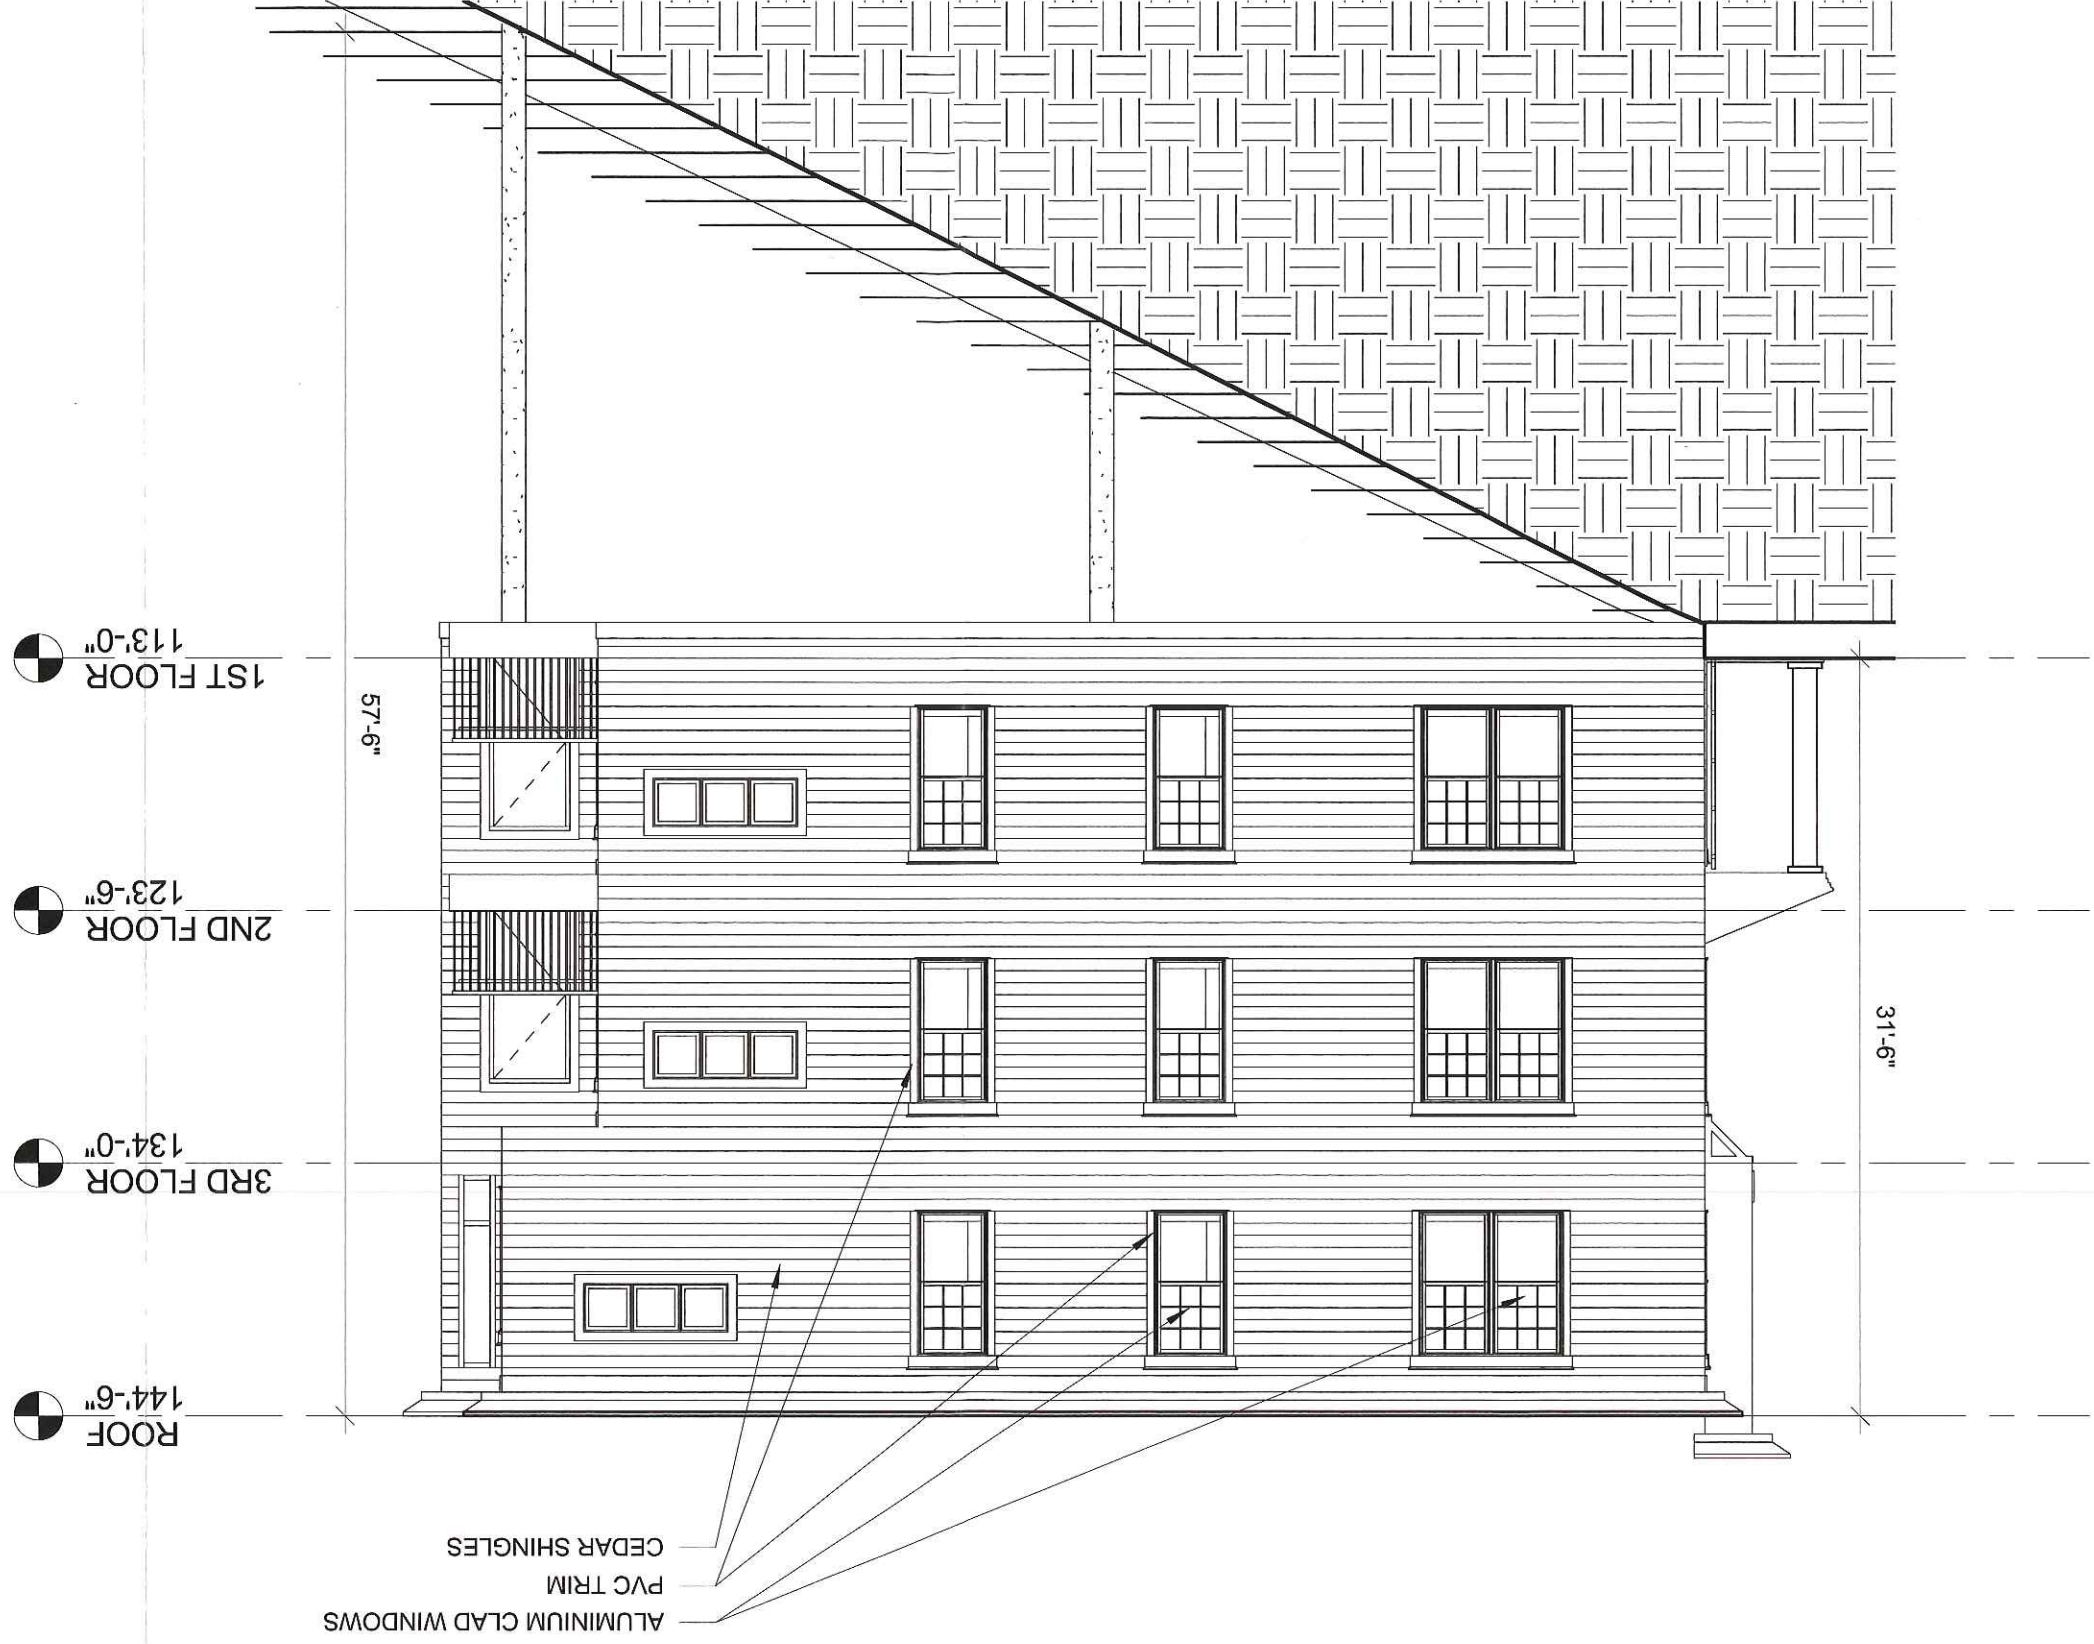

AM

Project:

SHERIDAN ST

Address
City, State

Date:
2013-10-15

WEST ELEVATION

Scale:
1/8" = 1'-0"

Architect:

ARCHITYPE
architects

48 Union Wharf Portland, Maine 04101
(207) 772-6022 Fax (207) 772-4056