

© 2016 RYAN SENATORE ARCHITECTURE

93 WASHINGTON AVE.
PORTLAND, MAINE



RYAN SENATORE ARCHITECTURE
565 CONGRESS STREET
PORTLAND, MAINE 04101
207-650-6414
senatorearchitecture.com

CONSULTANTS:

REVISIONS:

DATE: JULY 26, 2016

PROJECT No. 1626

DRAWN BY: RJS / RRT


CHECKED BY: RJS

SCALE: AS NOTED


SHEET TITLE:

ELEVATIONS

A2-1

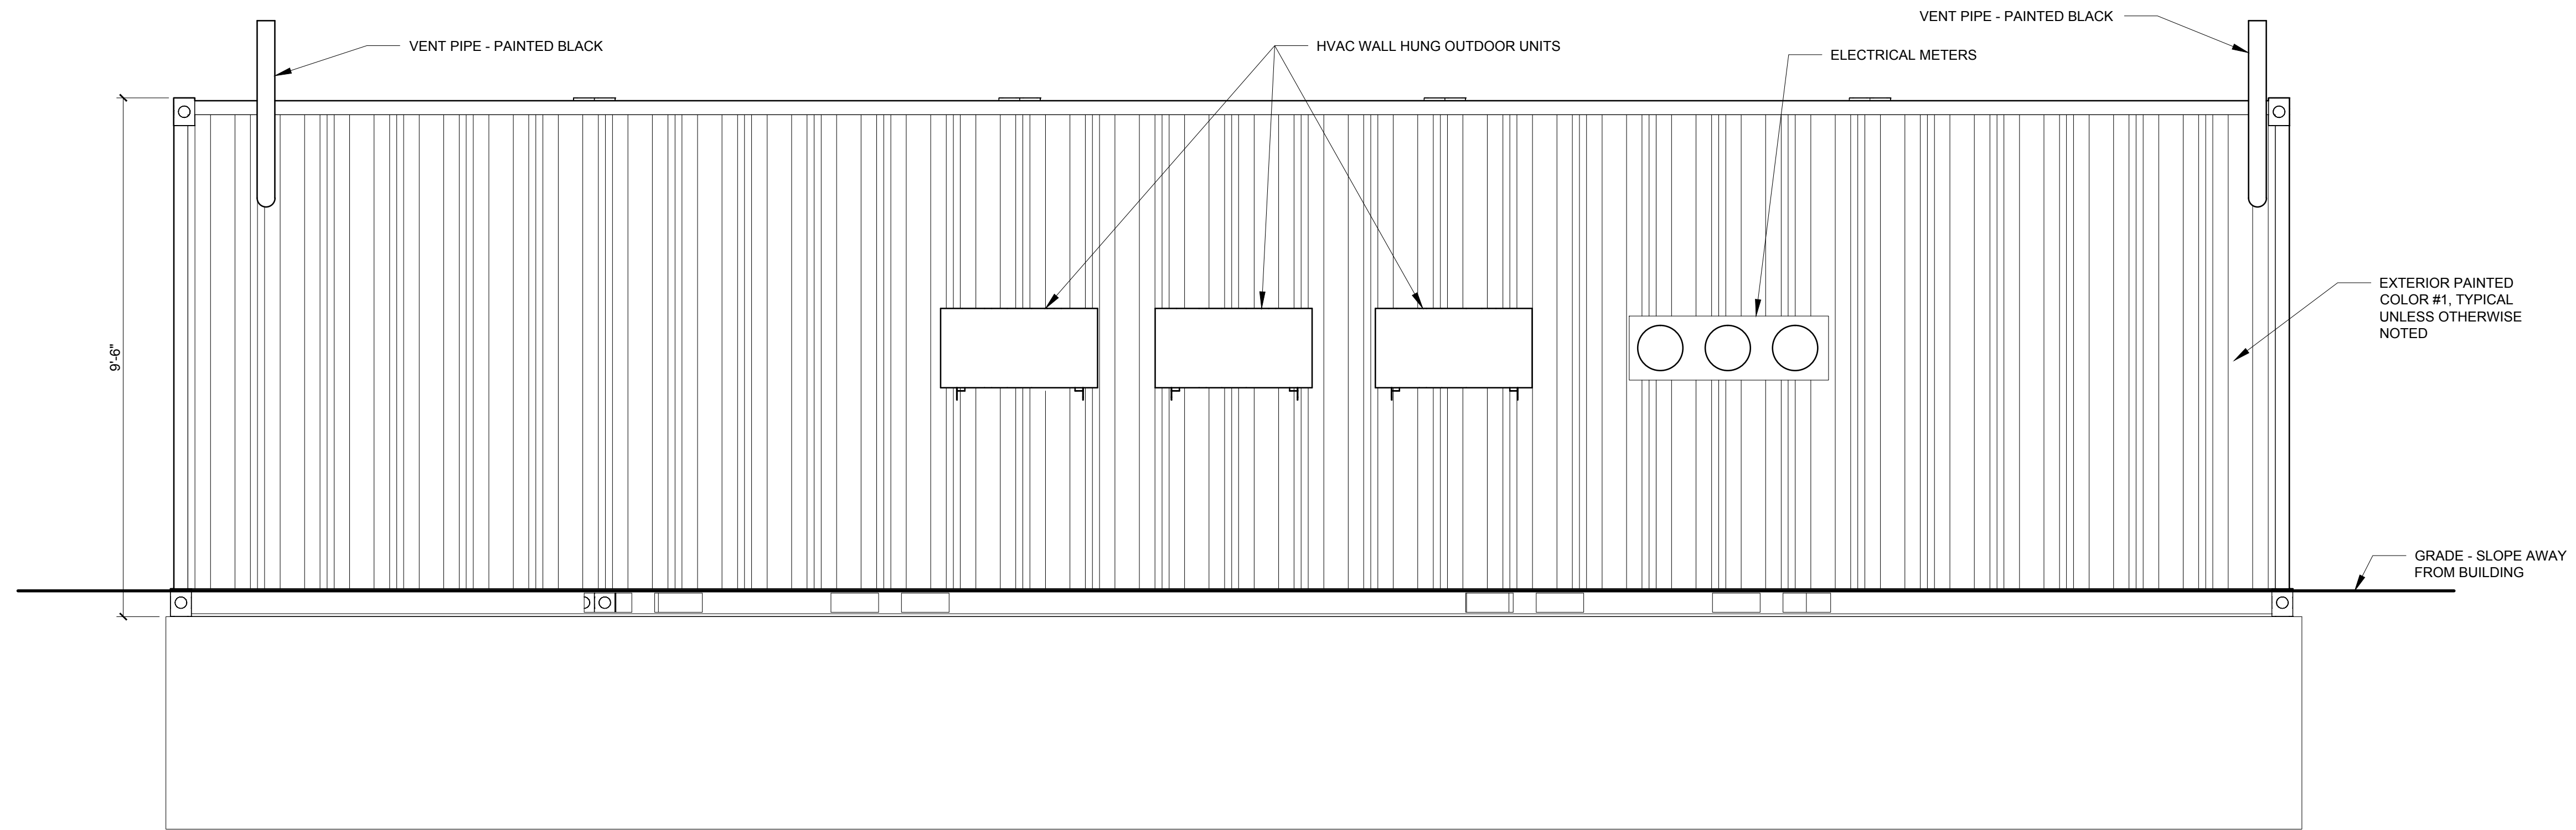

1 NORTH ELEVATION
1/2" = 1'-0"

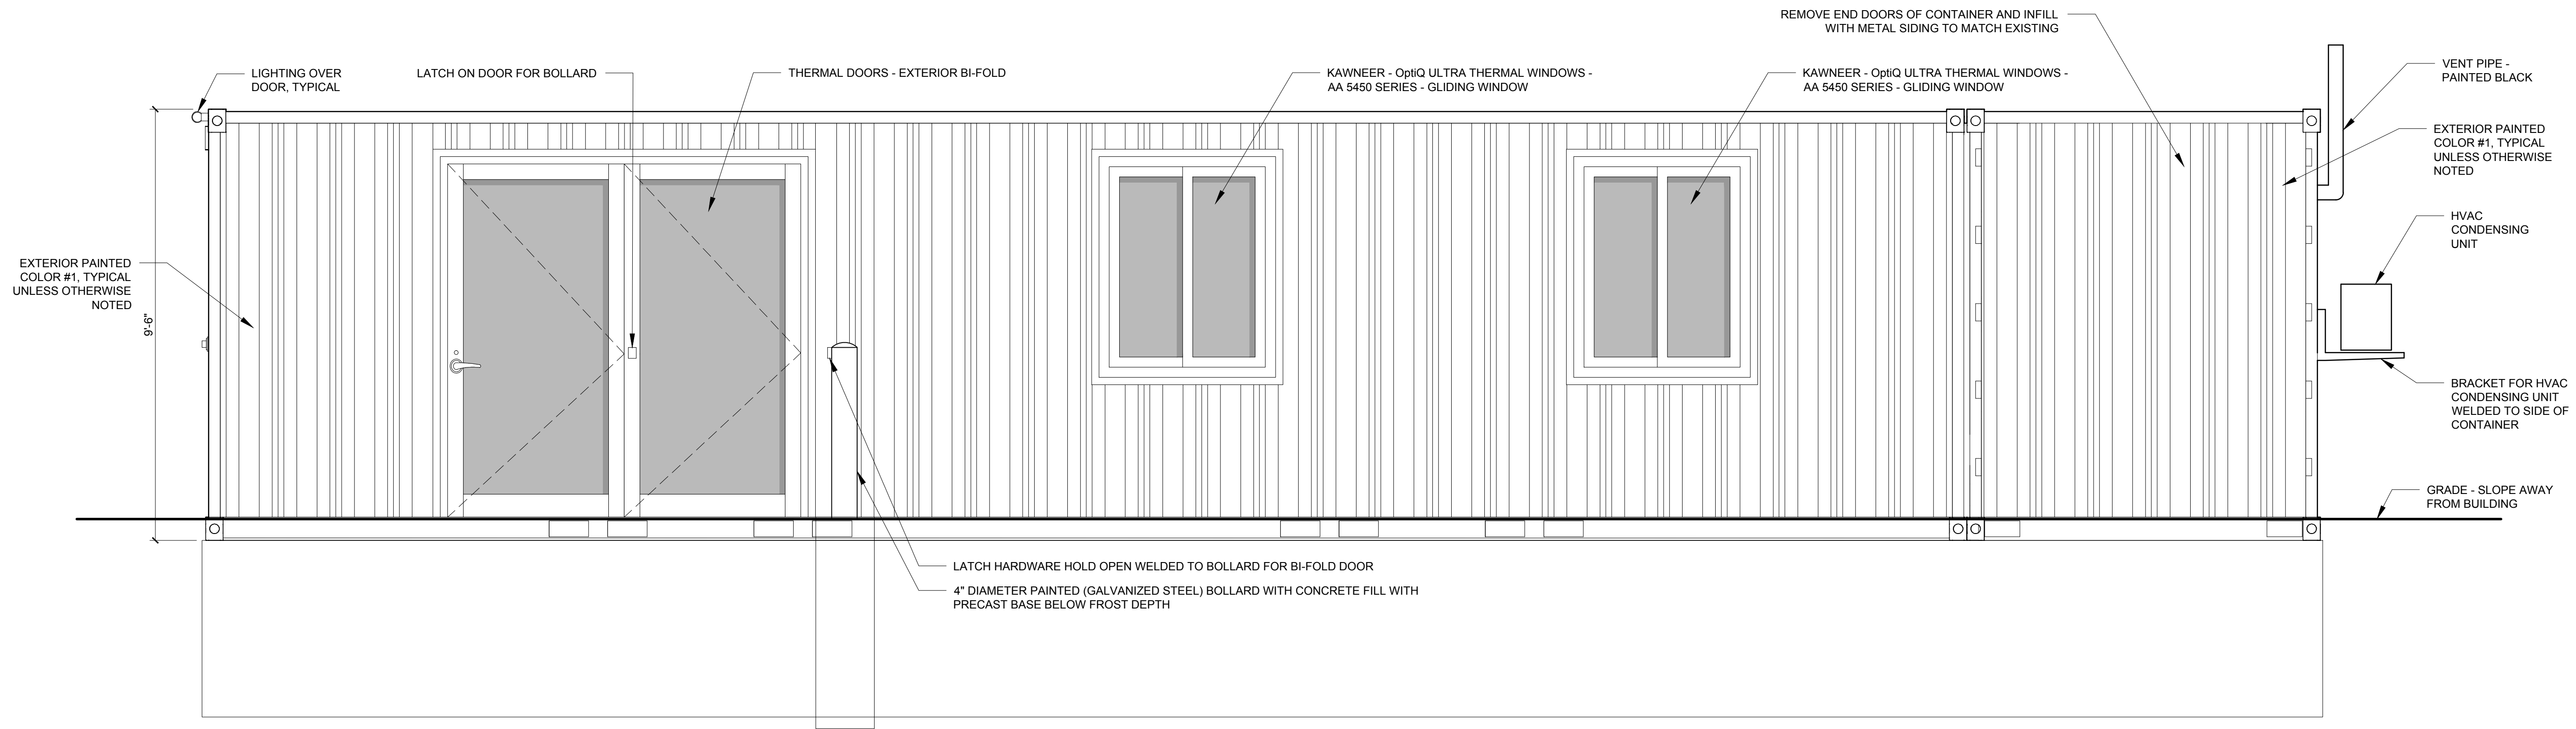

2 EAST ELEVATION
1/2" = 1'-0"