
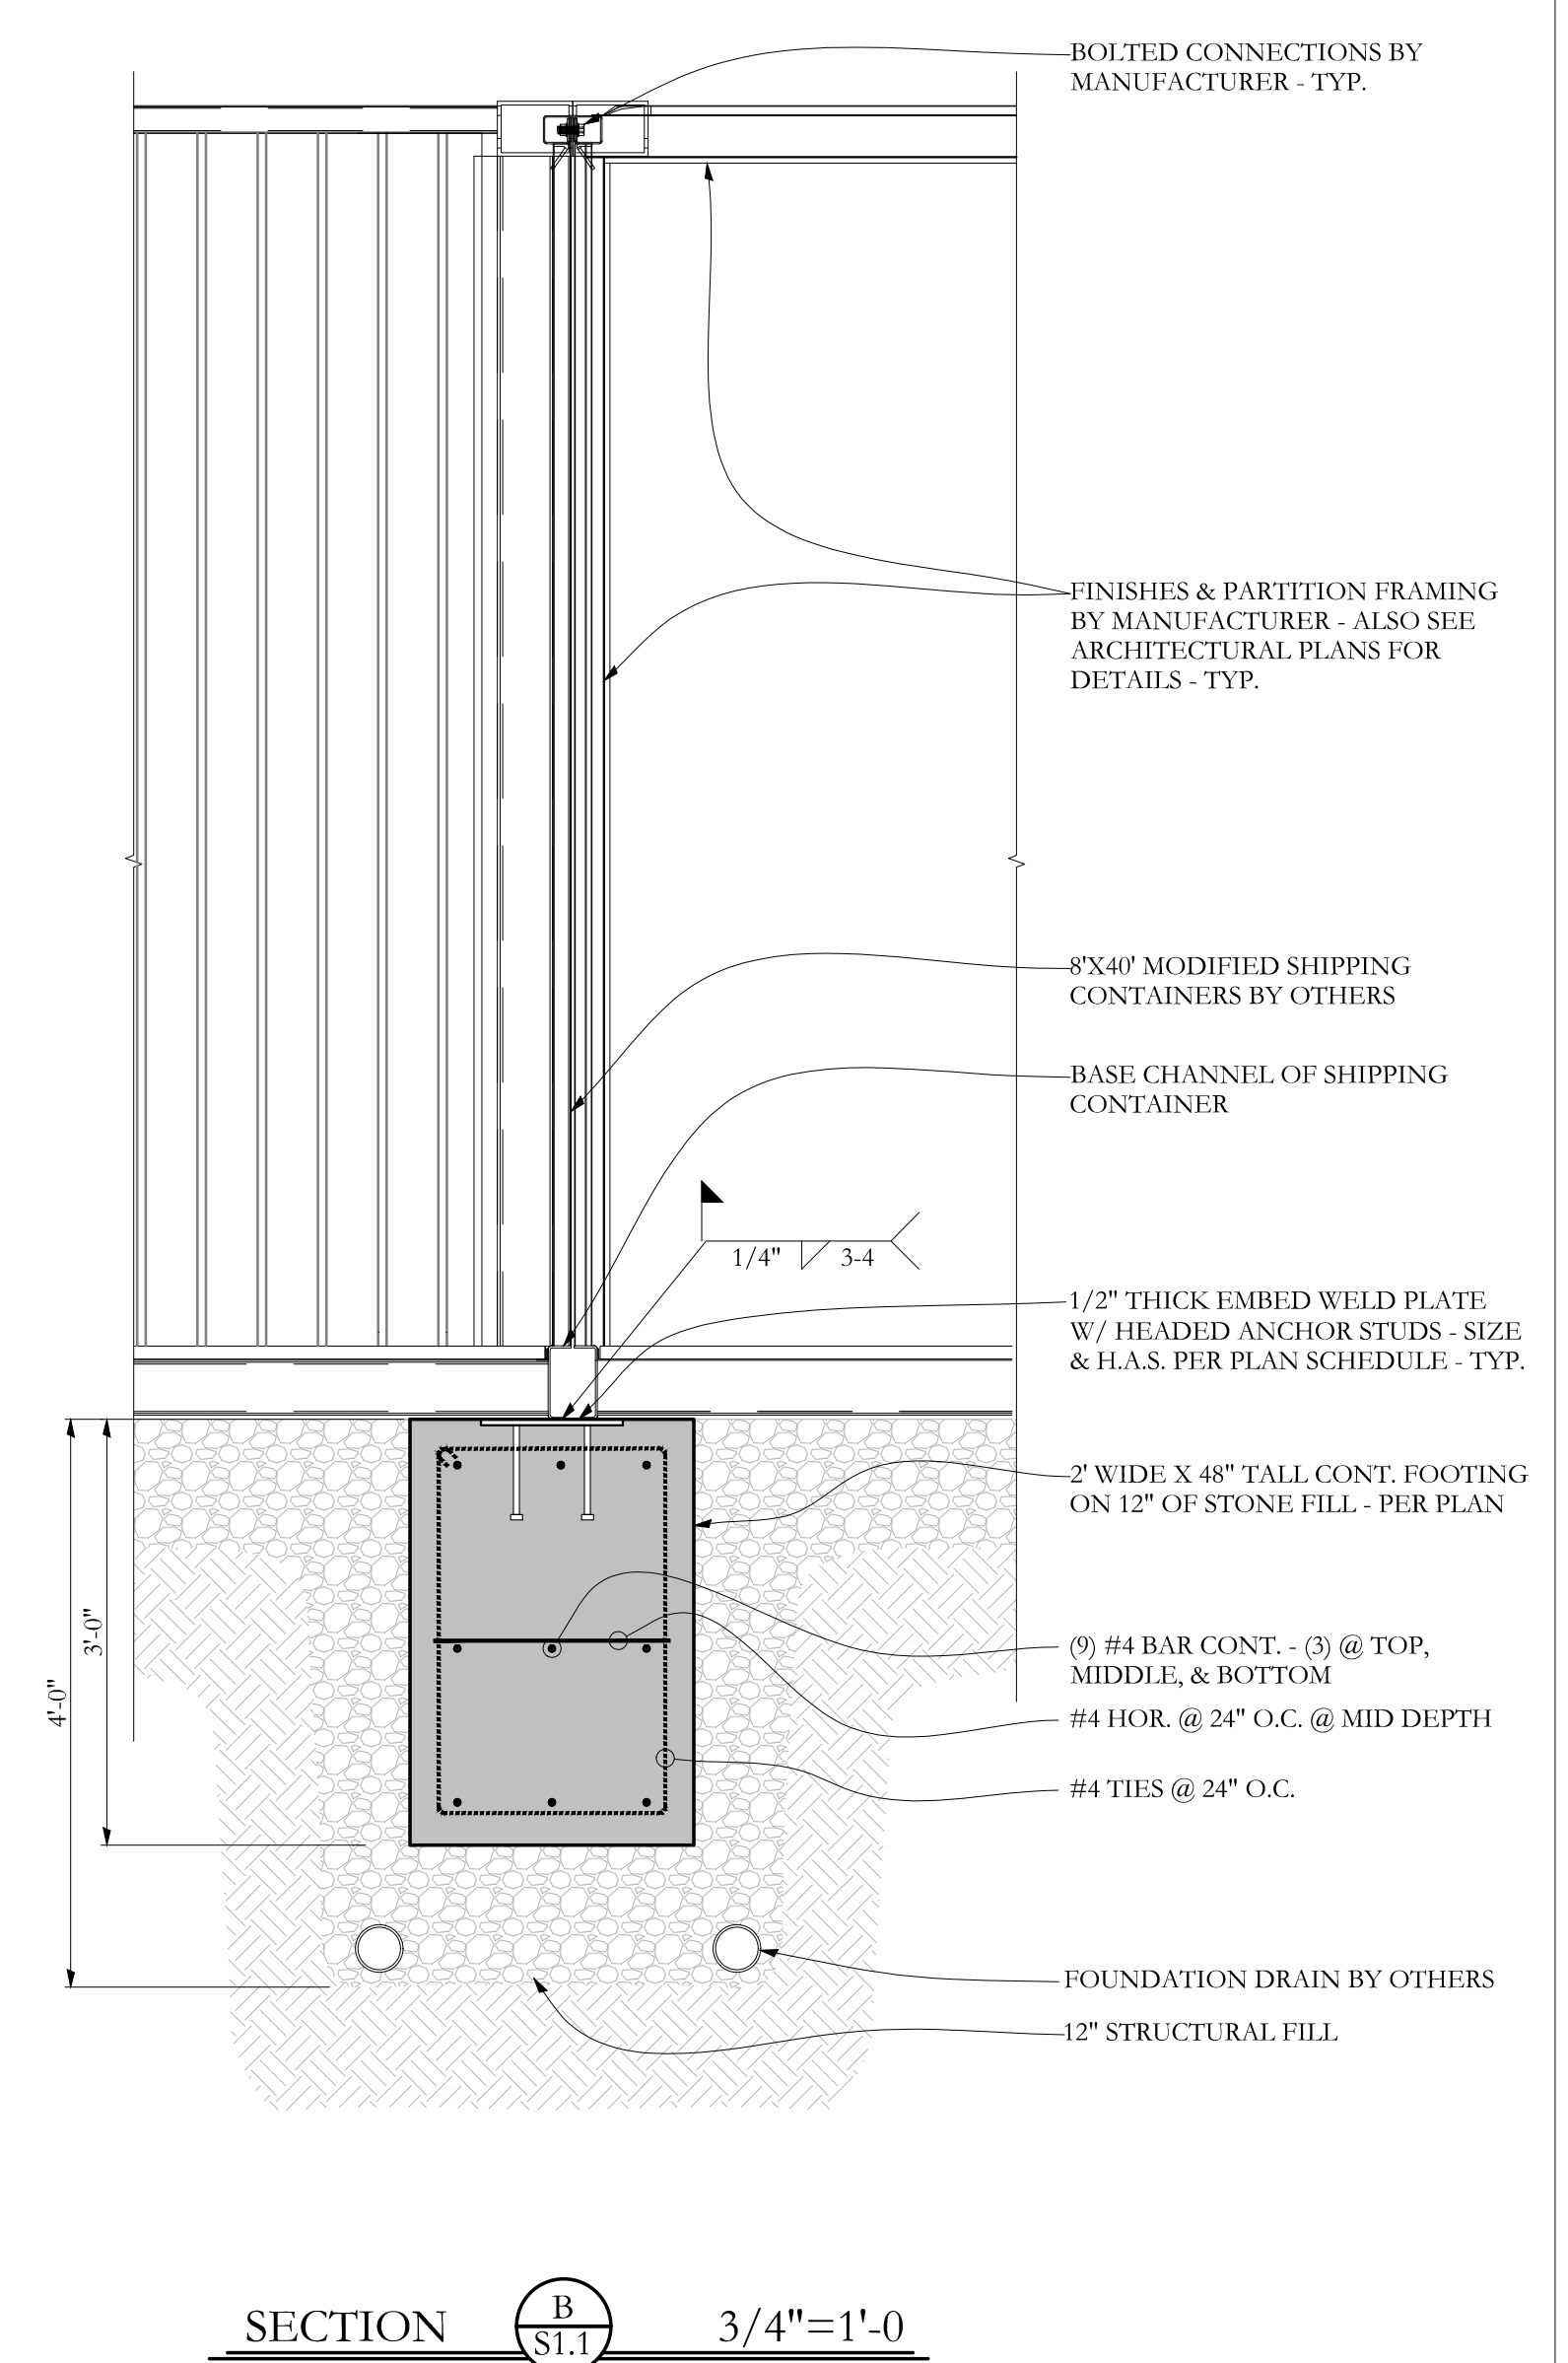
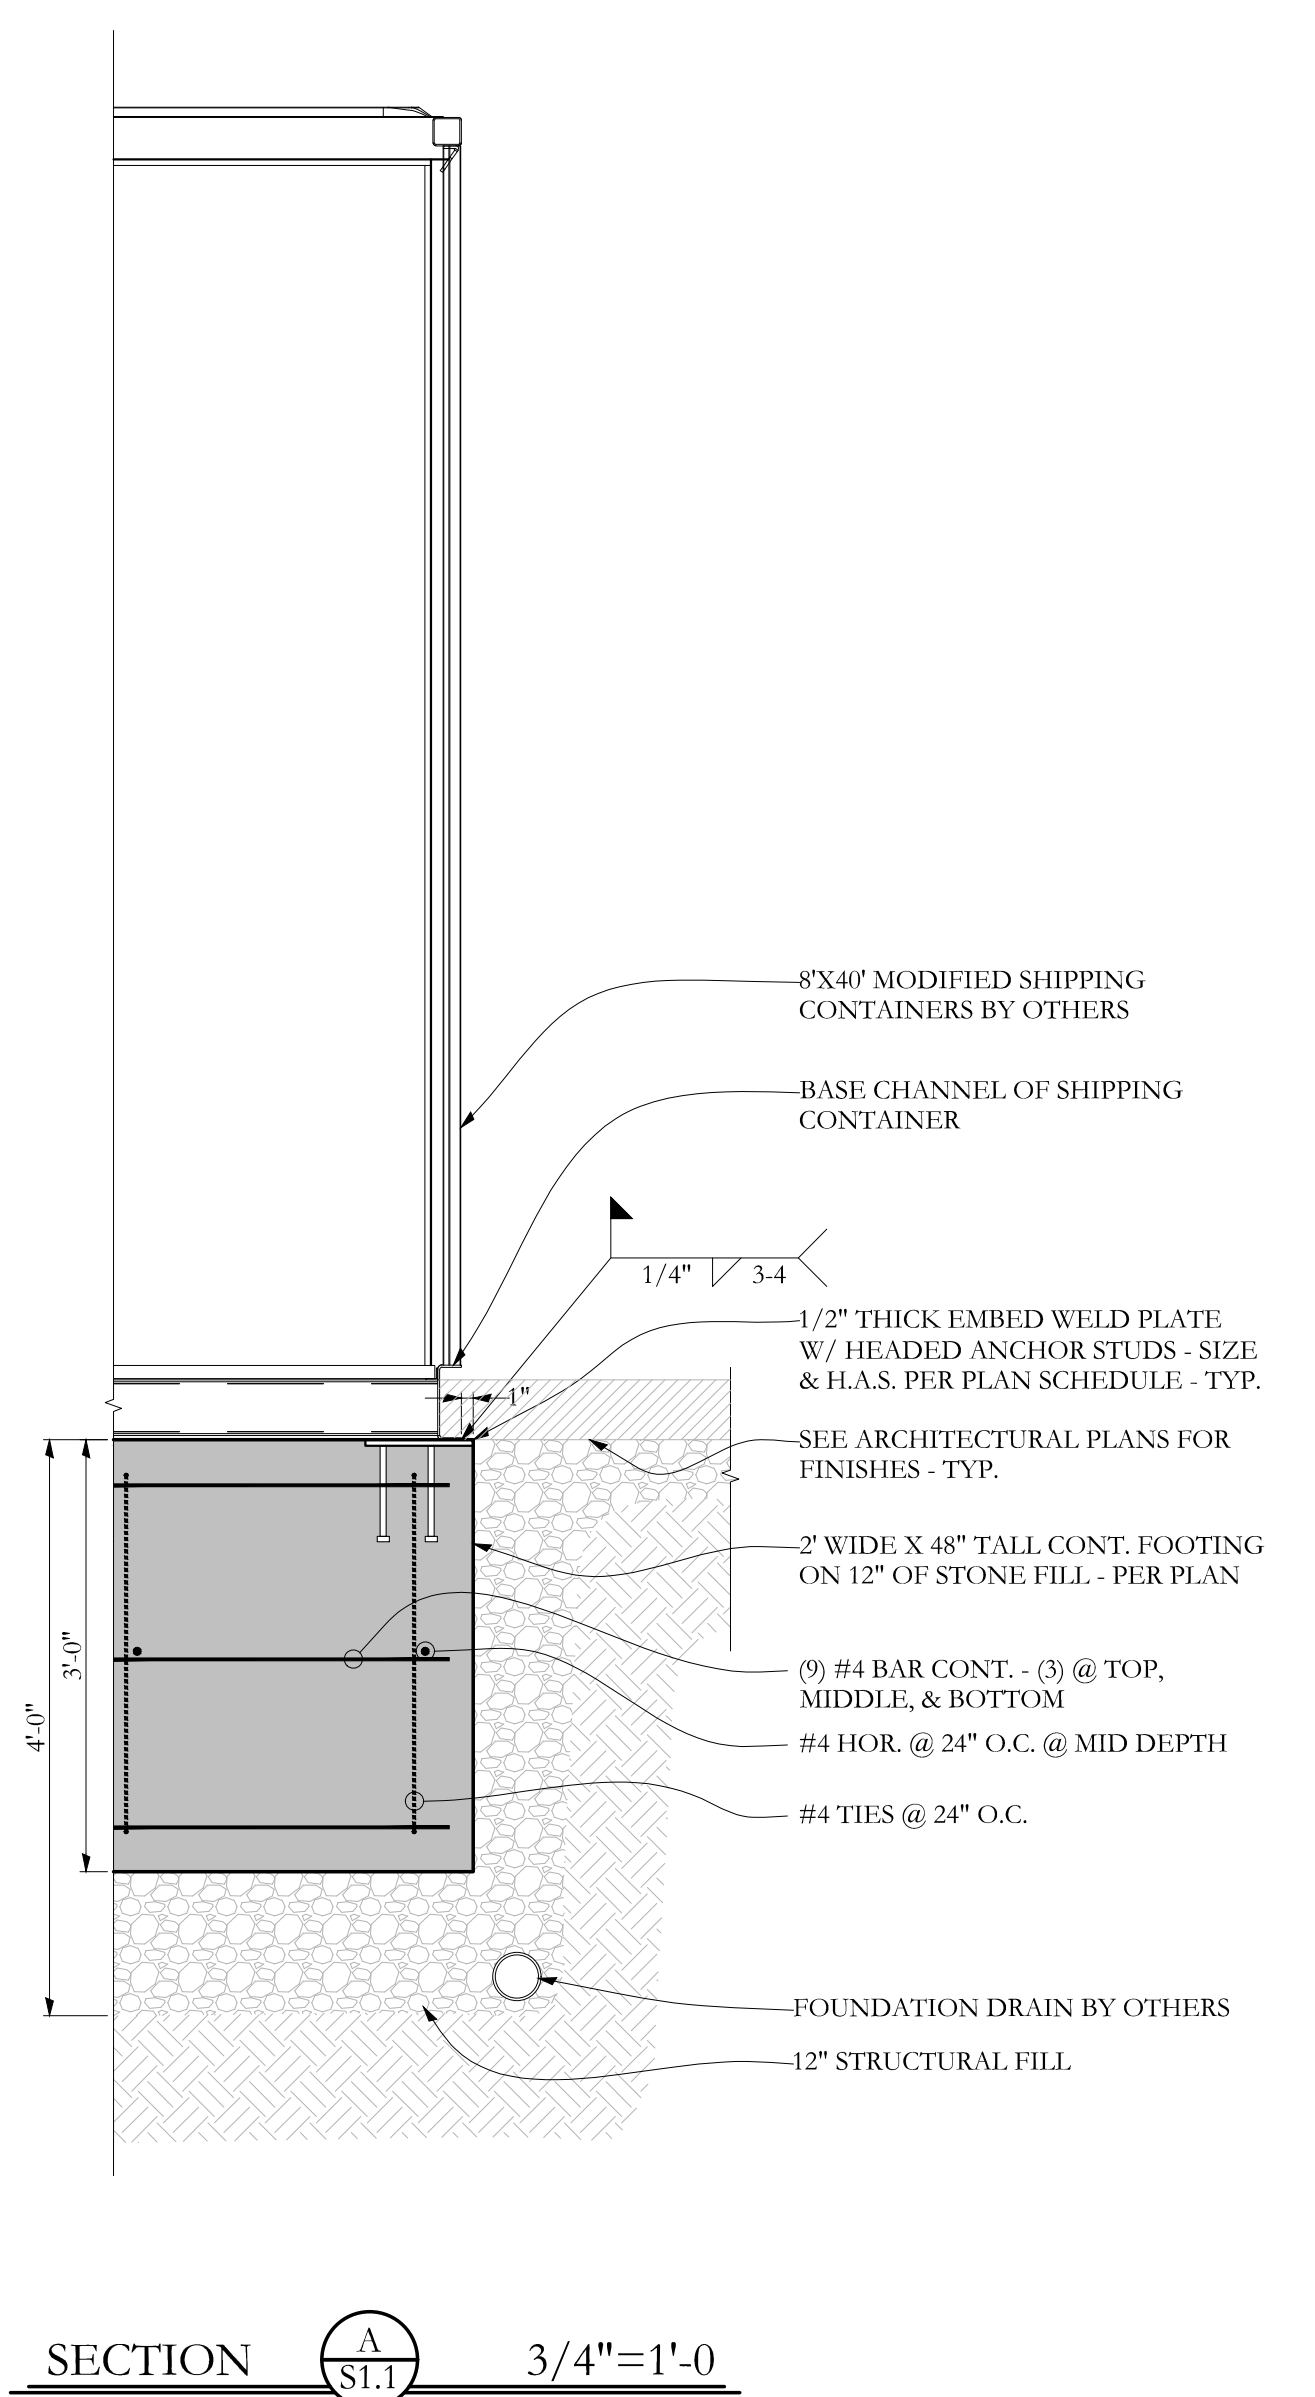


MODIFIED SHIPPING CONTAINER PLAN
 NOTES:
 1. SHIPPING CONTAINERS ARE TO BE STRUCTURALLY SOUND WITHOUT MAJOR DENTS, OR SUBSTANTIAL RUST TO FRAME OR STRUCTURAL METAL SHEATHING.
 SCALE 1/4"=1'-0"

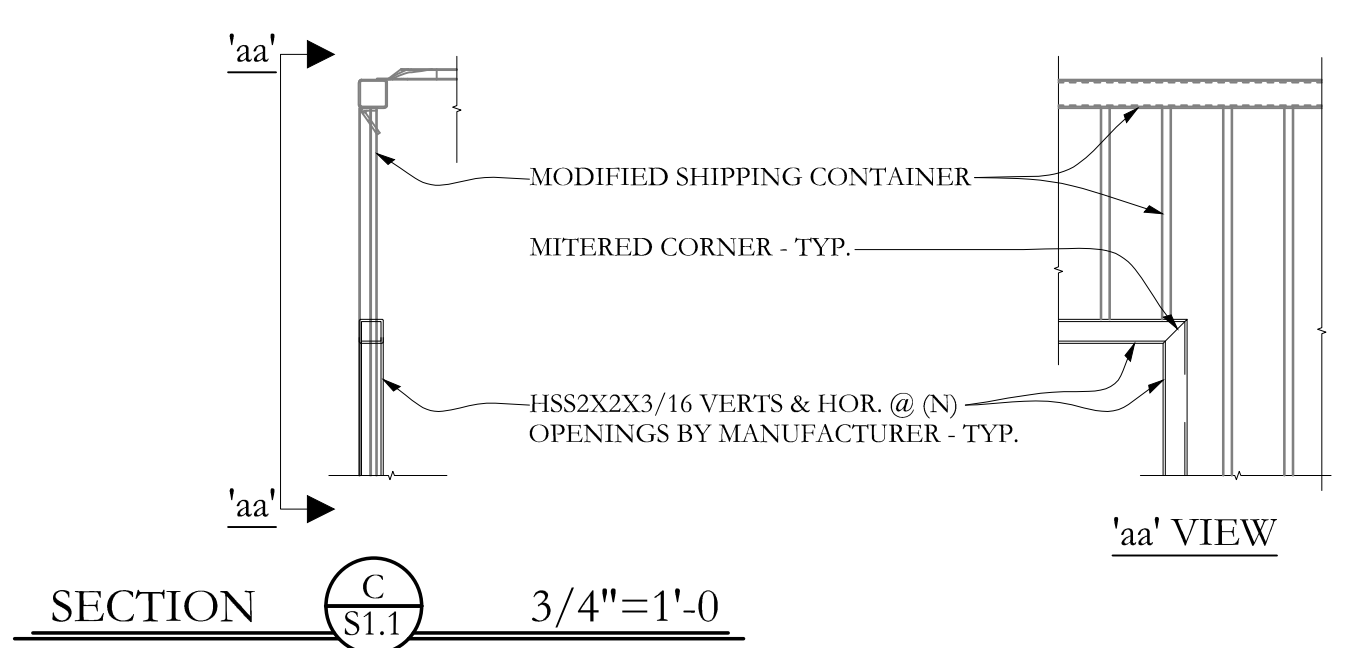

Structural Integrity
 Consulting Engineers, Inc.
 77 Oak Street
 Portland, ME, 04101
 p. 207-774-4634
 f. 866-793-7835
 www.structuralintegrity.com
 BUILD WITH CONFIDENCE
 © 2012 Structural Integrity Consulting Engineers, Inc.
 SI Job# 16-0113

STATE OF MAINE
 AARON C. JONES
 No. 10968
 LICENSED PROFESSIONAL ENGINEER
 July 24th, 2016

93 Washington Ave.
 Portland, Maine

Document Title:
 Modified Shipping Container Structure Foundation

Sheet Title:
 FOUNDATION PLAN / SECTIONS

Scale: AS NOTED

Date: 07/26/2016

Revisions

Sheet
S1.1