

© 2016 RYAN SENATORE ARCHITECTURE

93 WASHINGTON AVE.
PORTLAND, MAINE



RYAN SENATORE
ARCHITECTURE
565 CONGRESS STREET
PORTLAND, MAINE 04101
207-650-6414
senatorearchitecture.com

CONSULTANTS:

REVISIONS:

DATE: SEPTEMBER 29, 2016

PROJECT No. 1626

DRAWN BY: RJS / RRT


CHECKED BY: RJS

SCALE: AS NOTED

SHEET TITLE:

SECOND FLOOR PLAN

A1-1

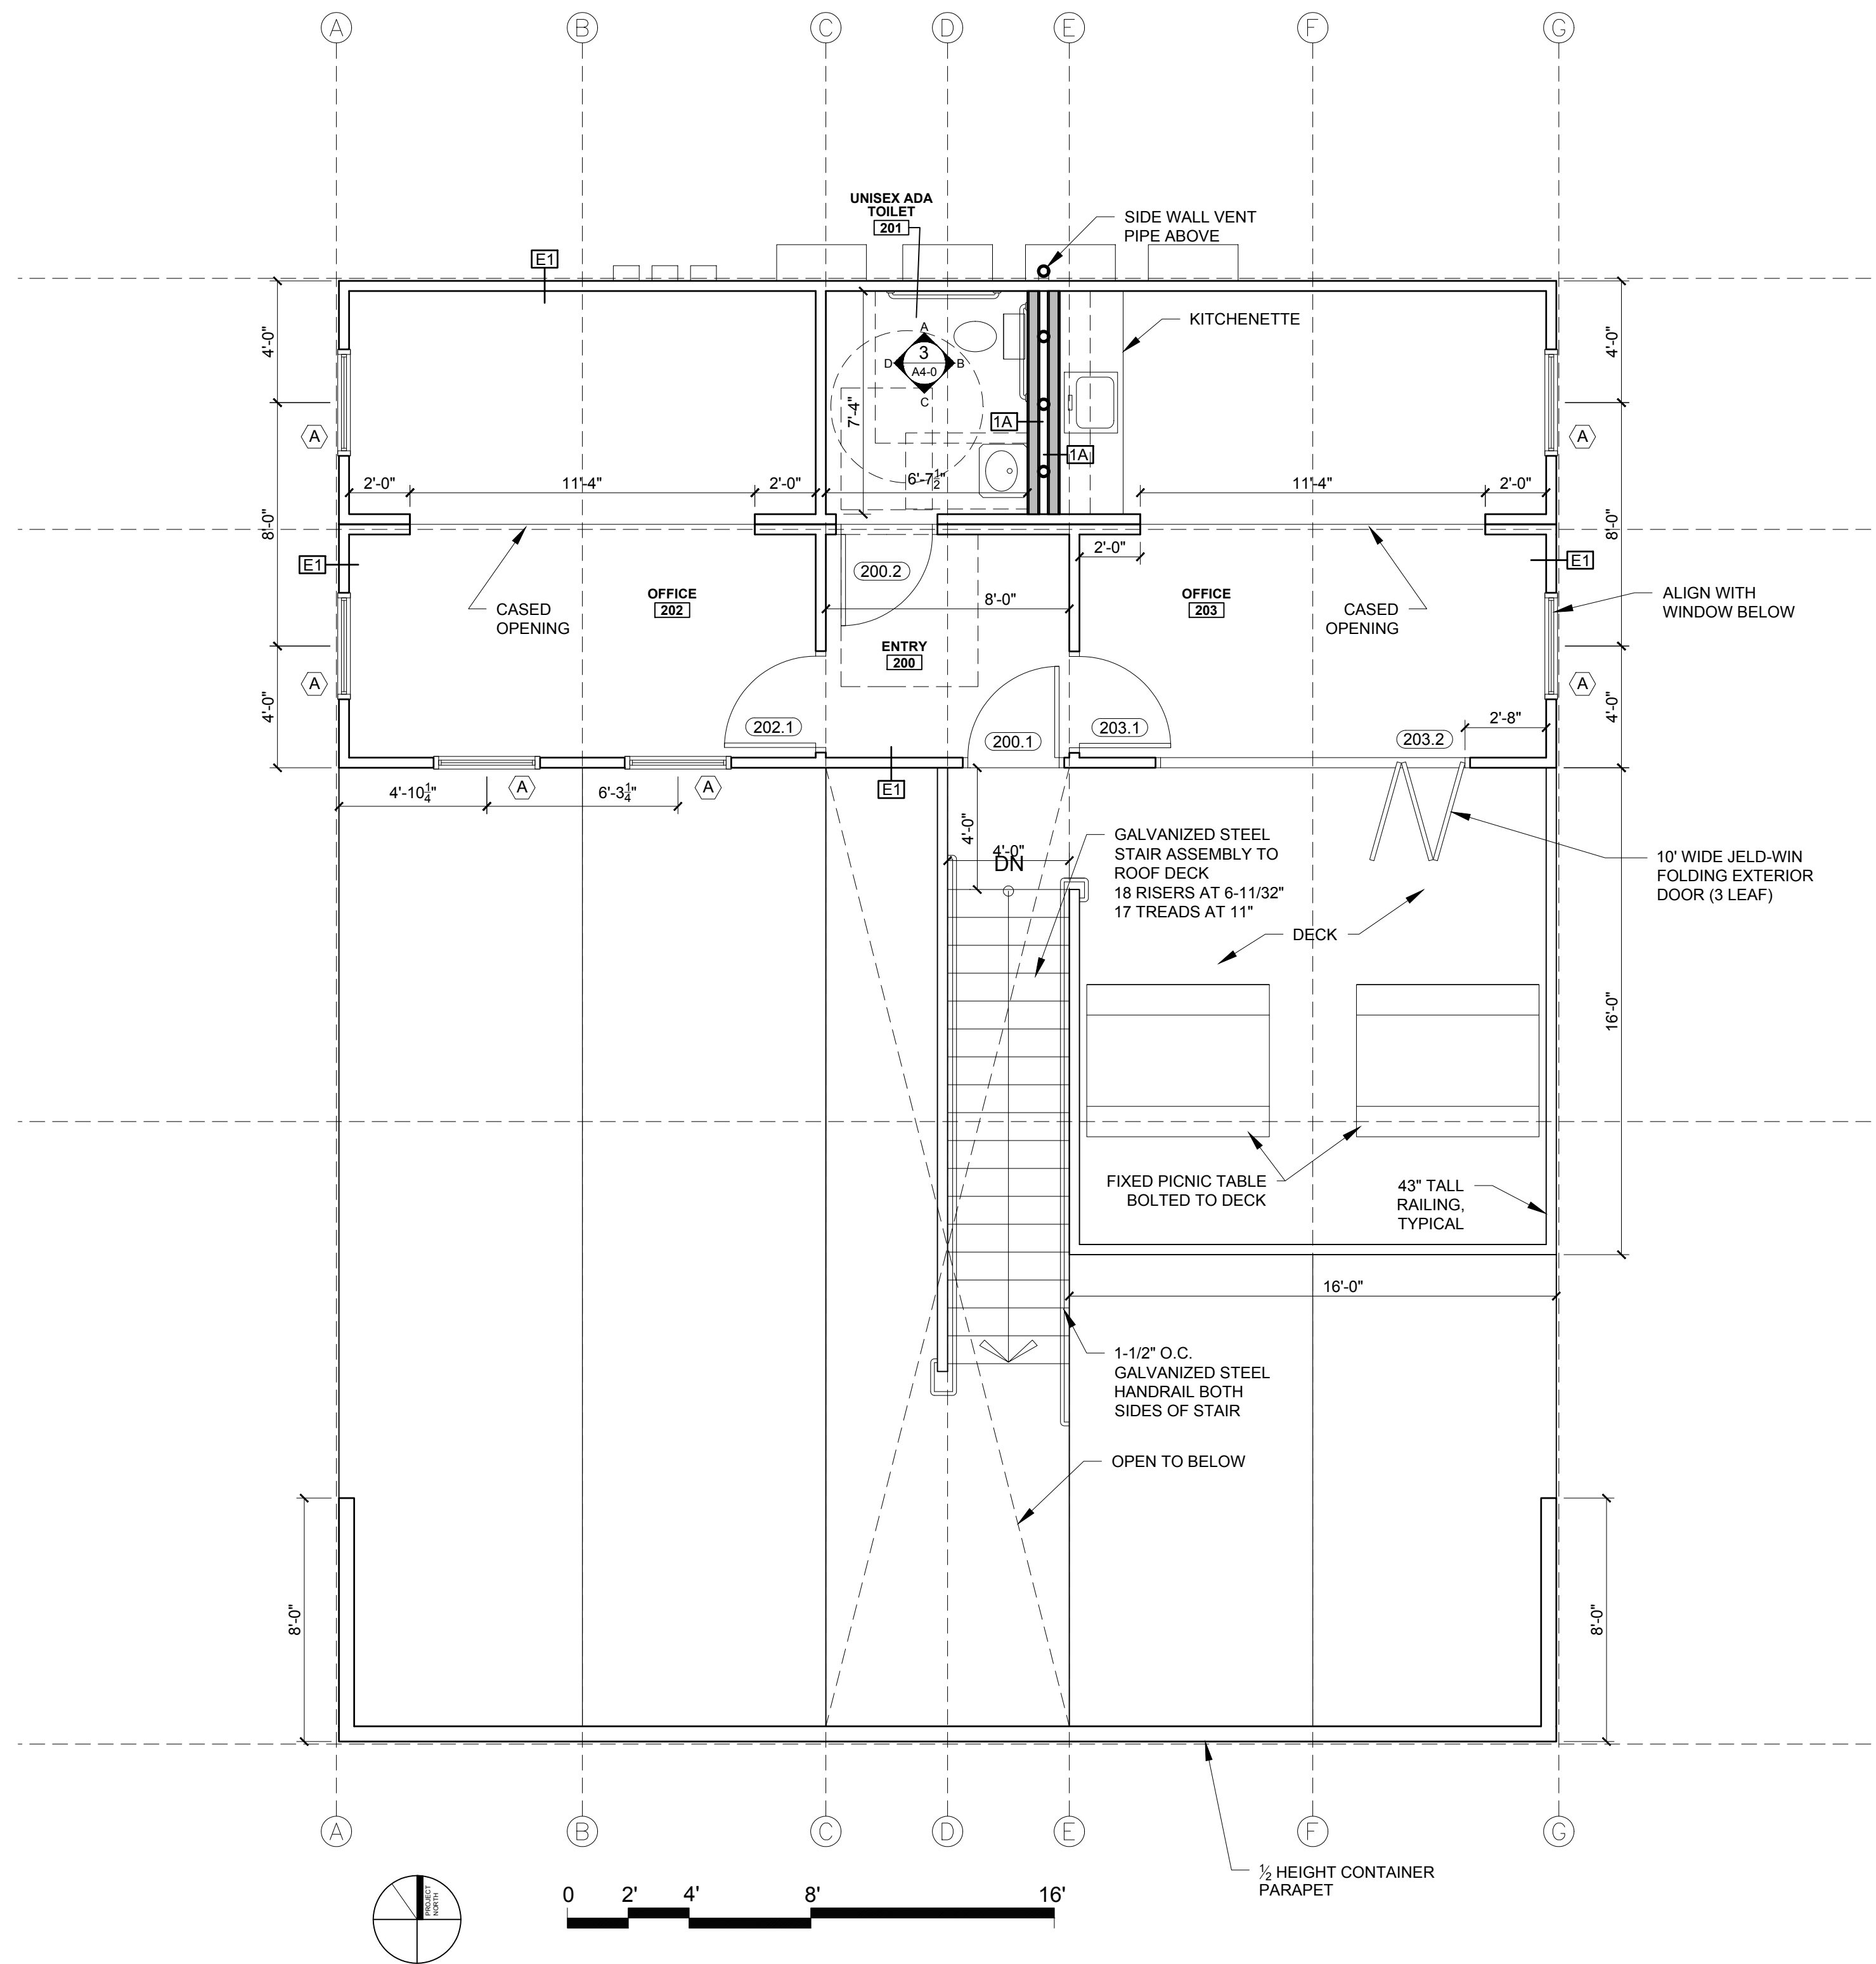

1 SECOND FLOOR PLAN
1/4" = 1'-0"