

© 2017 RYAN SENATORE ARCHITECTURE

93 WASHINGTON AVE.
PORTLAND, MAINE



RYAN SENATORE ARCHITECTURE
565 CONGRESS STREET
PORTLAND, MAINE 04101
207-650-6414
senatorearchitecture.com

CONSULTANTS:

REVISIONS:

REVISION #1 - 07 / 24 / 17

DATE: JUNE 22, 2017

PROJECT No. 1626


DRAWN BY: RJS / RRT

CHECKED BY: RJS

SCALE: AS NOTED

SHEET TITLE:
DOOR SCHEDULE

A7-0

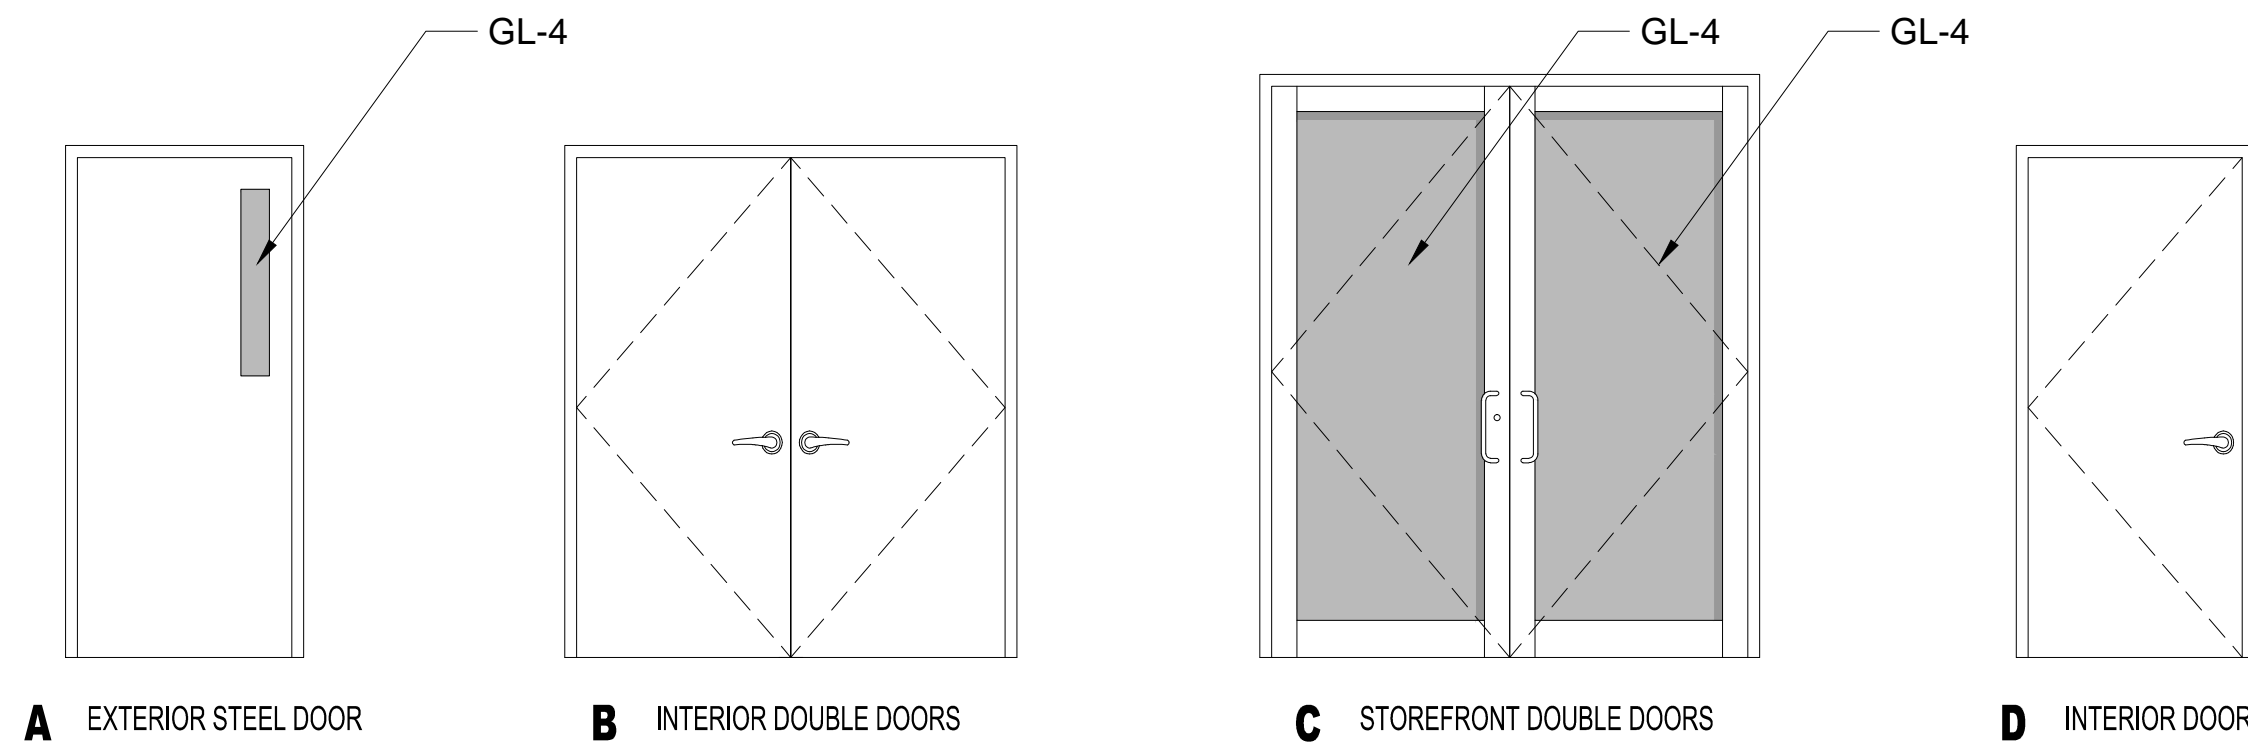

1 DOOR TYPES
1/4" = 1'-0"


DOOR SCHEDULE

DOOR NO.	TYPE	DOOR						FRAME					GENERAL					
		SIZE			MATERIAL	FINISH	INSULATED	TYPE	MATERIAL	THRESHOLD	DETAILS			CLOSER	FIRE RATING (MINUTES)	HARDWARE KEY	SCHEDULE KEY	
		WIDTH	HEIGHT	THICKNESS							HEAD	JAMB	SILL					REMARKS
100.1	A	3'-0"	7'-0"	-	-	-	-	-	-	-	-	-	-	-	-	-	-	PAINTED STEEL HM THERMALLY BROKEN DOOR AND FRAME, PANIC HARDWARE
100.2	B	6'-0"	7'-0"	-	-	-	-	-	-	-	-	-	-	-	-	-	-	-
101.1, 102.1, 103.1, 104.1, 105.1	C	6'-8"	8'-0"	-	AL	PTD	Y	-	AL	AL	-	-	-	-	-	-	-	OLD CASTLE - FG 3000 THERMAL ENTRANCE DOORS WITH EXTERIOR PULLS
101.2, 102.2, 103.2, 104.2, 105.2	D	3'-0"	7'-0"	1-3/4"	STL	PTD	-	1	STL	AL	-	-	-	-	-	-	-	-
106.1	D	3'-0"	7'-0"	1-3/4"	STL	PYD	Y	1	STL	AL	-	-	-	-	-	-	-	INTERIOR DOORS WITH ADA HARDWARE
107.1	D	3'-0"	7'-0"	1-3/4"	STL	PYD	Y	1	STL	AL	-	-	-	-	-	-	-	INTERIOR DOORS WITH ADA HARDWARE

DOOR NOTES:

- 1.) ALL EXTERIOR GLAZING TO BE LOW-E ARGON FILLED INSULATED GLAZING UNITS
- 2.) FRAME ALL OPENINGS WITH ELEVATIONS
- 3.) SEAL EXTERIOR DOORS TO ROUGH OPENING WITH LOW EXPANDING FOAM INSULATION - SEE DETAILS
- 4.) ALL DOOR HARDWARE TO BE 'LEVER' TYPE
- 5.) ALL EXTERIOR DOORS TO BE WEATHERSTRIPPED
- 6.) MINIMUM VISIBLE TRANSMITTANCE "VT" OF ALL GALLS TO BE 0.7 OR GREATER
- 7.) ISOLATE DIS-SIMILAR METALS WITH BITUMINOUS ISOLATION STRIPS (NO STEEL AND ALUMINUM TO TOUCH)

- NOTES:**
1. EXTERIOR DOOR JAMBS TO BE SEALED TO THIER ROUGH OPENINGS USING LOW EXPANDING FOAM, BACKER ROD OR CAULKING.
 2. ALL EXTERIOR DOORS TO BE WEATHER STRIPPED

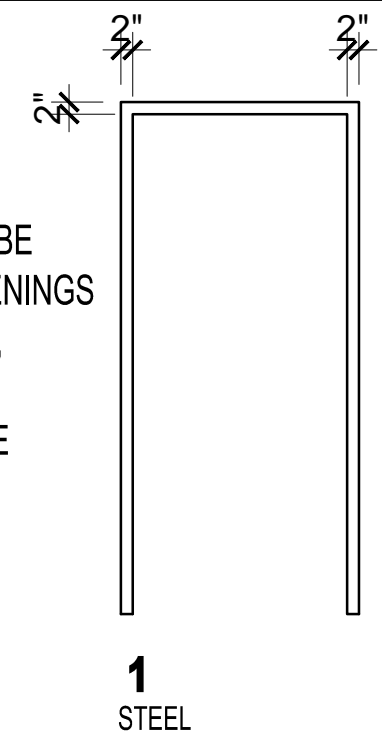

GLAZING SCHEDULE	
KEY	GLAZING TYPE
GL-1	INSULATED CLEAR GLAZING
GL-2	FIRE RATED INSULATED GLAZING
GL-3	CLEAR TEMPERED GLASS
GL-4	CLEAR INSULATED TEMPERED GLASS
GL-5	FIRE RATED GLAZING