


1 SOUTH ELEVATION  
1/2" = 1'-0"

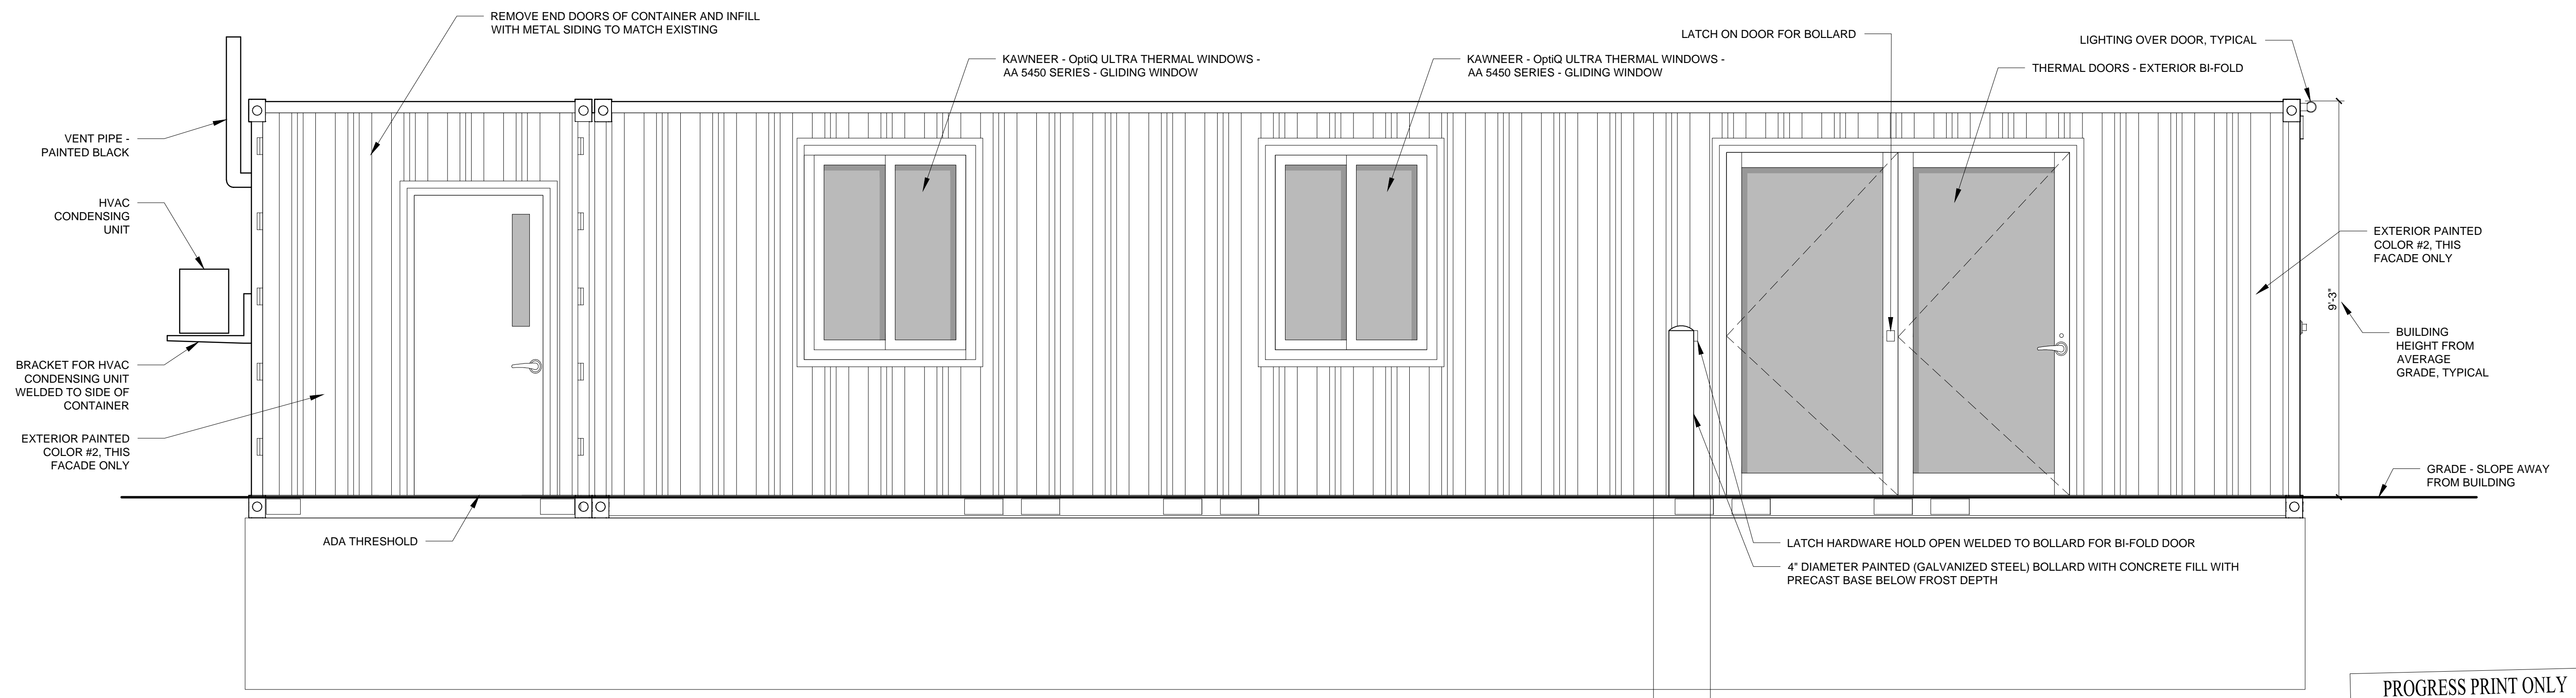

2 WEST ELEVATION  
1/2" = 1'-0"

PROGRESS PRINT ONLY  
Not for Construction  
JULY 27, 2016

© 2016 RYAN SENATORE ARCHITECTURE

93 WASHINGTON AVE.  
PORTLAND, MAINE



RYAN SENATORE ARCHITECTURE  
565 CONGRESS STREET  
PORTLAND, MAINE 04101  
207-650-6414  
senatorearchitecture.com

CONSULTANTS:

REVISIONS:

DATE:

PROJECT No. 1626

DRAWN BY: RJS / RRT

CHECKED BY: RJS

SCALE: AS NOTED

SHEET TITLE:

ELEVATIONS

A2-0