


1 NORTH ELEVATION
1/2" = 1'-0"

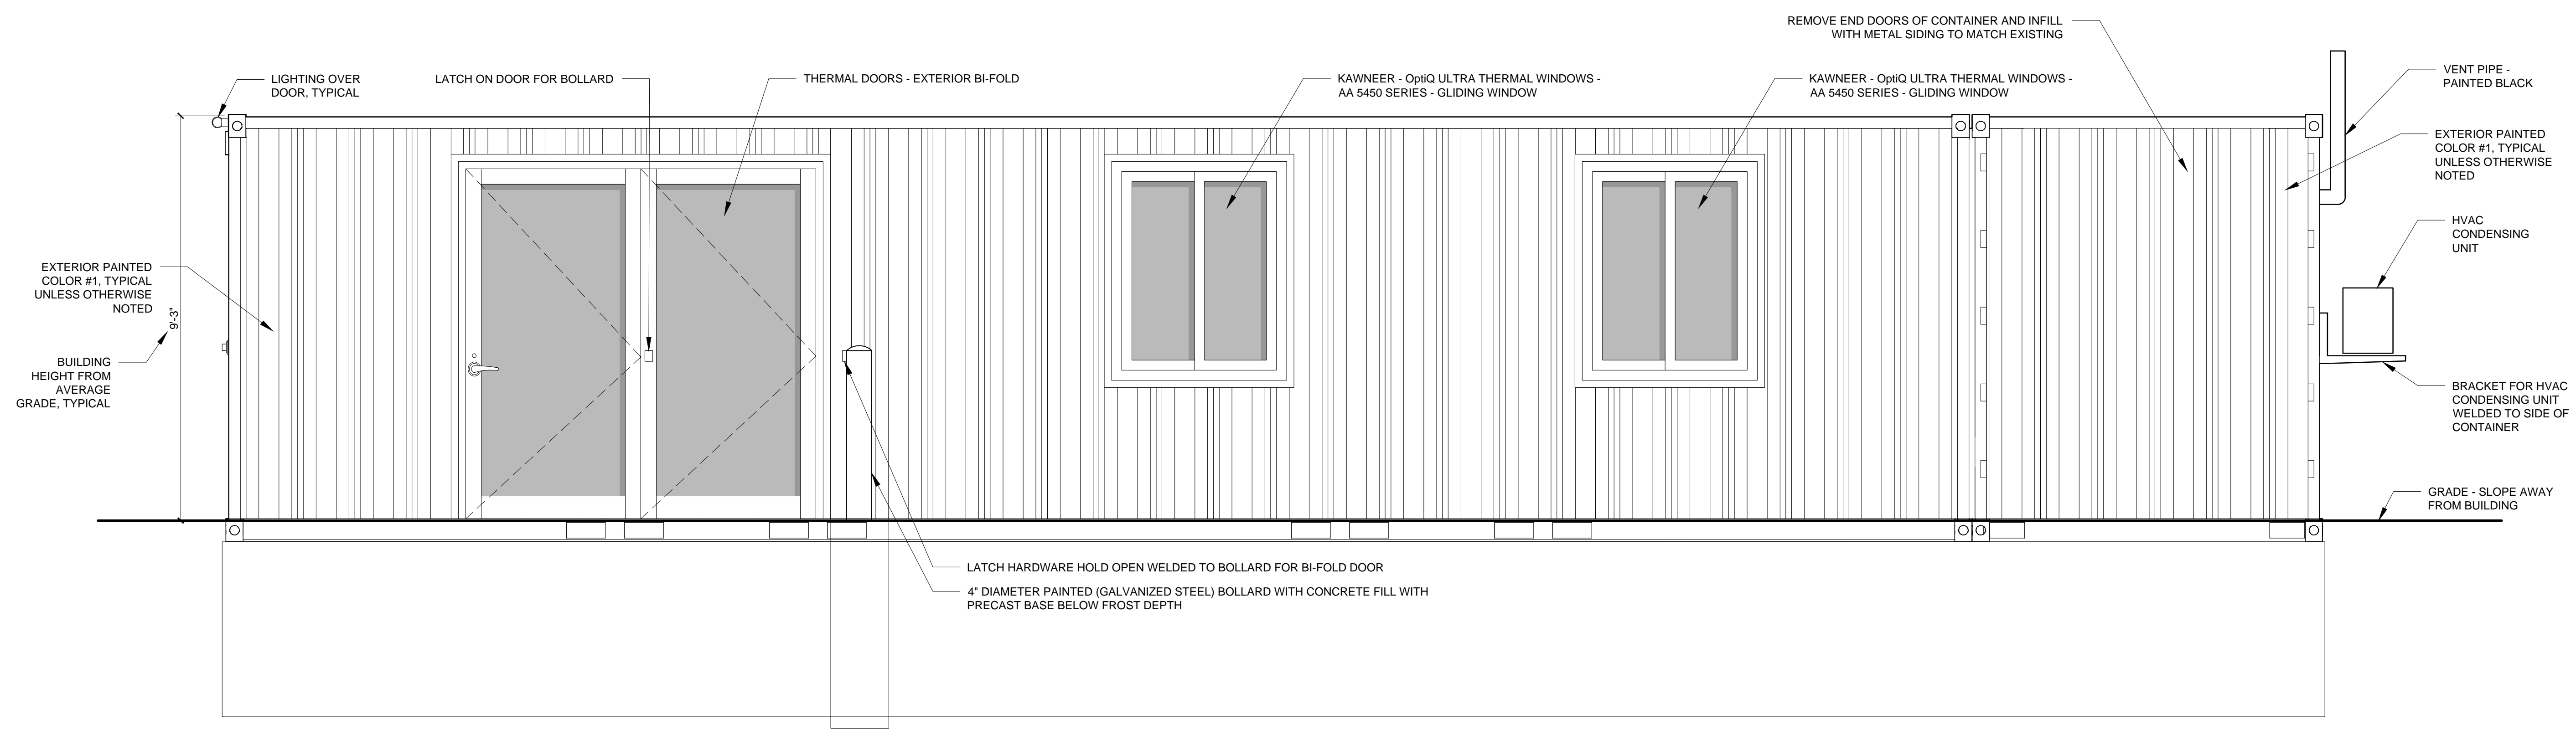

2 EAST ELEVATION
1/2" = 1'-0"

© 2016 RYAN SENATORE ARCHITECTURE

93 WASHINGTON AVE.
PORTLAND, MAINE



RYAN SENATORE ARCHITECTURE
565 CONGRESS STREET
PORTLAND, MAINE 04101
207-650-6414
senatorearchitecture.com

CONSULTANTS:

REVISIONS:

DATE:

PROJECT No. 1626

DRAWN BY: RJS / RRT

CHECKED BY: RJS

SCALE: AS NOTED

SHEET TITLE:

ELEVATIONS

PROGRESS PRINT ONLY
Not for Construction
JULY 27, 2016

A2-1