

PORTLAND, MAINE
FOGG RESIDENCE
 17 MARION STREET
DECK RENOVATION


DR.	CHK.	DATE
BY	BY	2-23-16
TD	ED	3-27-17
TD	ED	

ISSUED	DESCRIPTION	REVISION #
0	ISSUED FOR CONSTRUCTION	
1		

SHEET TITLE:
FOUNDATION PLAN, FRAMING PLAN AND DETAILS


DESIGNED: TD
DRAWN: TD
DATE: 3-22-16
PROJECT NUMBER: 16-040

S1.1

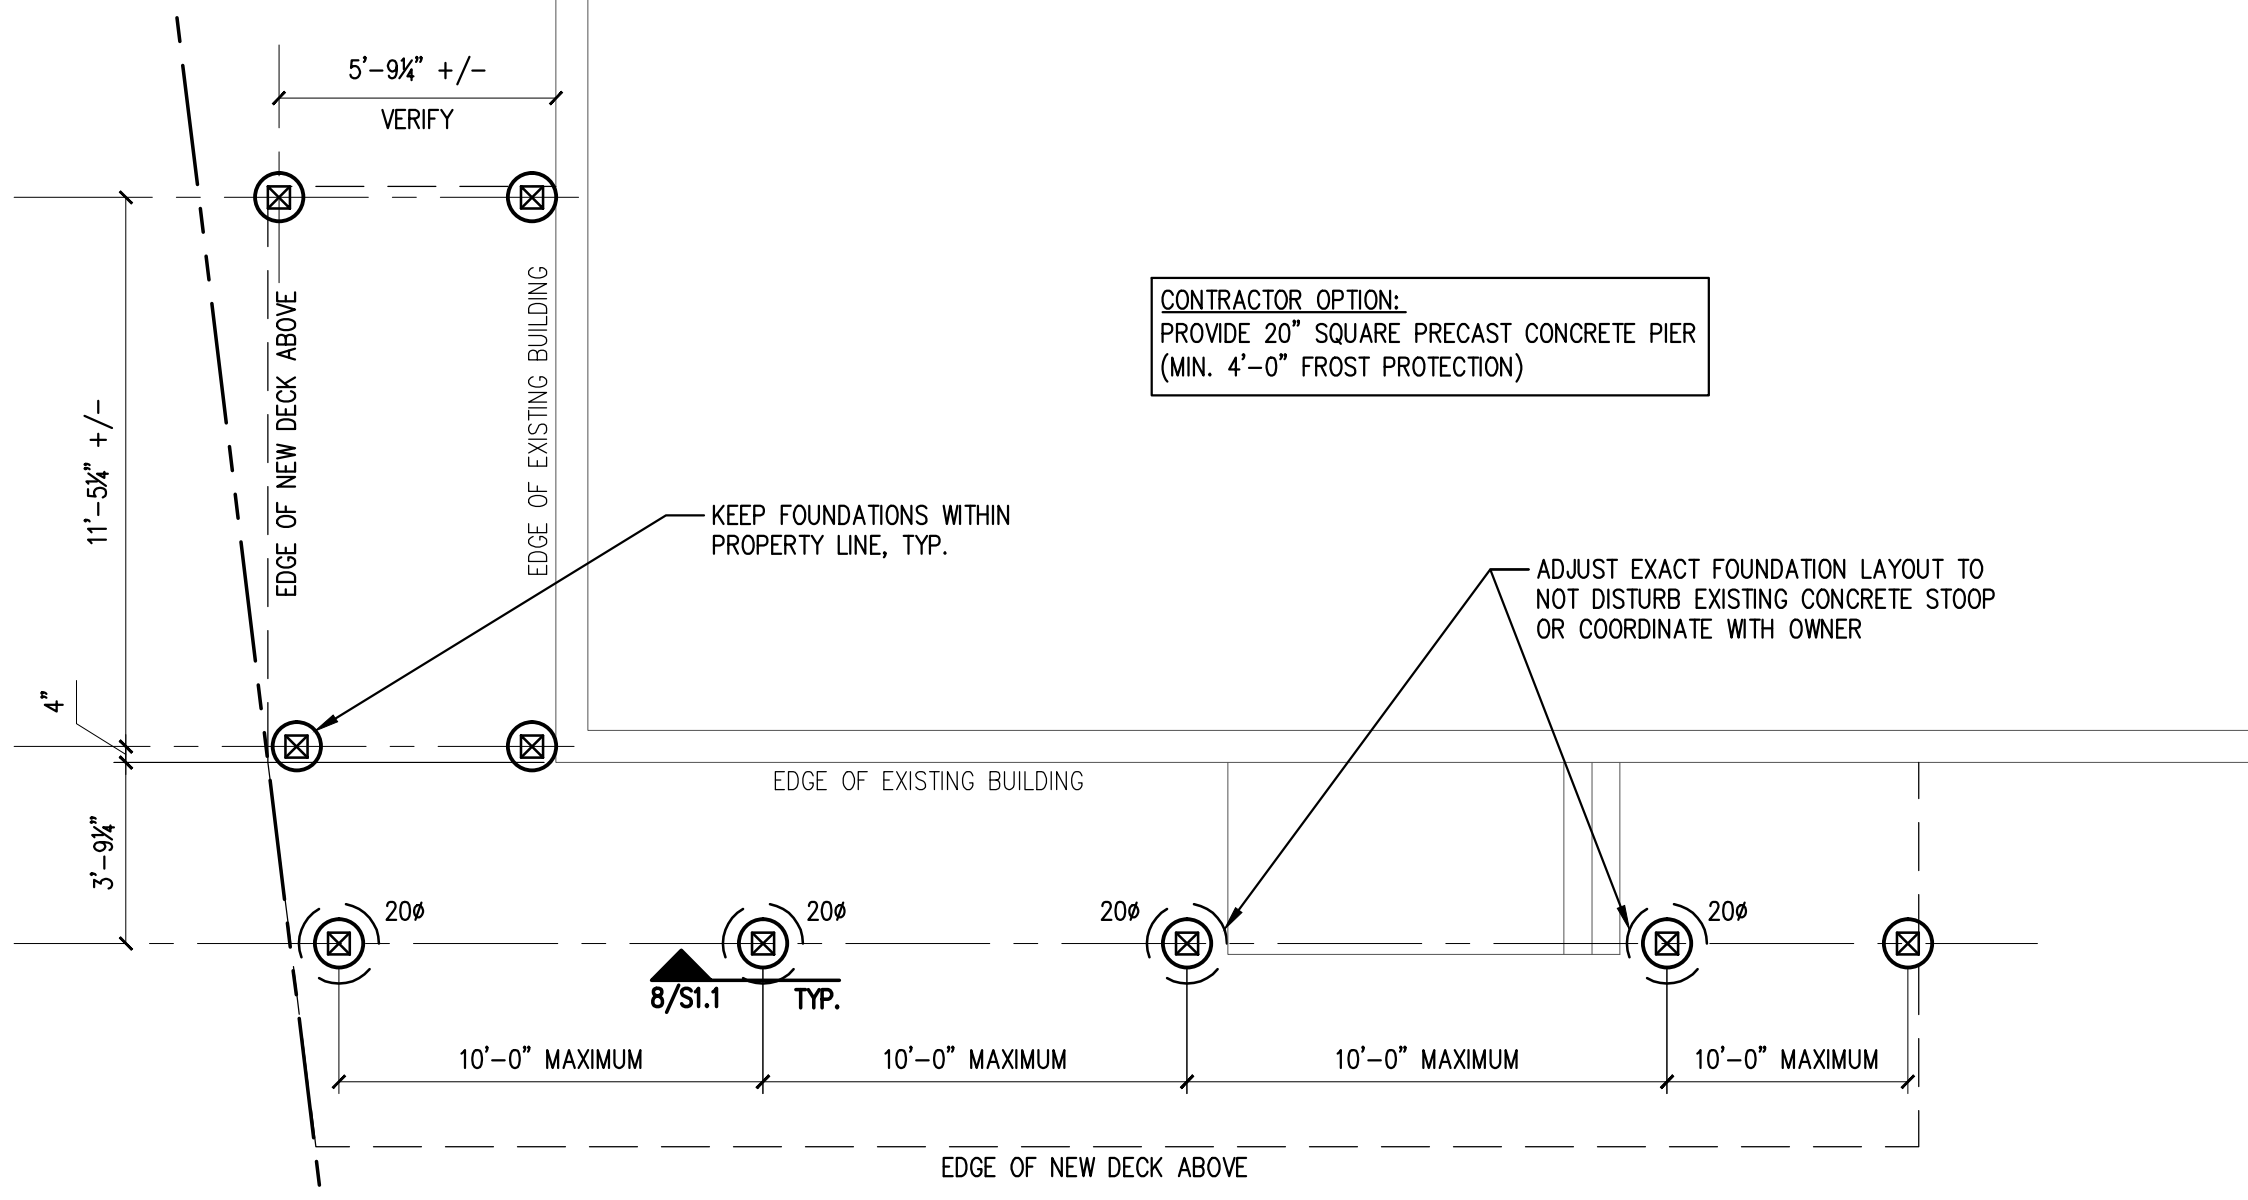


1 DECK FOUNDATION PLAN

1/4" = 1'-0"

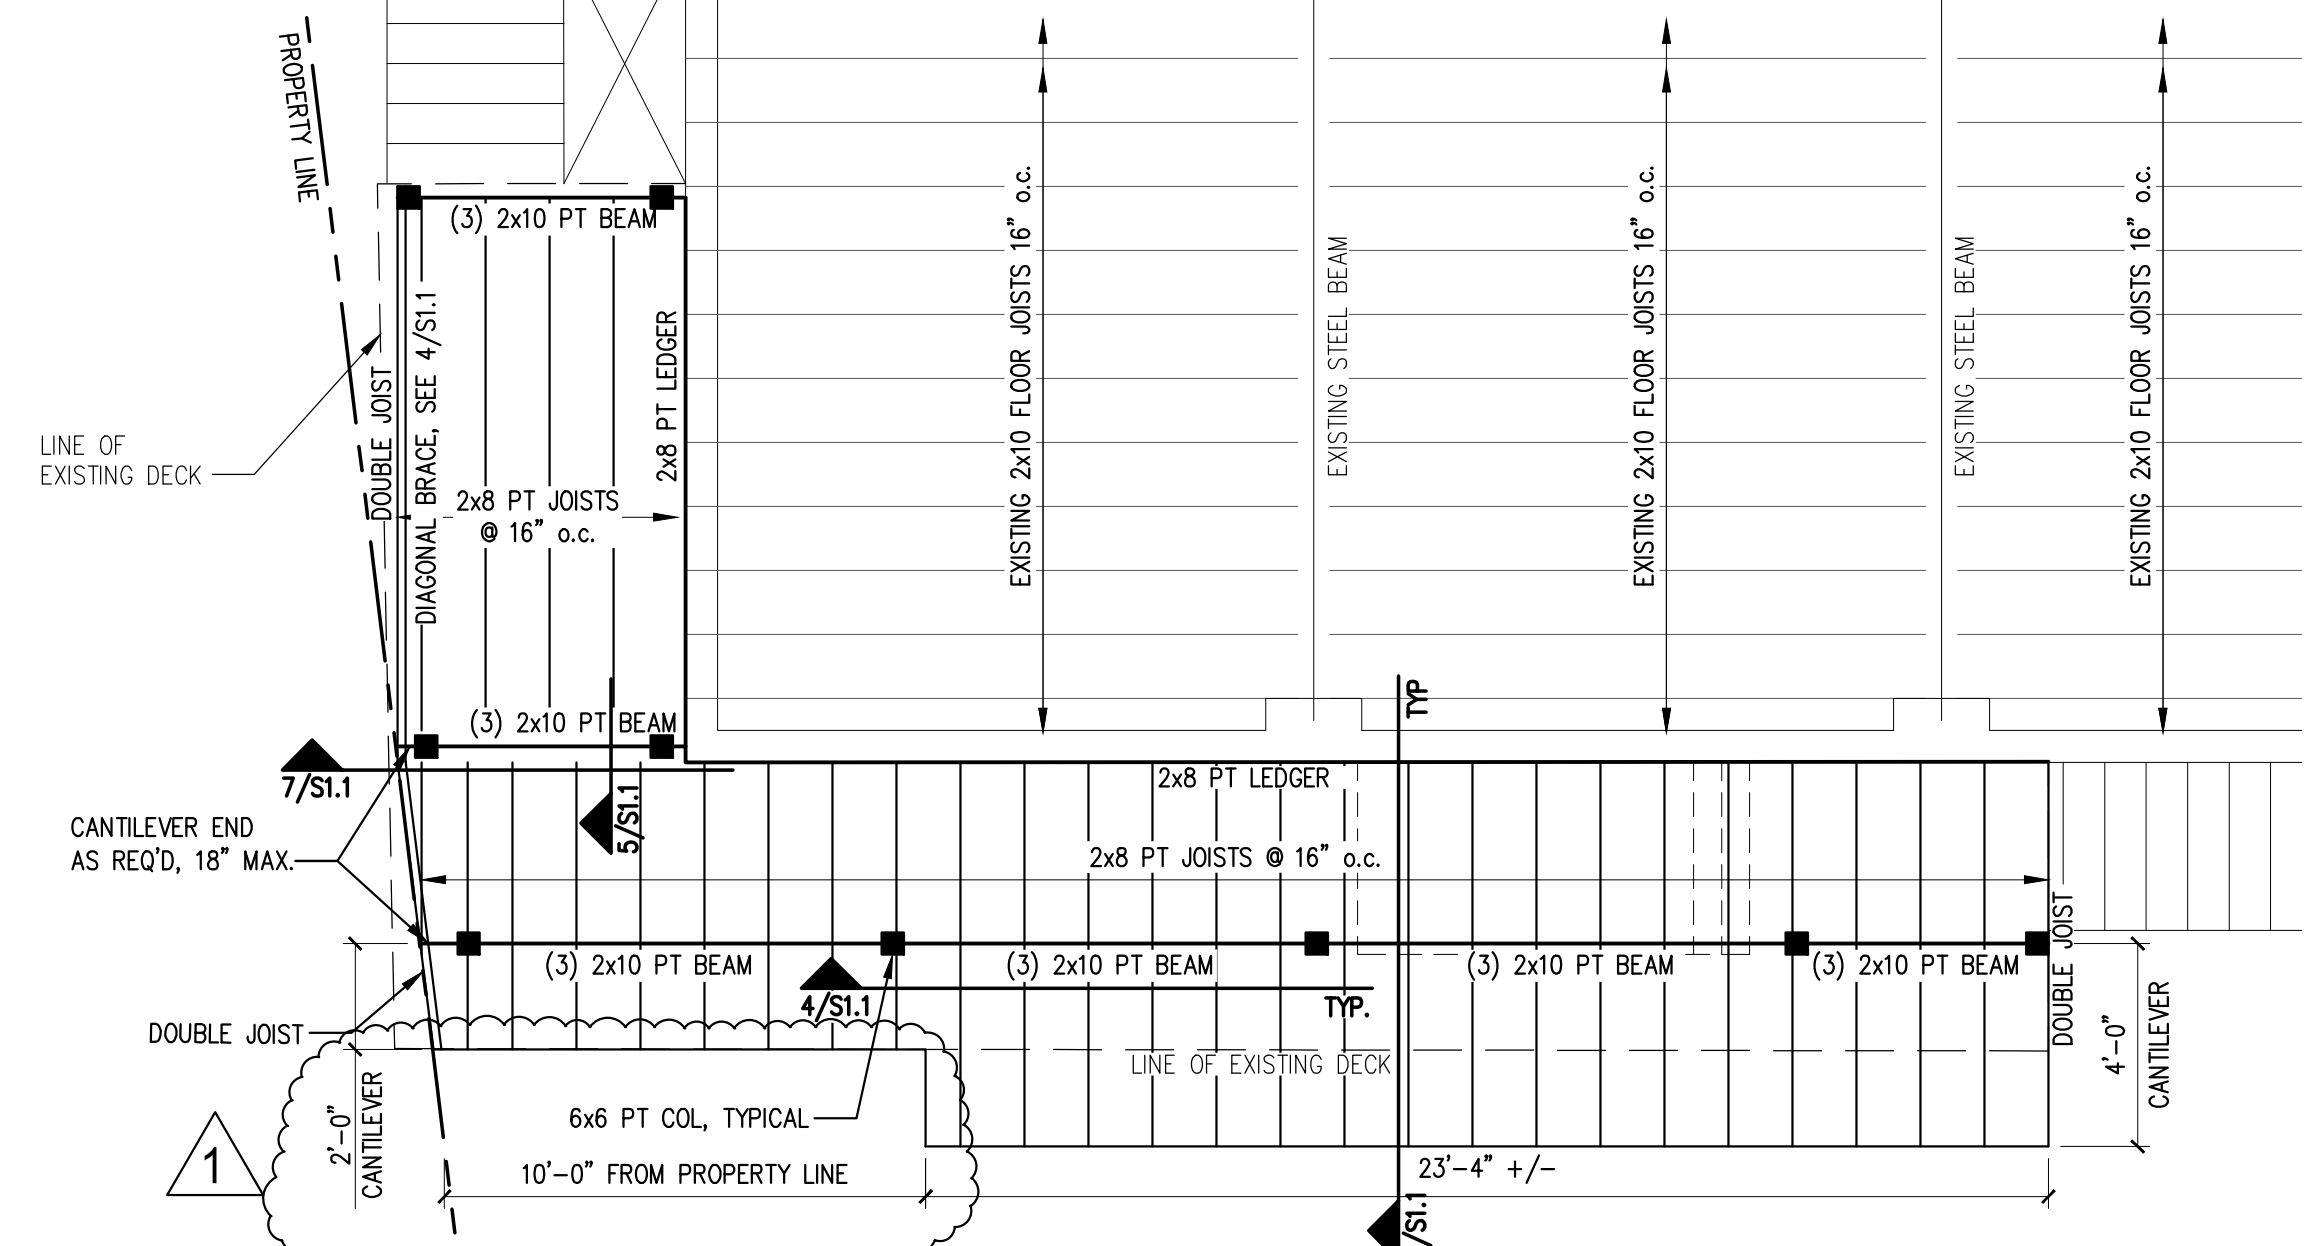


2 DECK FRAMING PLAN

1/4" = 1'-0"

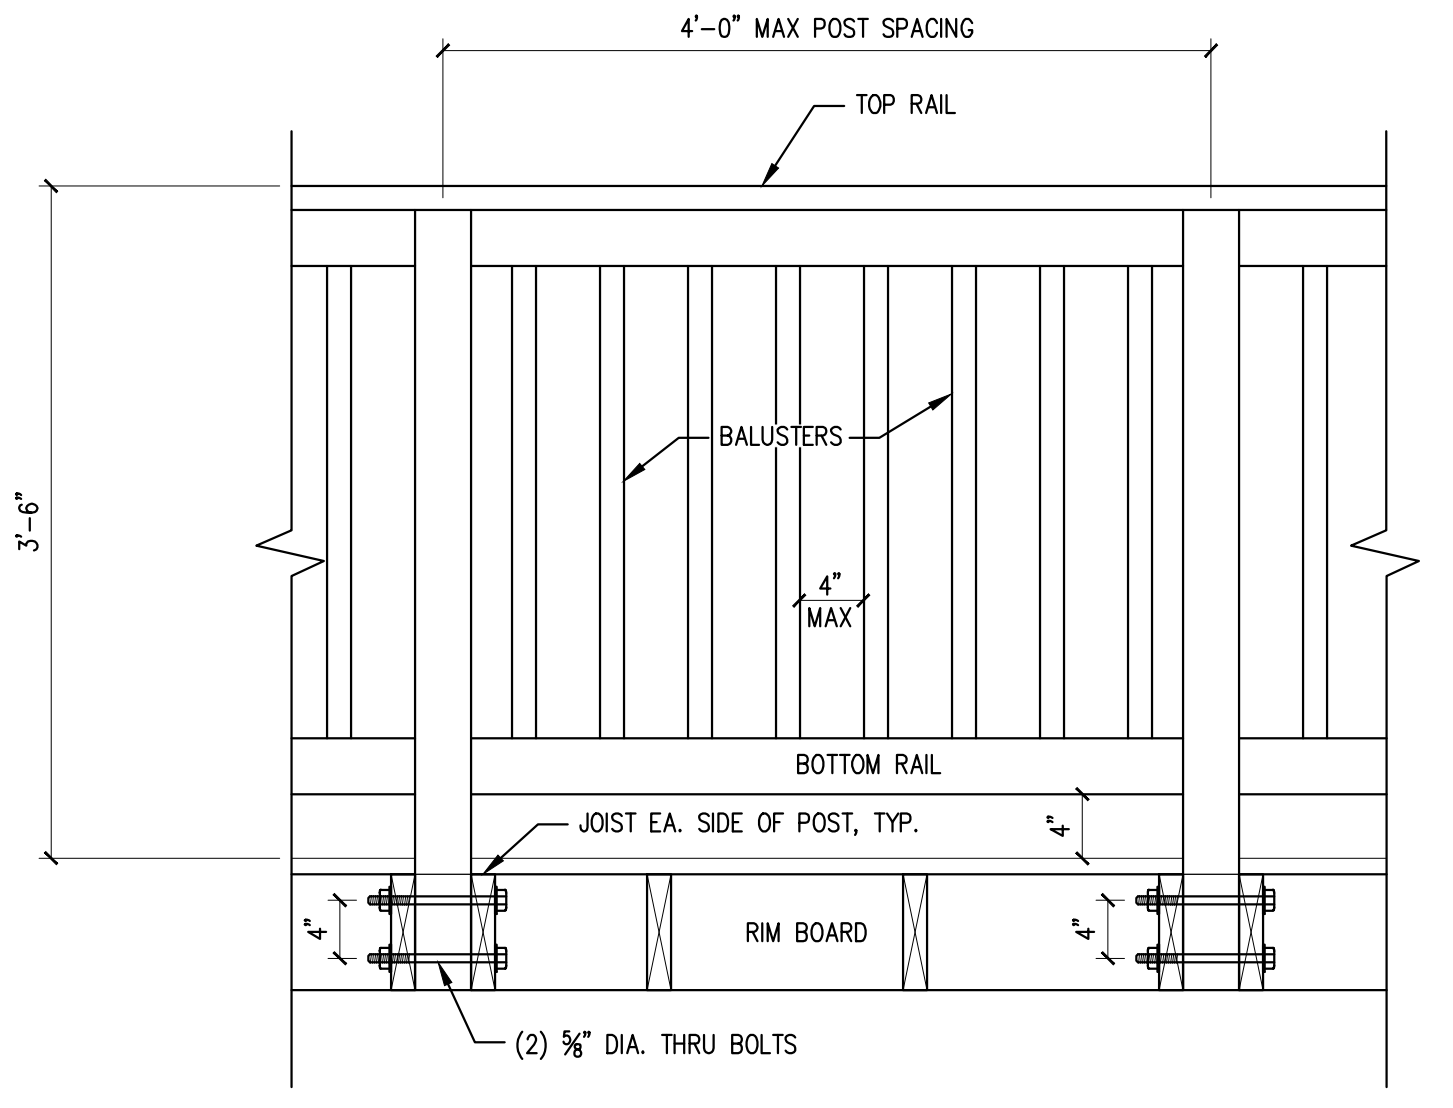


3 TYPICAL RAILING DETAILS

1" = 1'-0"

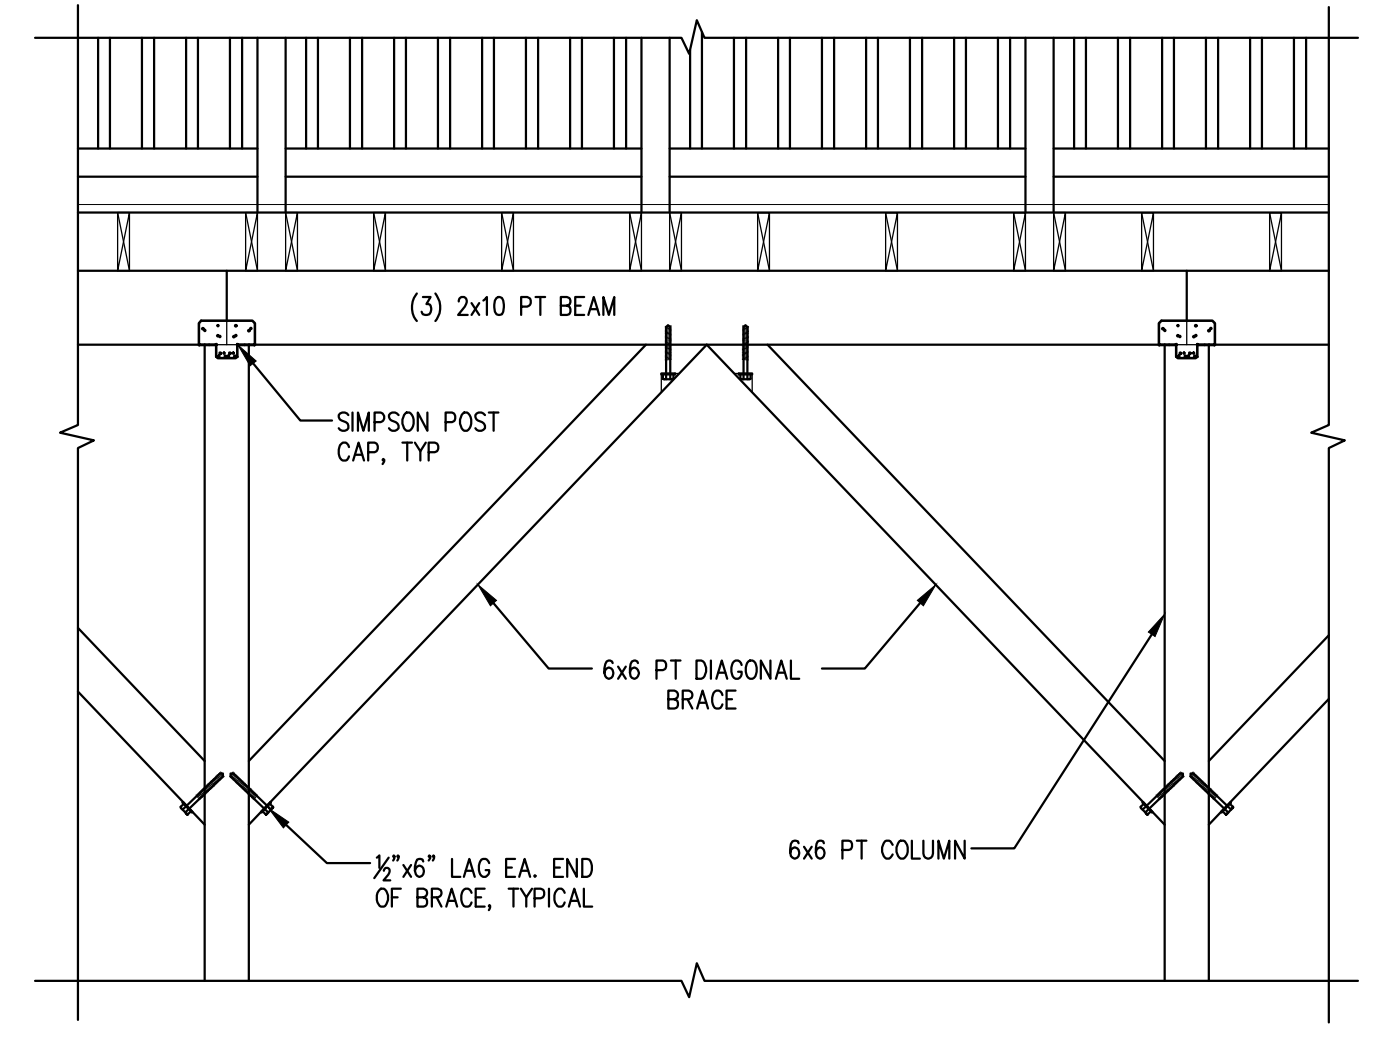


4 COLUMN BRACING DETAIL

1/2" = 1'-0"

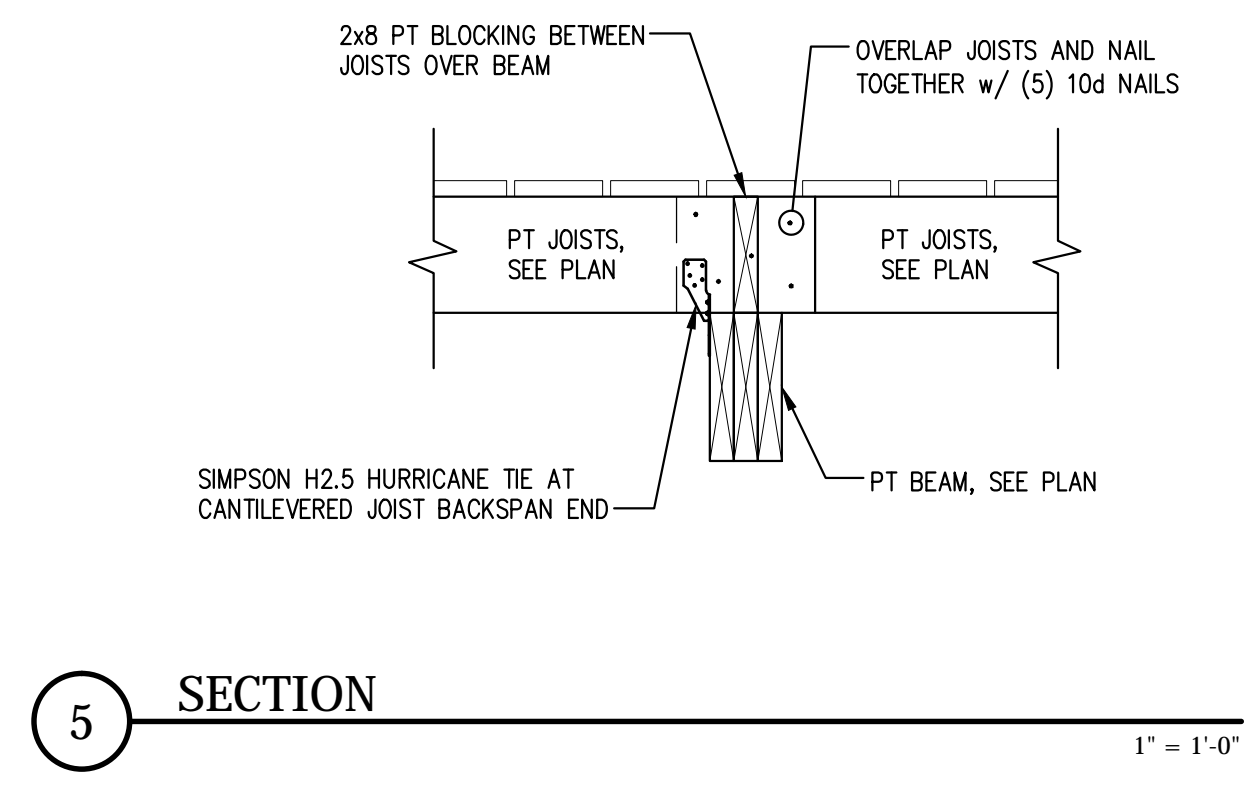


5 SECTION

1" = 1'-0"

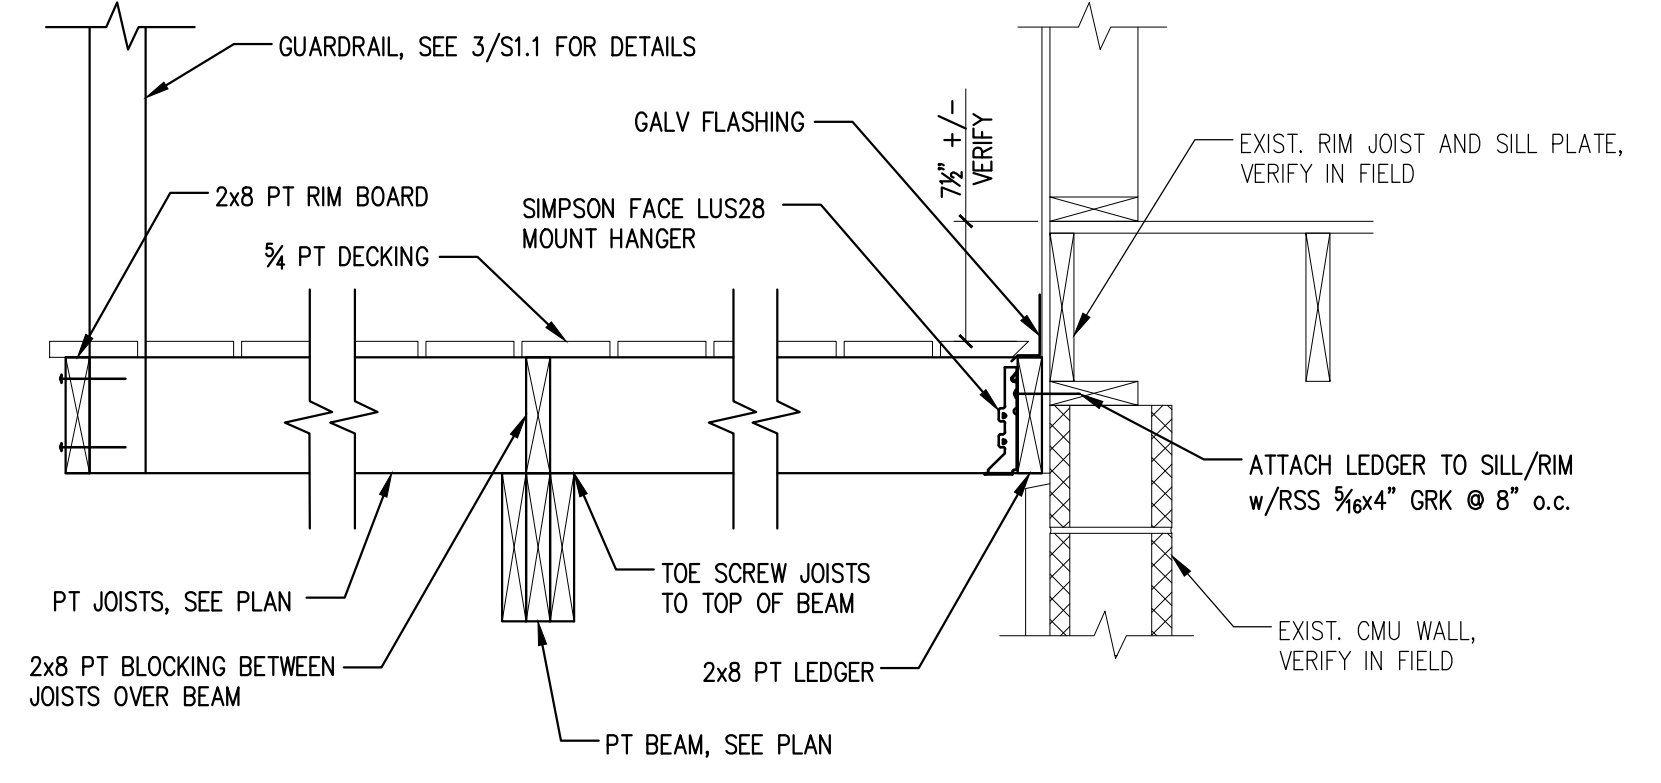


6 SECTION

1" = 1'-0"

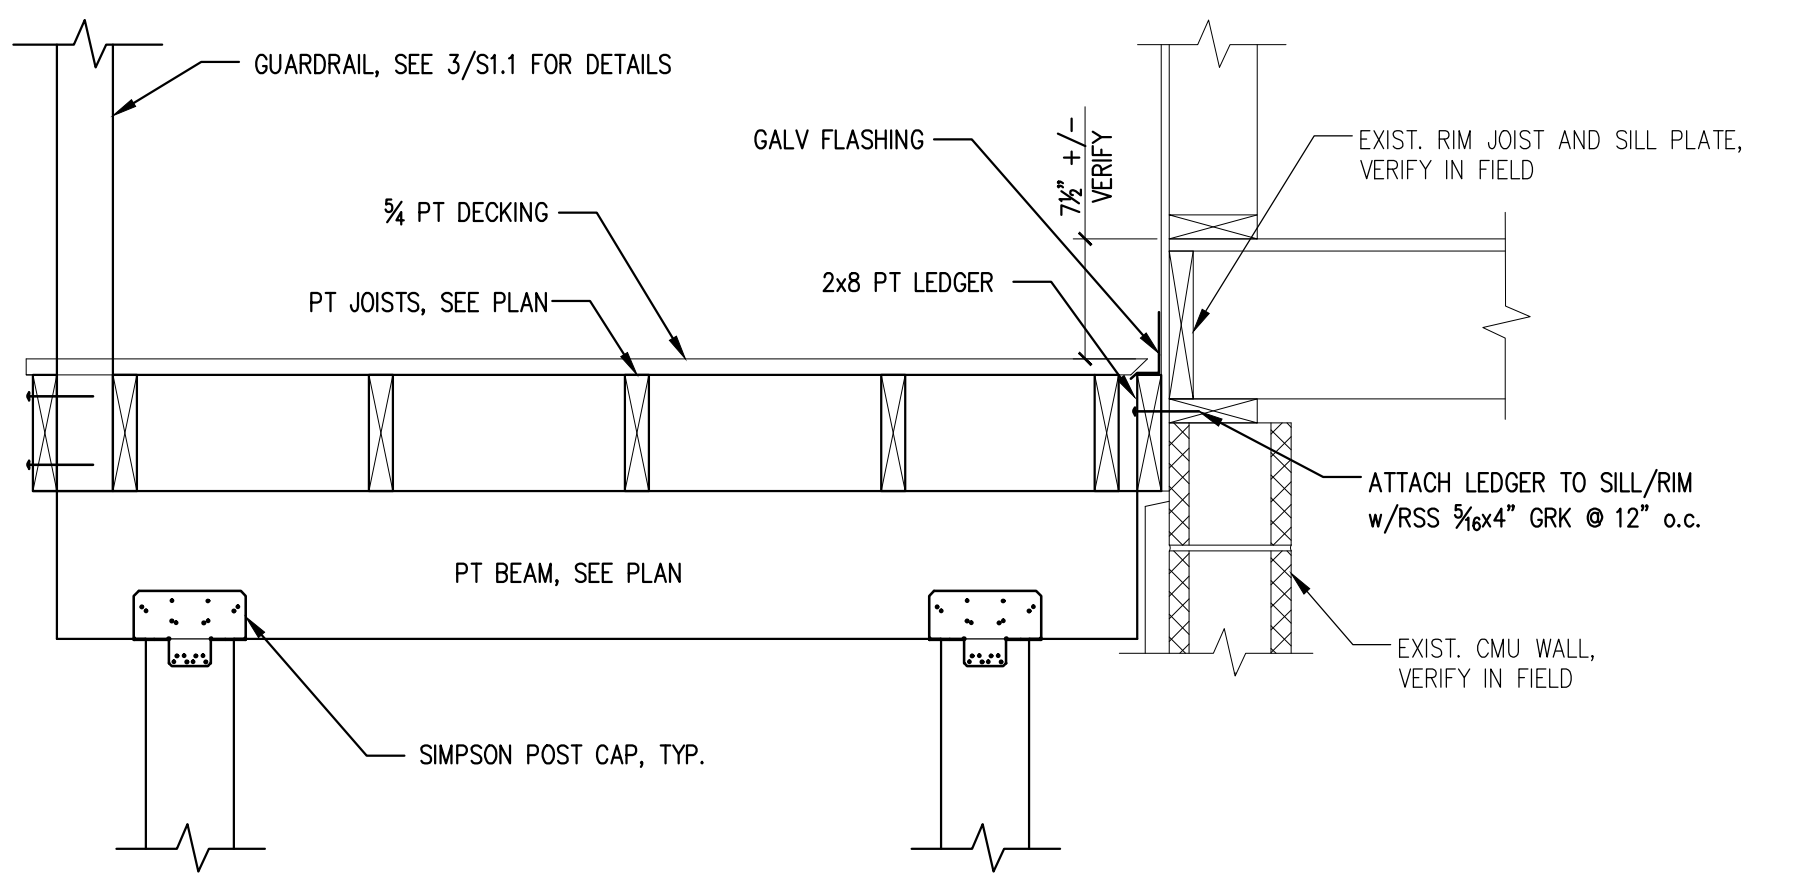

7 SECTION

1" = 1'-0"

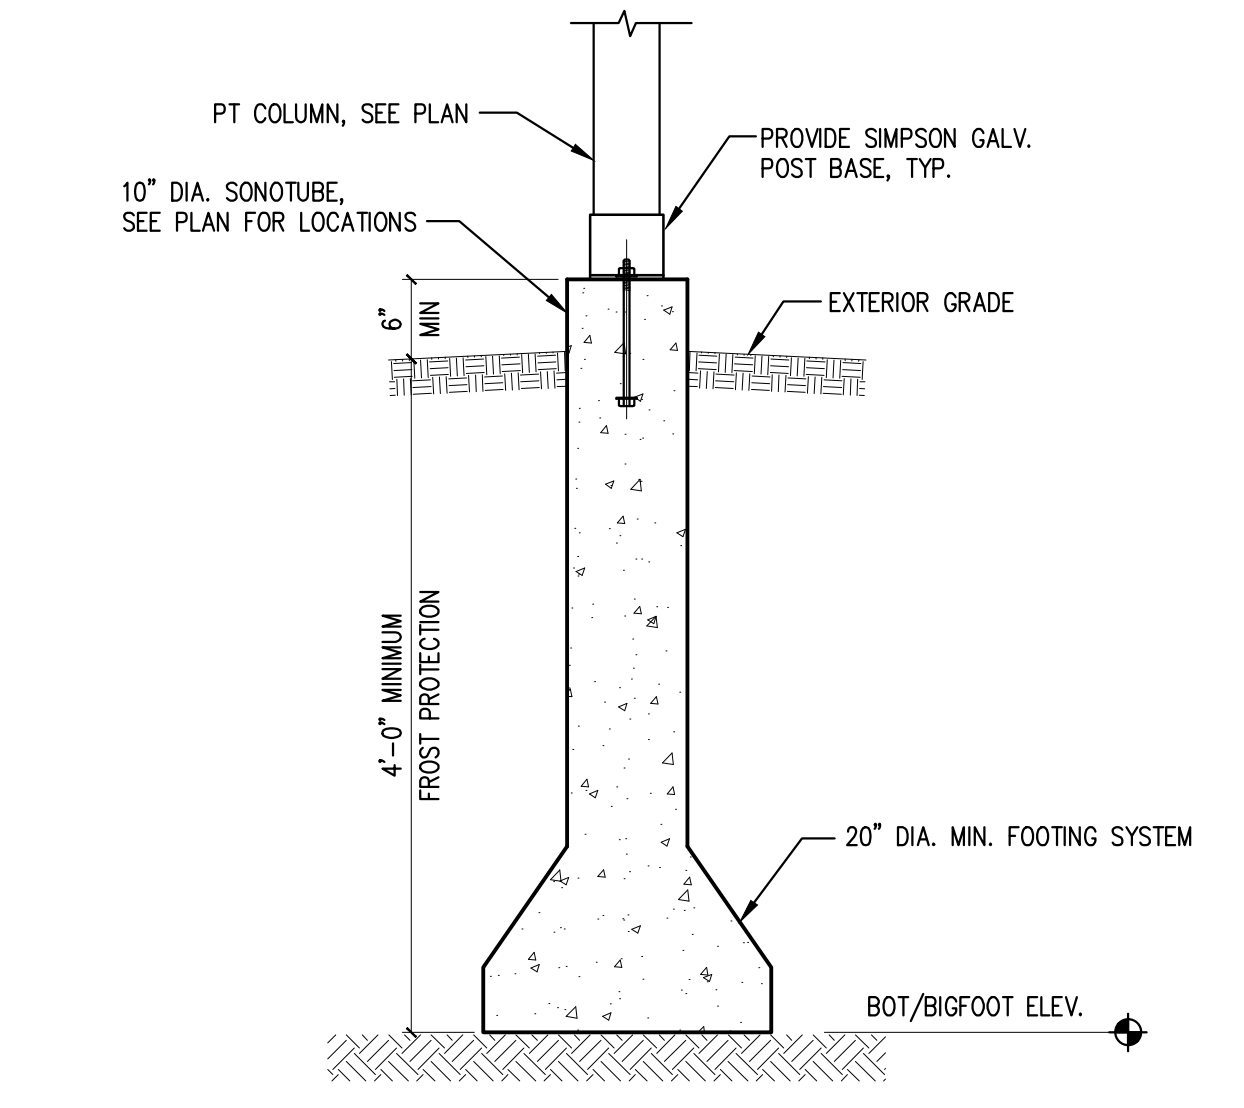

8 TYPICAL SONOTUBE DETAIL

3/4" = 1'-0"

PRINTED: Mar 07, 2017