




SECTION DETAIL AT FOUNDATION WALL IN GARAGE (SIDEWALK SIDE)

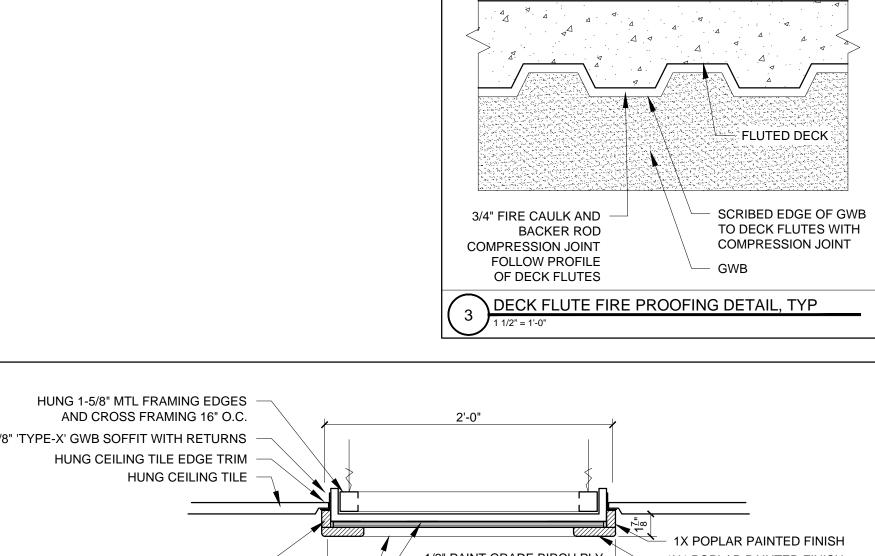

***WHERE SHOULD I TAG THIS DETAIL??

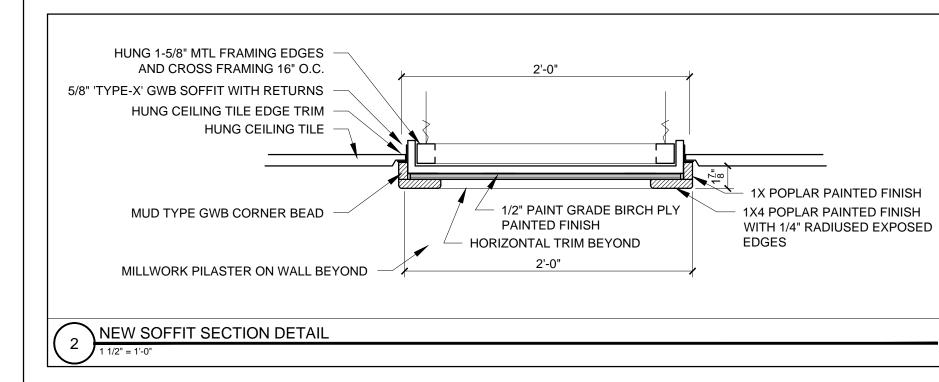

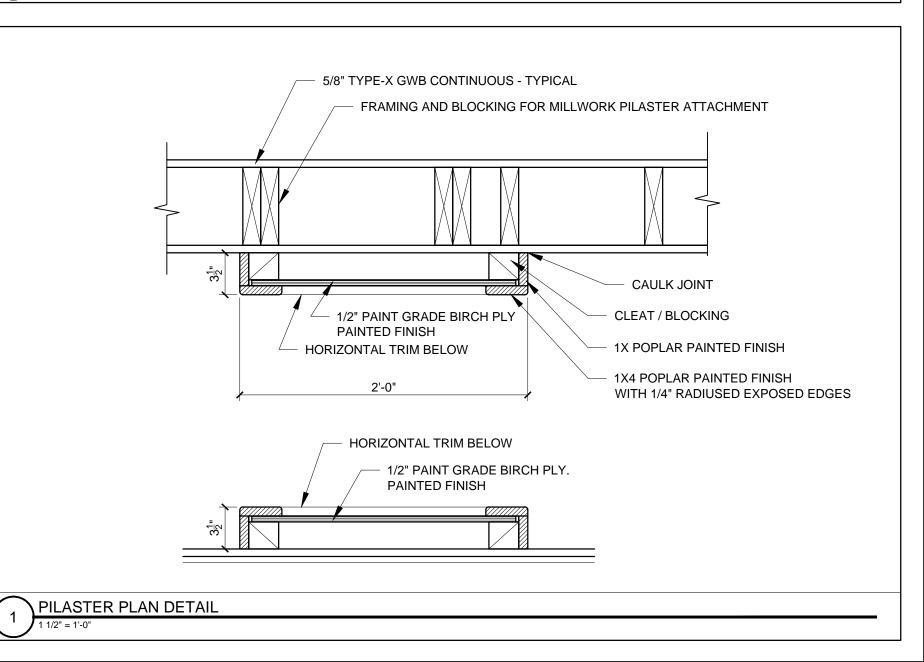



© 2017 RYAN SENATORI ARCHITECTURE

SHERIDAN STREET
PORTLAND, MAINE

5

RYAN SENATORE
ARCHITECTURE
565 CONGRESS STREET
PORTLAND, MAINE 04101
207-650-6414
senatorearchitecture.com

CONSULTANTS:

STRUCTURAL:
Structural Integrity
77 Oak Street
Portland, ME 04101
207-774-4614

REVISIONS:

DATE: JANUARY 16, 2018
PROJECT No. 1604
DRAWN BY: RRT, RJS
CHECKED BY: RJS
SCALE: AS NOTED

SHEET TITLE:
DETAILS

A5-13

6" METAL WALL FRAMING FIRE RETARDANT PLYWOOD SHEATHING FROM TOP OF SLAB TO BELOW INSULATION 2X BLOCKING ____ 1X CONTINUOUS SILL TRIM WITH $\frac{1}{4}$ " ROUND EDGES, PAINTED (ALIGN WITH DRAINAGE PLANE WINDOW SILL HEIGHT) 1X4 CONTINUOUS APRON LAP SIDING TRIM WITH EASED EXPOSED EDGES, PAINTED 2" XPS INSULATION EXTERIOR WALL SHEATHING ____ 5/8 GWB 2" XPS INSULATION ADHERED FLASHING 1X3 STRAPPING AT 16" O.C. SIDING STARTER STRIP $\frac{3}{8}$ " VENT GAP PRE FINISHED METAL FLASHING 8" METAL WALL FRAMING WITH HEMMED DRIP EDGE INSULATION 5 X 6 COMPOSITE TRIM — SILL SEALER 2X PT CONTINUOUS BLOCKING STRUCTURAL FOUNDATION EXPOSED CONCRETE WALL - SEE STRUCTURAL DRAWINGS SIDE WALK - SLOPE AWAY FROM BUILDING DAMP PROOFING -SECTION DETAIL AT FOUNDATION WALL IN GARAGE (SIDEWALK SIDE)