




ROOF FRAMING PLAN
SCALE 1/8" = 1'-0"

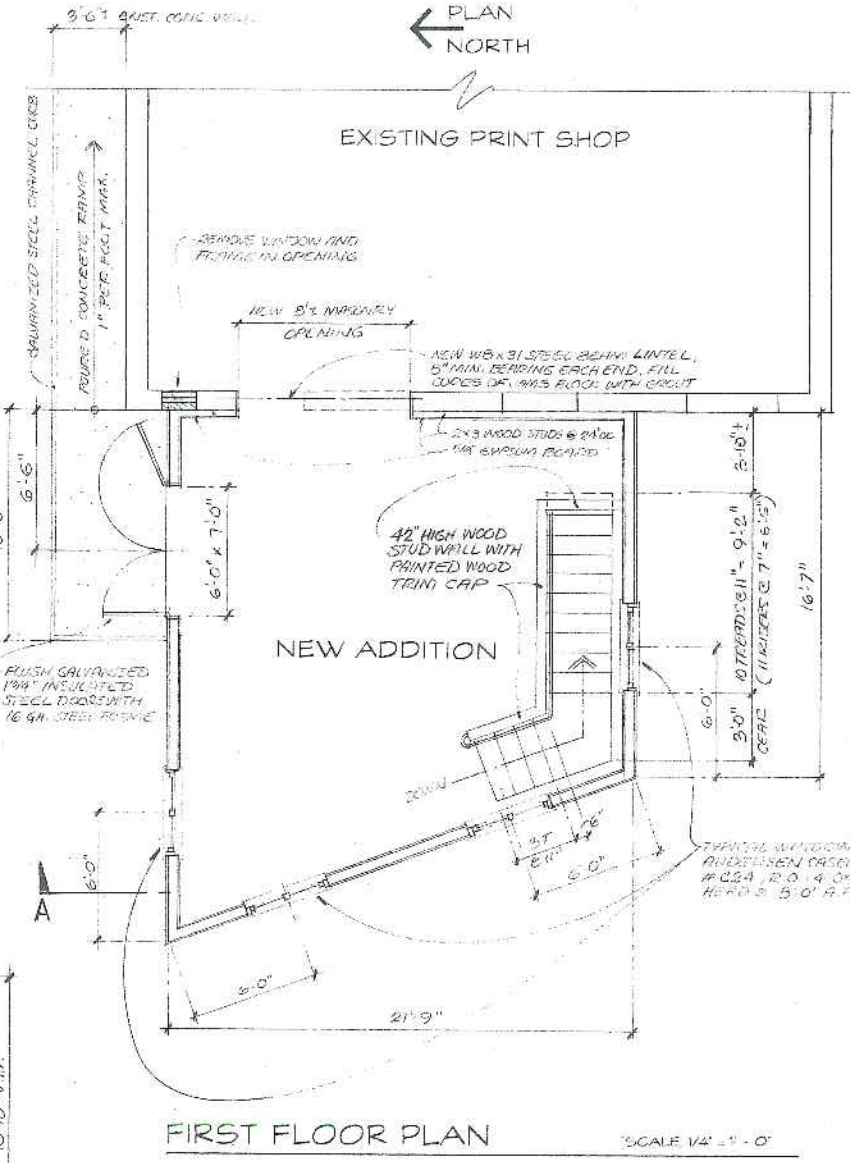

FIRST FLOOR PLAN
SCALE 1/4" = 1'-0"

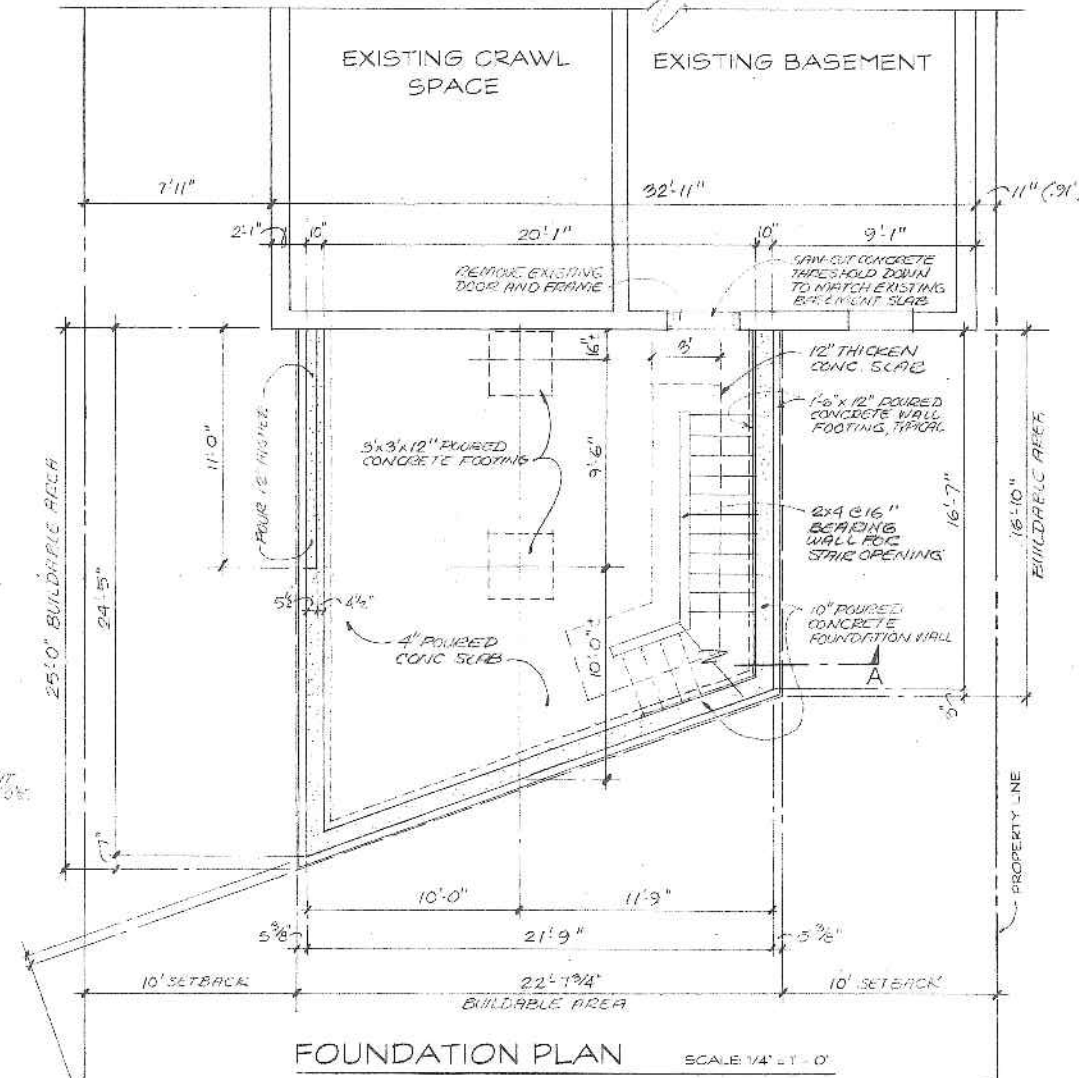

FOUNDATION PLAN
SCALE 1/4" = 1'-0"

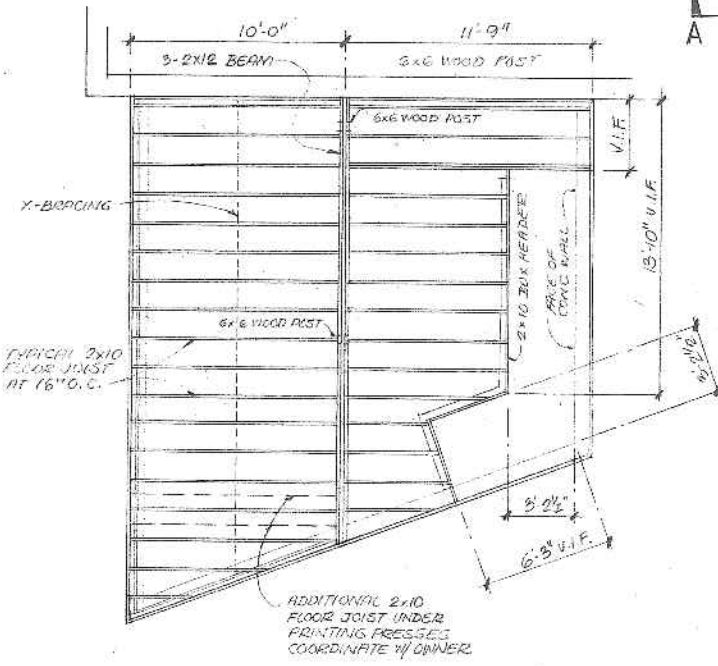

FLOOR FRAMING PLAN
SCALE 1/4" = 1'-0"

brian e. duffy
associates
10 beach street
portland, me. 04101




NEW ADDITION TO:
**daland
PRINTING**
104 WASHINGTON AVE.
PORTLAND, ME 04101

date: REV: 1-14-2003
MARCH 9, 2001
drawn by: b.e. duffy
scale: AS NOTED
sheet title:


PLANS

sheet:
A-1

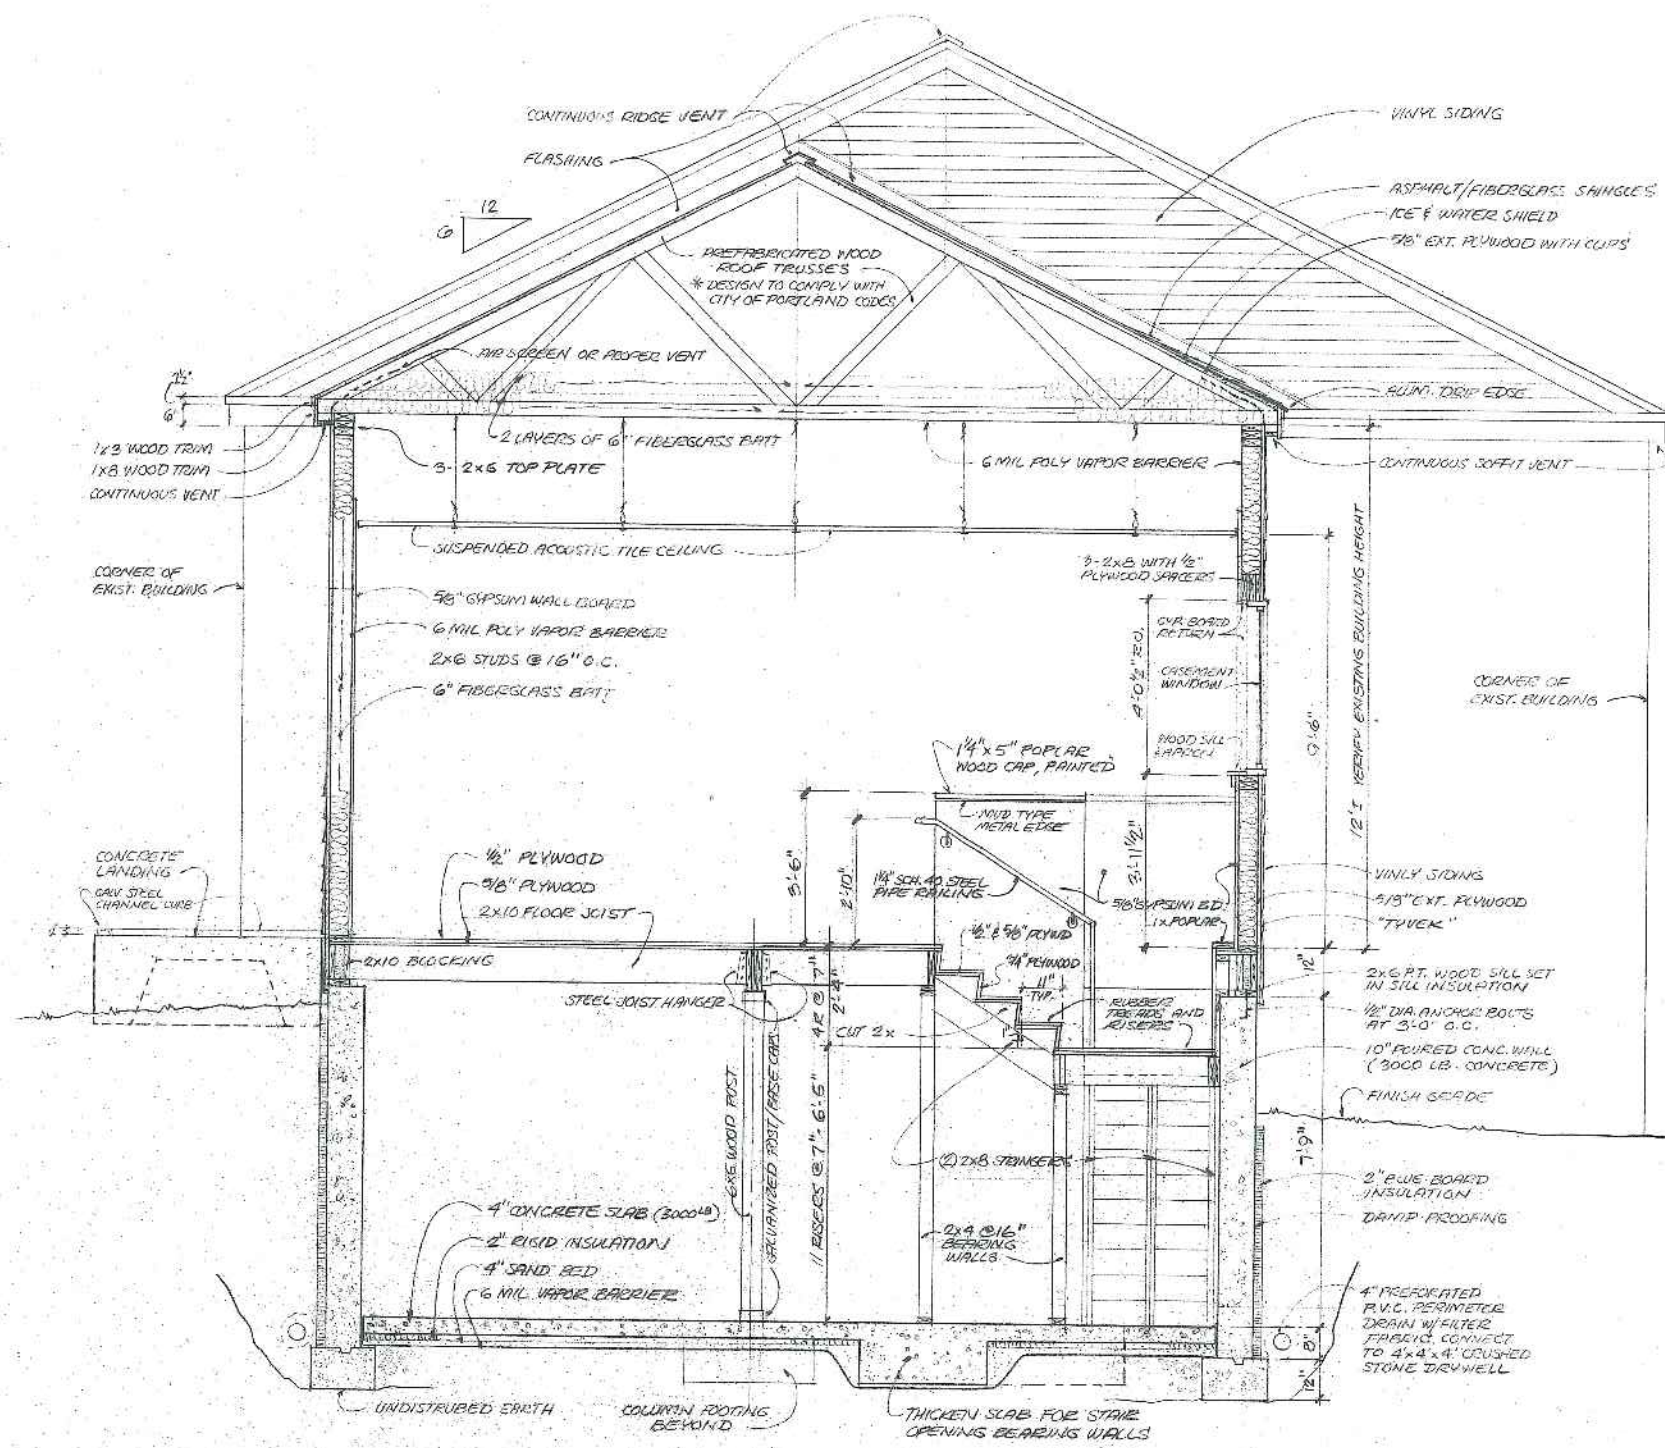


BUILDING SECTION A-A


SCALE 1/2" = 1'-0"

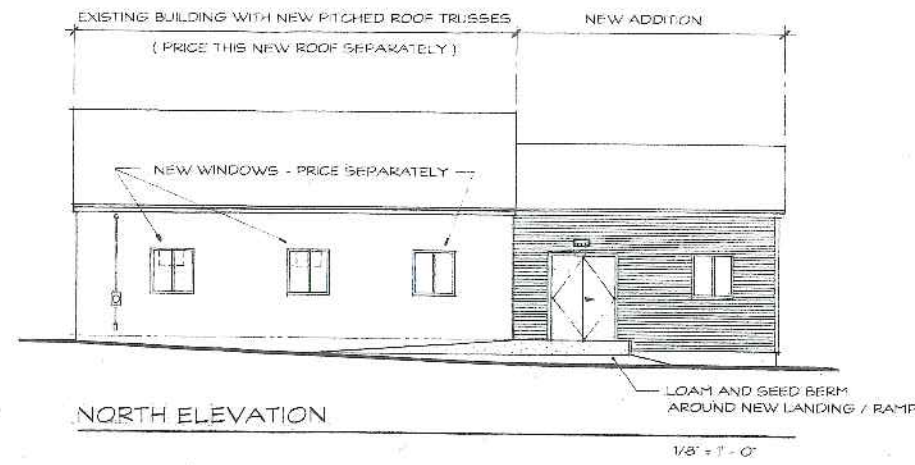


NORTH ELEVATION

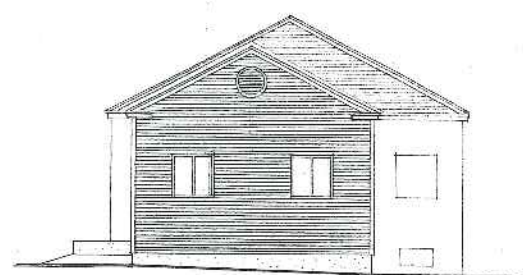

WEST ELEVATION

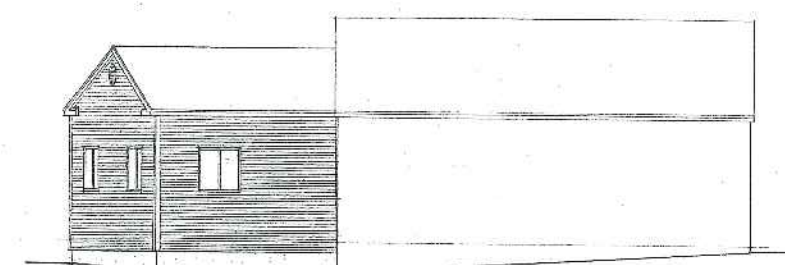

SOUTH ELEVATION

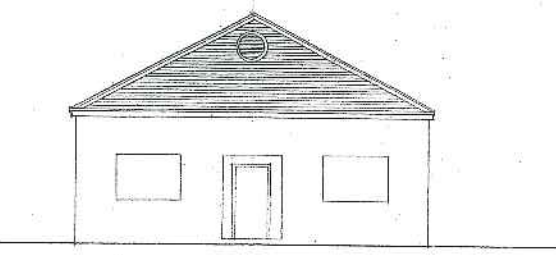

EAST ELEVATION

brian e. duffy
associates
10 beach street
portland, me. 04101



NEW ADDITION TO:
**dale and
printing**
104 WASHINGTON AVE.
PORTLAND, ME 04101

date: REV: 1-14-2003
MARCH 9, 2001

drawn by:
b.e. duffy

scale:
AS NOTED

sheet title:

SECTION E
ELEVATIONS

sheet:

A-2